



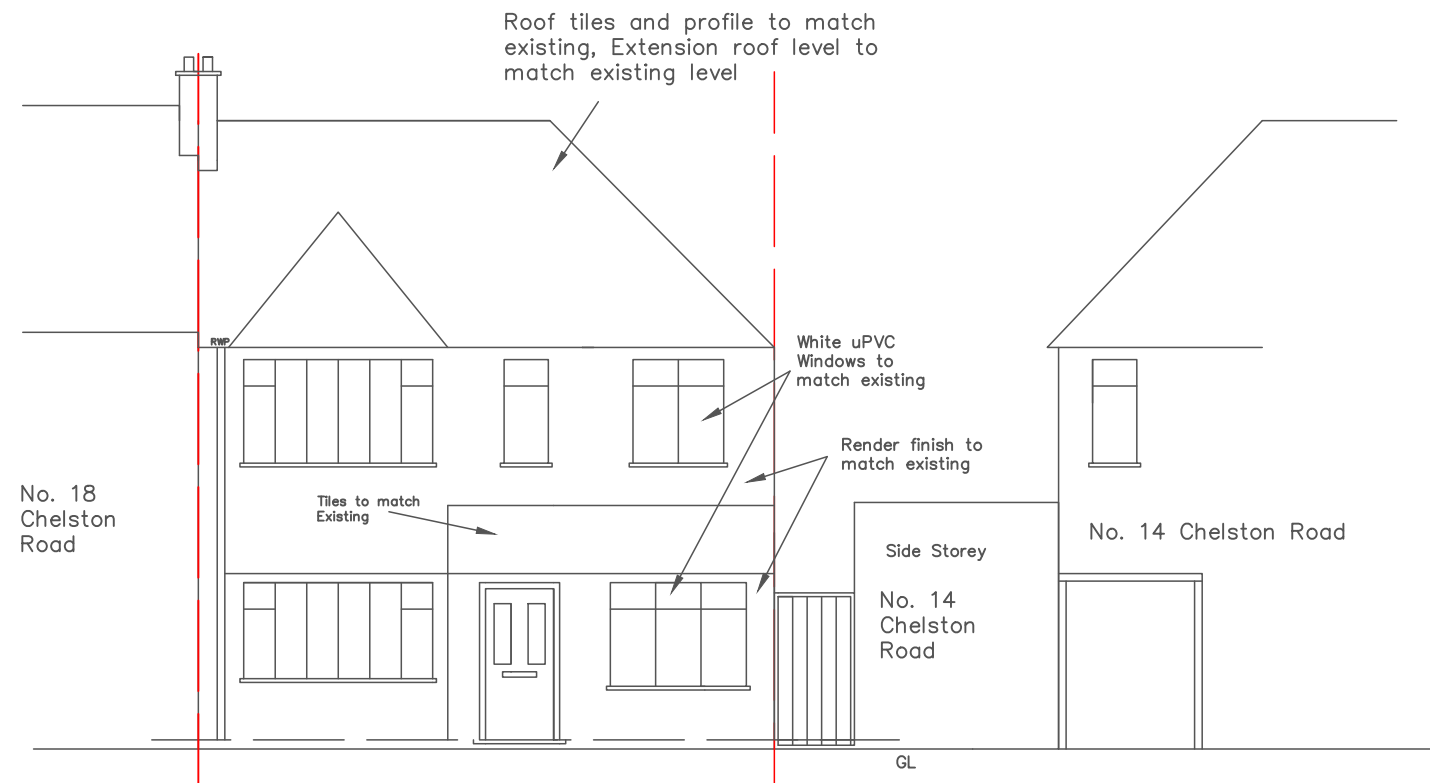

PROPOSED FRONT VIEW

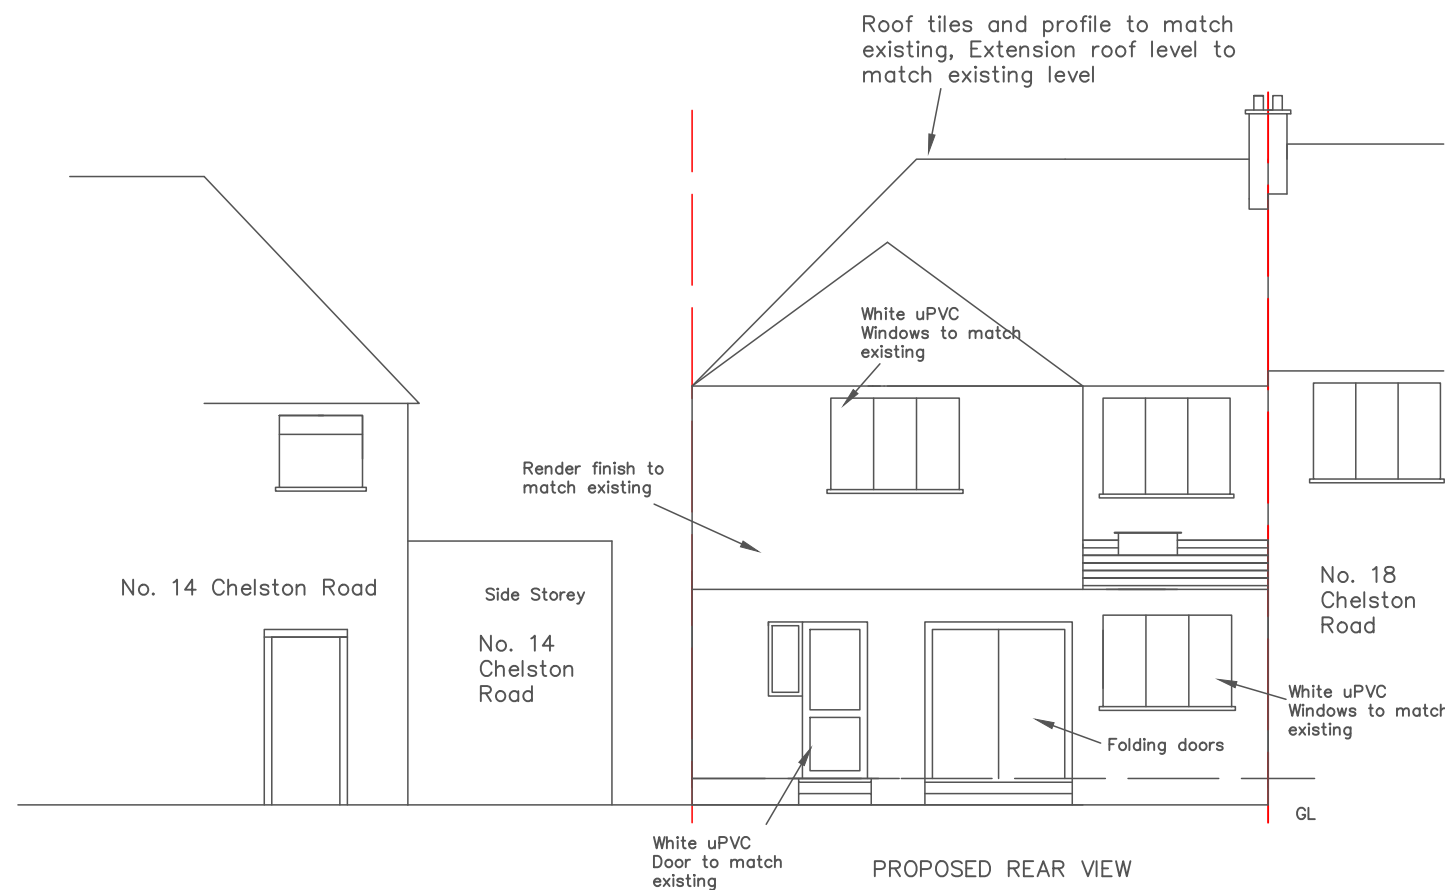

PROPOSED REAR VIEW

Project

16 CHELSTON ROAD
RUISLIP MANOR
HA4 9SB

Scale

1:100 @A3

Date

19 May 2023

Drawing

Proposed Front and
Rear Elevations

Drawing No

DWG06

Drawn By

KISHAN BHUDIA MSc BEng

Page

6