


Notes
This document and its design content is copyright ©. It shall be read in conjunction with all other associated project information including models, specifications, schedules and related consultants documents. Do not scale from documents. All dimensions to be checked on site. Immediately report any discrepancies, errors or omissions on this document to the Originator. If in doubt ASK.

In addition to the hazards/risks normally associated with the types of work proposed, it is assumed that all works on this drawing will be carried out by a competent contractor working, where appropriate, to an appropriate method statement.

North Point

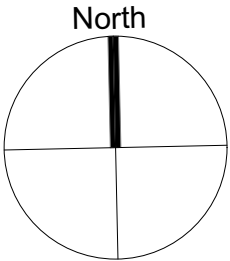

Scale Bar

Rev	Reason	Date
Scales @ A1		Project No.
1:100		256

Status	Purpose of Issue

PFG DESIGN
ARCHITECTS + DESIGNERS


07821 889191 info@pfgdesign.co.uk www.pfgdesign.co.uk

Project Name
Archies Field, Springwell Lane, Harefield


Layout Title
Existing Barn and Proposed Plans and Elevations

Client
Mr C Reed


Drawing Number
2023/275/100

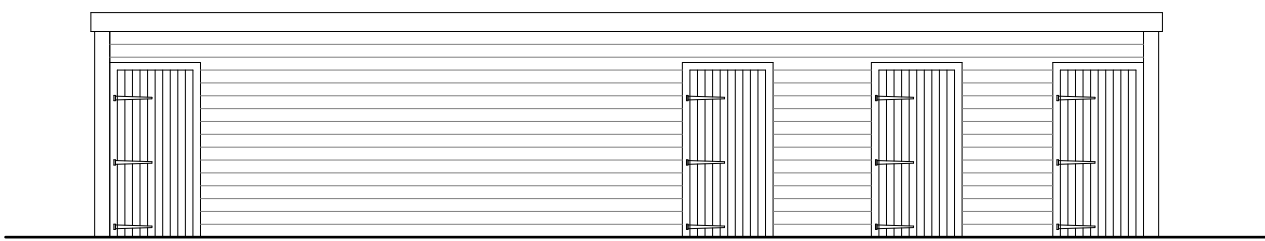


Front Elevation

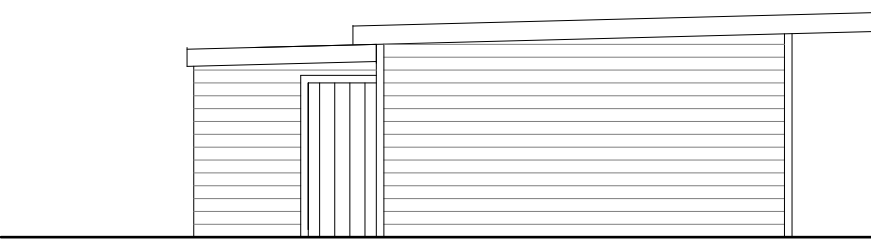


Side Elevation

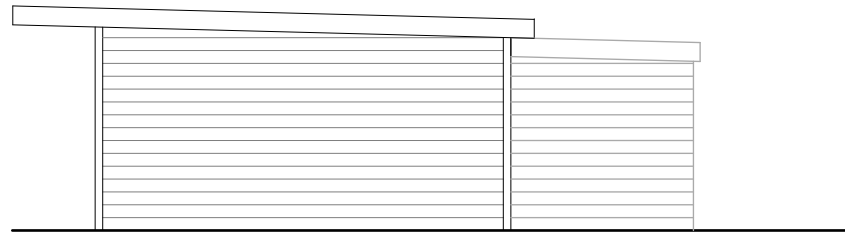

Side Elevation

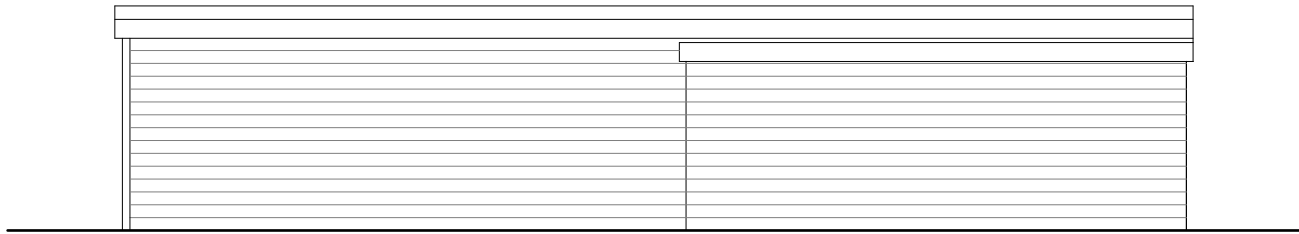


Rear Elevation

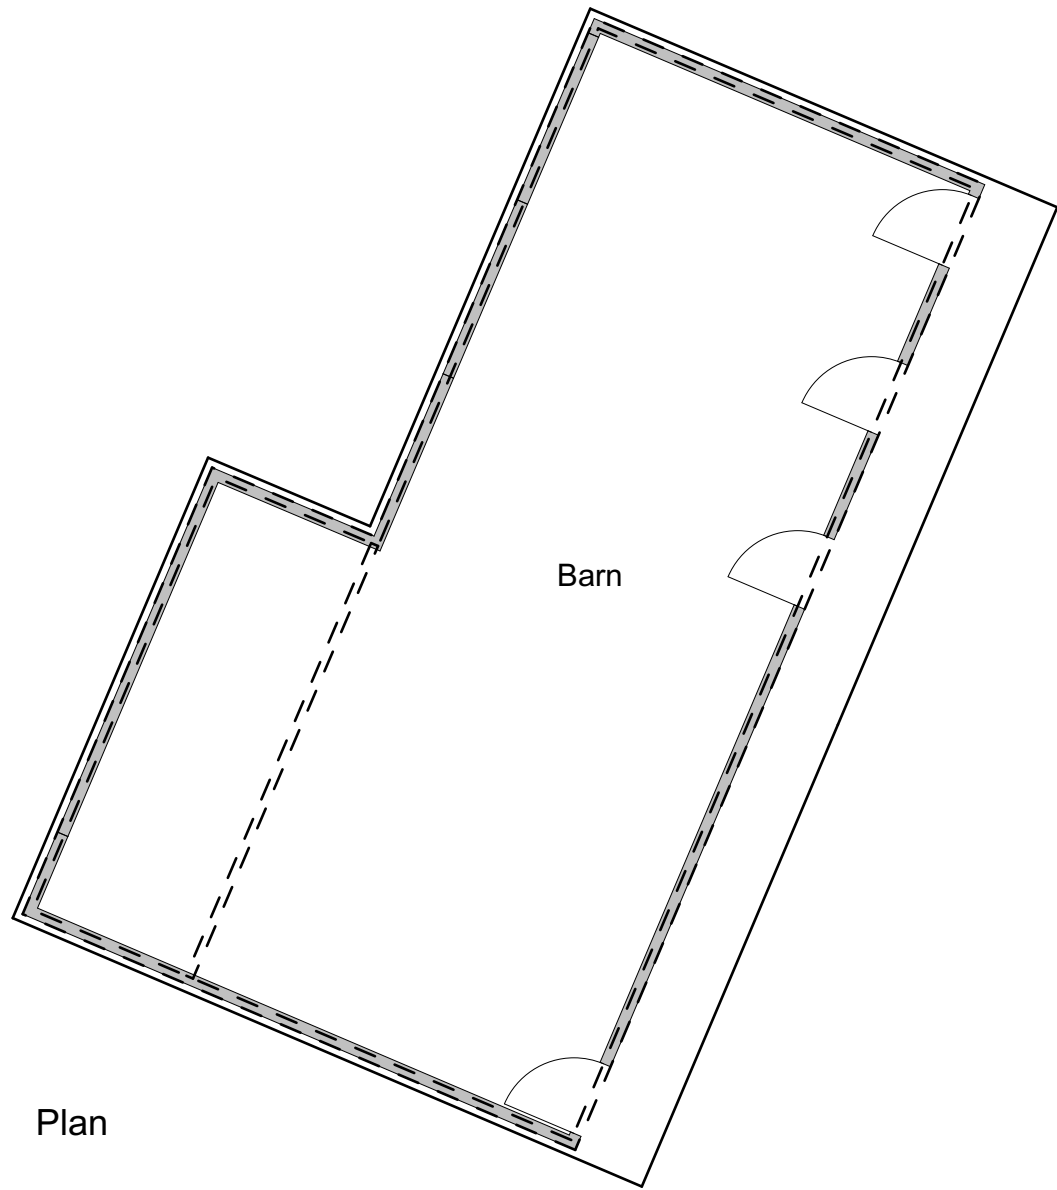


Plan


01 Existing Barn Plan and Elevations
1:100

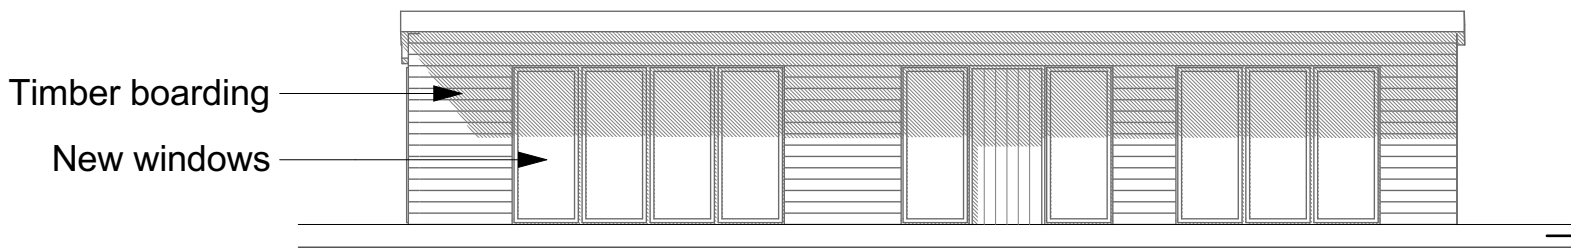


Front Elevation

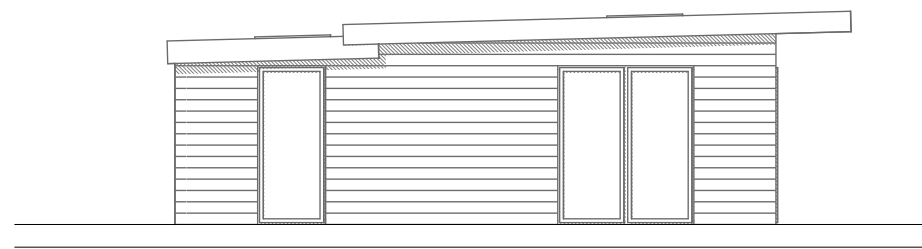

Side Elevation

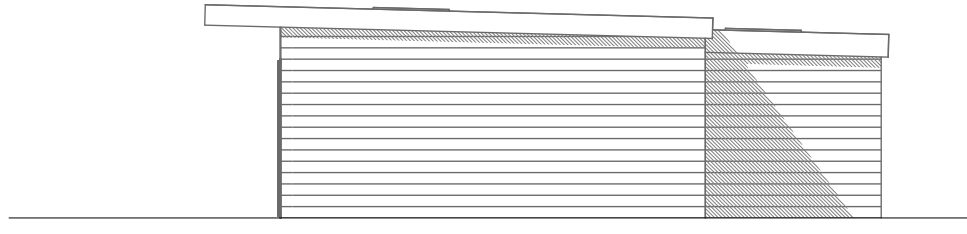

Side Elevation

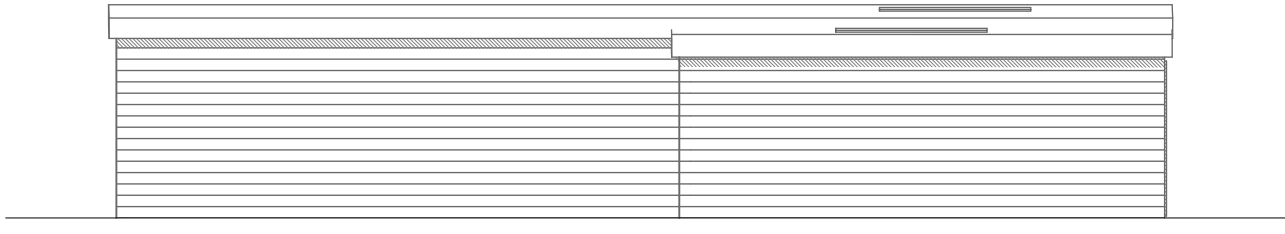

Rear Elevation



Plan

02 Proposed Barn Plan and Elevations
1:100

