


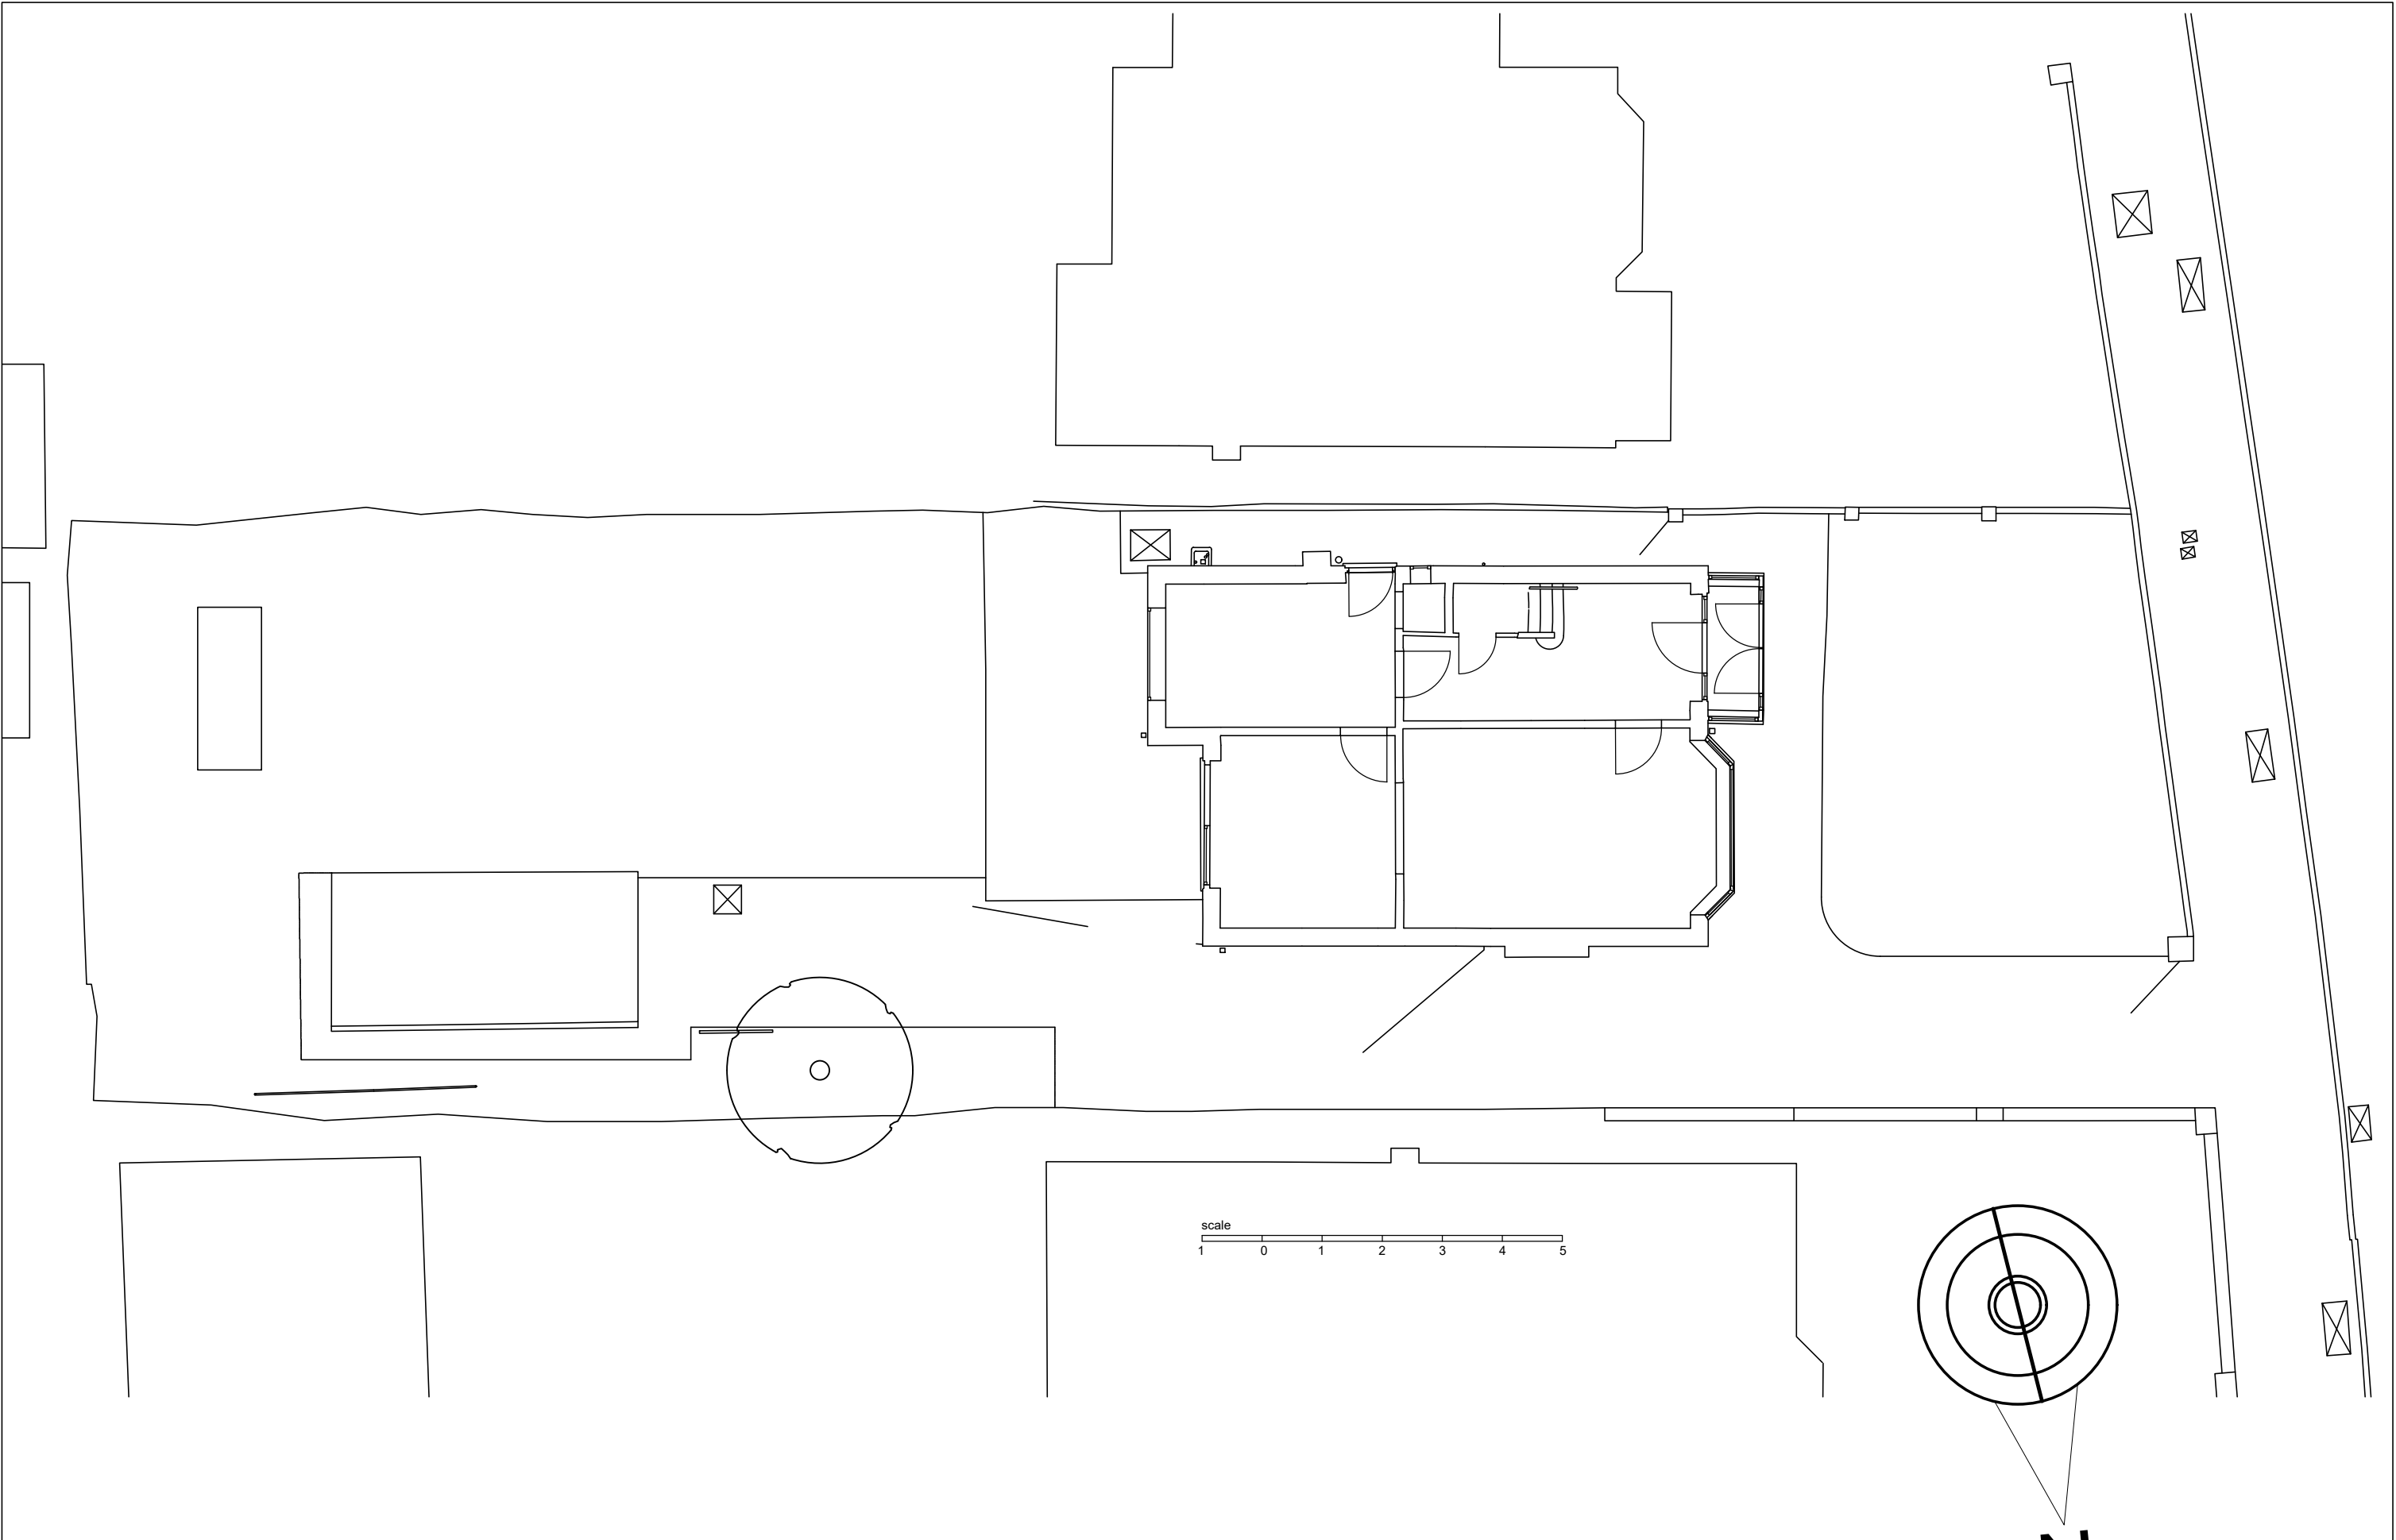

These design drawings are the copyright material of the architect, and may not be reproduced or adapted in any way, whether in whole or in part without the prior written permission of the architect.
'All rights reserved'

Contractors are to confirm all relevant site dimensions prior to commencement of works or shop related drawings.

DO NOT SCALE FROM THIS DRAWING. IF IN DOUBT ASK

REVISION

david bishop architecture
chartered architects - planners - designers

**Kingston upon Thames, Surrey
and
Chesham, Buckinghamshire**

**Tel: 01494 858361
Mob: 07956 605666**

E-mail: david.dbarchitecture@gmail.com

Client
PRONTO BUILD LTD.

Project
**296 Long Lane
Hillingdon UB10 9PE**

Title
**EXISTING GROUND FLOOR
& SITE PLANS**

Scale
1:100 at A3

Date
November 2021

Drawn by
db

Checked

Drawing No.

Revision:

111-001