


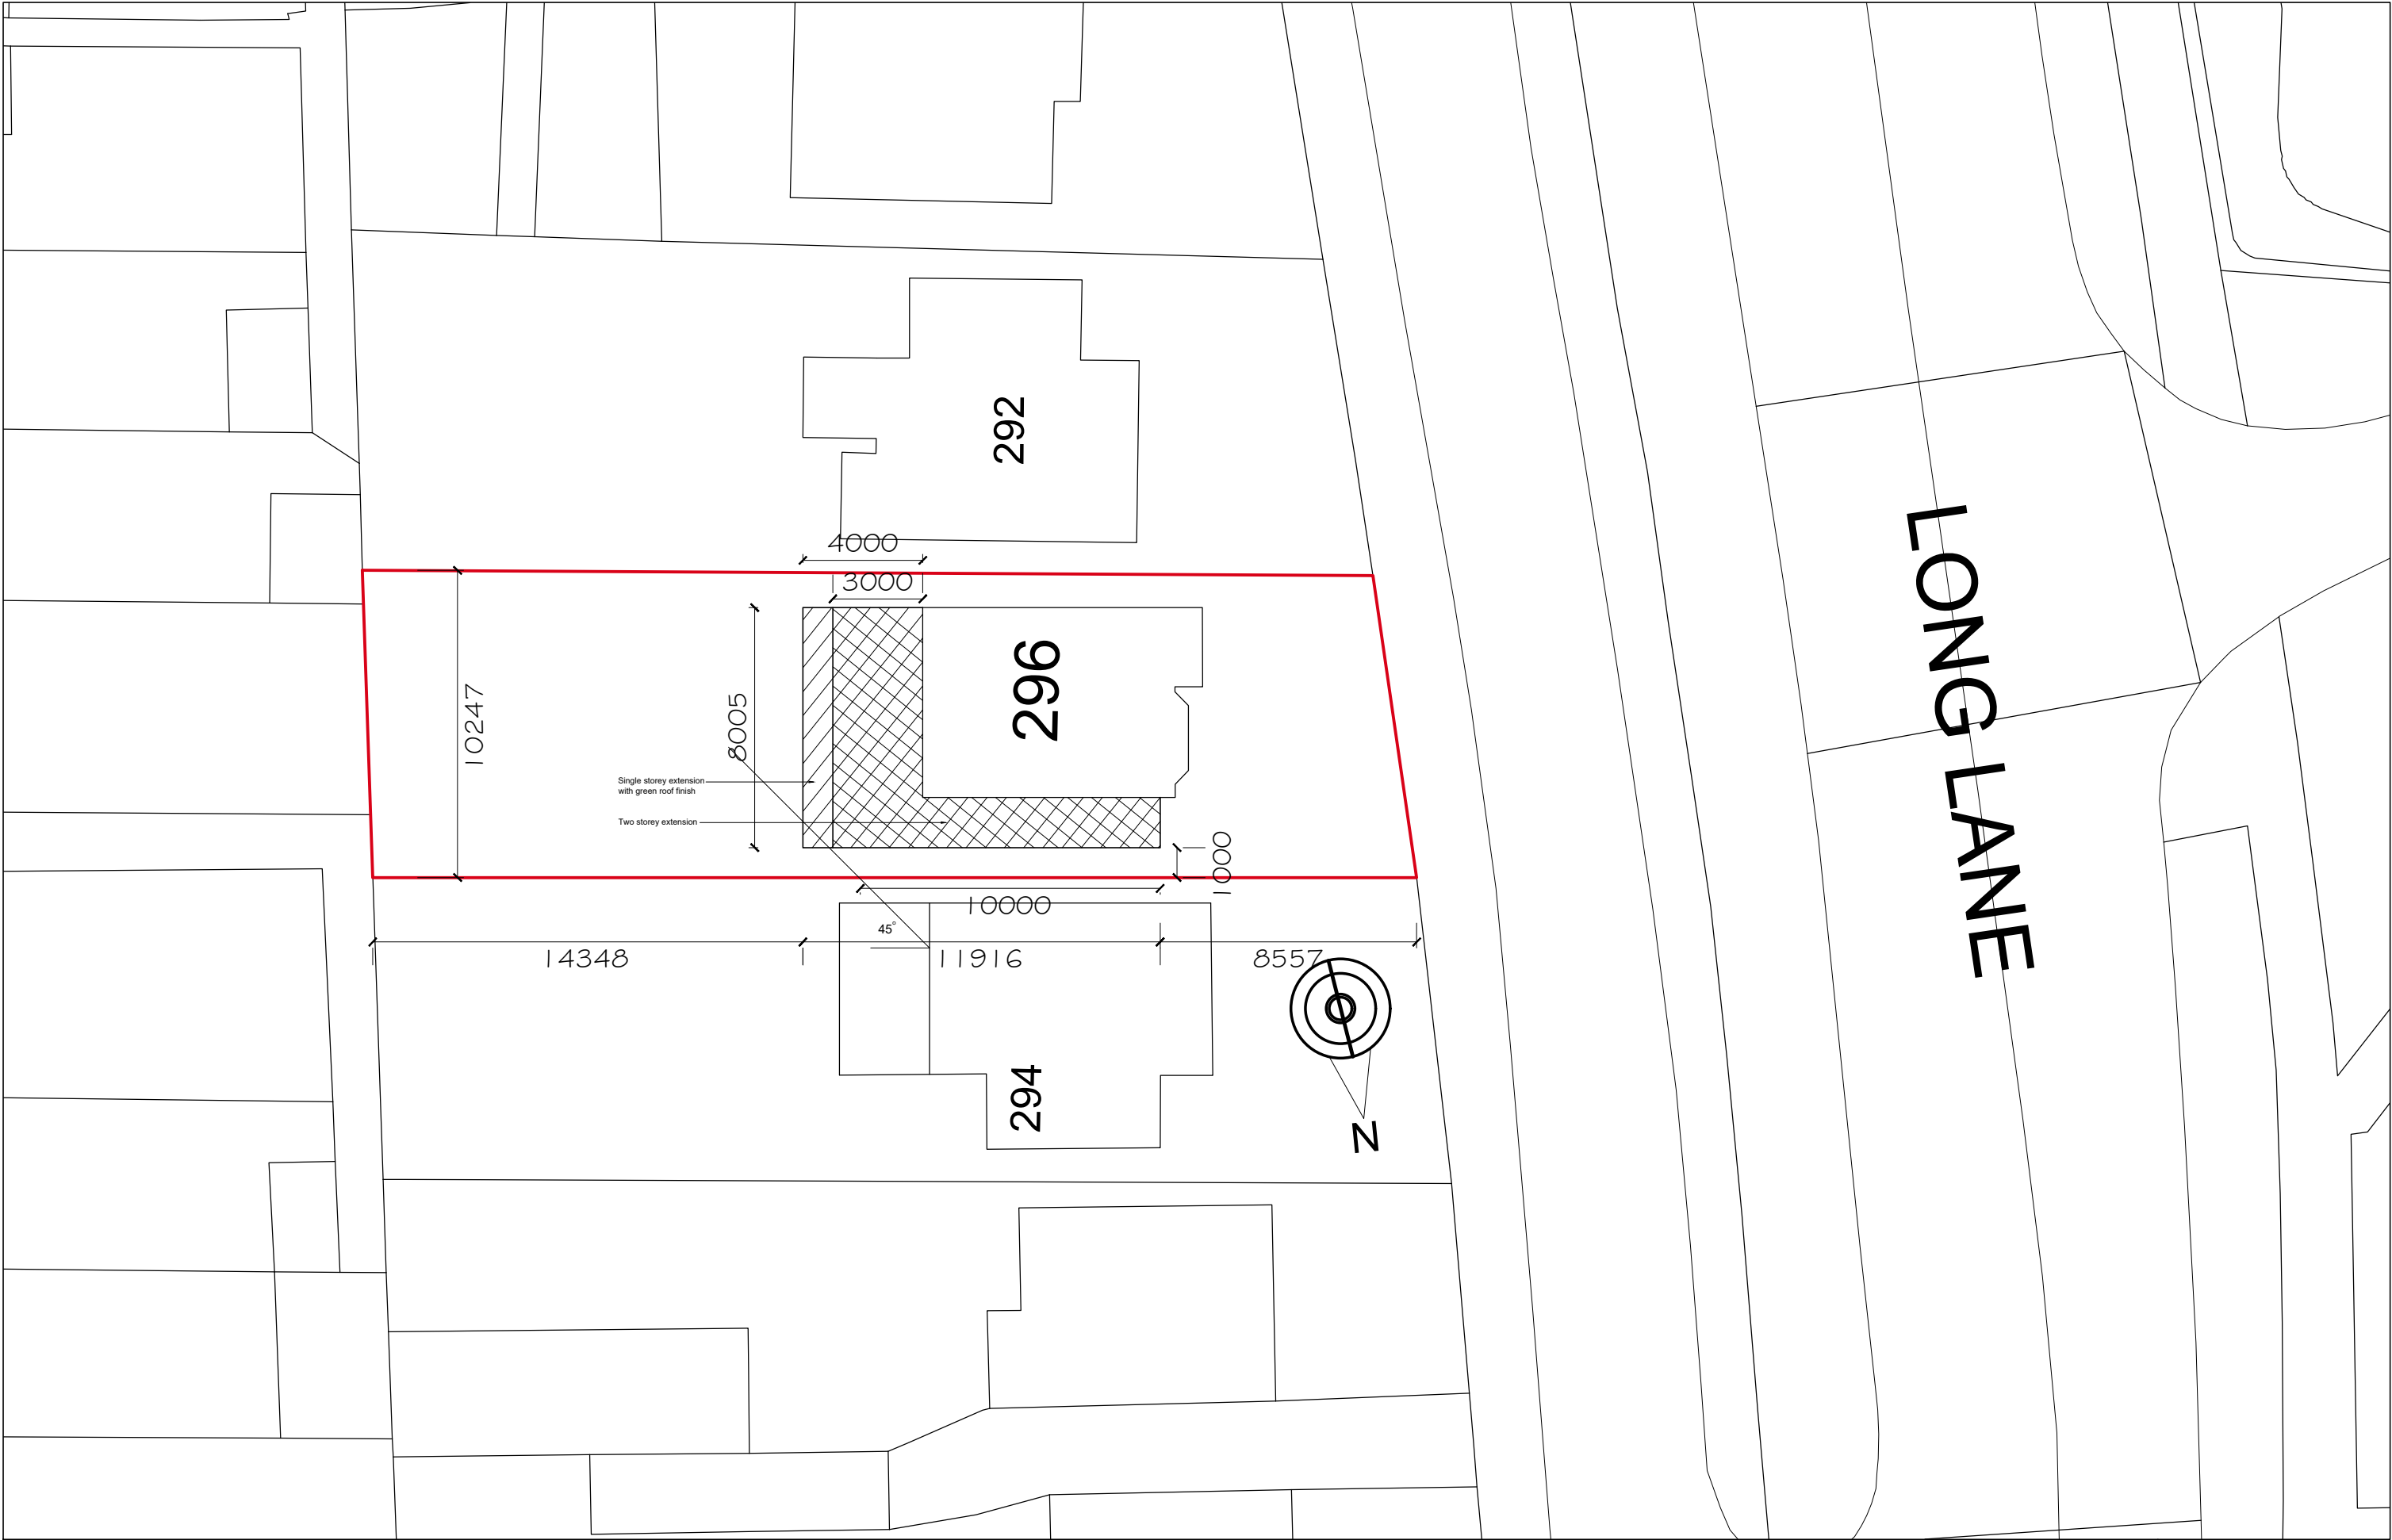

These design drawings are the copyright material of the architect, and may not be reproduced or adapted in any way, whether in whole or in part without the prior written permission of the architect.
'All rights reserved'

Contractors are to confirm all relevant site dimensions prior to commencement of works or shop related drawings.

DO NOT SCALE FROM THIS DRAWING. IF IN DOUBT ASK

REVISION

david bishop architecture
chartered architects - planners - designers
Kingston upon Thames, Surrey and Chesham, Buckinghamshire
Tel: 01494 858361
Mob: 07956 605666
E-mail: david.dbarchitecture@gmail.com

Client FRONTO BUILD LTD.	Scale 1:200 at A3	Date April 2022
Project 296 Long Lane Hillingdon UB10 9PE	Drawn by db	Checked
	Drawing No.	Revision:
Title SITE & ROOF PLAN PROPOSED	111-102	