




Yellow.

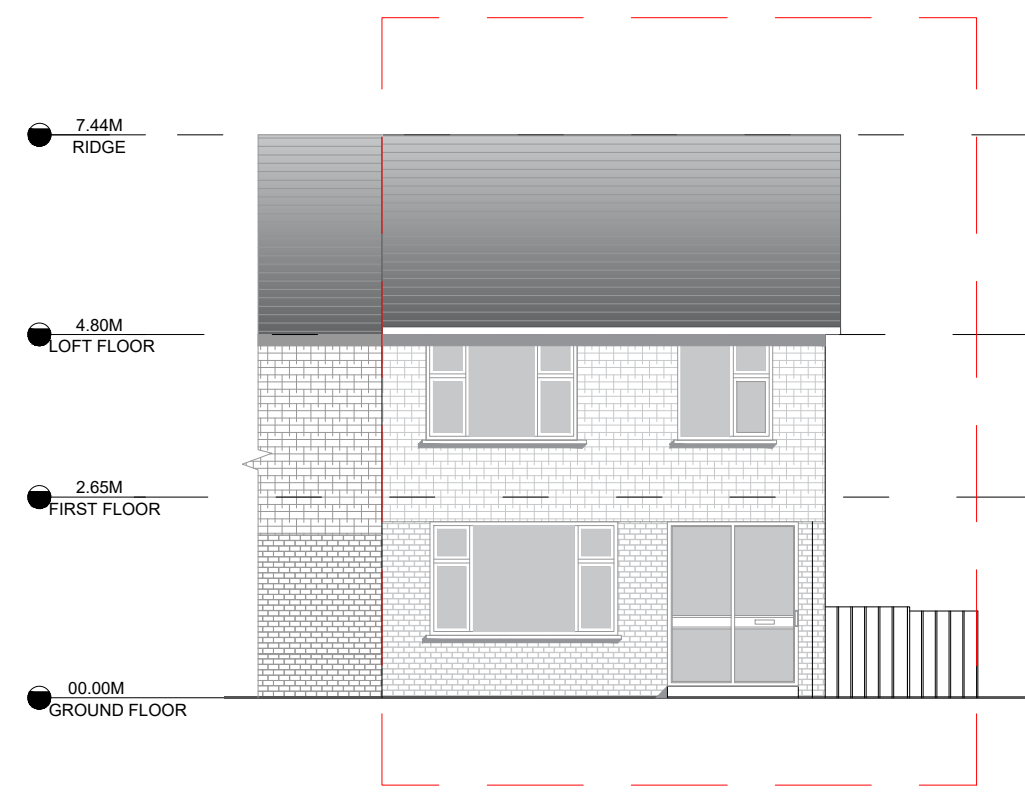


FRONT ELEVATION

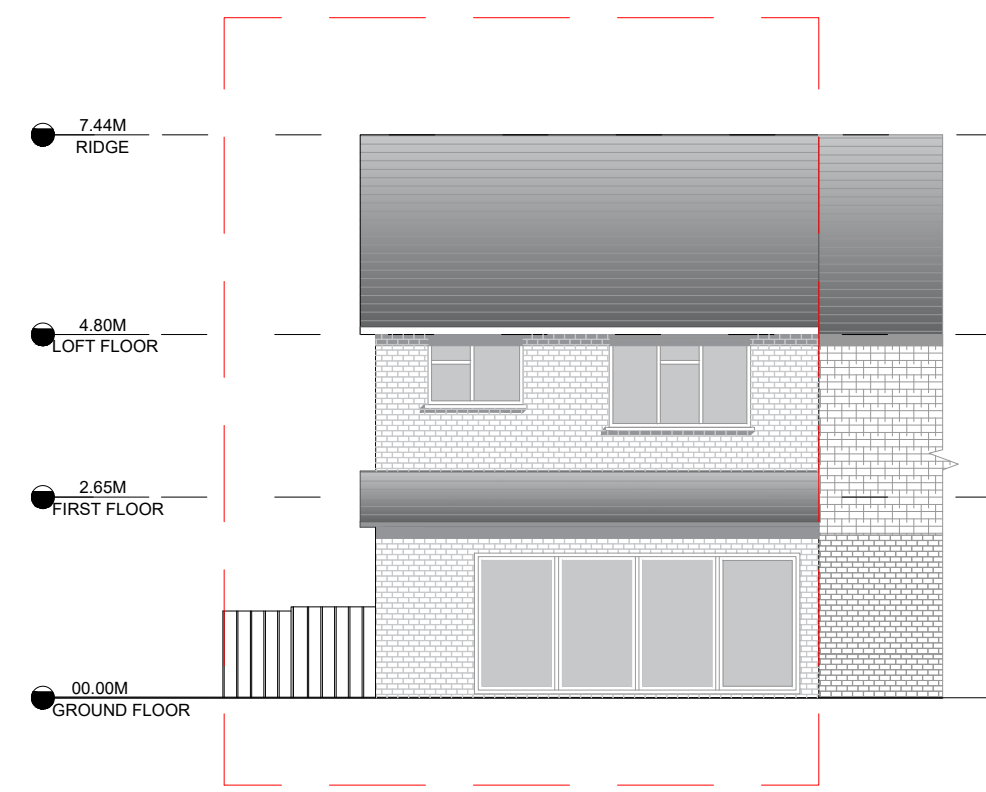

REAR ELEVATION

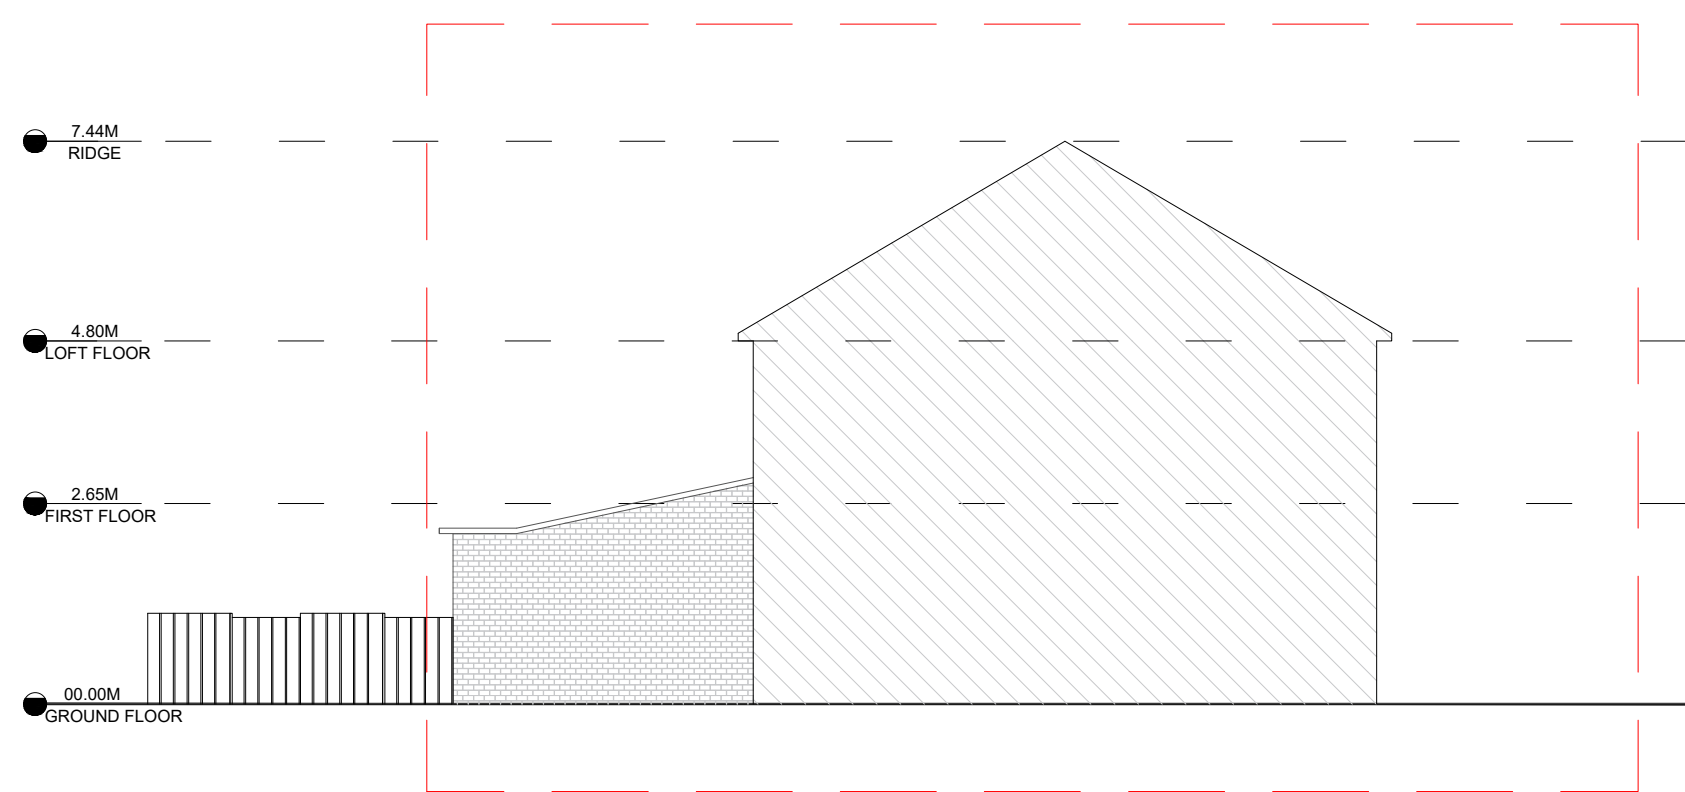

LEFT ELEVATION

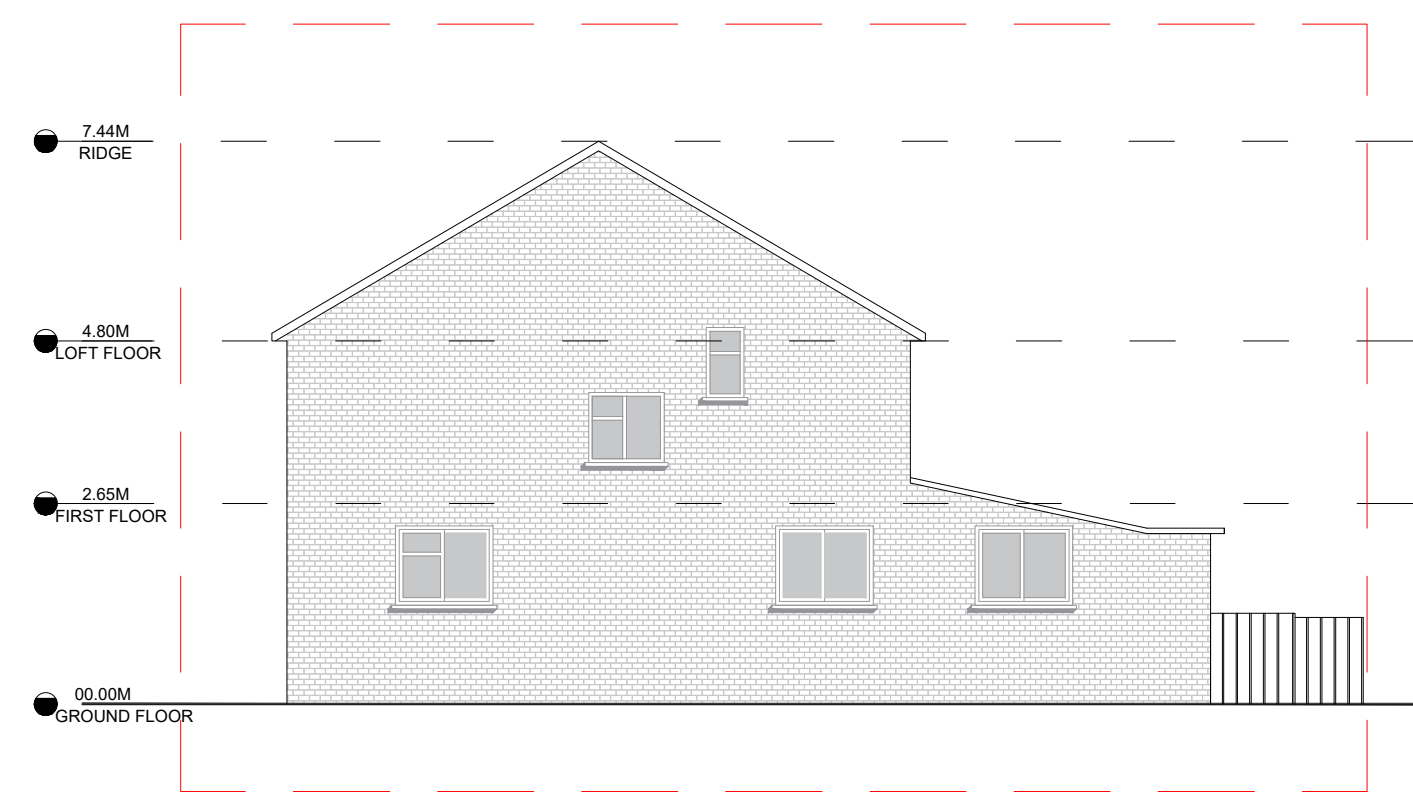

RIGHT ELEVATION



DRAWING TITLE

PROPOSED ELEVATIONS

1: 100	@ A1	SCALE
AA		DRAWN
NV		CHECKED
504		PROJECT NO.

