




NOTES

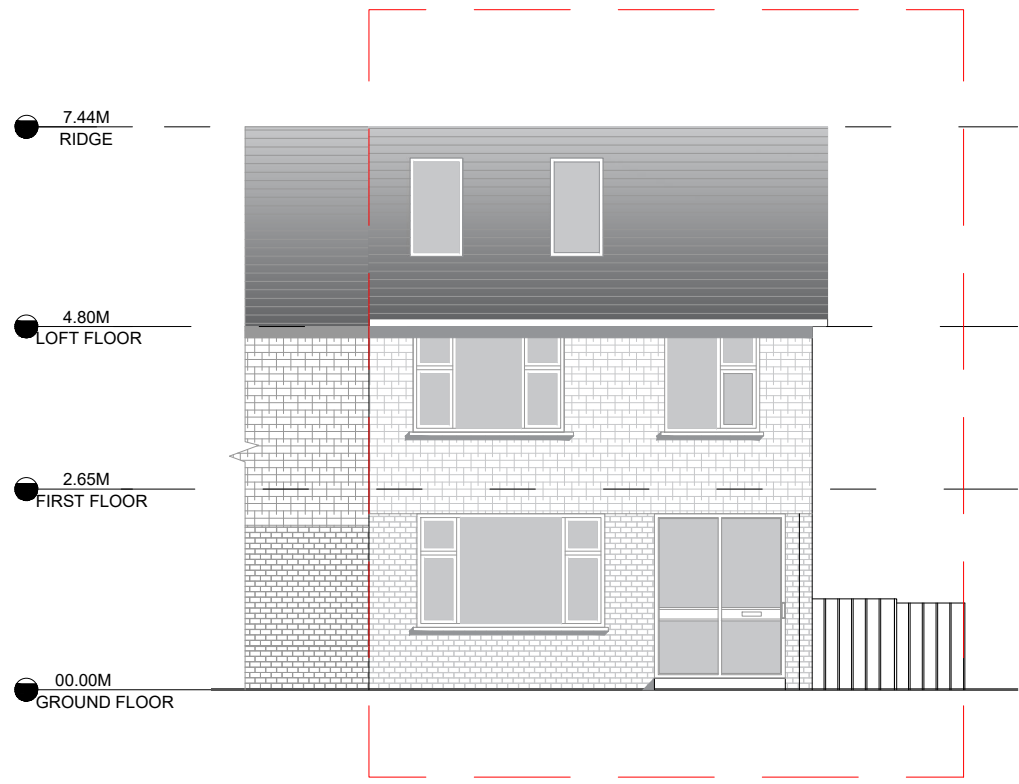

FRONT ELEVATION

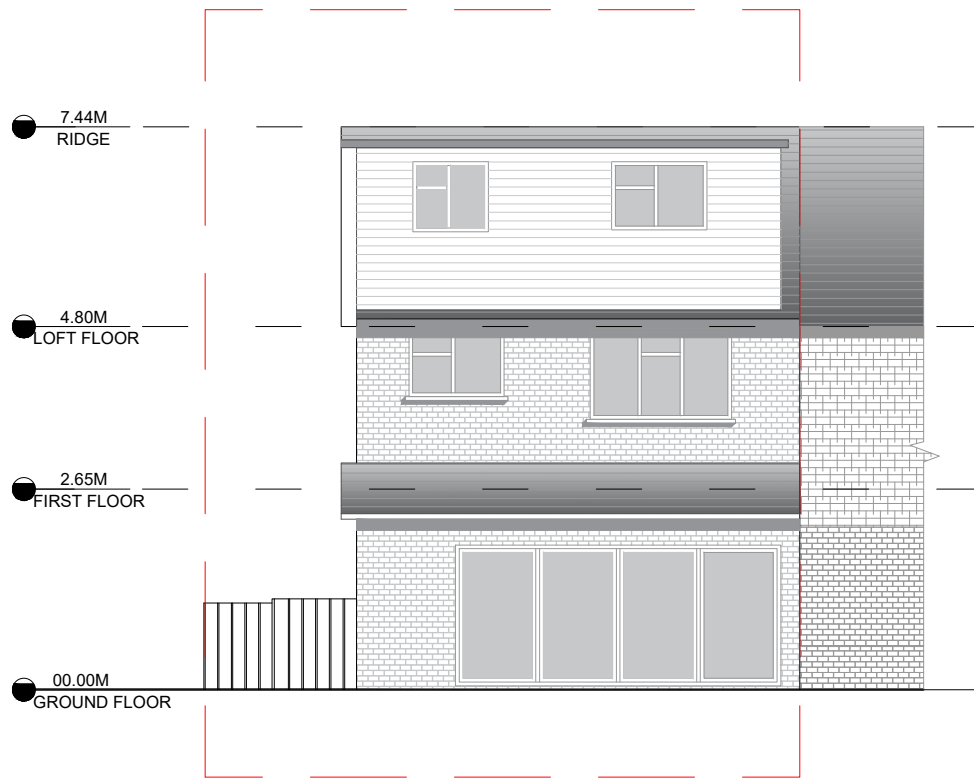

REAR ELEVATION

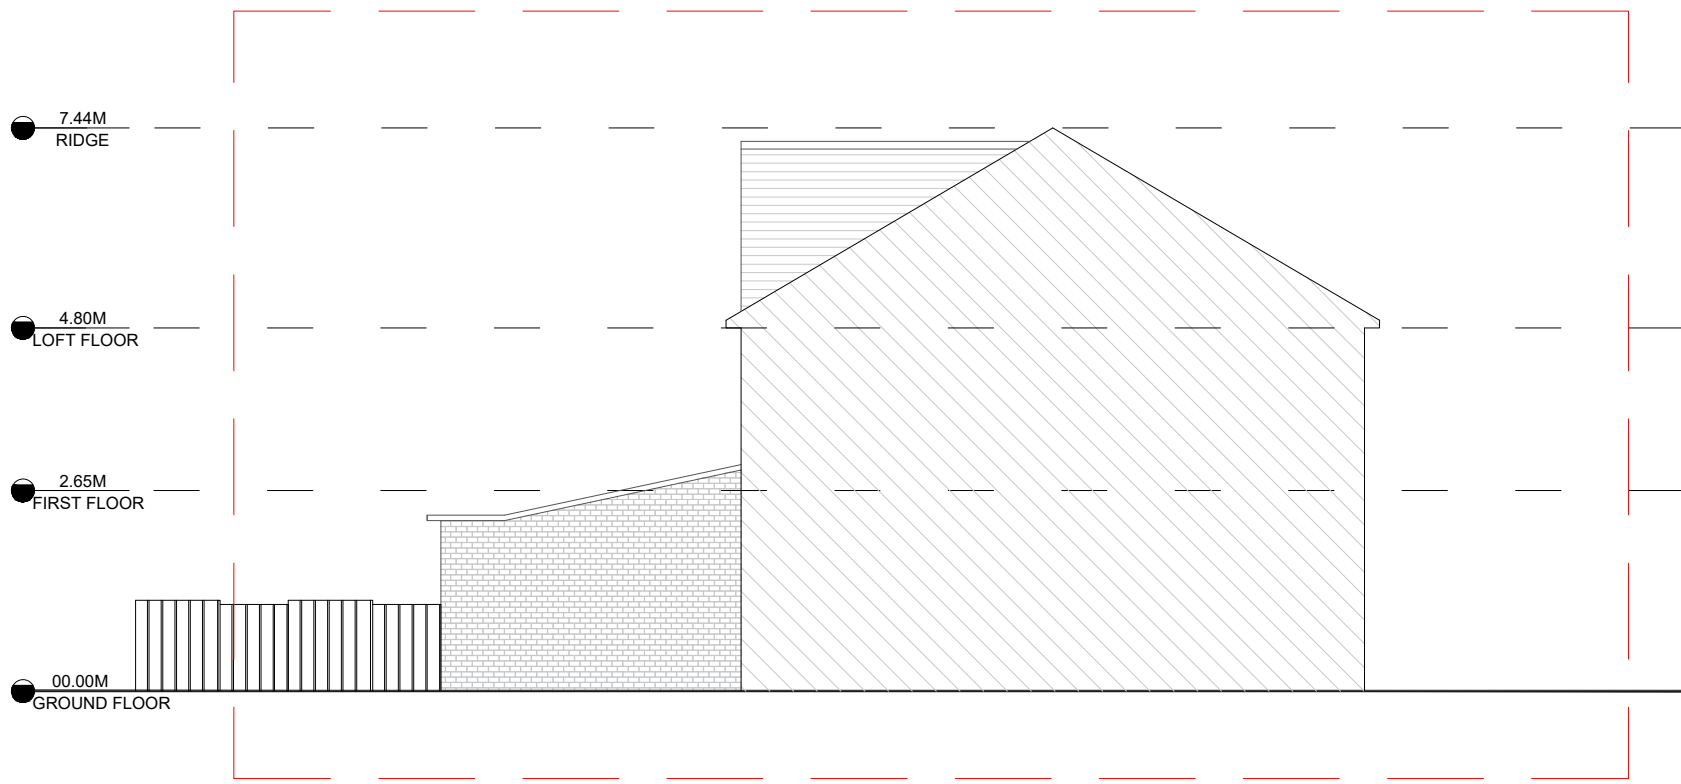

LEFT ELEVATION



RIGHT ELEVATION


NUMBER 05 REVISIONS 00

DATE 12.09.2023

VALID FOR CONSTRUCTION IF STAMPED AND SIGNED BY ARCHITECT

PROJECT STAGE PERMITTED DEVELOPMENT

PROJECT TITLE 4 KENDAL CLOSE
UB4 8SX, UK

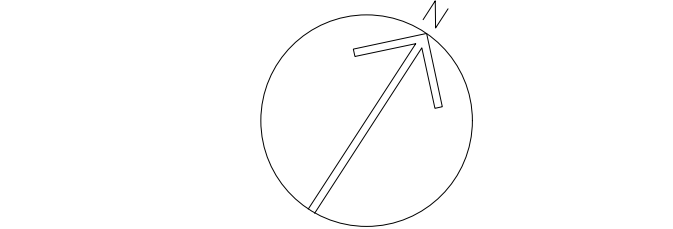

DRAWING TITLE

PROPOSED ELEVATIONS

1: 100	@ A1	SCALE
AA		DRAWN
NV		CHECKED
504		PROJECT NO.

