




NOTES

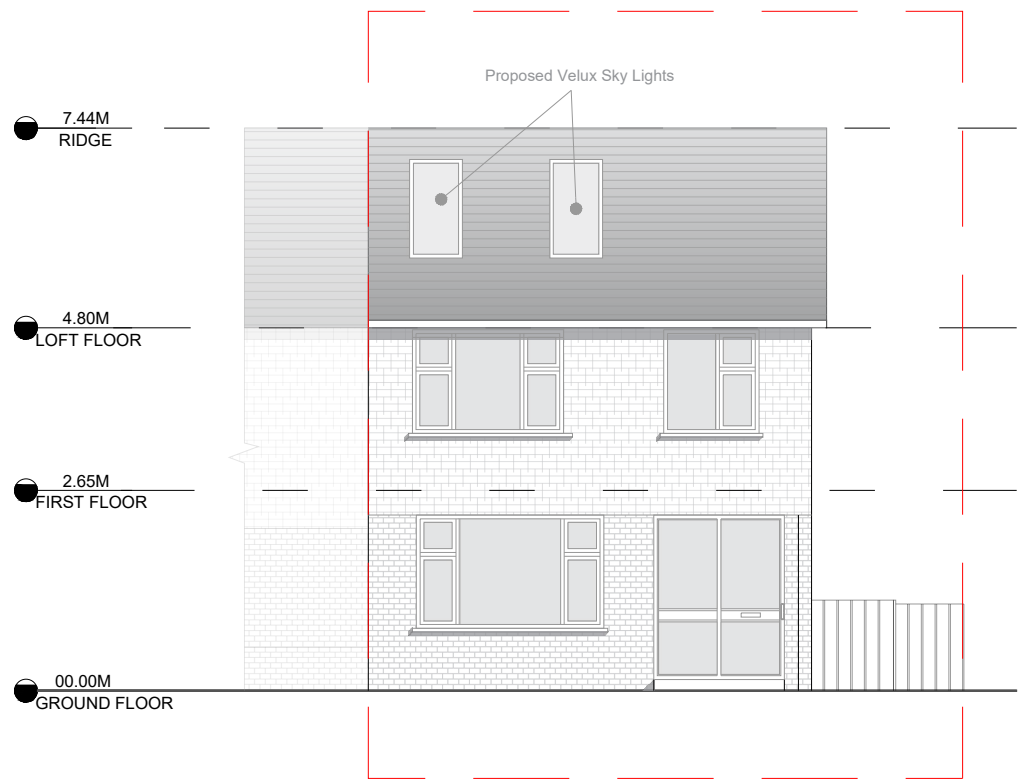


FRONT ELEVATION

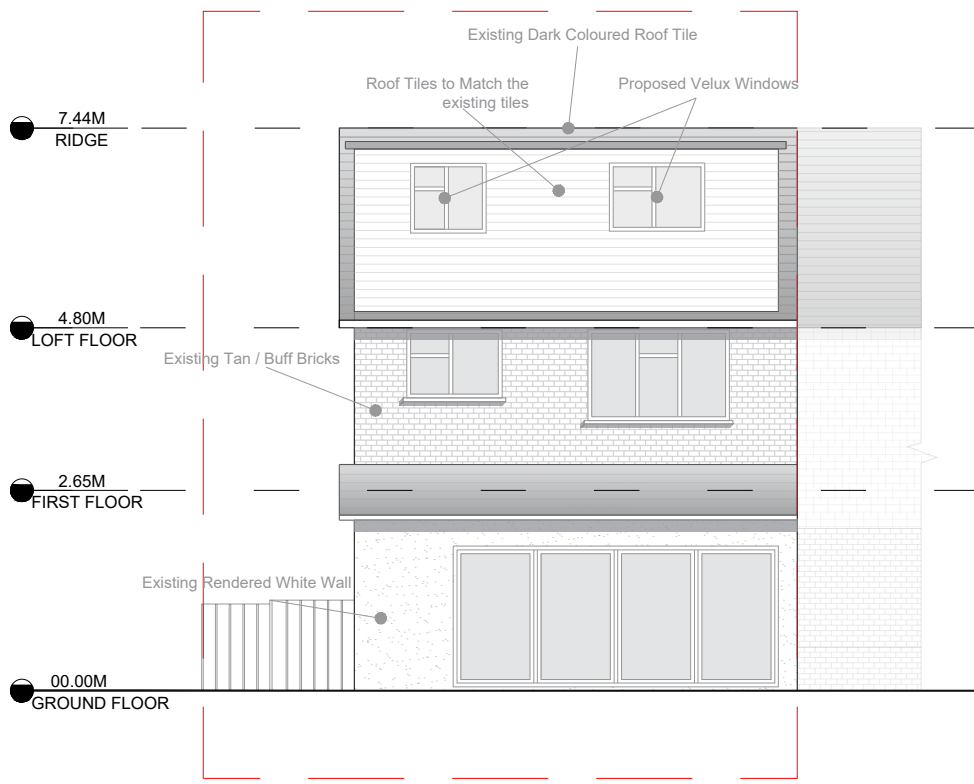

REAR ELEVATION

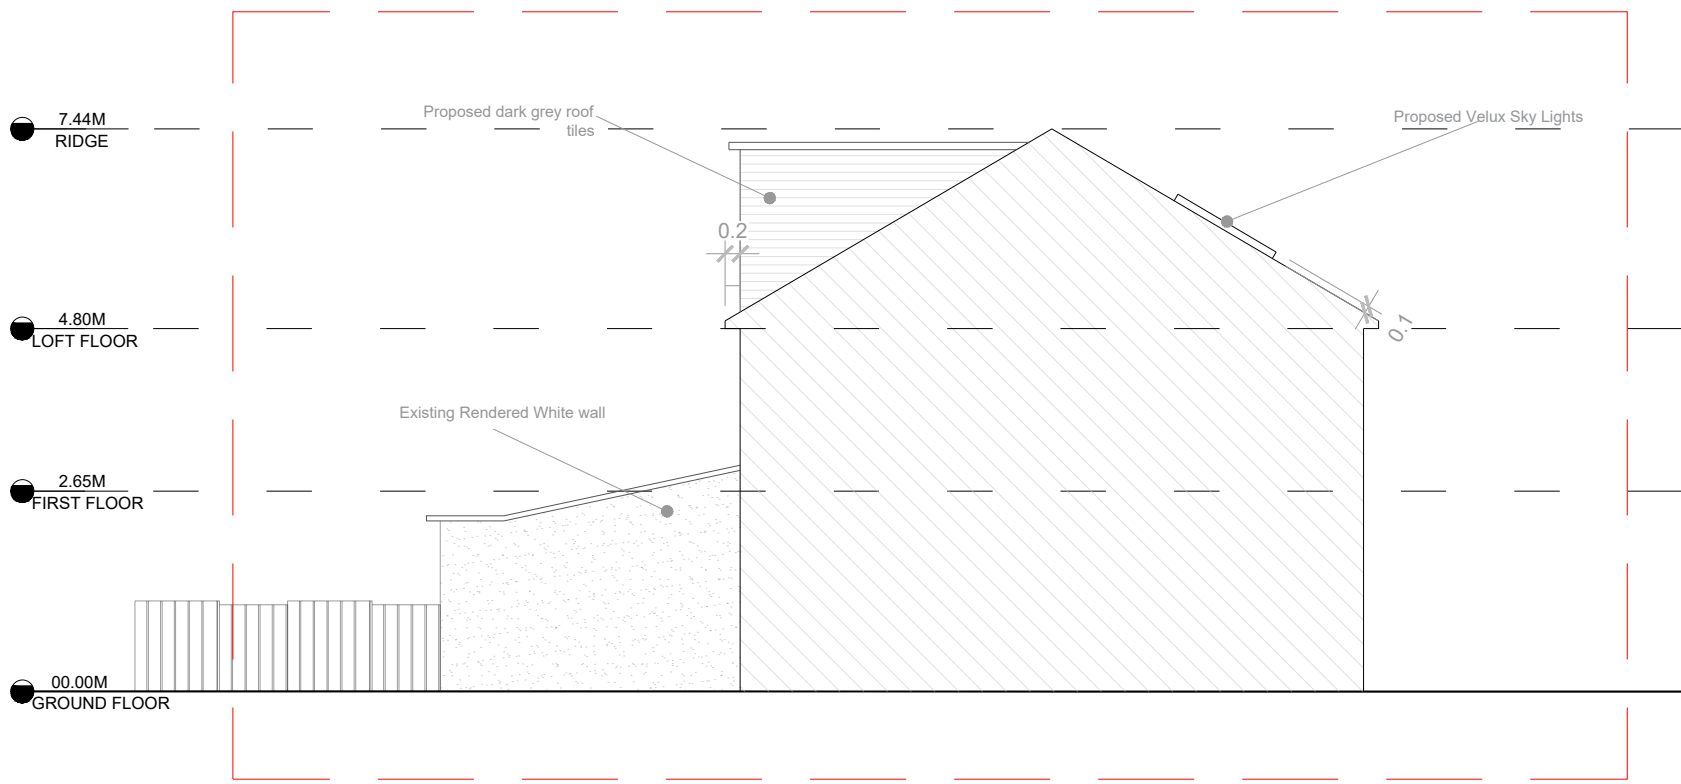

LEFT ELEVATION

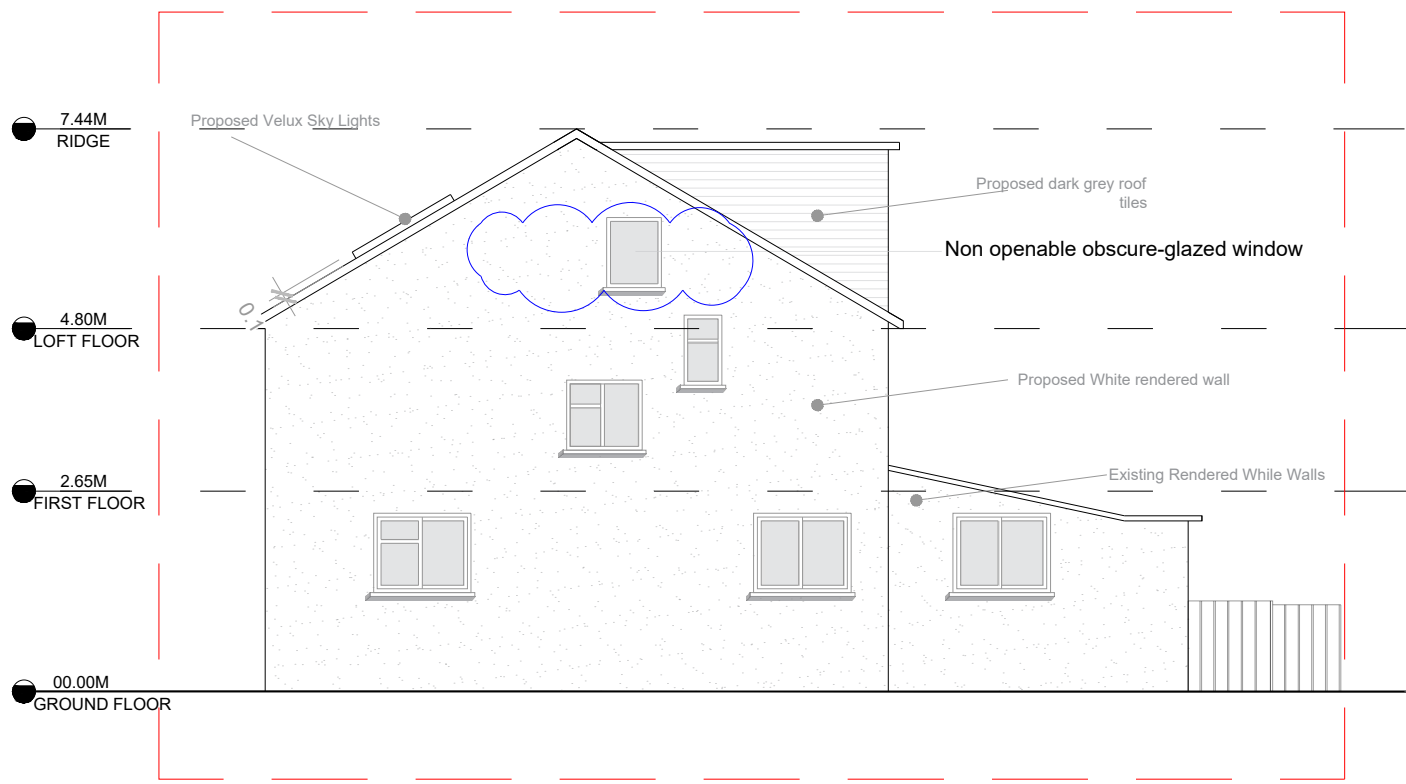

RIGHT ELEVATION

Rev: A Date: 05.10.2023

The proposed window on the right side elevation on the loft floor would be non openable and obscure-glazed.

NUMBER 05 REVISIONS 01

DATE 31.10.2023

VALID FOR CONSTRUCTION IF STAMPED AND SIGNED BY ARCHITECT

PROJECT STAGE PERMITTED DEVELOPMENT

PROJECT TITLE 4 KENDAL CLOSE UB4 8SX, UK

KEY PLAN



DRAWING TITLE

REVISED PROPOSED ELEVATIONS

1: 100	@ A1	SCALE
AA		DRAWN
NV		CHECKED
504		PROJECT NO.

