




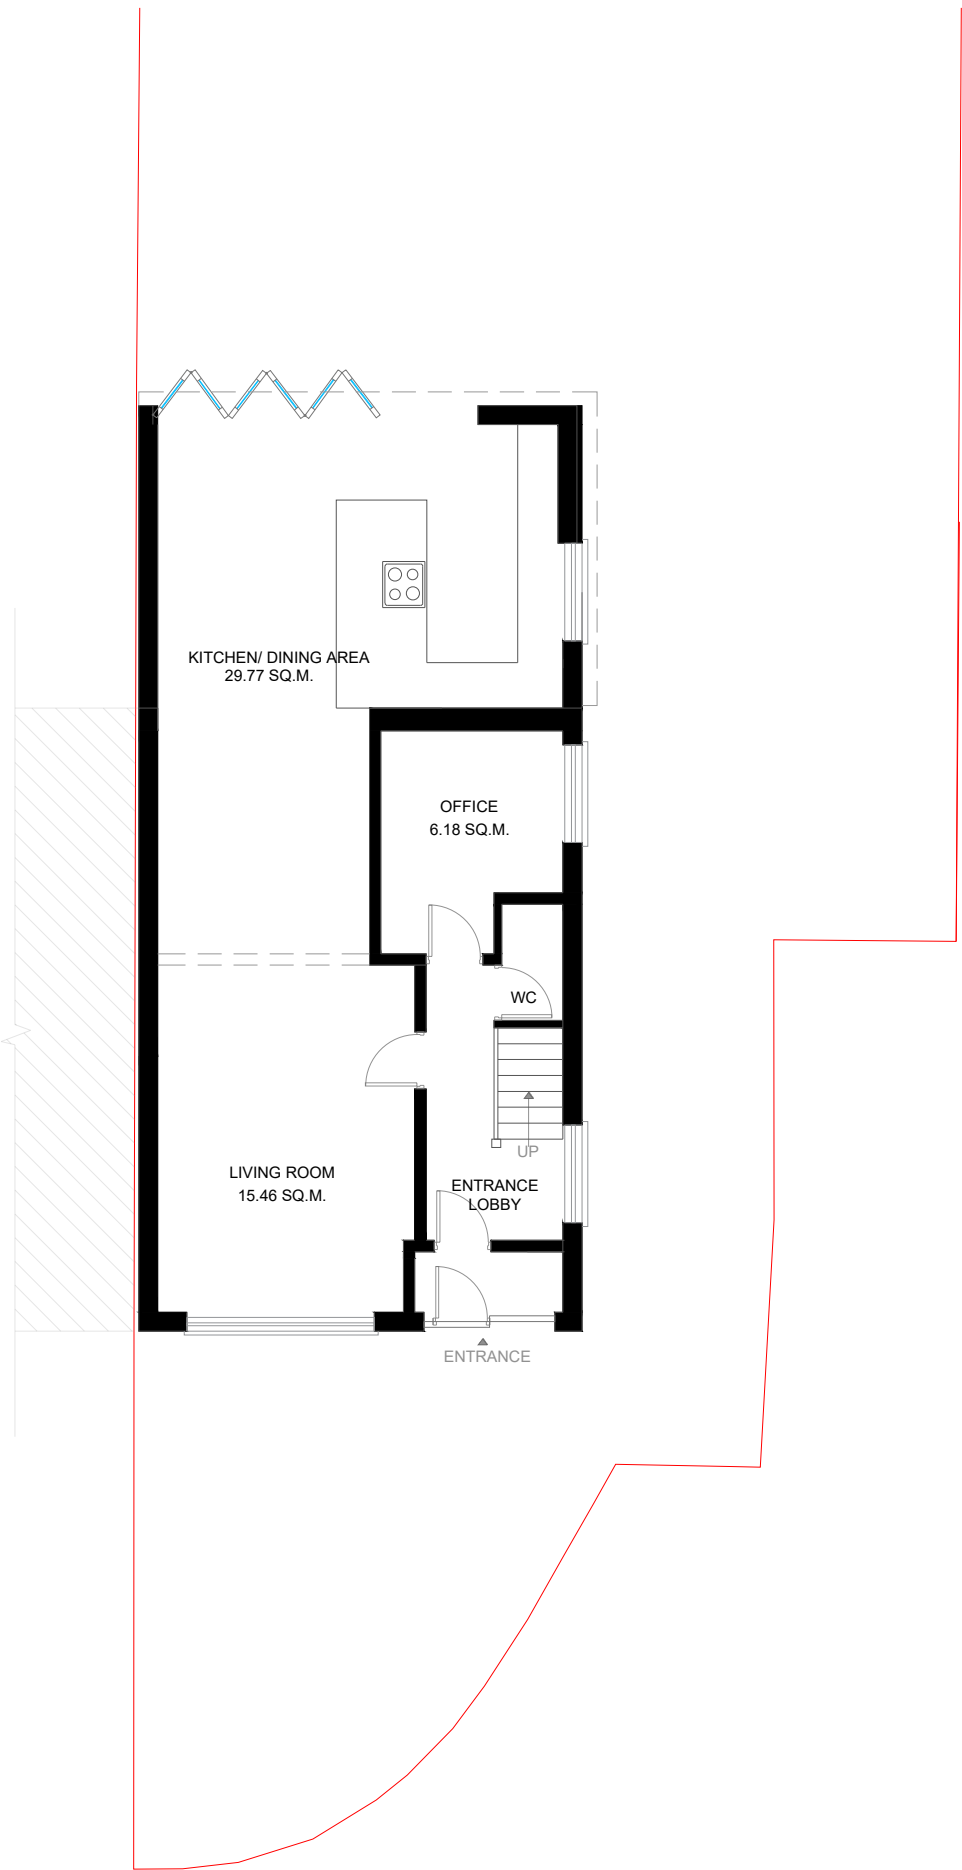

GROUND FLOOR PLAN

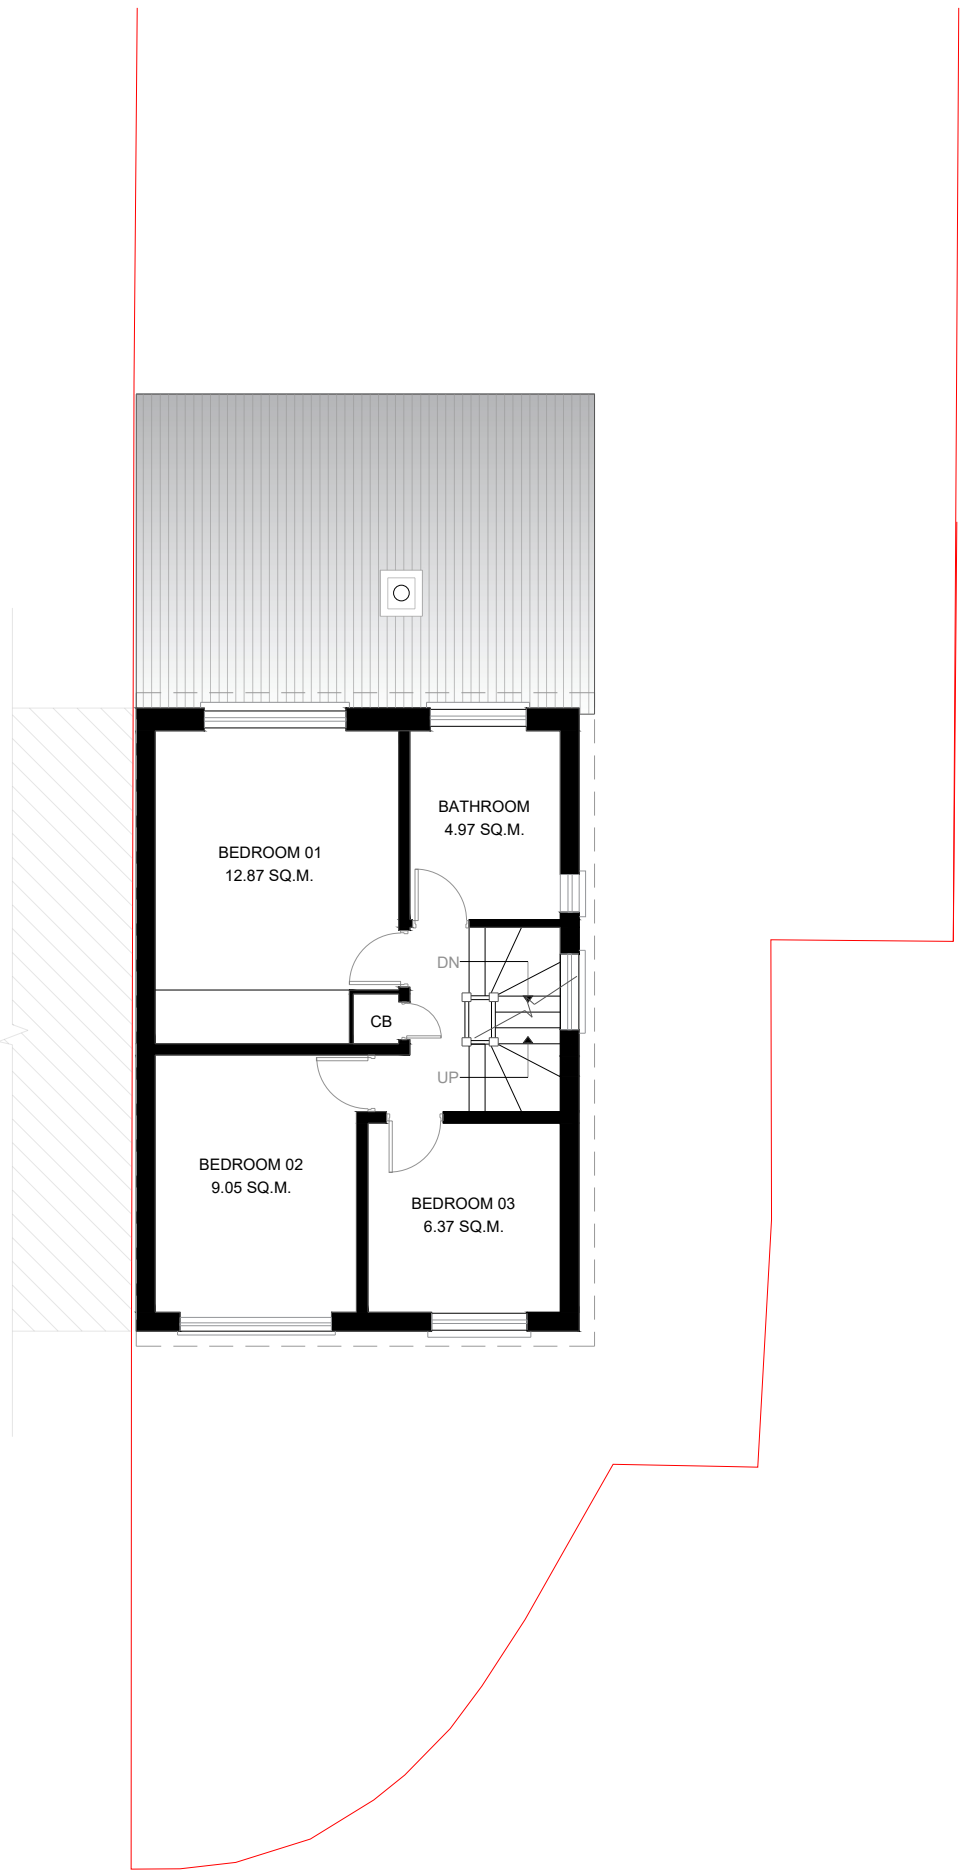

FIRST FLOOR PLAN

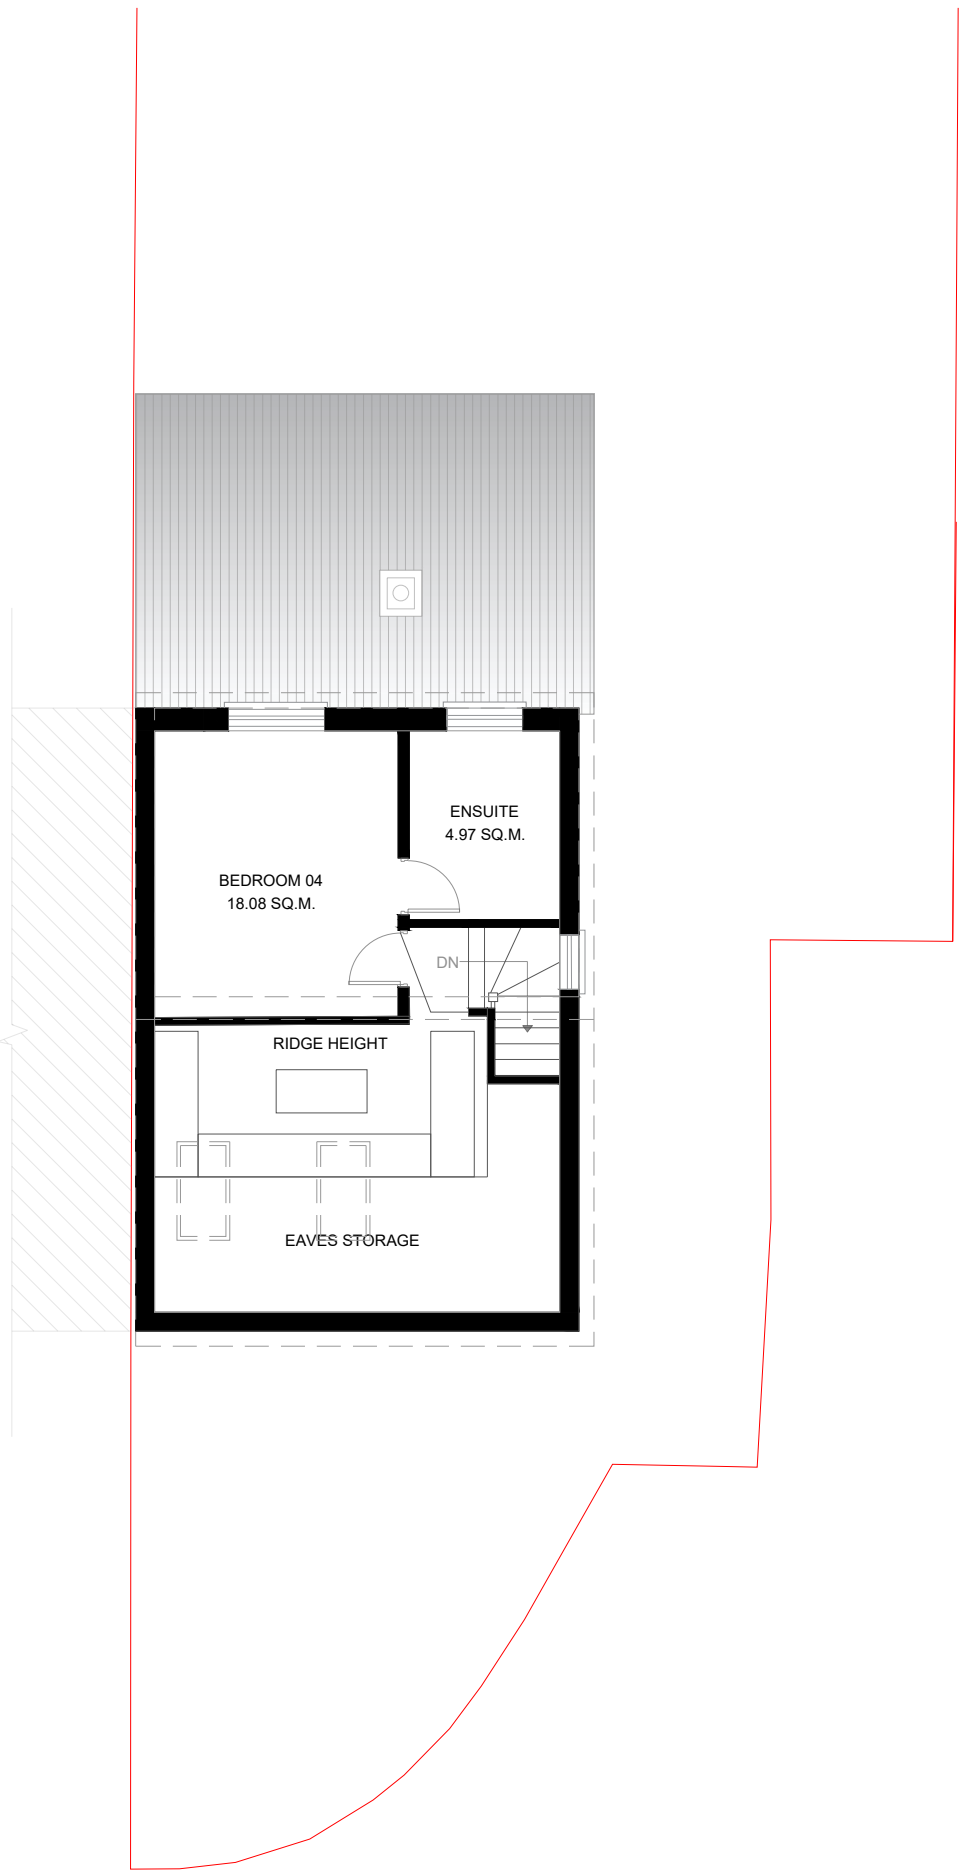

LOFT LEVEL PLAN



ROOF LEVEL PLAN

NUMBER 04 REVISIONS 01
DATE 31.10.2023

VALID FOR CONSTRUCTION IF STAMPED AND SIGNED BY ARCHITECT

PROJECT STAGE PERMITTED DEVELOPMENT
PROJECT TITLE

4 KENDAL CLOSE
UB4 8SX, UK



DRAWING TITLE

PROPOSED PLANS

1: 100	@ A1	SCALE
AA		DRAWN
NV		CHECKED
504		PROJECT NO.

