




NOTES

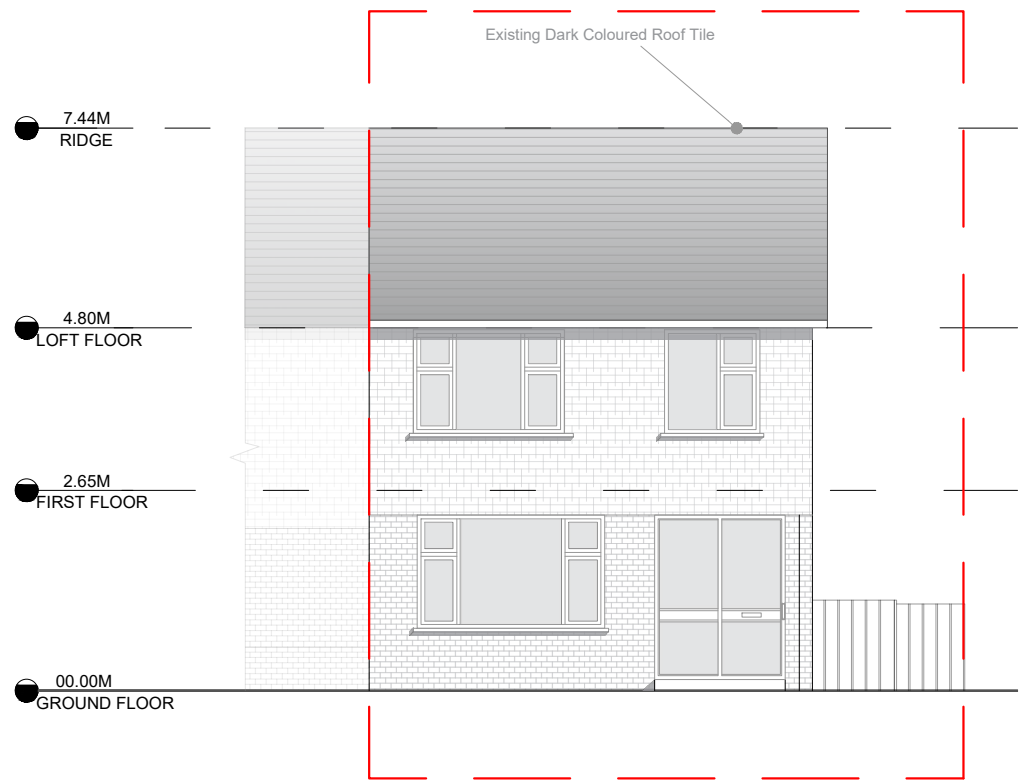


FRONT ELEVATION

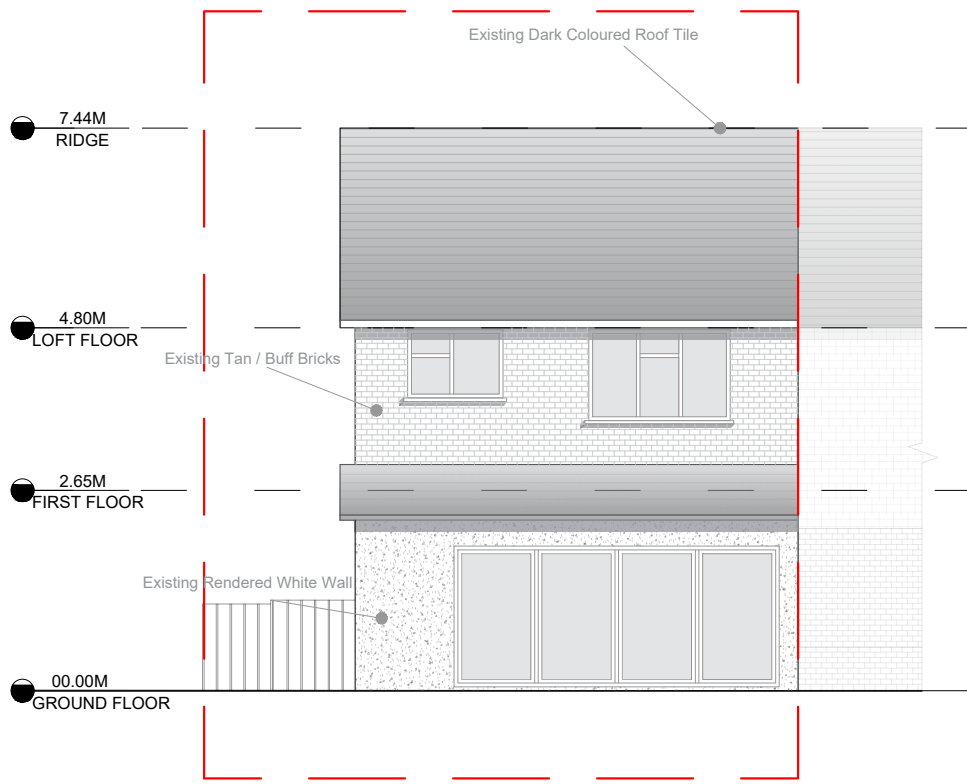

REAR ELEVATION

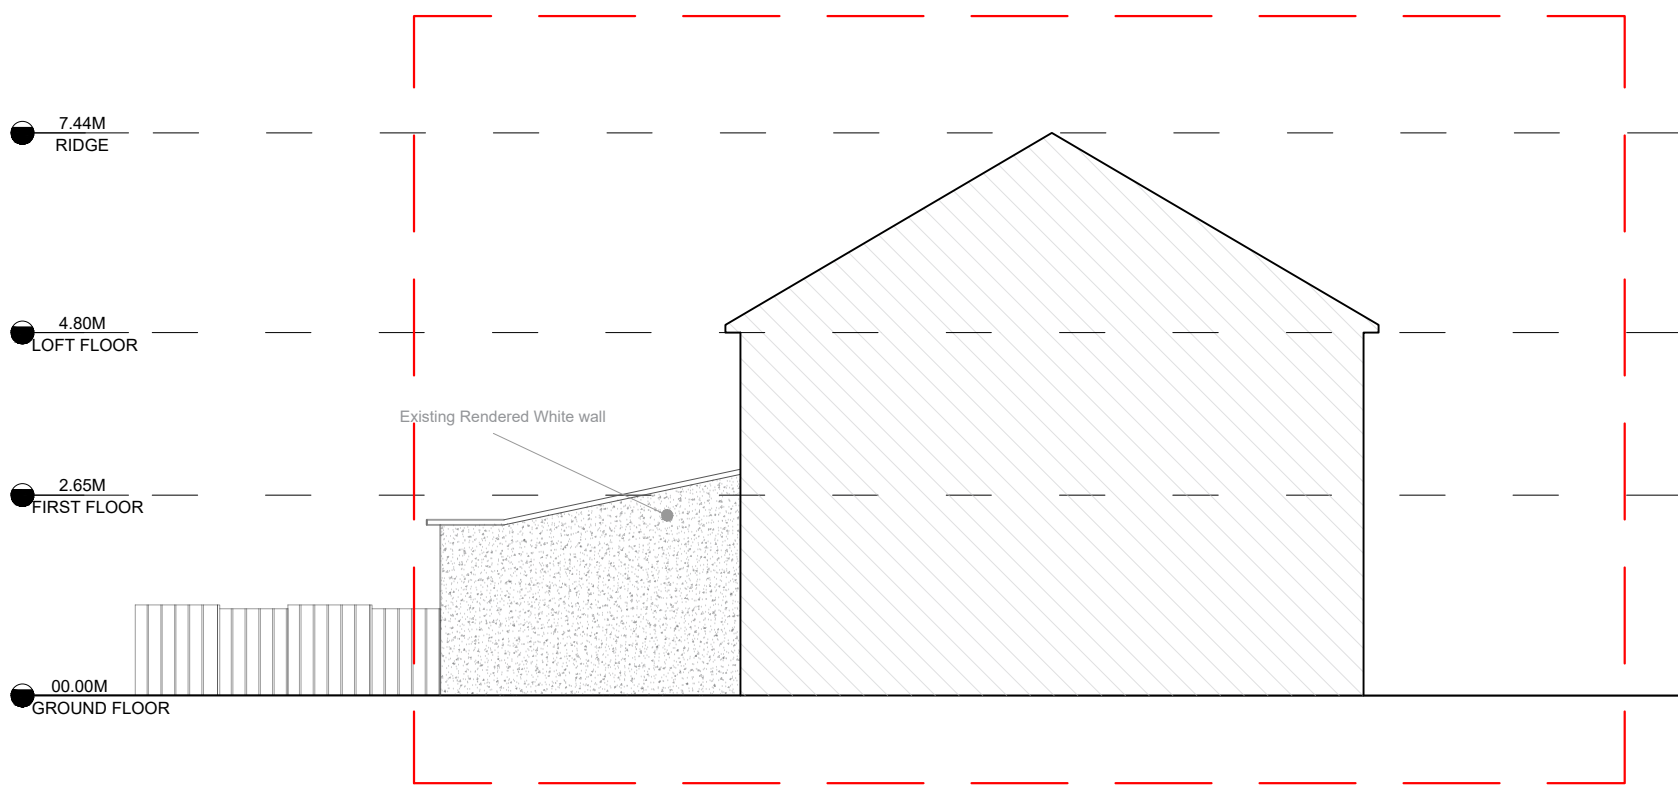

LEFT ELEVATION

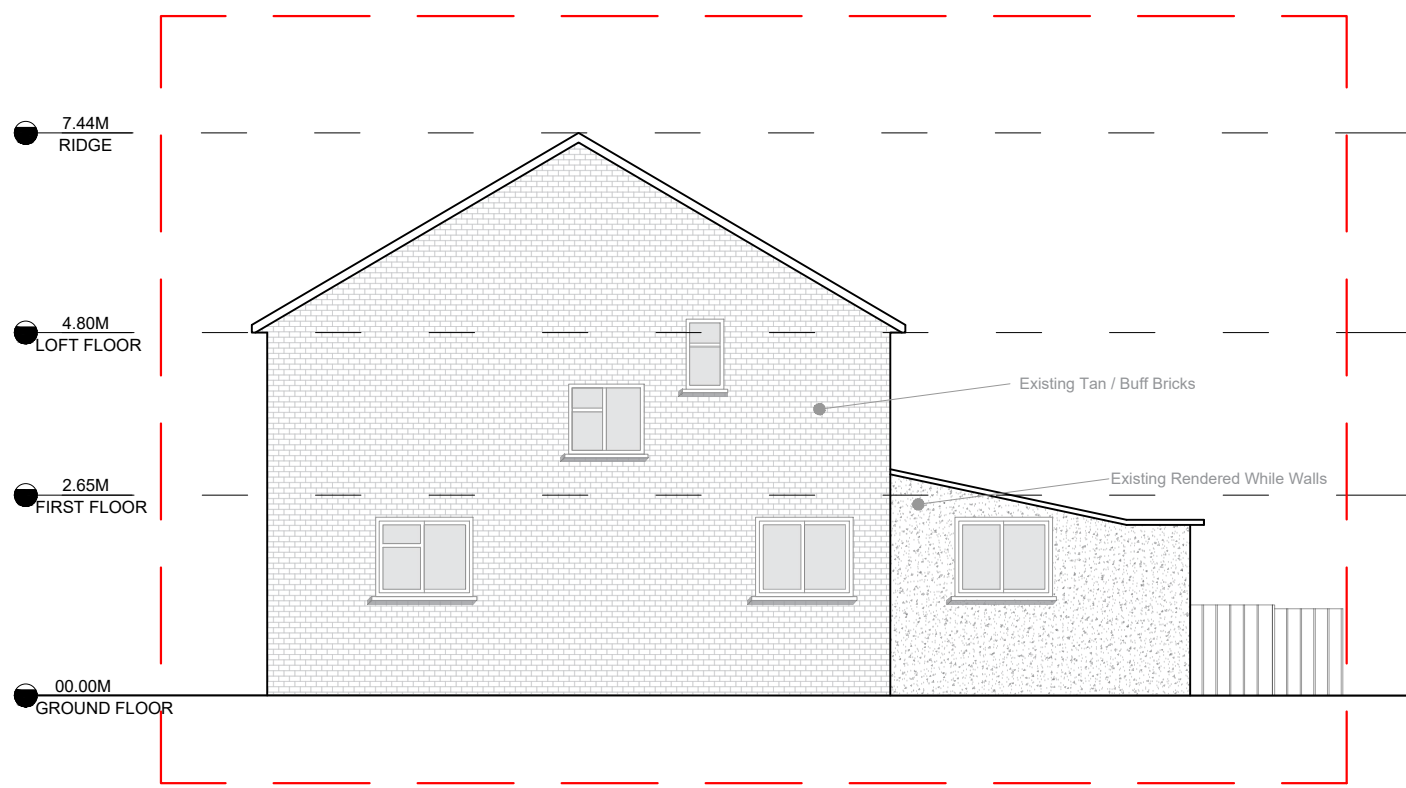

RIGHT ELEVATION

NUMBER 03 REVISIONS 01

DATE 27.10.2023

VALID FOR CONSTRUCTION IF STAMPED AND SIGNED BY ARCHITECT

PROJECT STAGE PERMITTED DEVELOPMENT

PROJECT TITLE 4 KENDAL CLOSE
UB4 8SX, UK

KEY PLAN



DRAWING TITLE

EXISTING ELEVATIONS

1: 100	@ A1	SCALE
AA		DRAWN
NV		CHECKED
504		PROJECT NO.

