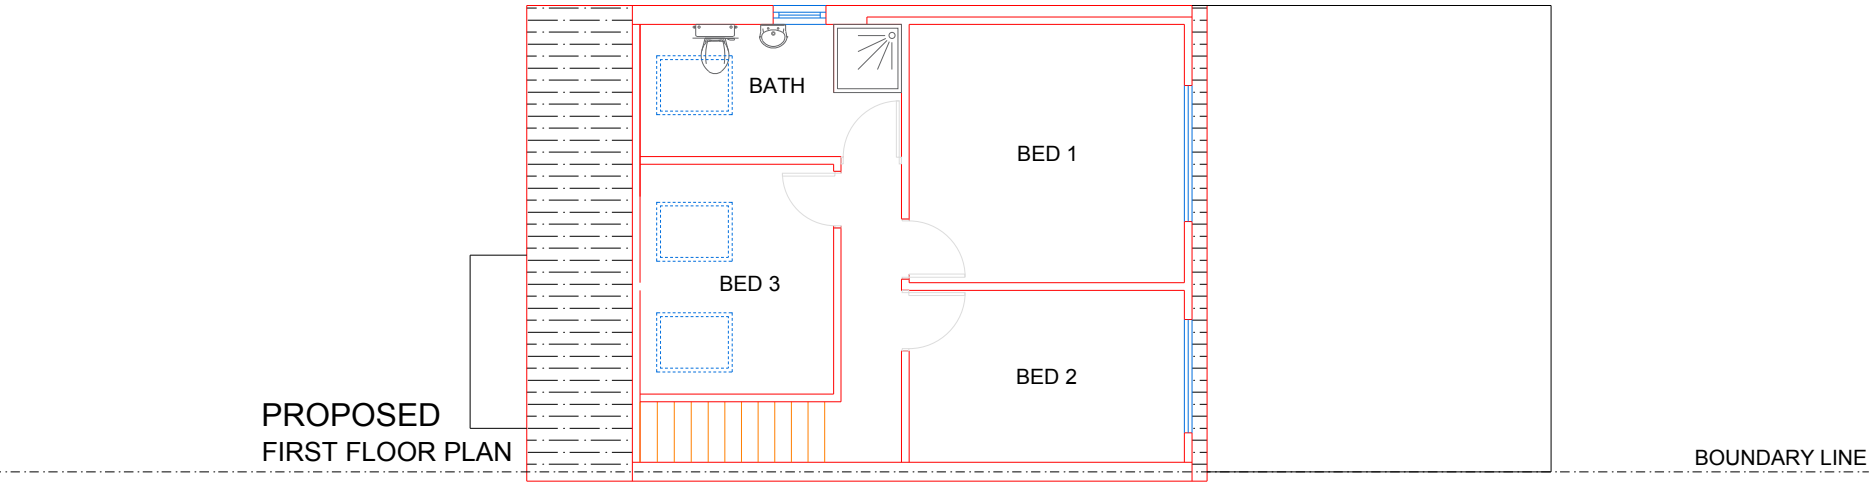
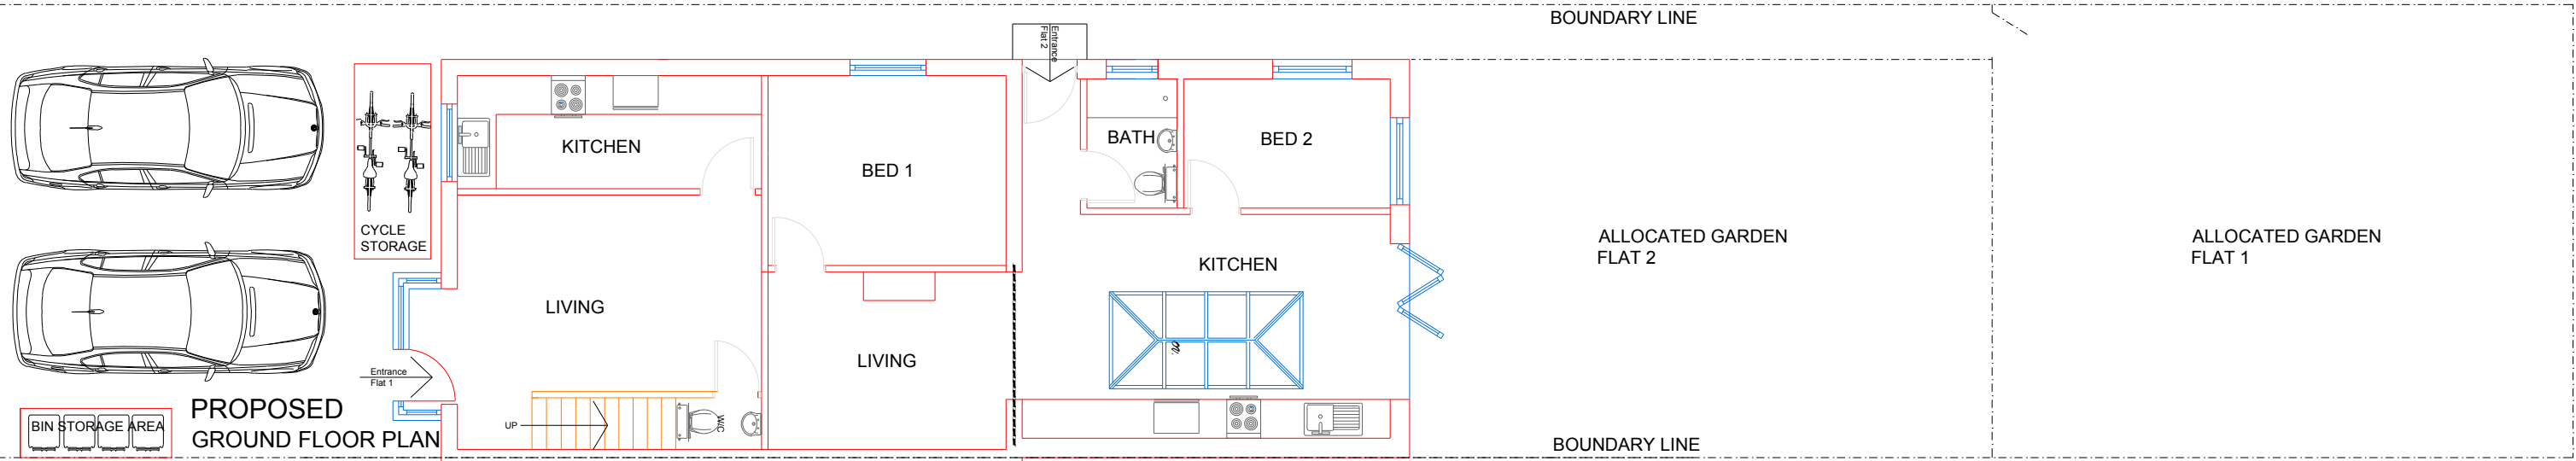
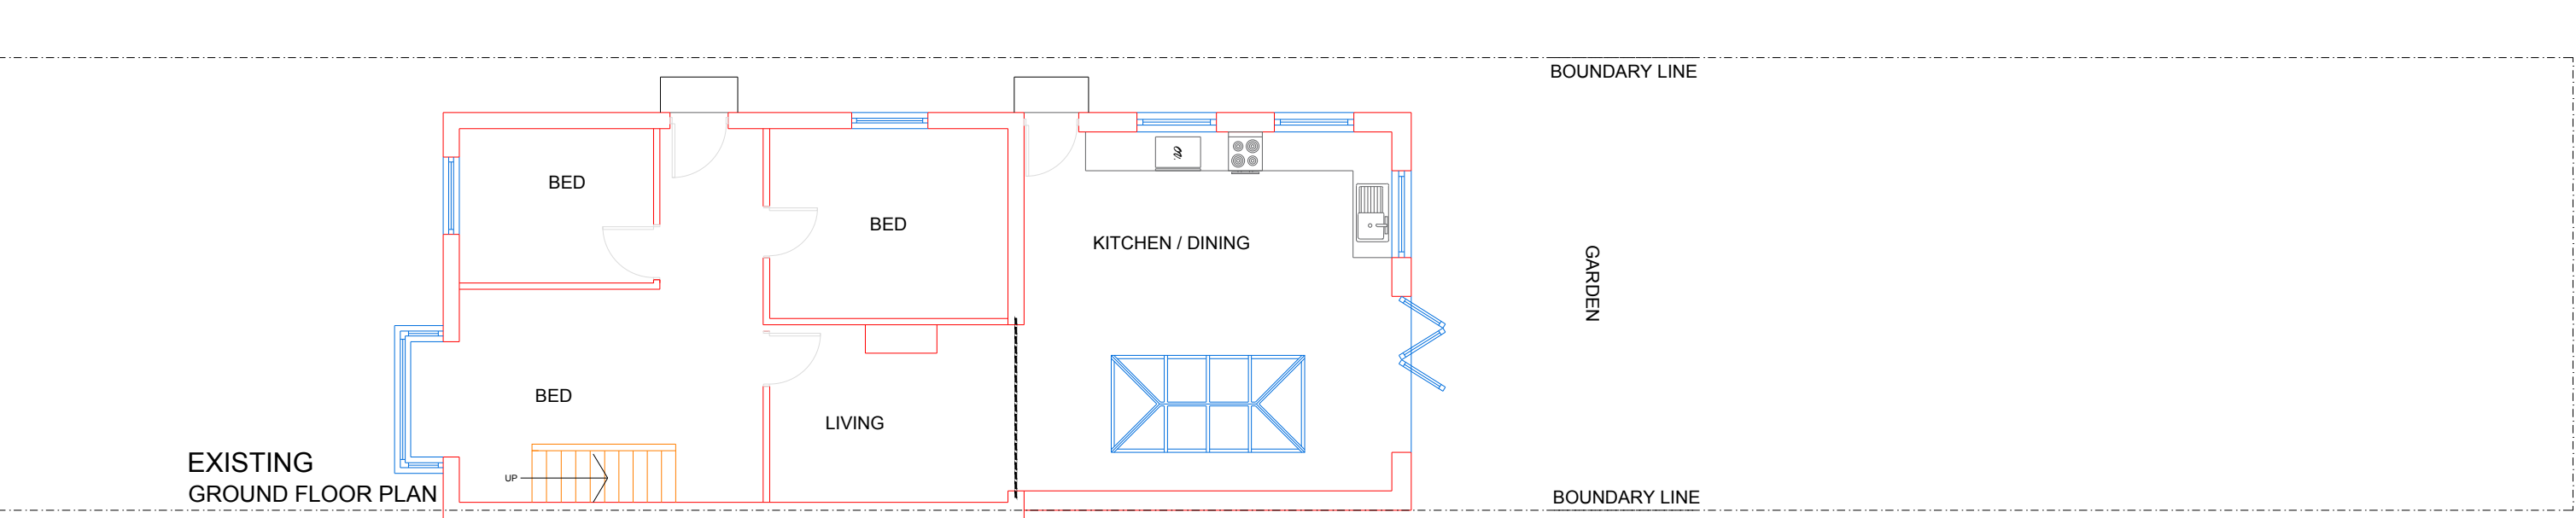


HB PLANNING SERVICES EMAIL INFO@HBPLANNINGSERVICES.CO.UK CONTACT 02038539648	Project 56 Pinkwell Avenue, UB3 1NQ	Drawing: Floor Plans
		Number: 2022/06/01
Scale 1:100 @ A3		Date: June 2022