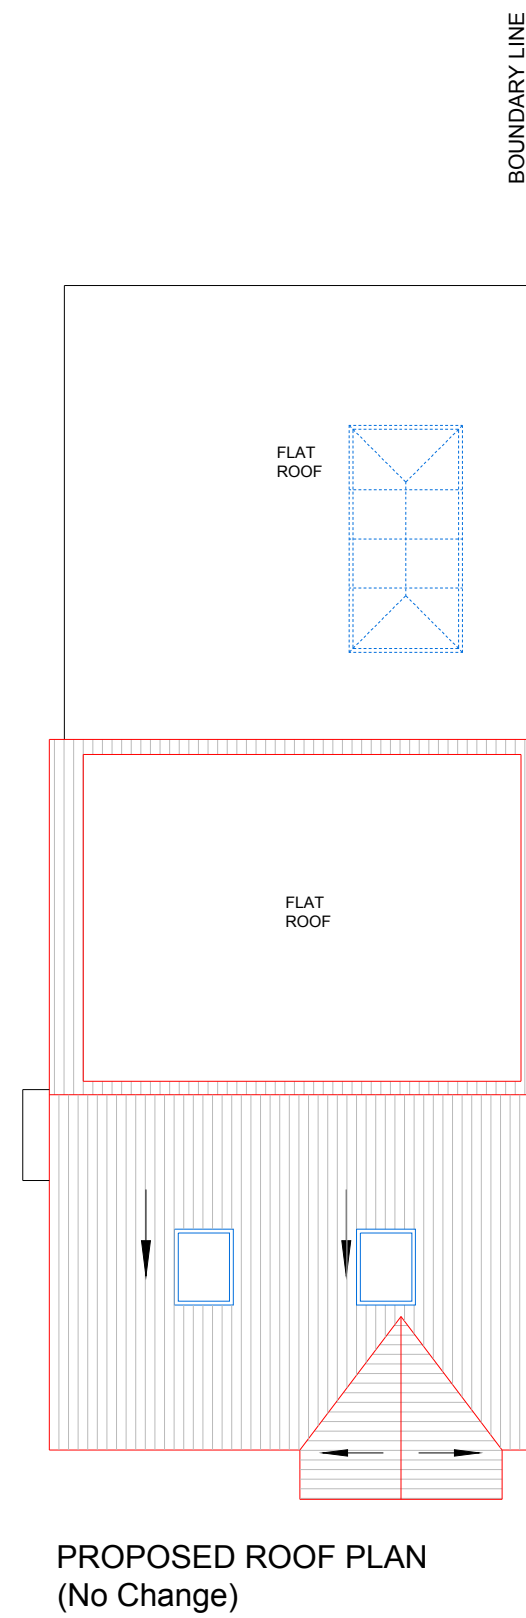
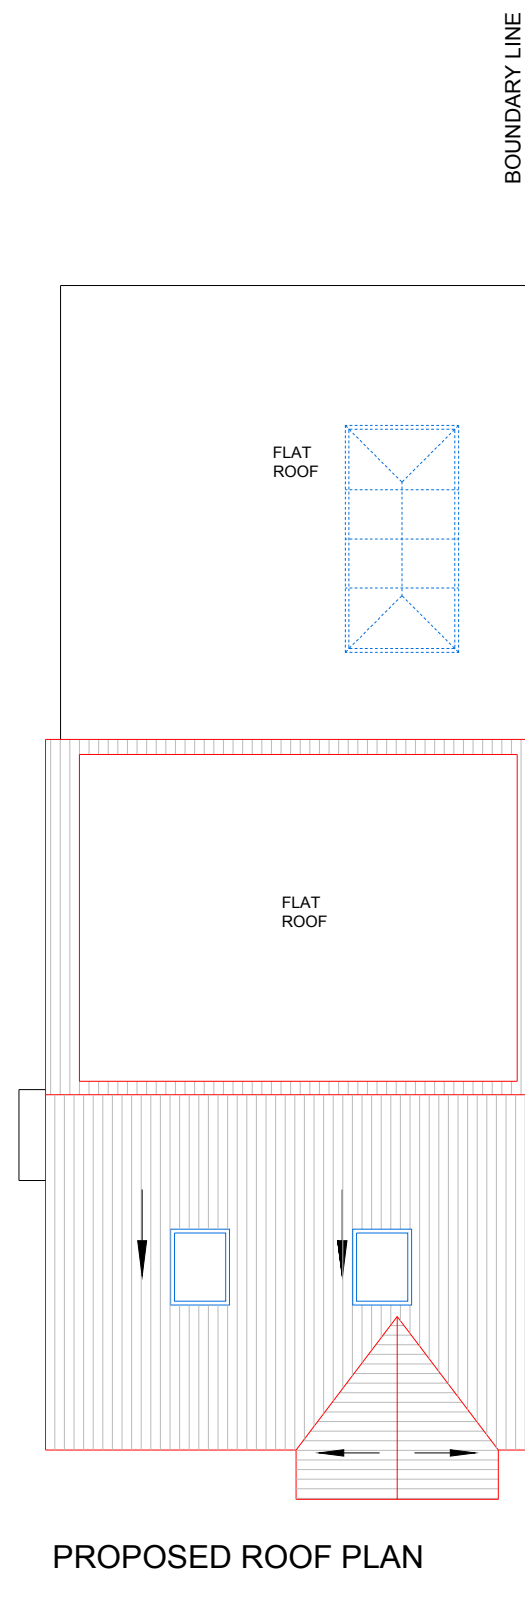


HB PLANNING SERVICES
EMAIL INFO@HBPLANNINGSERVICES.CO.UK
CONTACT 02038539648

Scale 1:100 @ A3

Project
56 Pinkwell Avenue, UB3 1NQ

Drawing:
Roof Plan

Number:
2022/01/05

Date:
January 2022

D:\BOPN\2022\05 Drawings\HB PLANNING SERVICES.dwg