




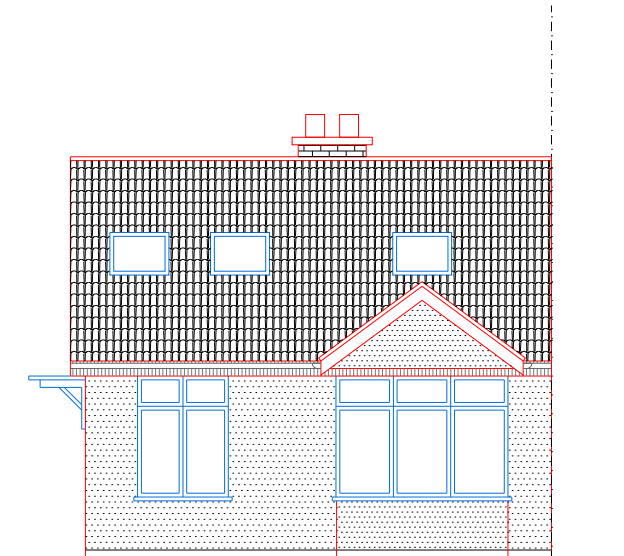


EXISTING
FRONT ELEVATION

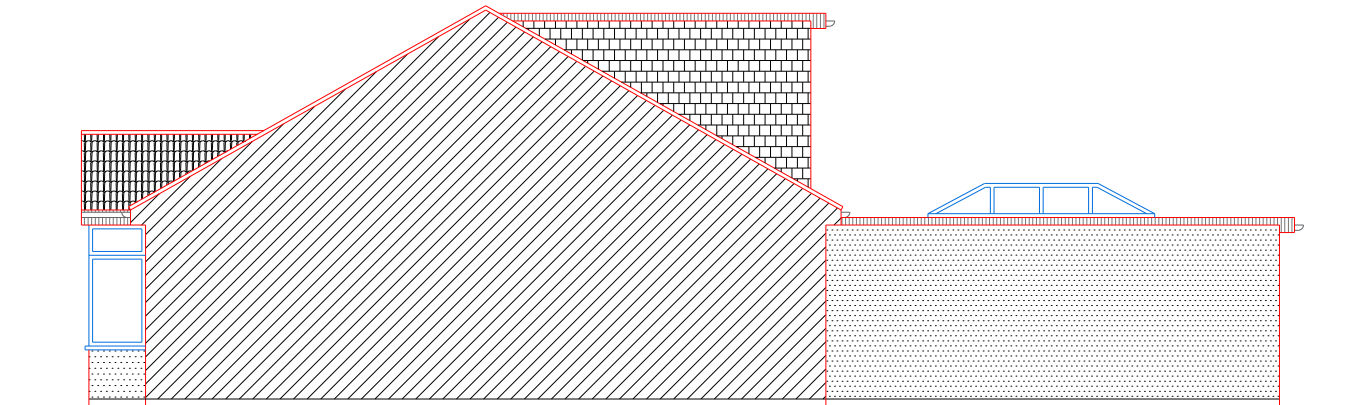


EXISTING
SIDE ELEVATION-1

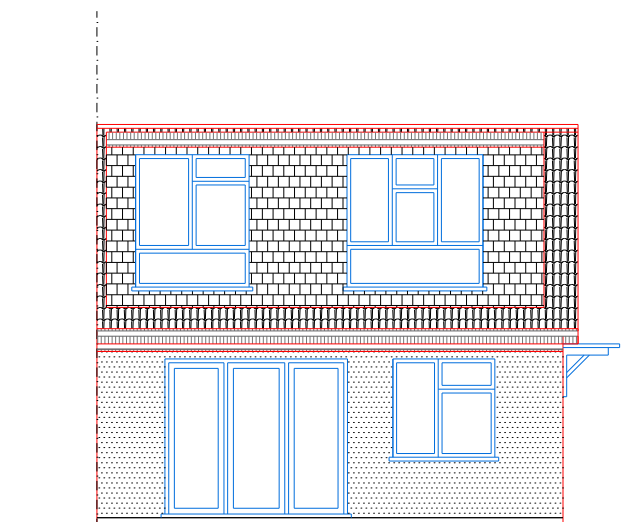

EXISTING
REAR ELEVATION

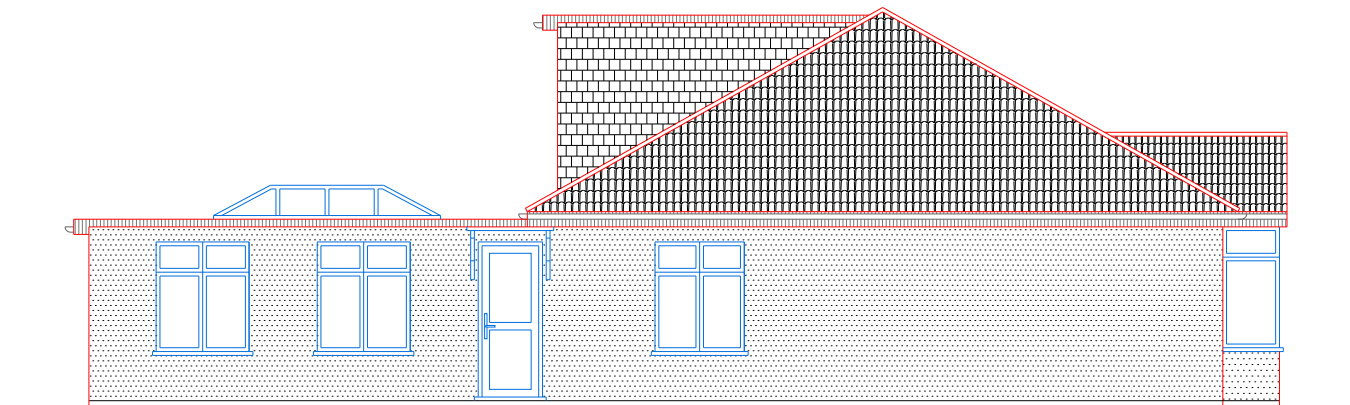

EXISTING
SIDE ELEVATION-1

 

Scale bar 1:100 @ A3

NEERAJ SHARMA
07883566974

Scale 1:100 @ A3





Project
56 Pinkwell Avenue, UB3 1NQ

Drawing:
Existing Elevations

Number:
2022/06/02

Date:
June 2022

D:\WORK\2022\06 02\06\02\06 PLANNING SERVICE.jpg

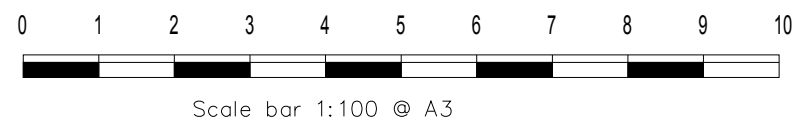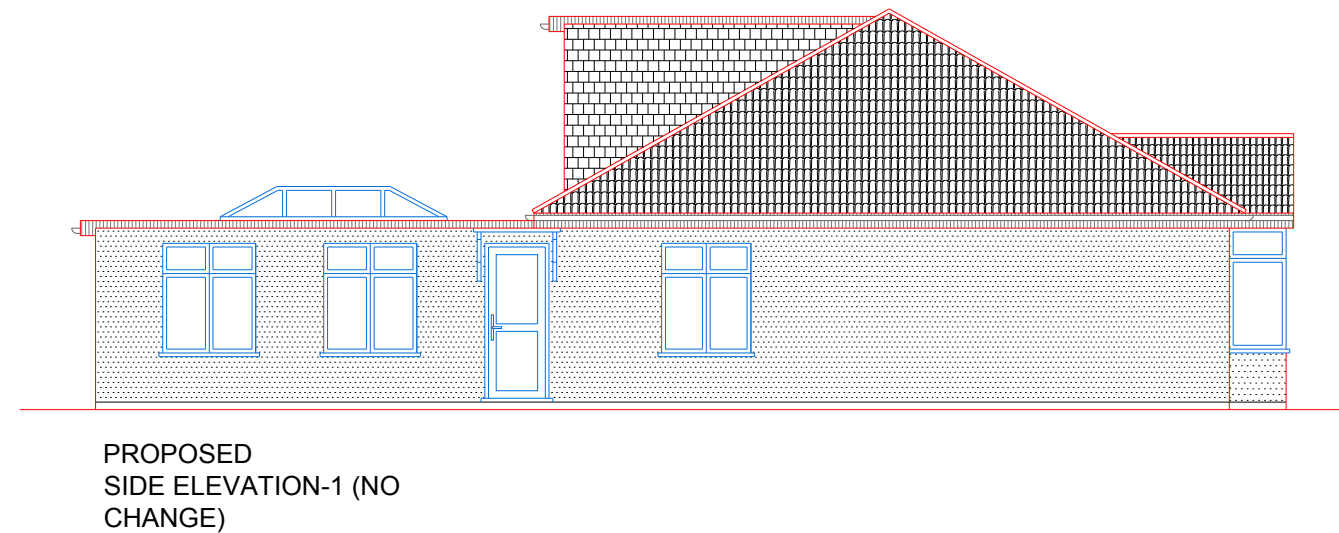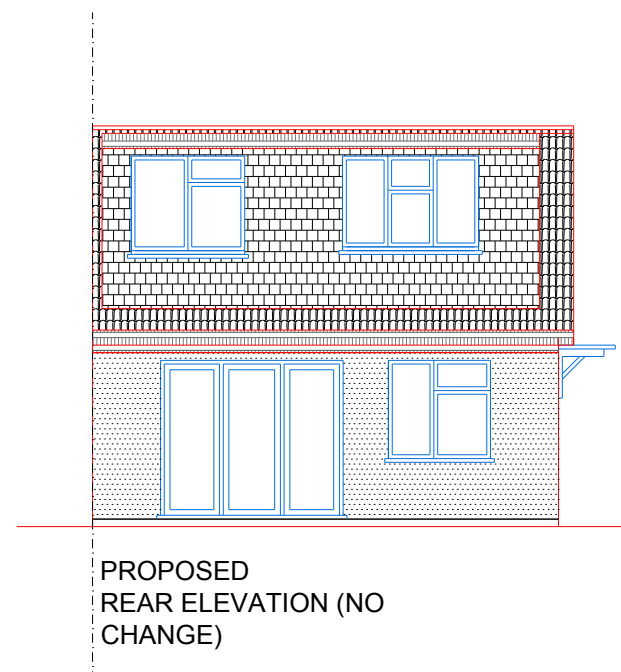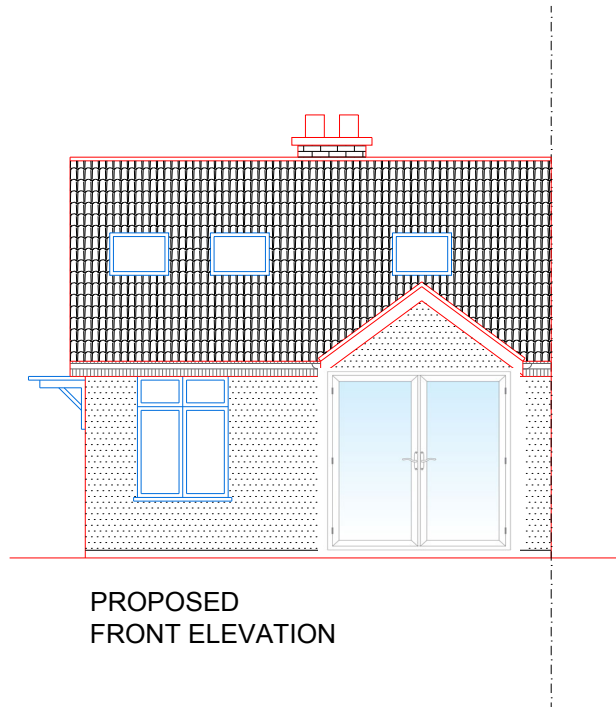

NEERAJ SHARMA
07883566974

Scale 1:100 @ A3




Project
56 Pinkwell Avenue, UB3 1NQ

Drawing:
Proposed Elevations

Number:
2022/06/03

Date:
June 2022

D:\WORK\2022\06 Sheet\0001\06 PLANNING SERVICE.jpg

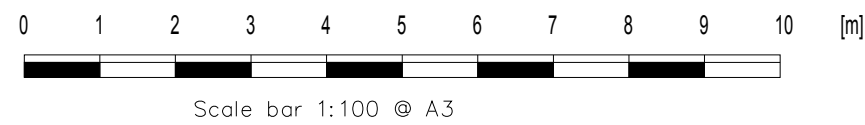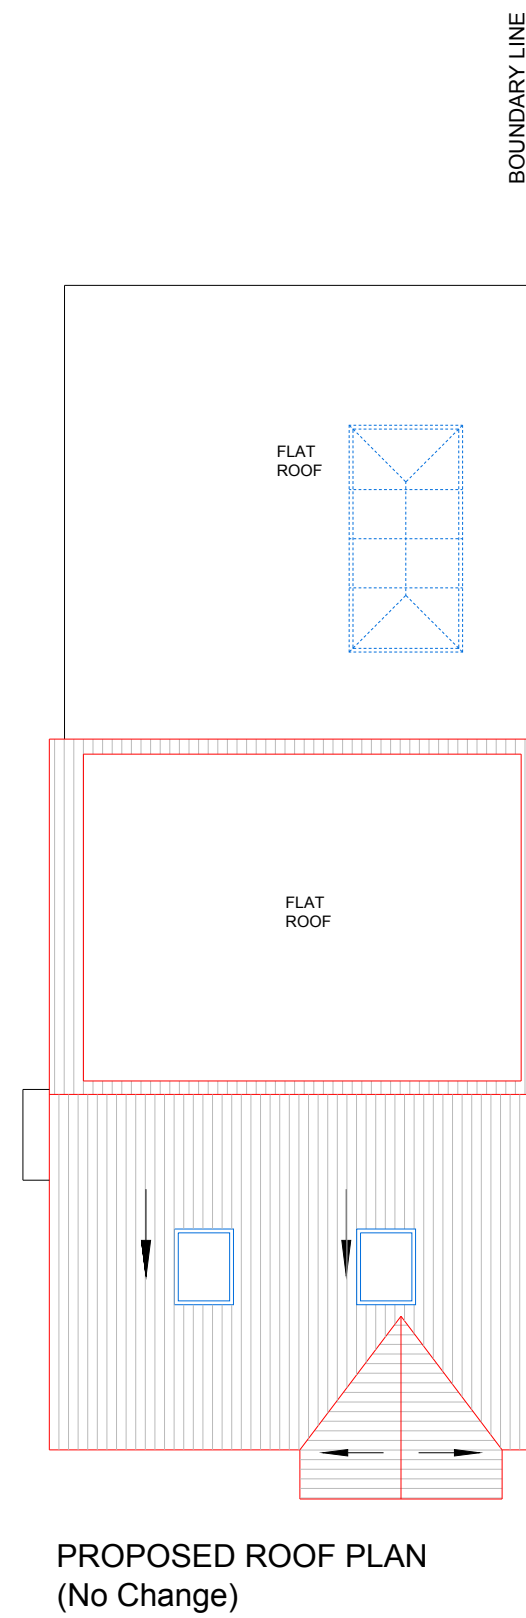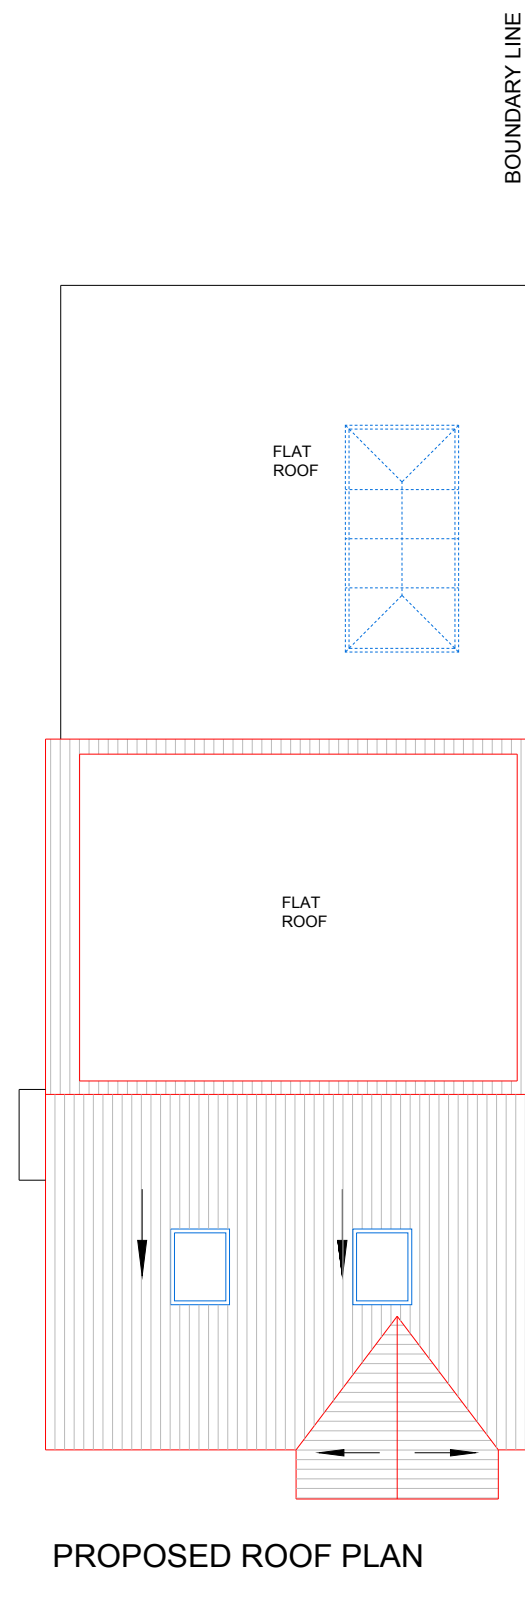

NEERAJ SHARMA
07883566974

Scale 1:100 @ A3


Project
56 Pinkwell Avenue, UB3 1NQ

Drawing:
Roof Plan


Number:
2022/01/05

Date:
January 2022

D:\WORK\2022\00 Sheet\1\000\108 PLANNING SERVICE.dwg

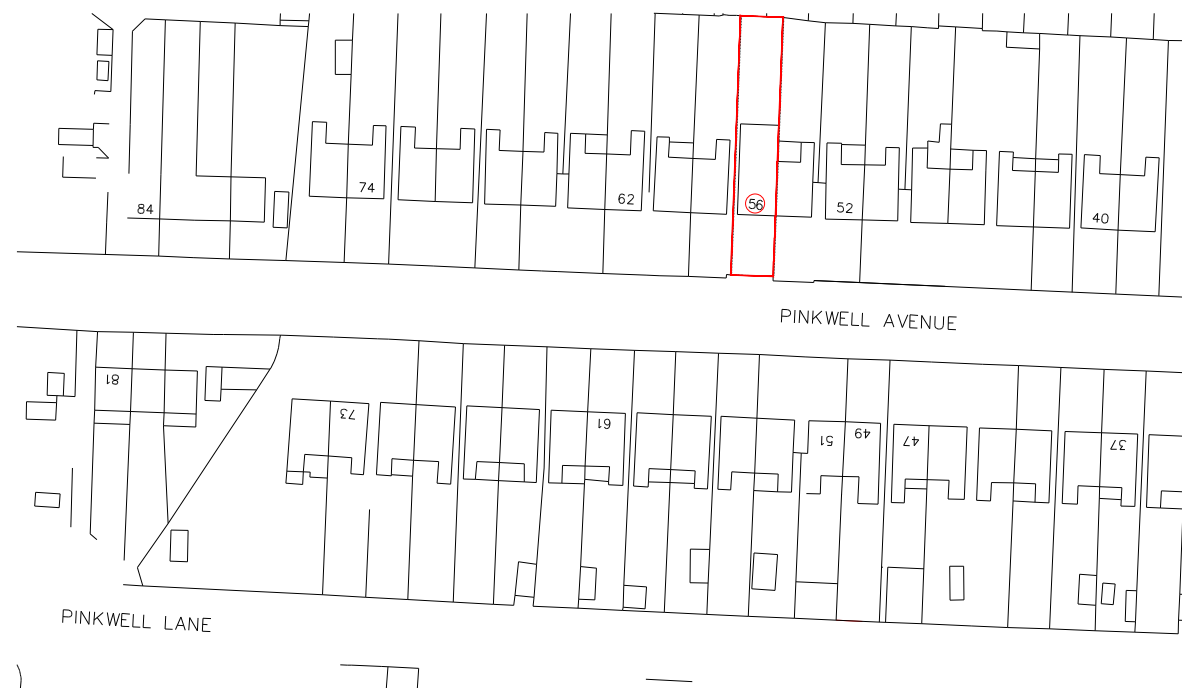

LOCATION PLAN
1 : 1250

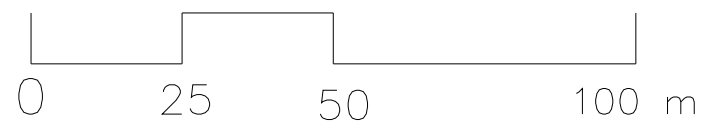

NEERAJ SHARMA
07883566974

Project
56 Pinkwell Avenue, UB3 1NQ

Drawing:
Site Location Plan

Number:
2022/06/06

Date:
JUNE 2022

Scale 1:1250 @ A3