



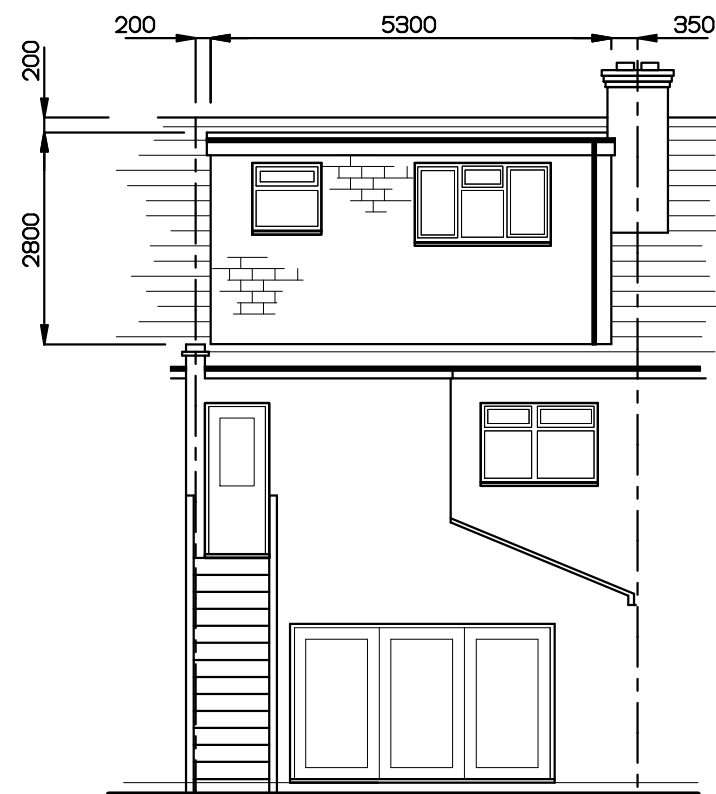

PROPOSED REAR ELEVATION

ALL MATERIALS TO MATCH EXISTING


TILE HUNG DORMER WALLS

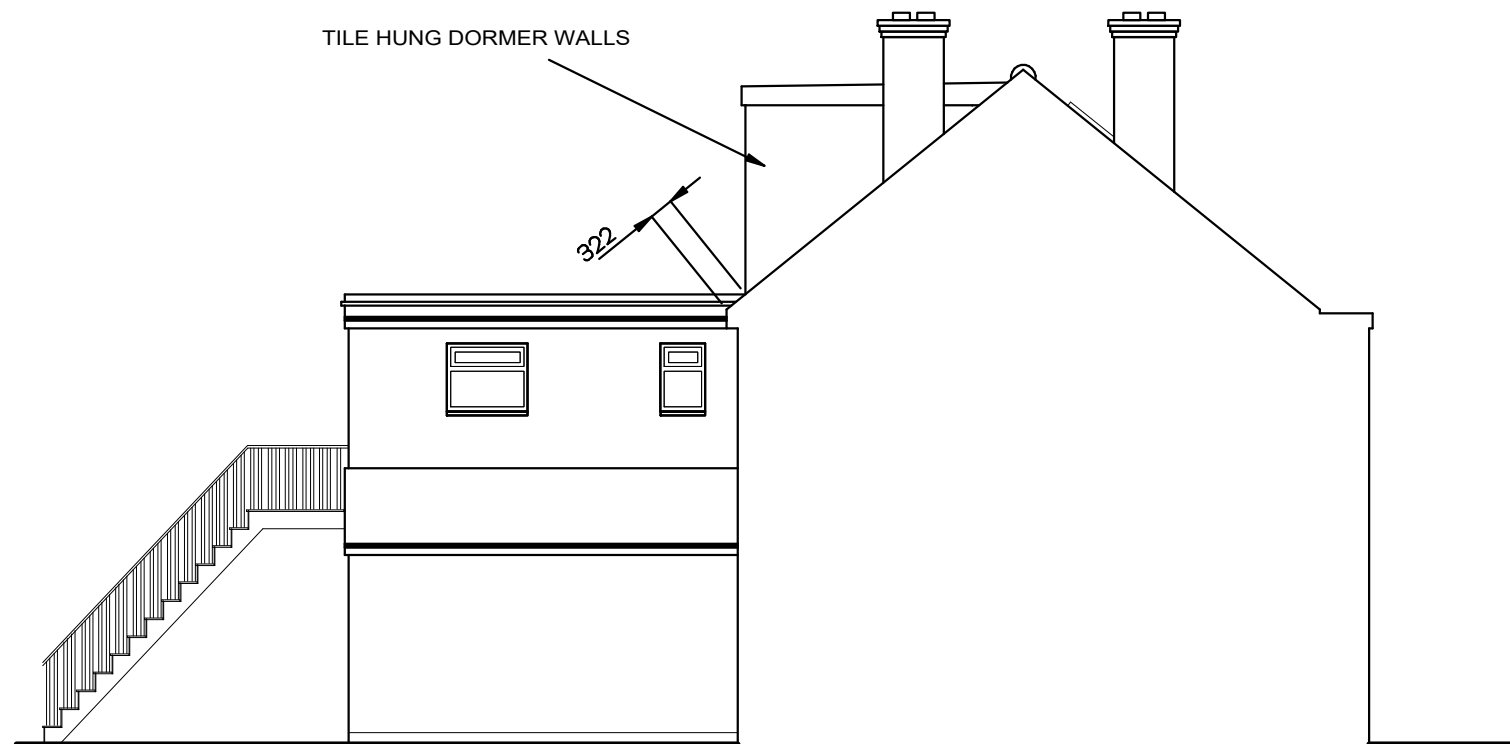

PROPOSED SIDE ELEVATION




PROPOSED FRONT ELEVATION

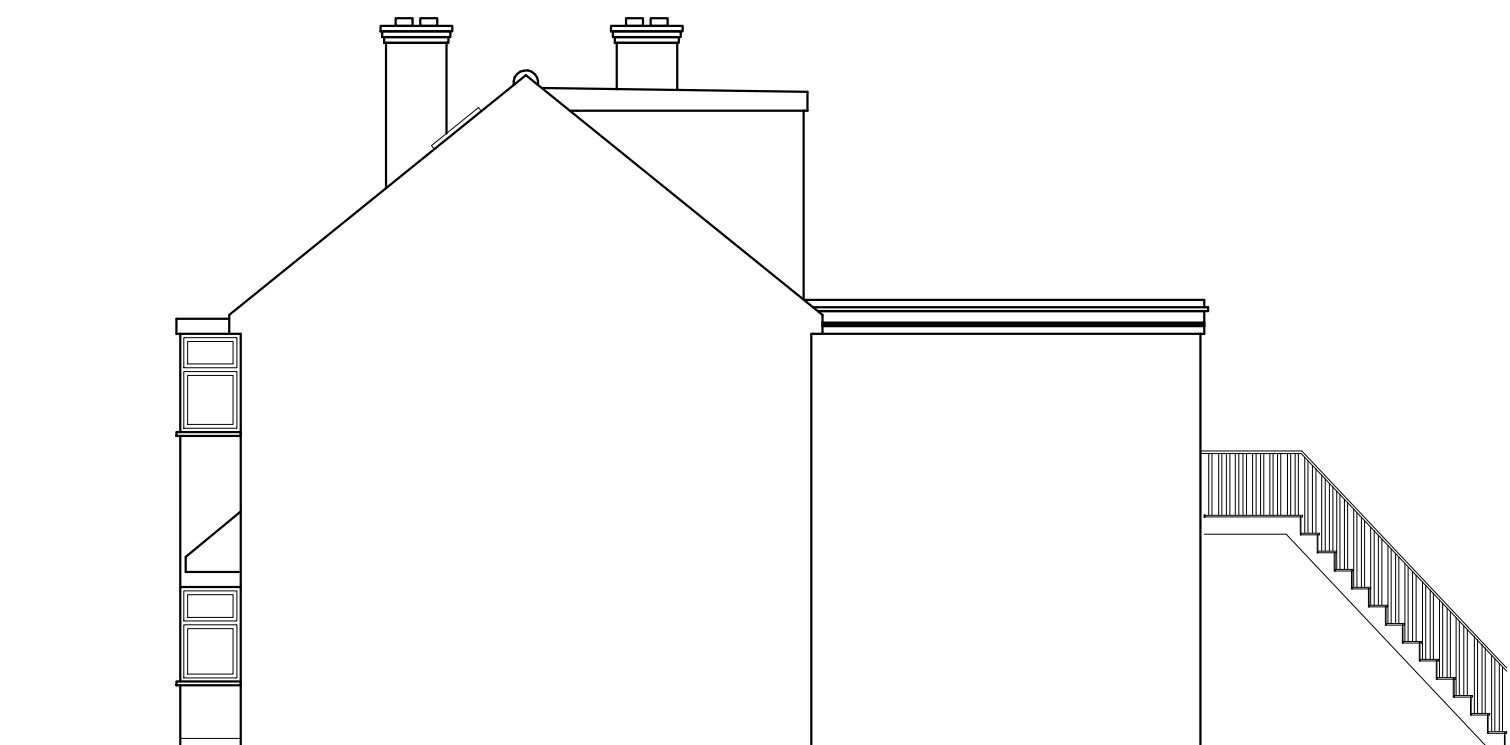

PROPOSED SIDE ELEVATION

A3

 

DRG NO. HP 5952 ISSUE A
12/10/2025 SH 1

SCALE 1:100

P.S.DESIGNS

TEL 01784 450219 07956332516
peterslator@gmail.com

PROPOSED EXTENSION AT
13A DRAYTON GARDENS
WEST DRAYTON
UB7 7LG