




PROPOSED GROUND FLOOR PLAN

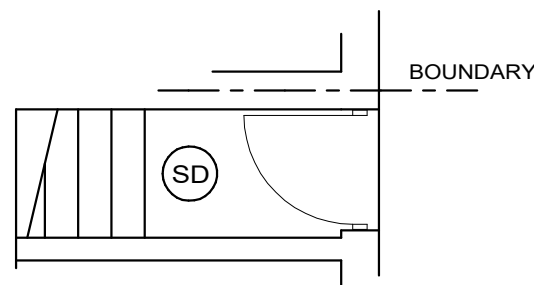


PROPOSED LOFT PLAN

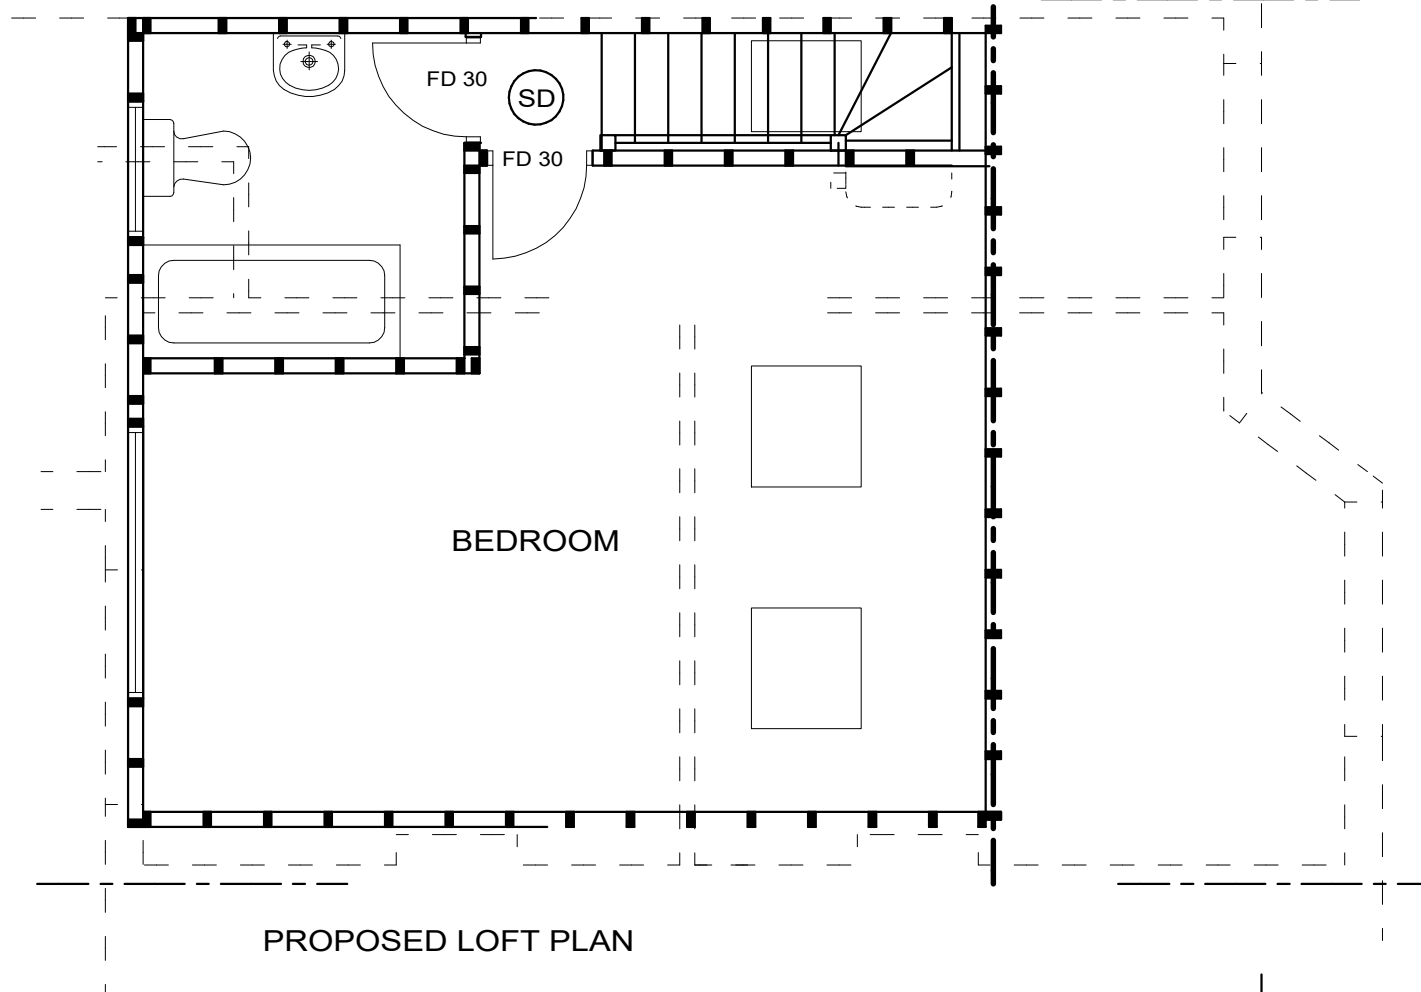

PROPOSED FIRST FLOOR PLAN

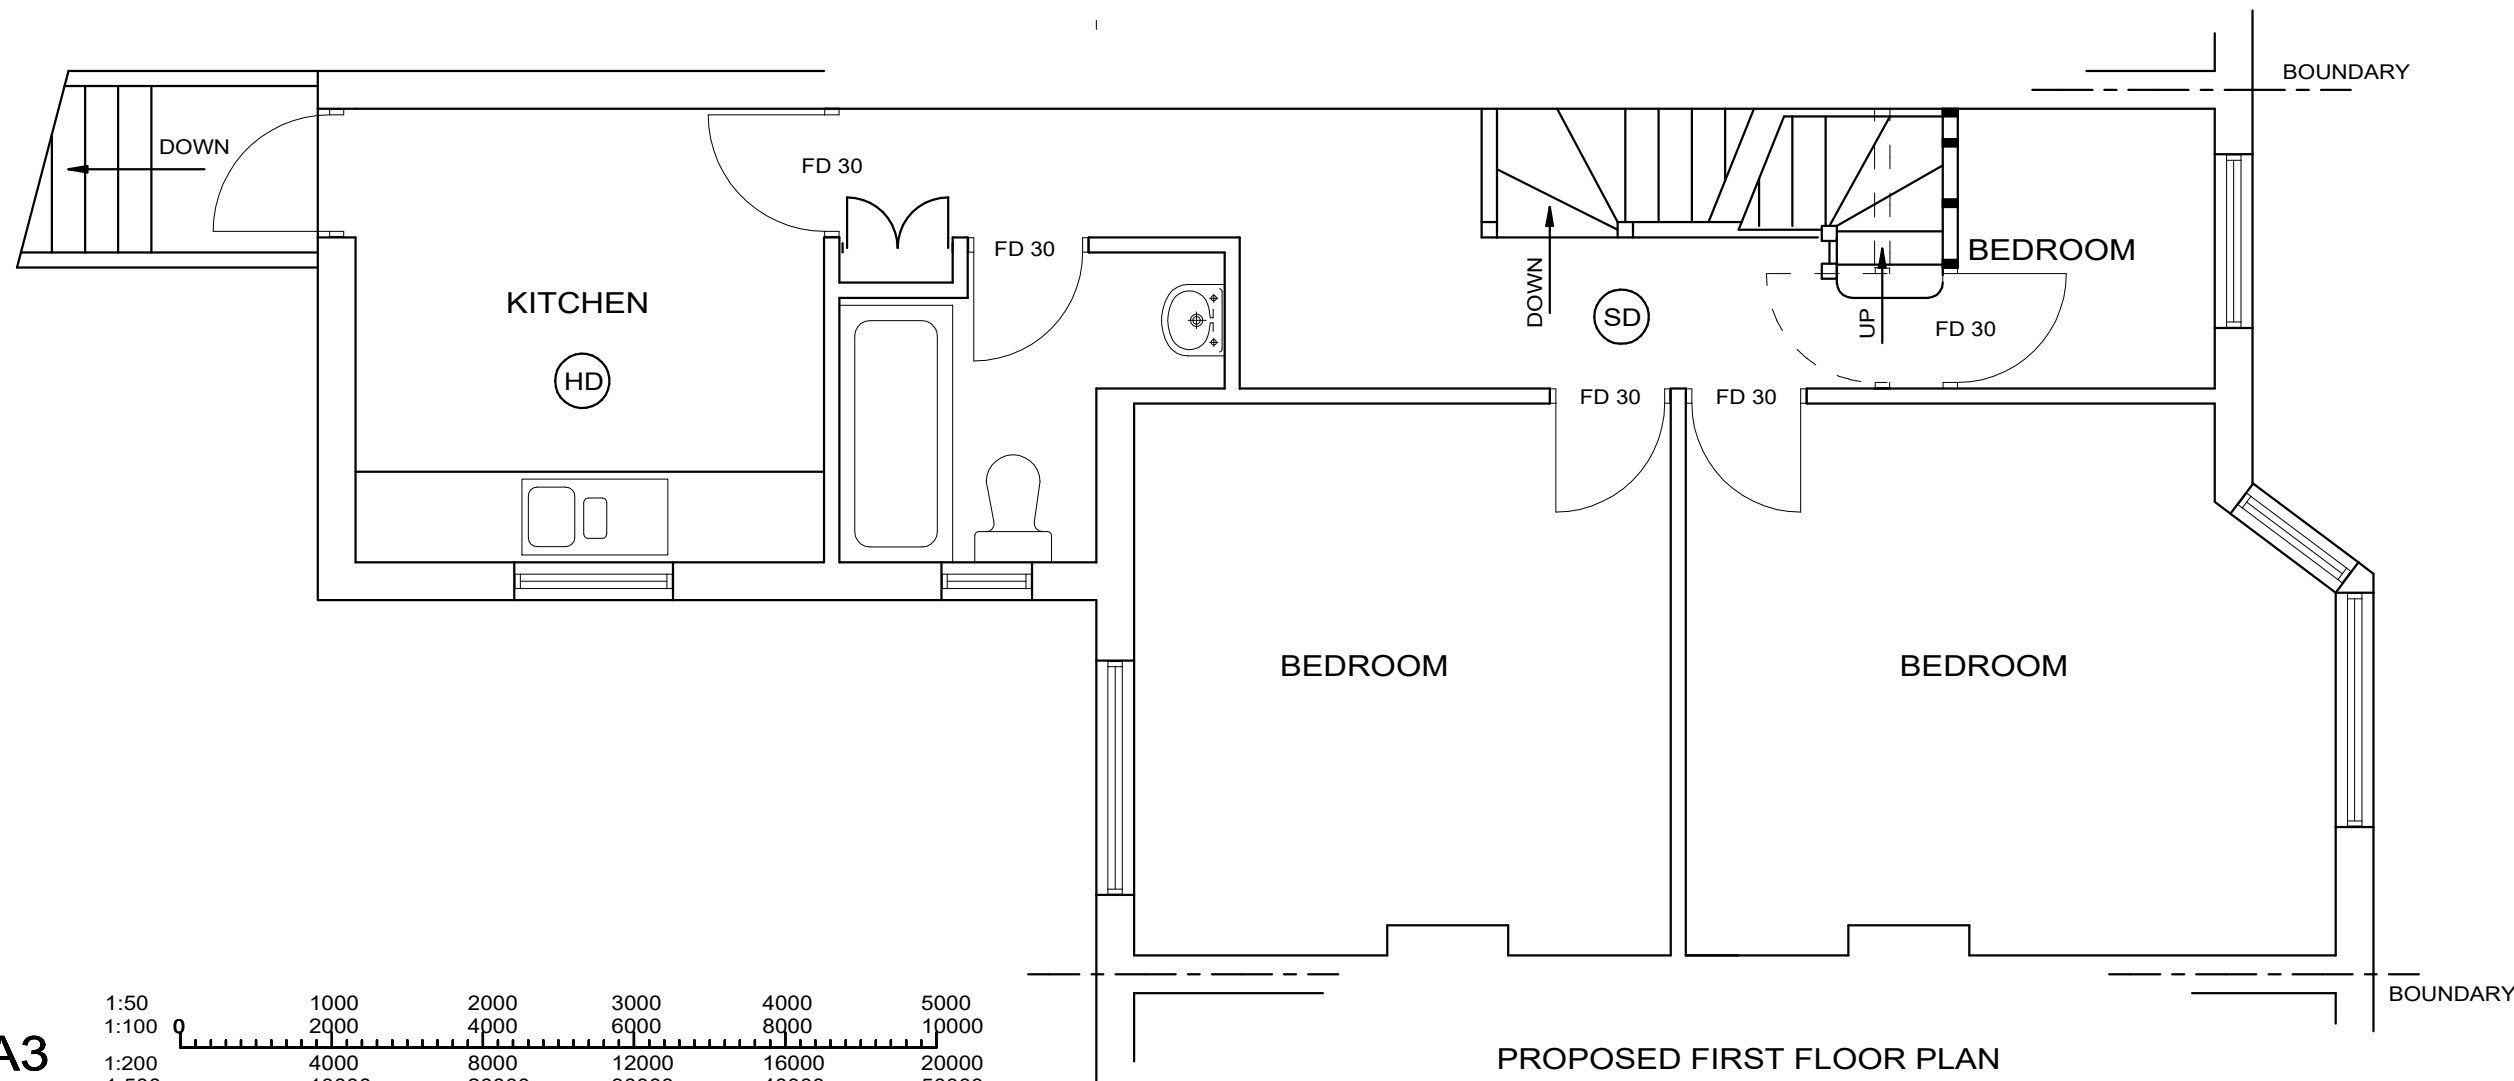

A3

 

PROPOSED EXTENSION AT
13A DRAYTON GARDENS
WEST DRAYTON
UB7 7LG

P.S. DESIGNS

TEL 01784 450219 07956332516
peterslator@gmail.com

SCALE 1:50

DRG NO. HP 5952 ISSUE A
12/10/2025 SH 3