




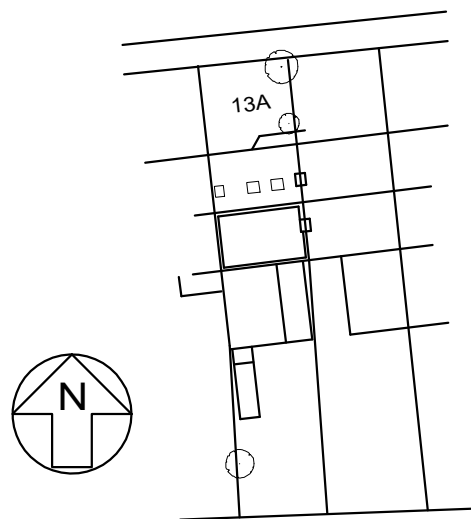


PROPOSED SITE PLAN  
1:500

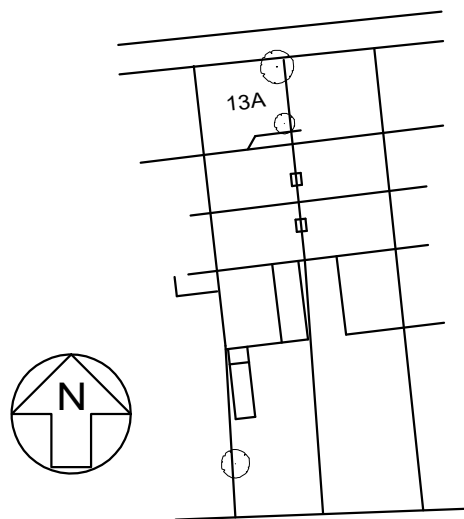


EXISTING SITE PLAN  
1:500

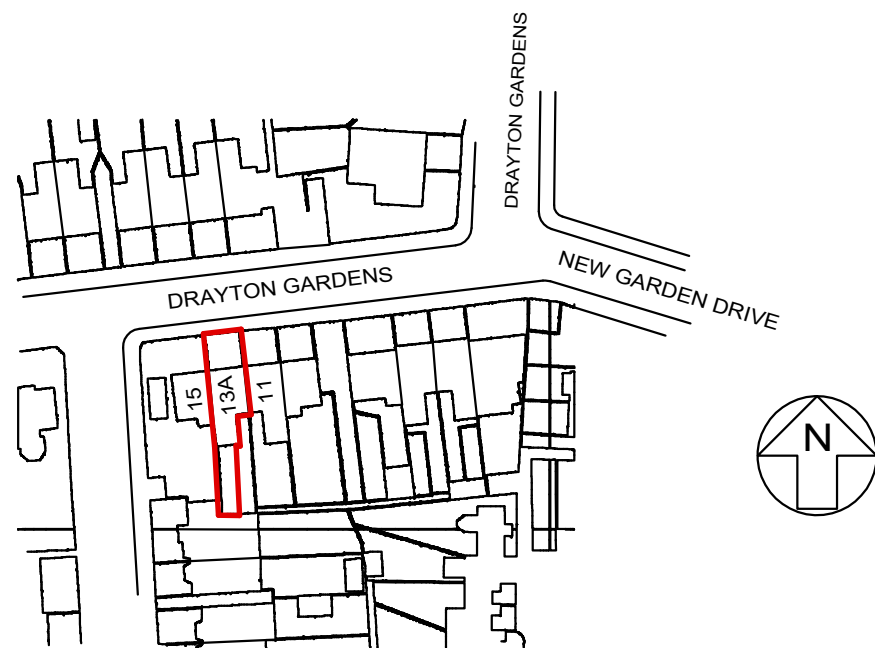

LOCATION PLAN  
1:1250

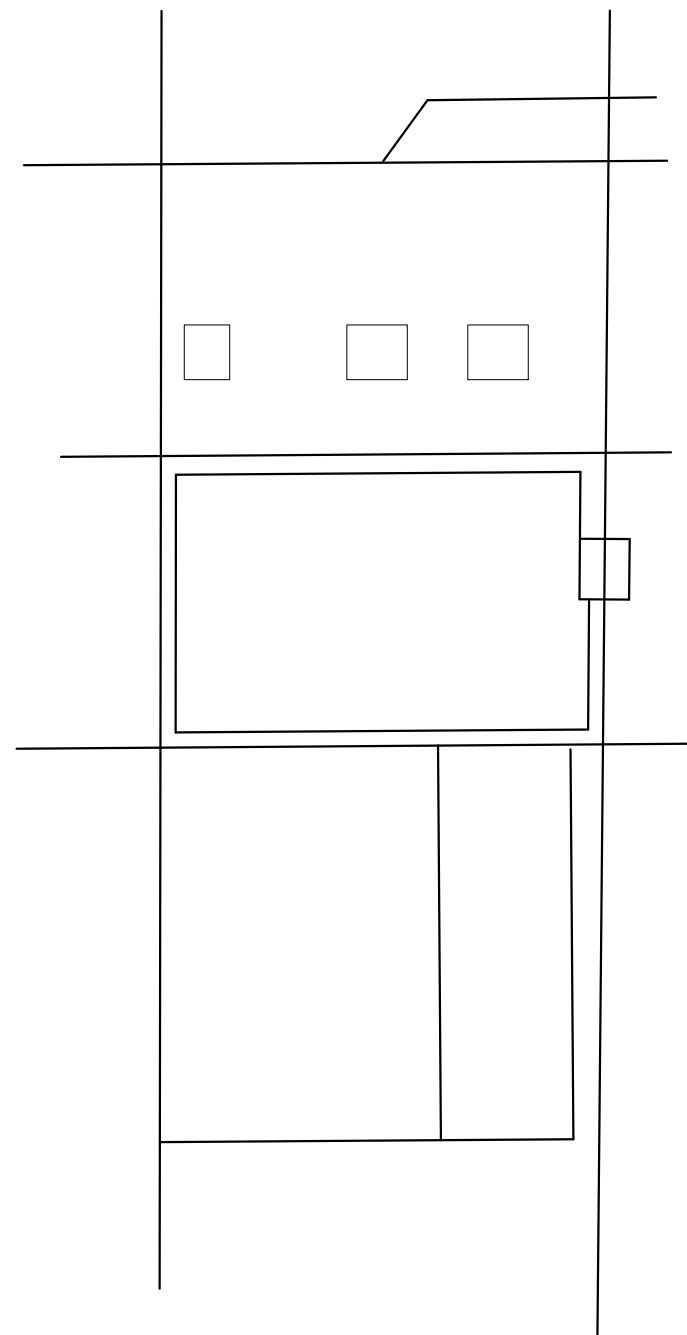


PROPOSED ROOF PLAN  
1:100

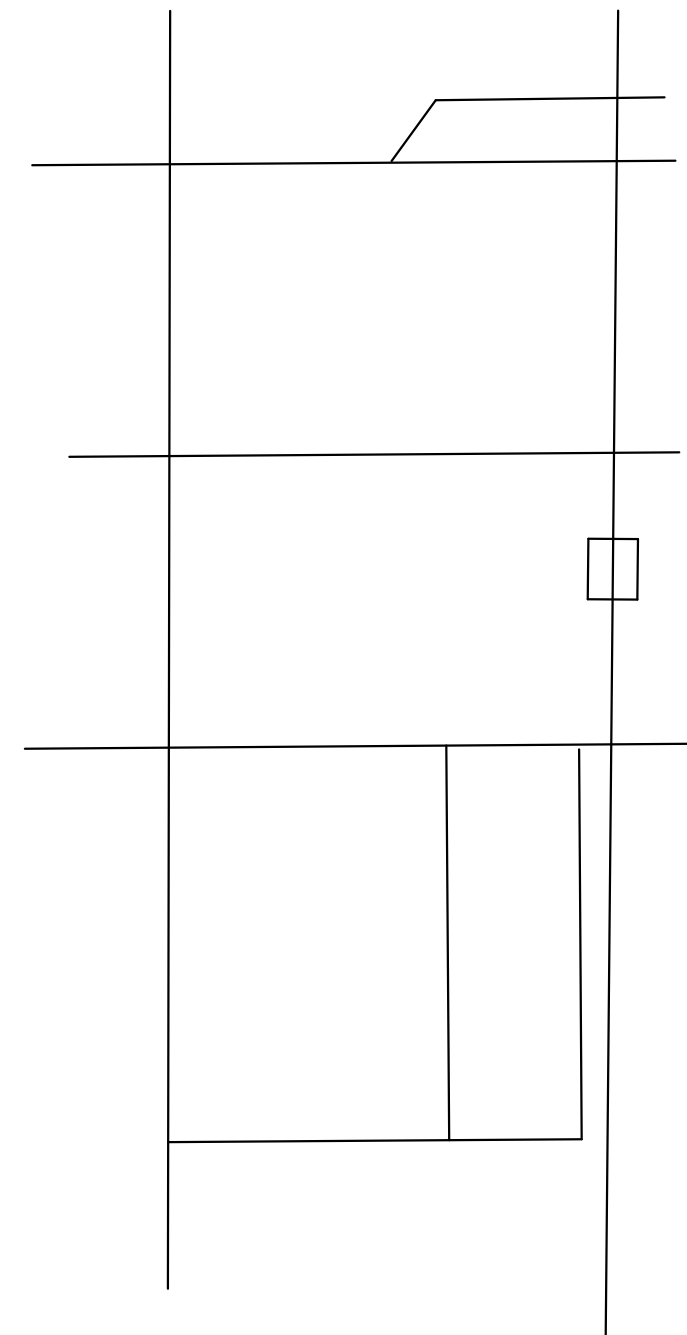

EXISTING ROOF PLAN  
1:100

A3

 

© CROWN COPYRIGHT LICENCE NO 100047098

DRG NO. HP 5952 ISSUE A  
12/10/2025 SH 6

SCALE 1:100, 1:500 AND 1:1250

**P.S.DESIGNS**

TEL 01784 450219 07956332516  
peterslator@gmail.com

PROPOSED EXTENSION AT  
13A DRAYTON GARDENS  
WEST DRAYTON  
UB7 7LG