


THIS DRAWING CONTAINS INFORMATION AS REQUIRED
TO COMPLY WITH FIRE SAFETY POLICY D12 (A) APENDIX 1
AND FORMS FIRE SAFETY REPORT AND FIRE SAFETY
STRATEGY PLAN




MAINS OPERATED AUTOMATIC SMOKE DETECTION AND ALARM SYSTEM
BASED ON LINKED SMOKE ALARMS CONFORMING TO BS 5839 TO BE
PROVIDED AT EACH FLOOR LEVEL WITH HEAT DETECTOR IN KITCHEN

FD 30 30 MINUTE FIRE DOOR

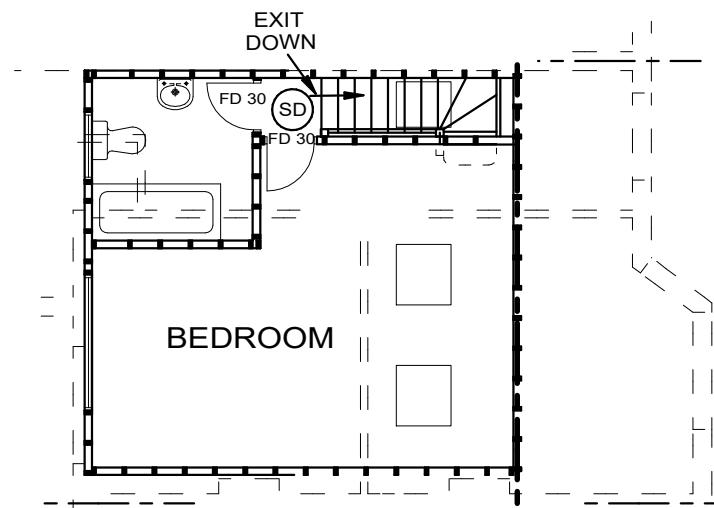


PROPOSED LOFT PLAN

1:100

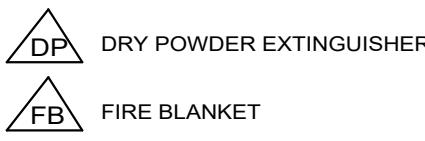

SPACE FOR FIRE APPLIANCES
FIRE ASSEMBLY POINT
DRAYTON GARDENS

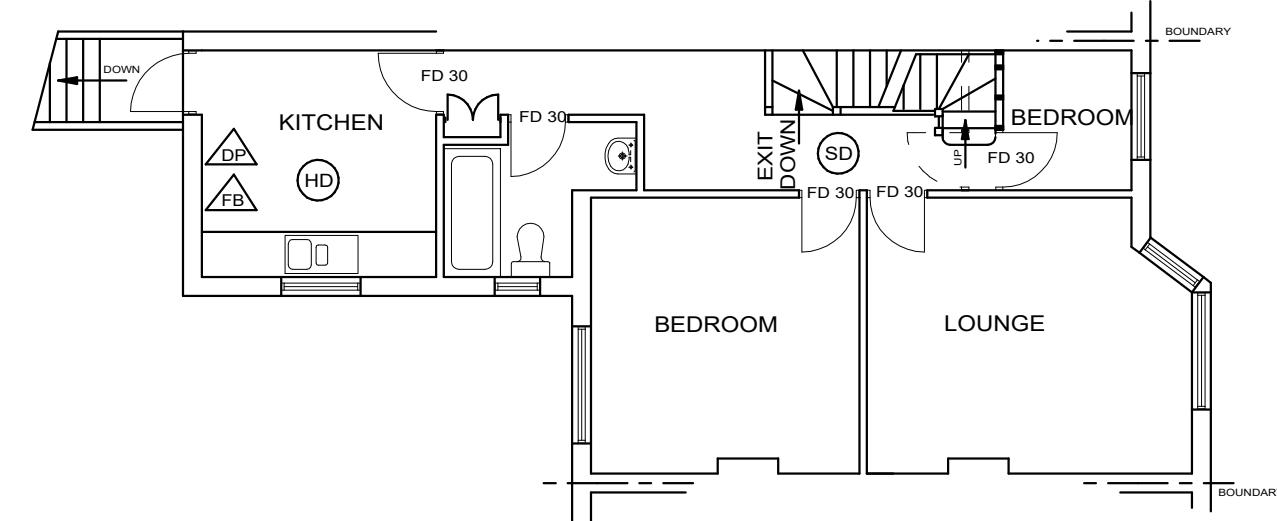


PROPOSED FIRST FLOOR PLAN

1:100



PROPOSED SITE PLAN

1:500

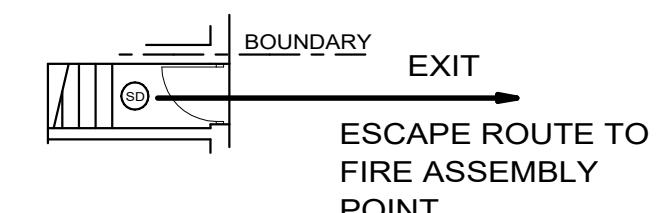

PROPOSED GROUND FLOOR PLAN

1:100

A3

1:50
1:100 0 1000 2000 3000 4000 5000
1:200 4000 8000 12000 16000 20000
1:500 10000 20000 30000 40000 50000

DRG NO. HP 5952 ISSUE A
12/10/2025 SH 7

SCALE 1:500 AND 1:100

P.S.DESIGNS

TEL 01784 450219 07956332516
peterslator@gmail.com

PROPOSED EXTENSION AT
13A DRAYTON GARDENS
WEST DRAYTON
UB7 7LG