


THIS DRAWING CONTAINS INFORMATION AS REQUIRED
TO COMPLY WITH FIRE SAFETY POLICY D12 (A) APENDIX 1
AND FORMS FIRE SAFETY REPORT AND FIRE SAFETY
STRATEGY PLAN

SD HD


MAINS OPERATED AUTOMATIC SMOKE DETECTION AND ALARM SYSTEM
BASED ON LINKED SMOKE ALARMS CONFORMING TO BS 5839 TO BE
PROVIDED AT EACH FLOOR LEVEL WITH HEAT DETECTOR IN KITCHEN

FD 30 30 MINUTE FIRE DOOR


DP DRY POWDER EXTINGUISHER
FB FIRE BLANKET

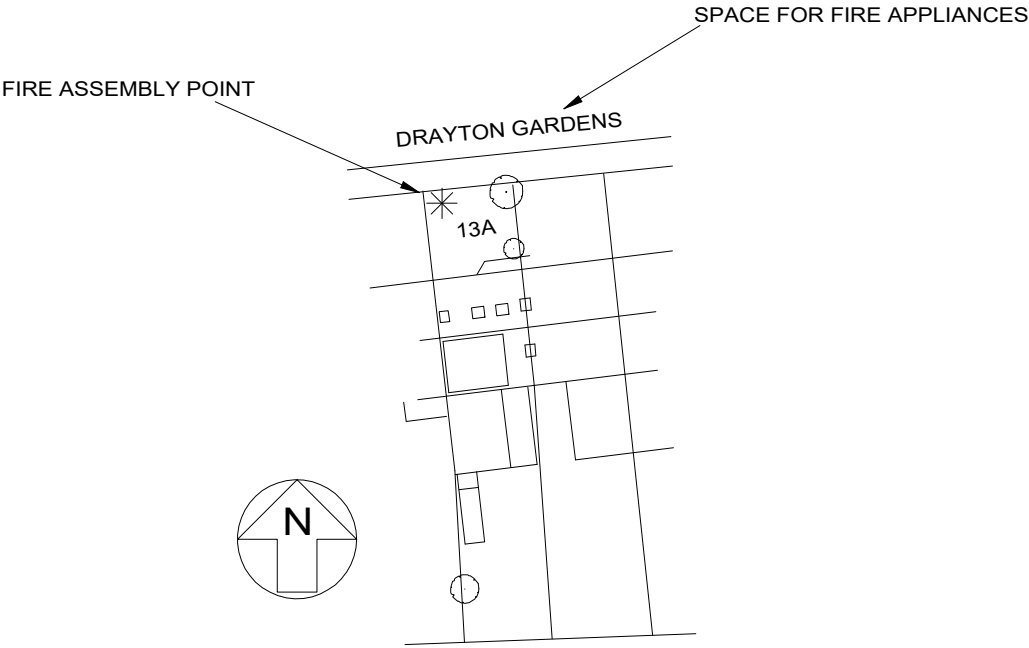


PROPOSED SITE PLAN
1:500

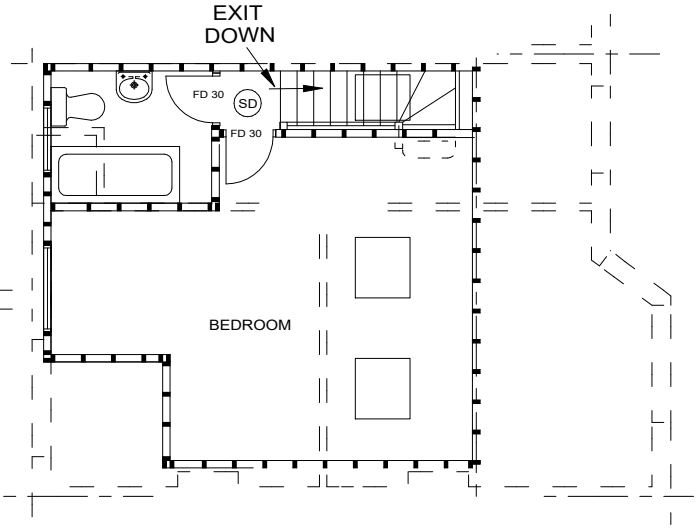


PROPOSED LOFT PLAN
1:100

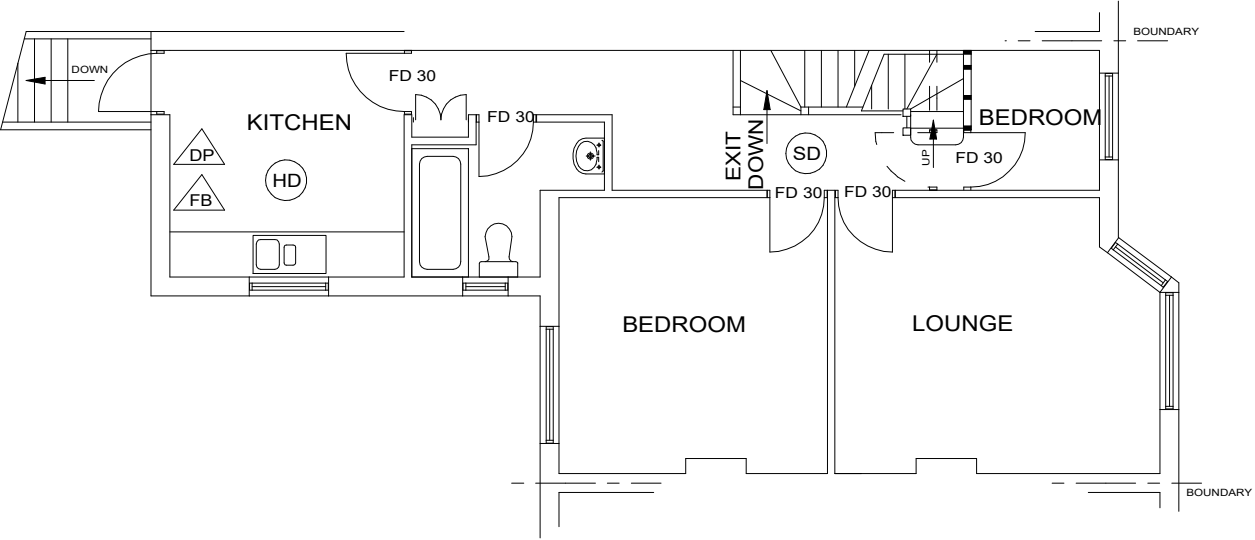

PROPOSED FIRST FLOOR PLAN
1:100

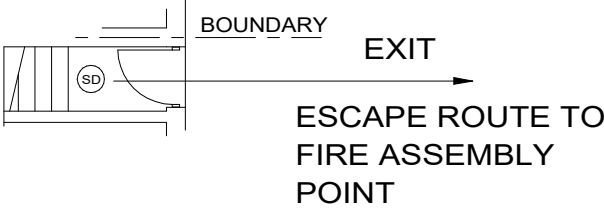

PROPOSED GROUND FLOOR PLAN
1:100

 

DRG NO. HP 5952 ISSUE A1
10/12/2025 SH 7

SCALE 1:500 AND 1:100

P.S. DESIGNS

TEL 01784 450219 07956332516
peterslator@gmail.com

PROPOSED EXTENSION AT
13A DRAYTON GARDENS
WEST DRAYTON
UB7 7LG