




Existing ground floor plan

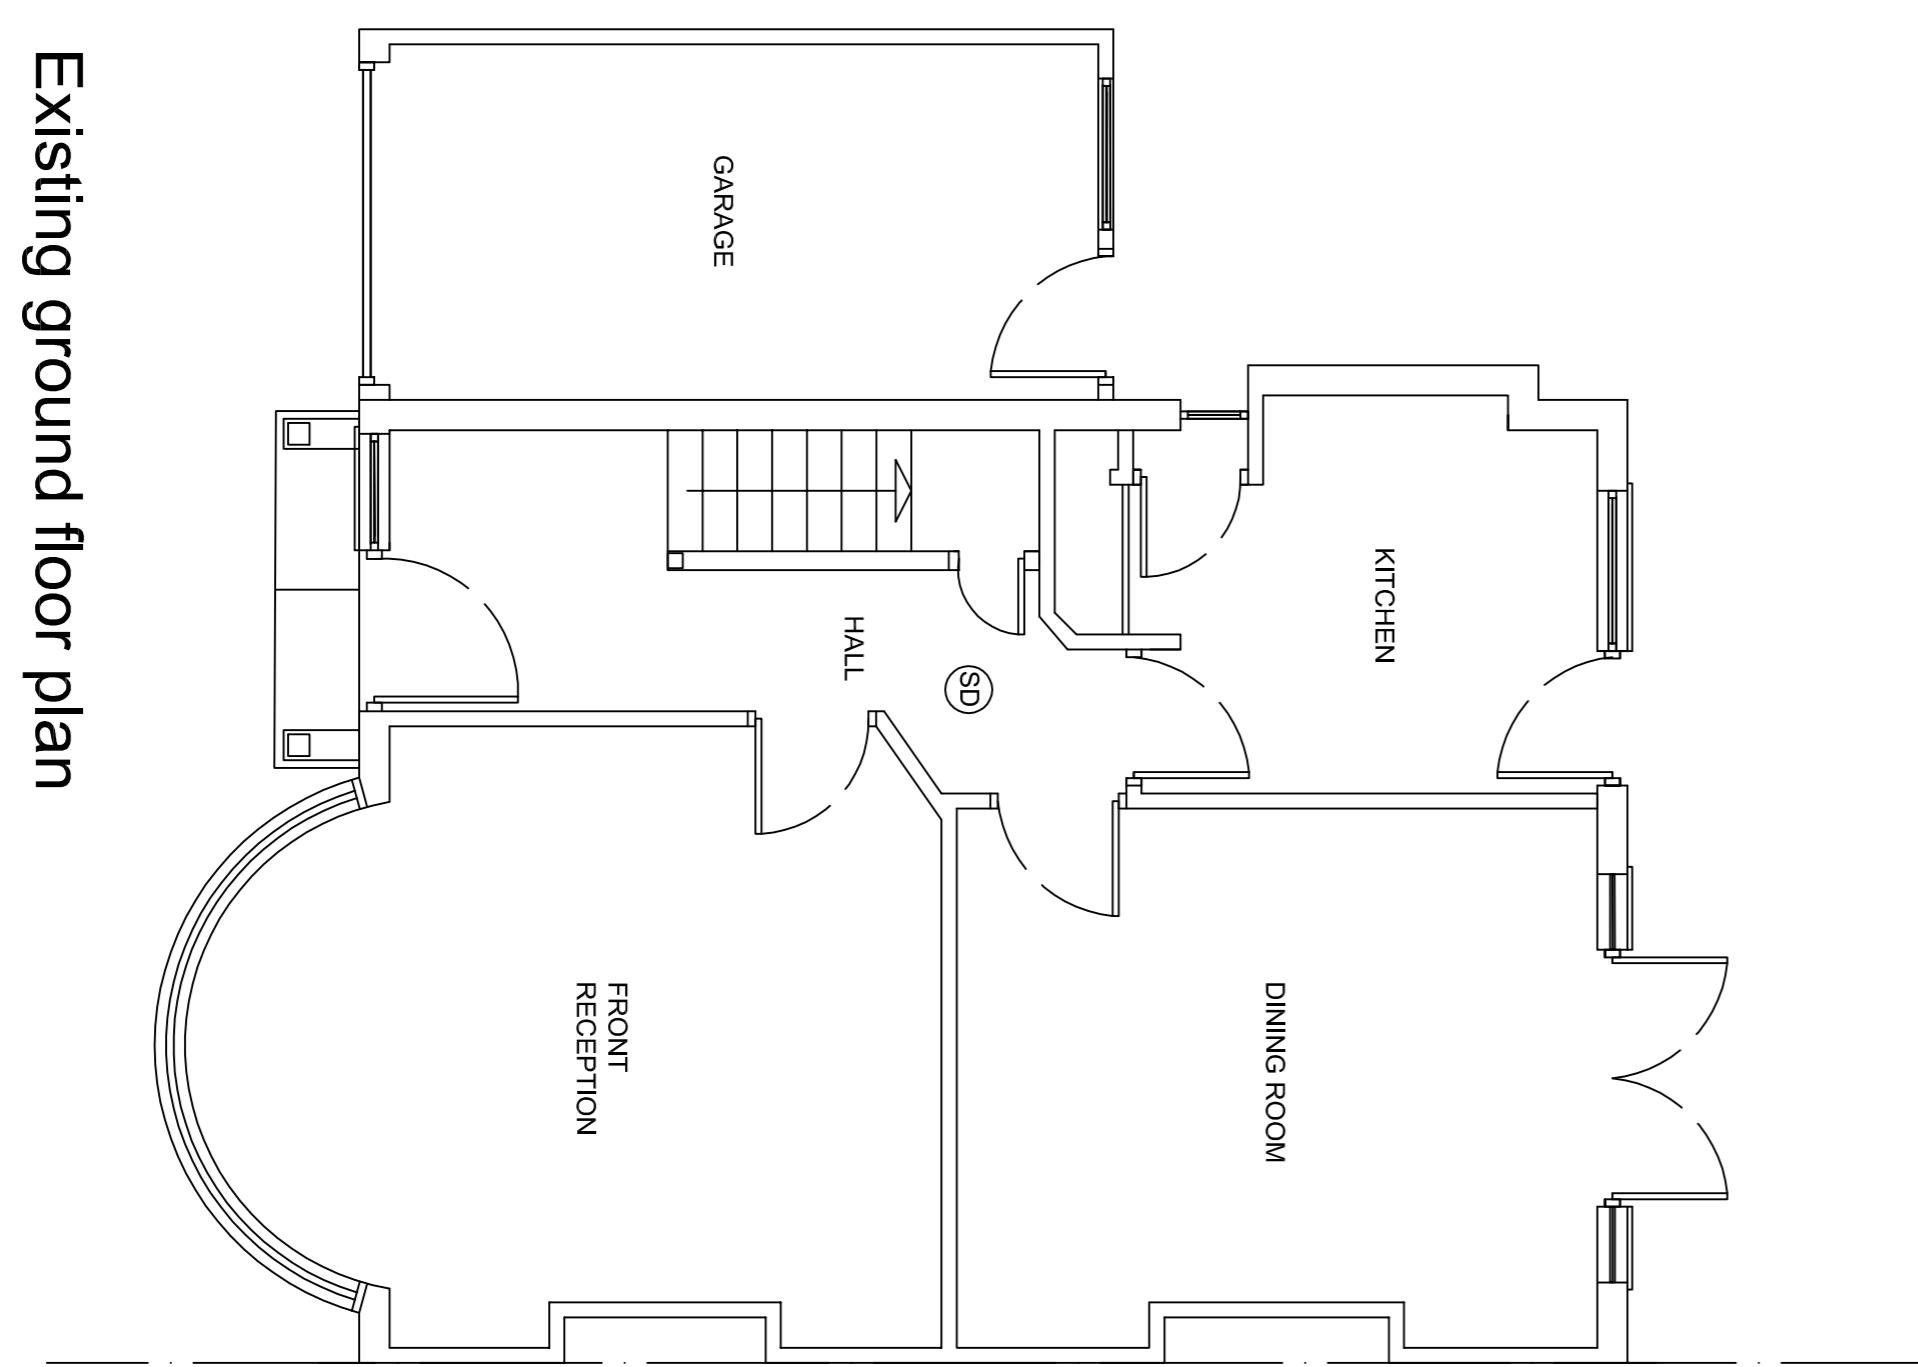

Existing first floor plan

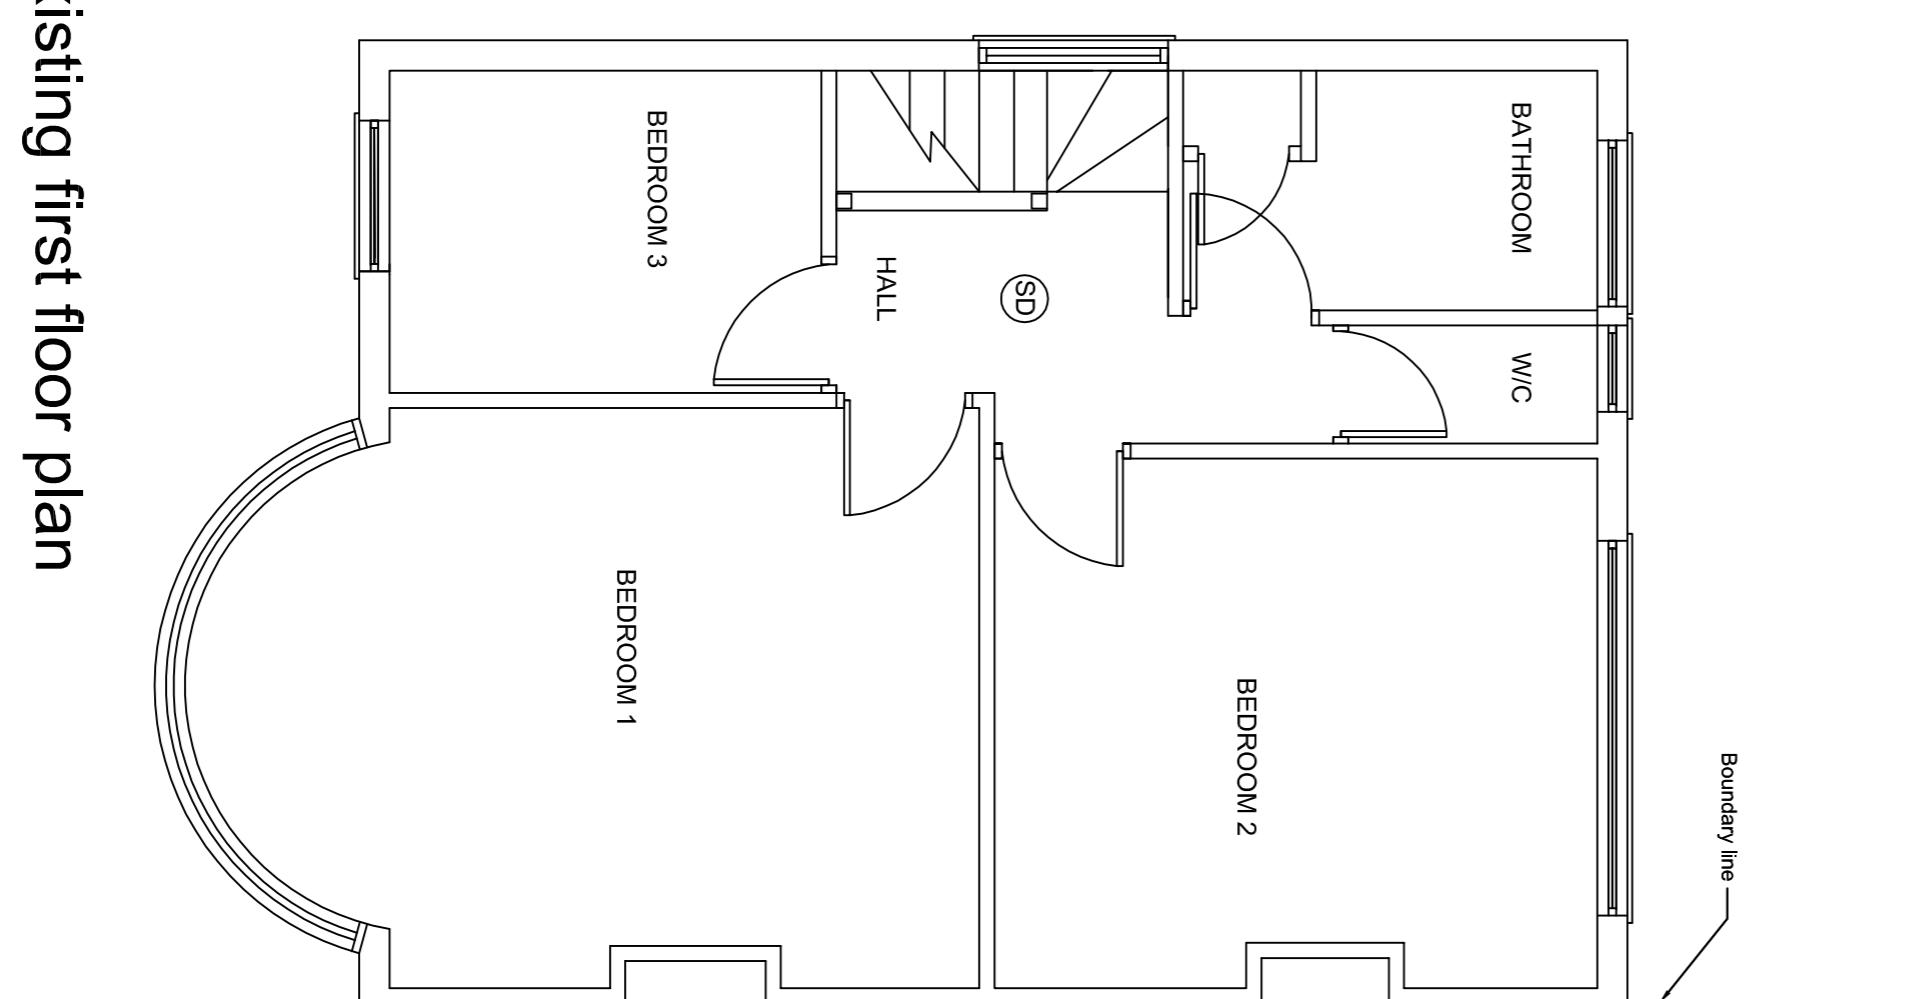

Boundary Elevation

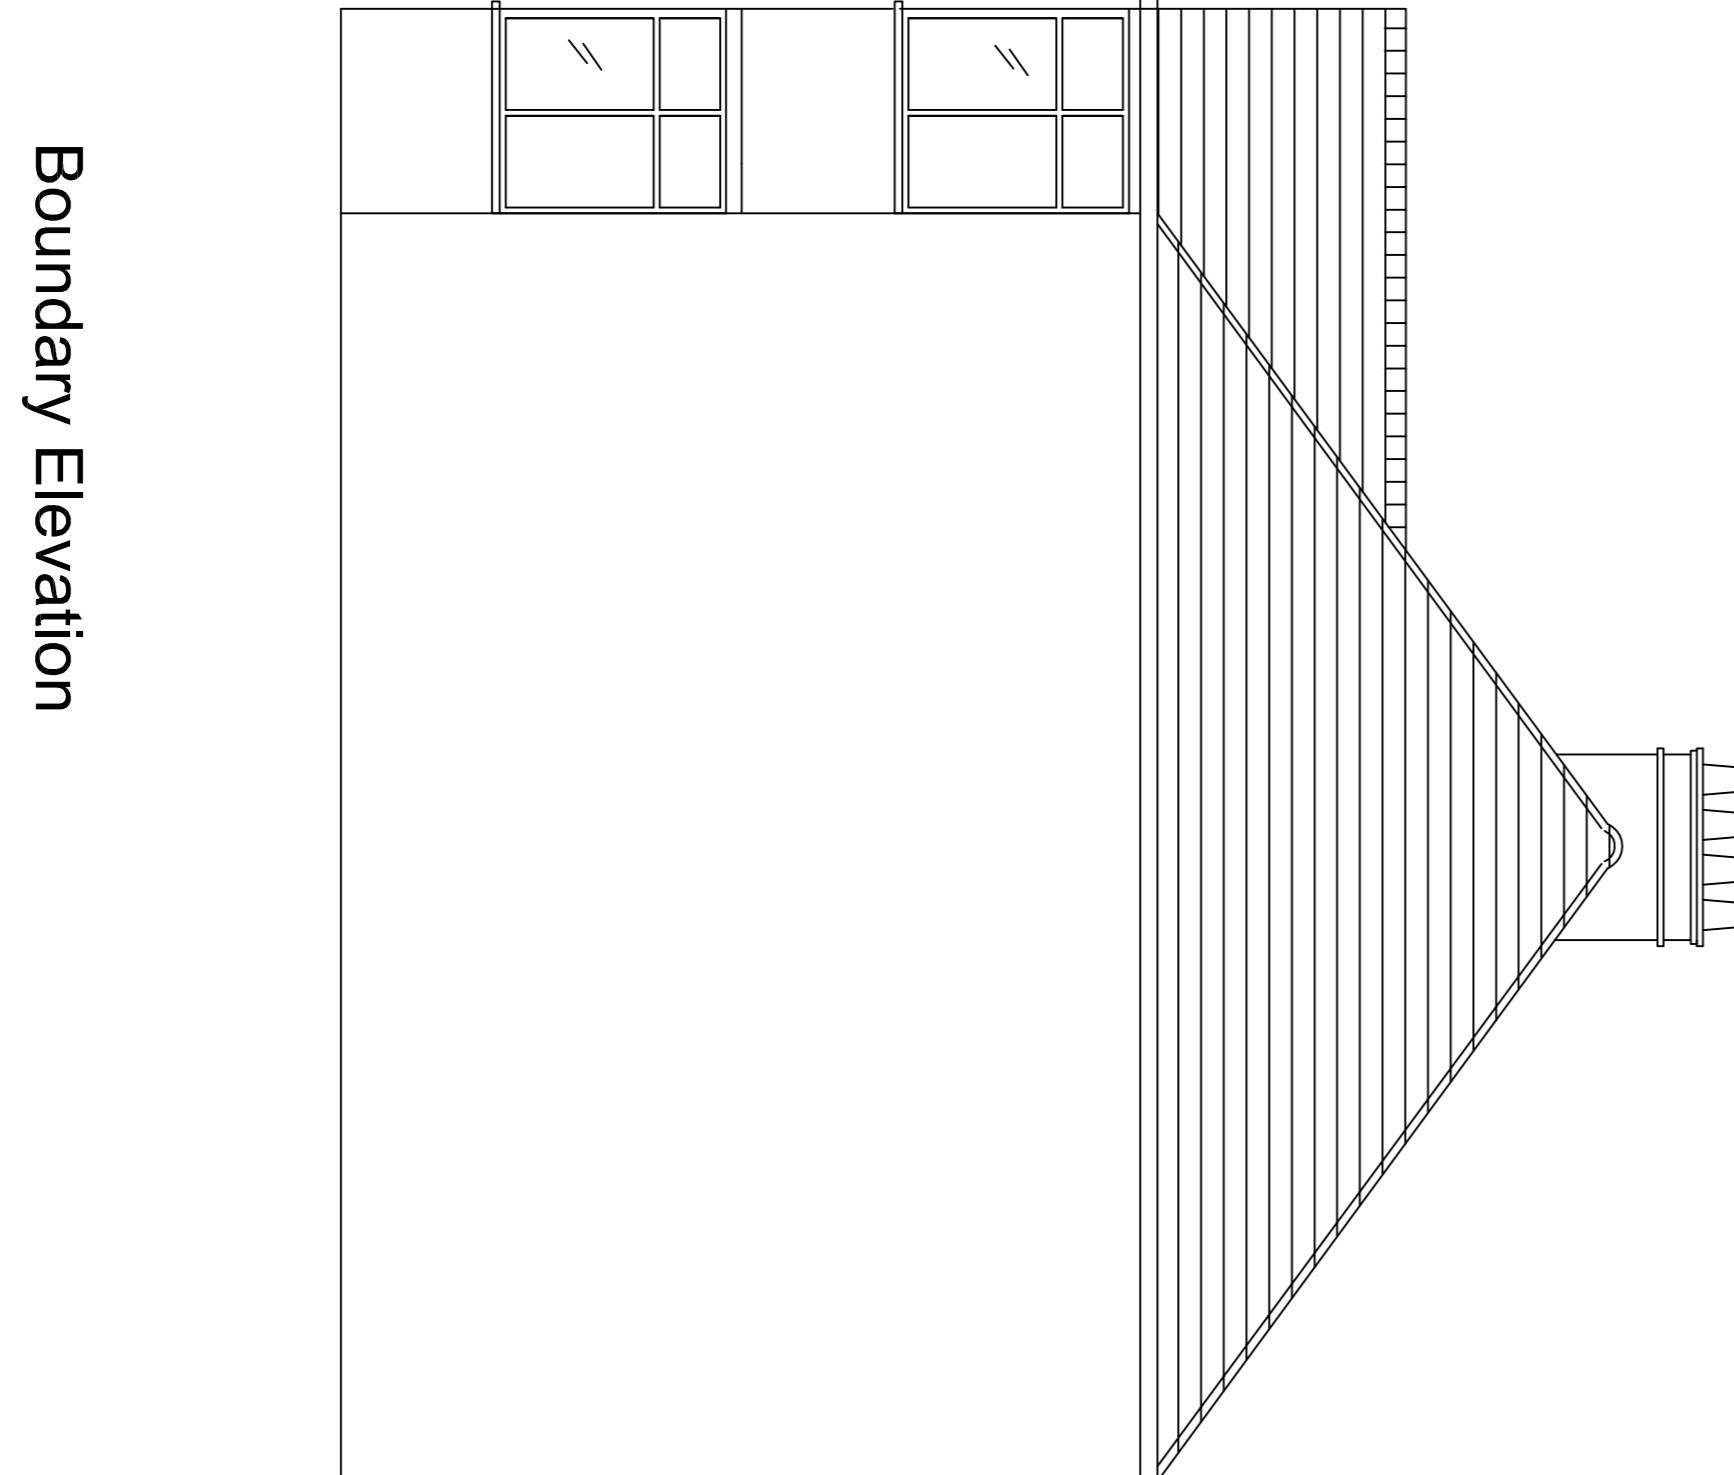


Drawing Title:
EXISTING PLANS


Client:
MR & MRS PIPER
11 CROFT GARDENS
RUISLIP
MIDDLESEX
HA48EY

SCALE: 1:50 @ A1
Drawn by: ML
Drawing no: 100 rev A
Date: 7.1.2022


Front Elevation

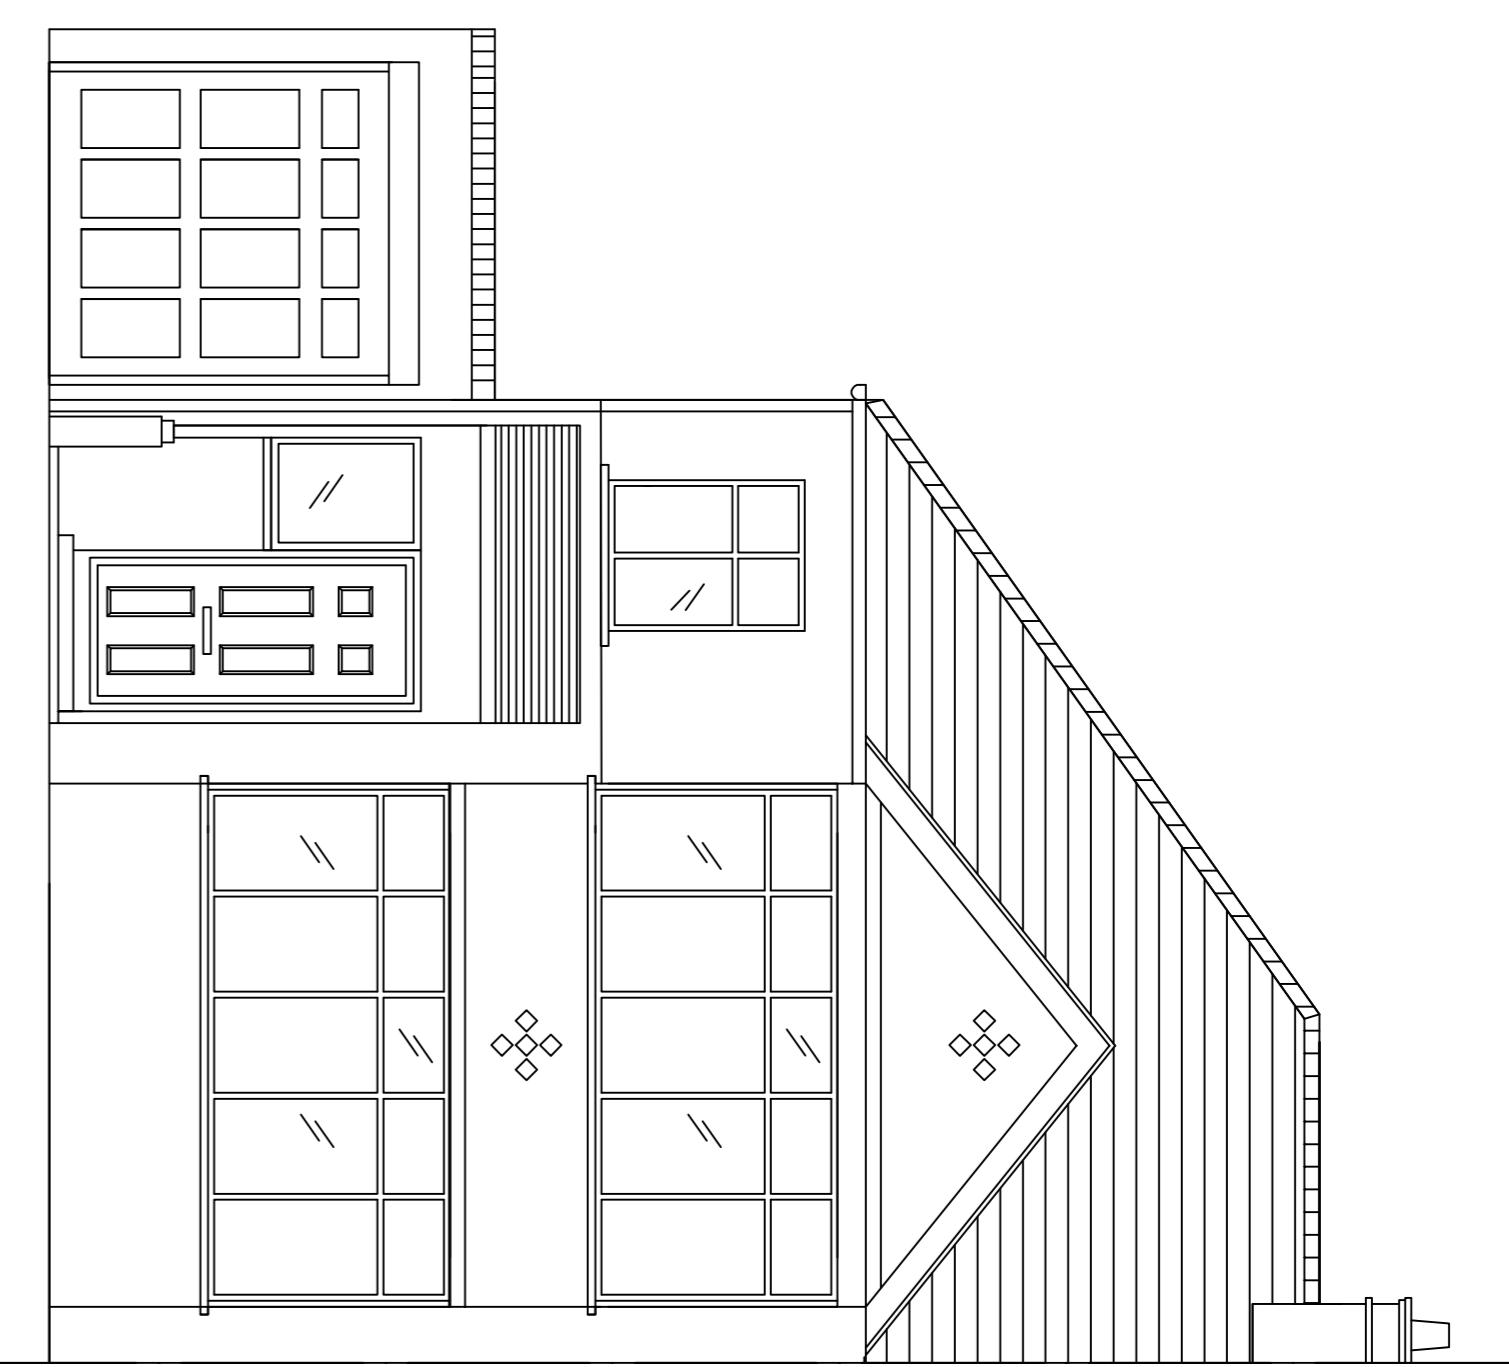

Rear Elevation

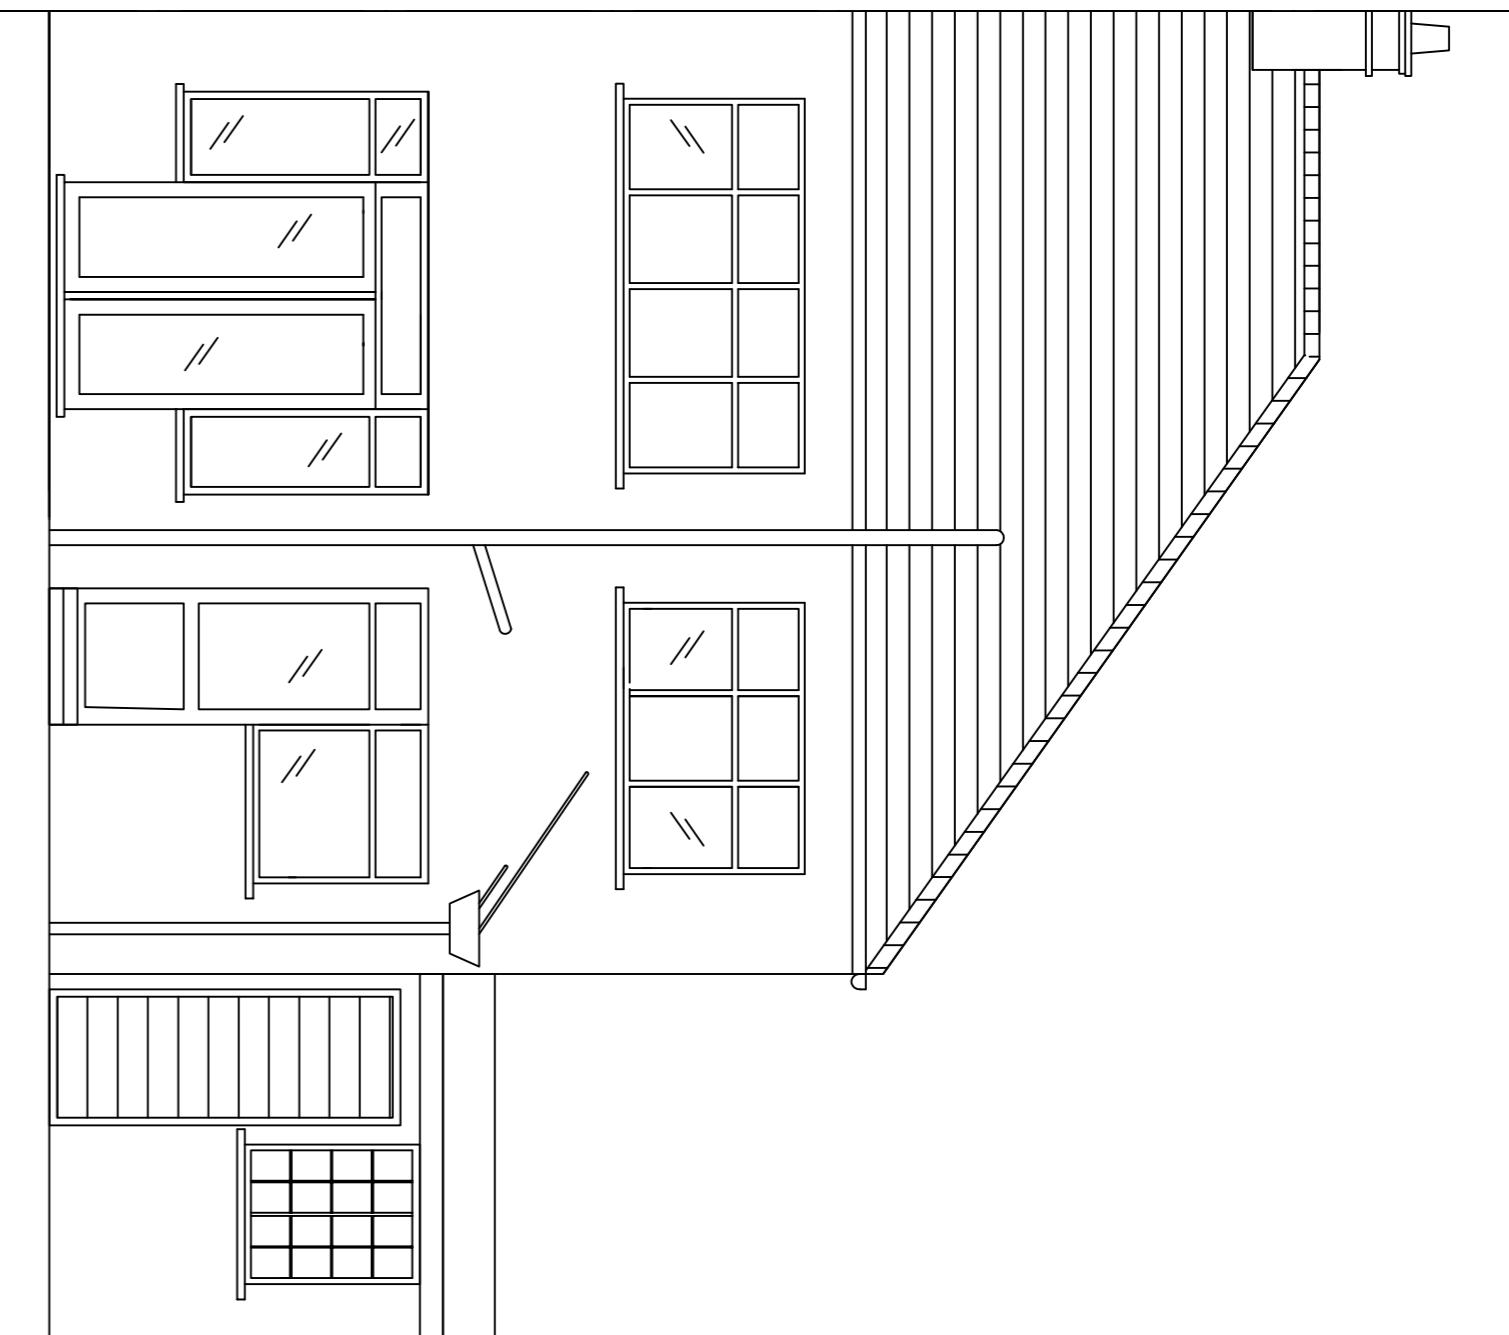

Side Elevation

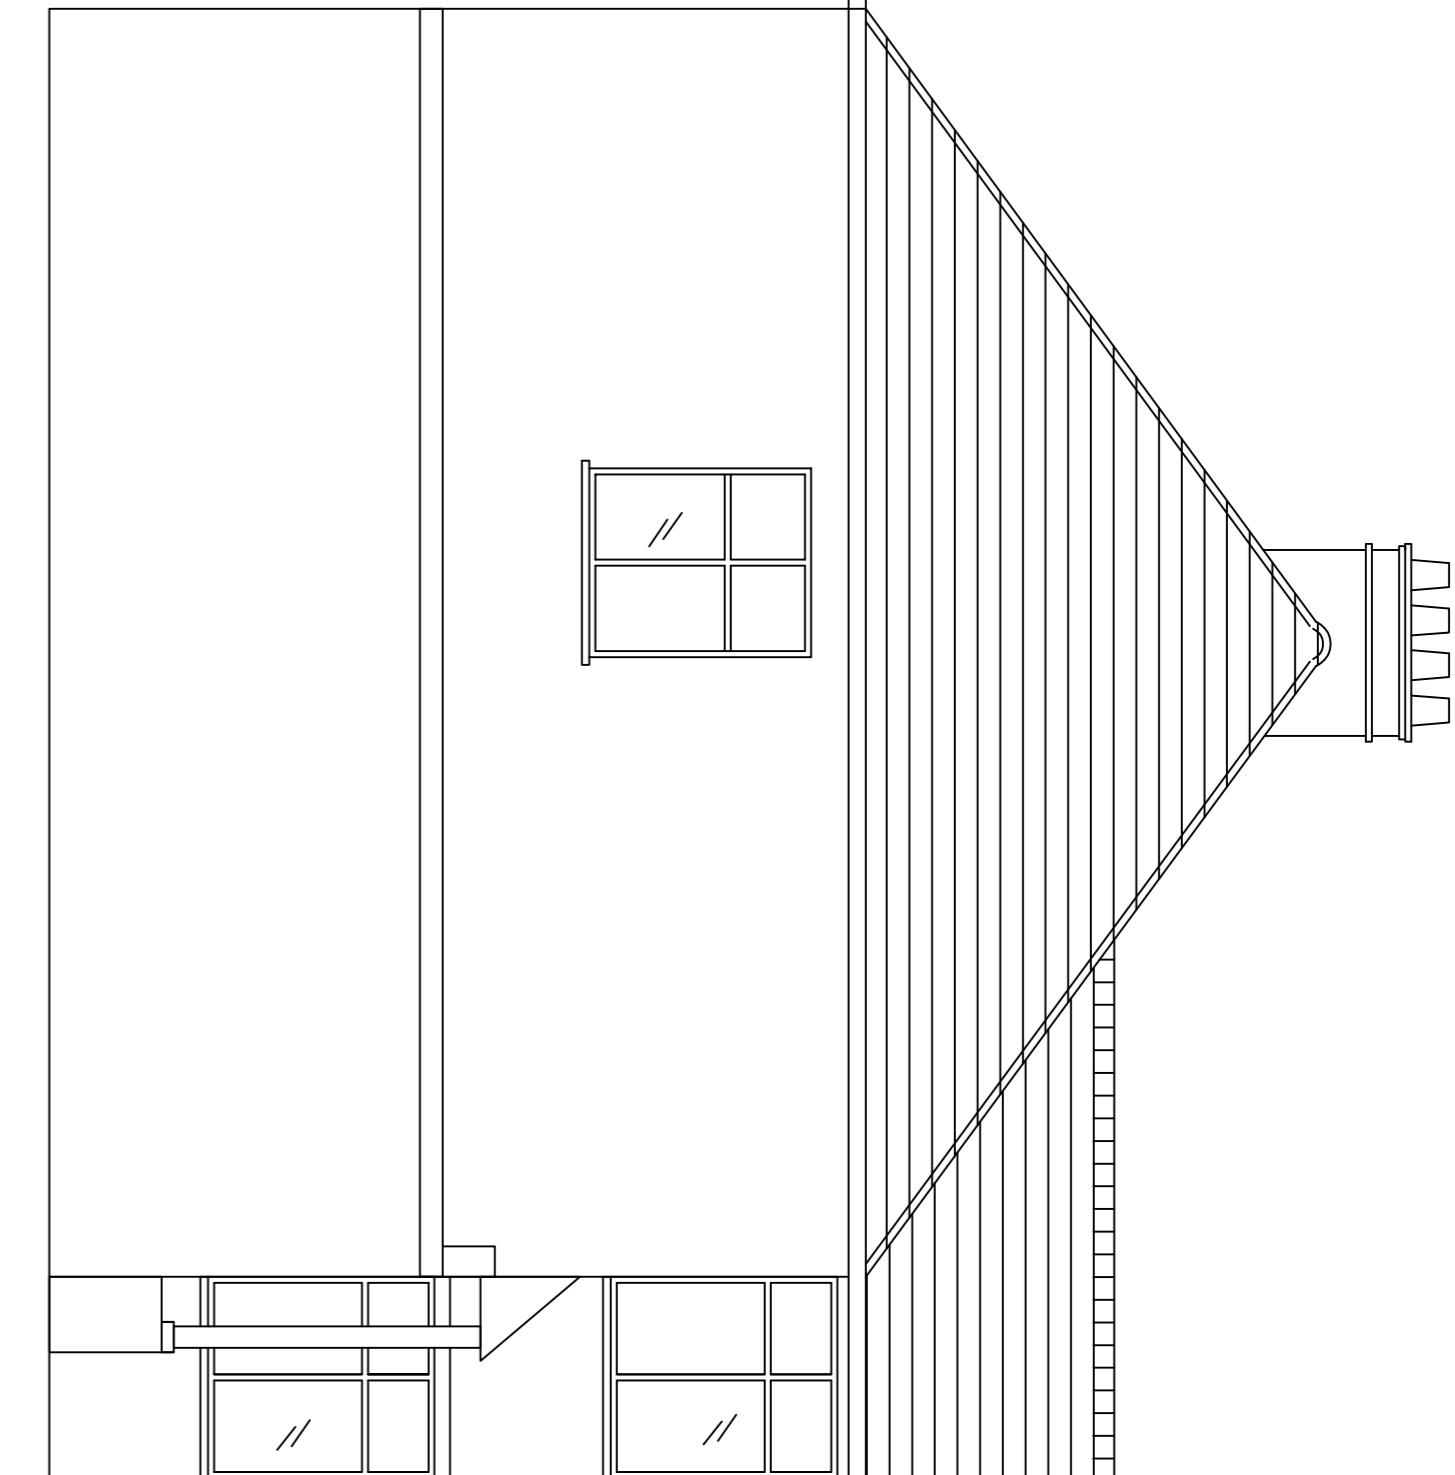

Notes:
All dimensions should be checked with a site survey.
Drawings are subject to statutory authority approval and are to be used for the purpose of planning.
Structural calculations and drawings to be supplied by a structural engineer.