
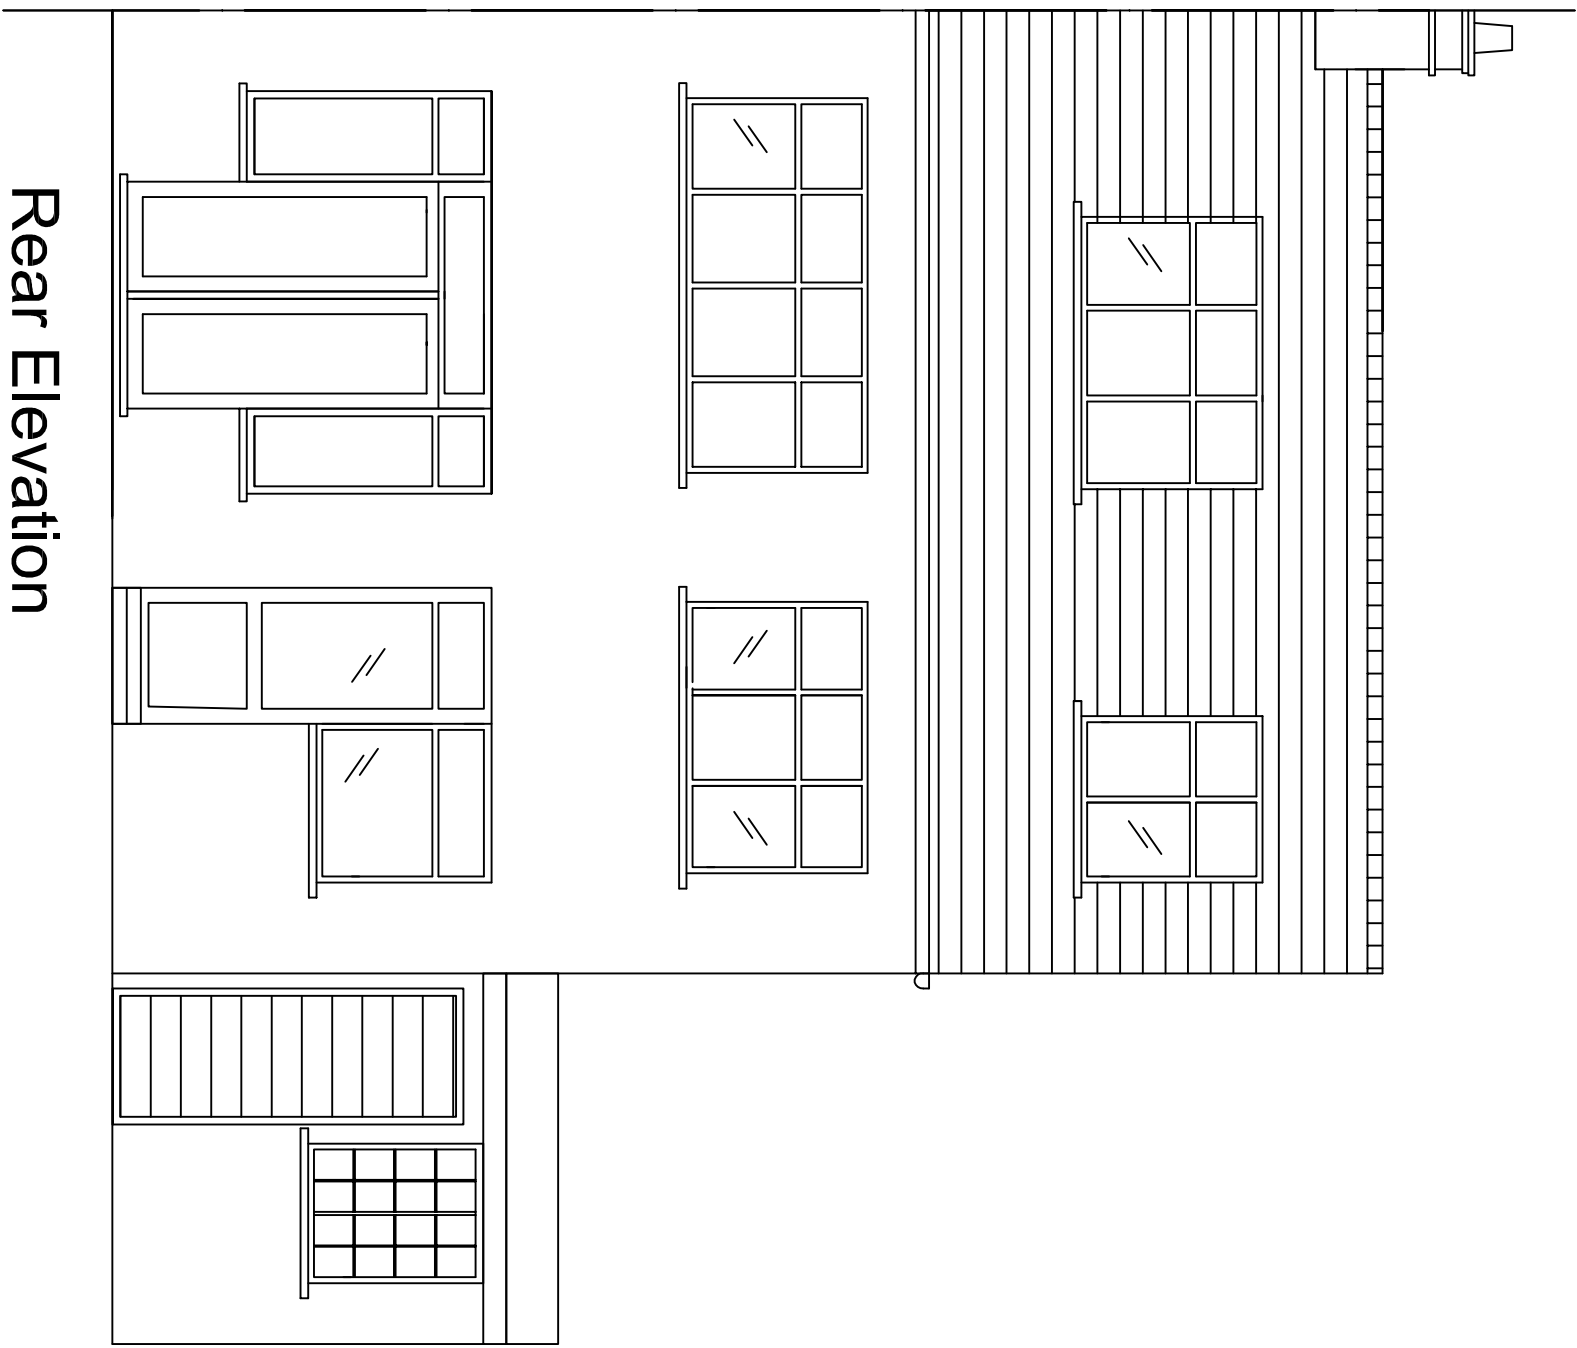


Notes:

All dimensions should be checked with a site survey.


Drawings are subject to statutory authority approval and are to be used for the purpose of planning.

Structural calculations and drawings to be supplied by a structural engineer.

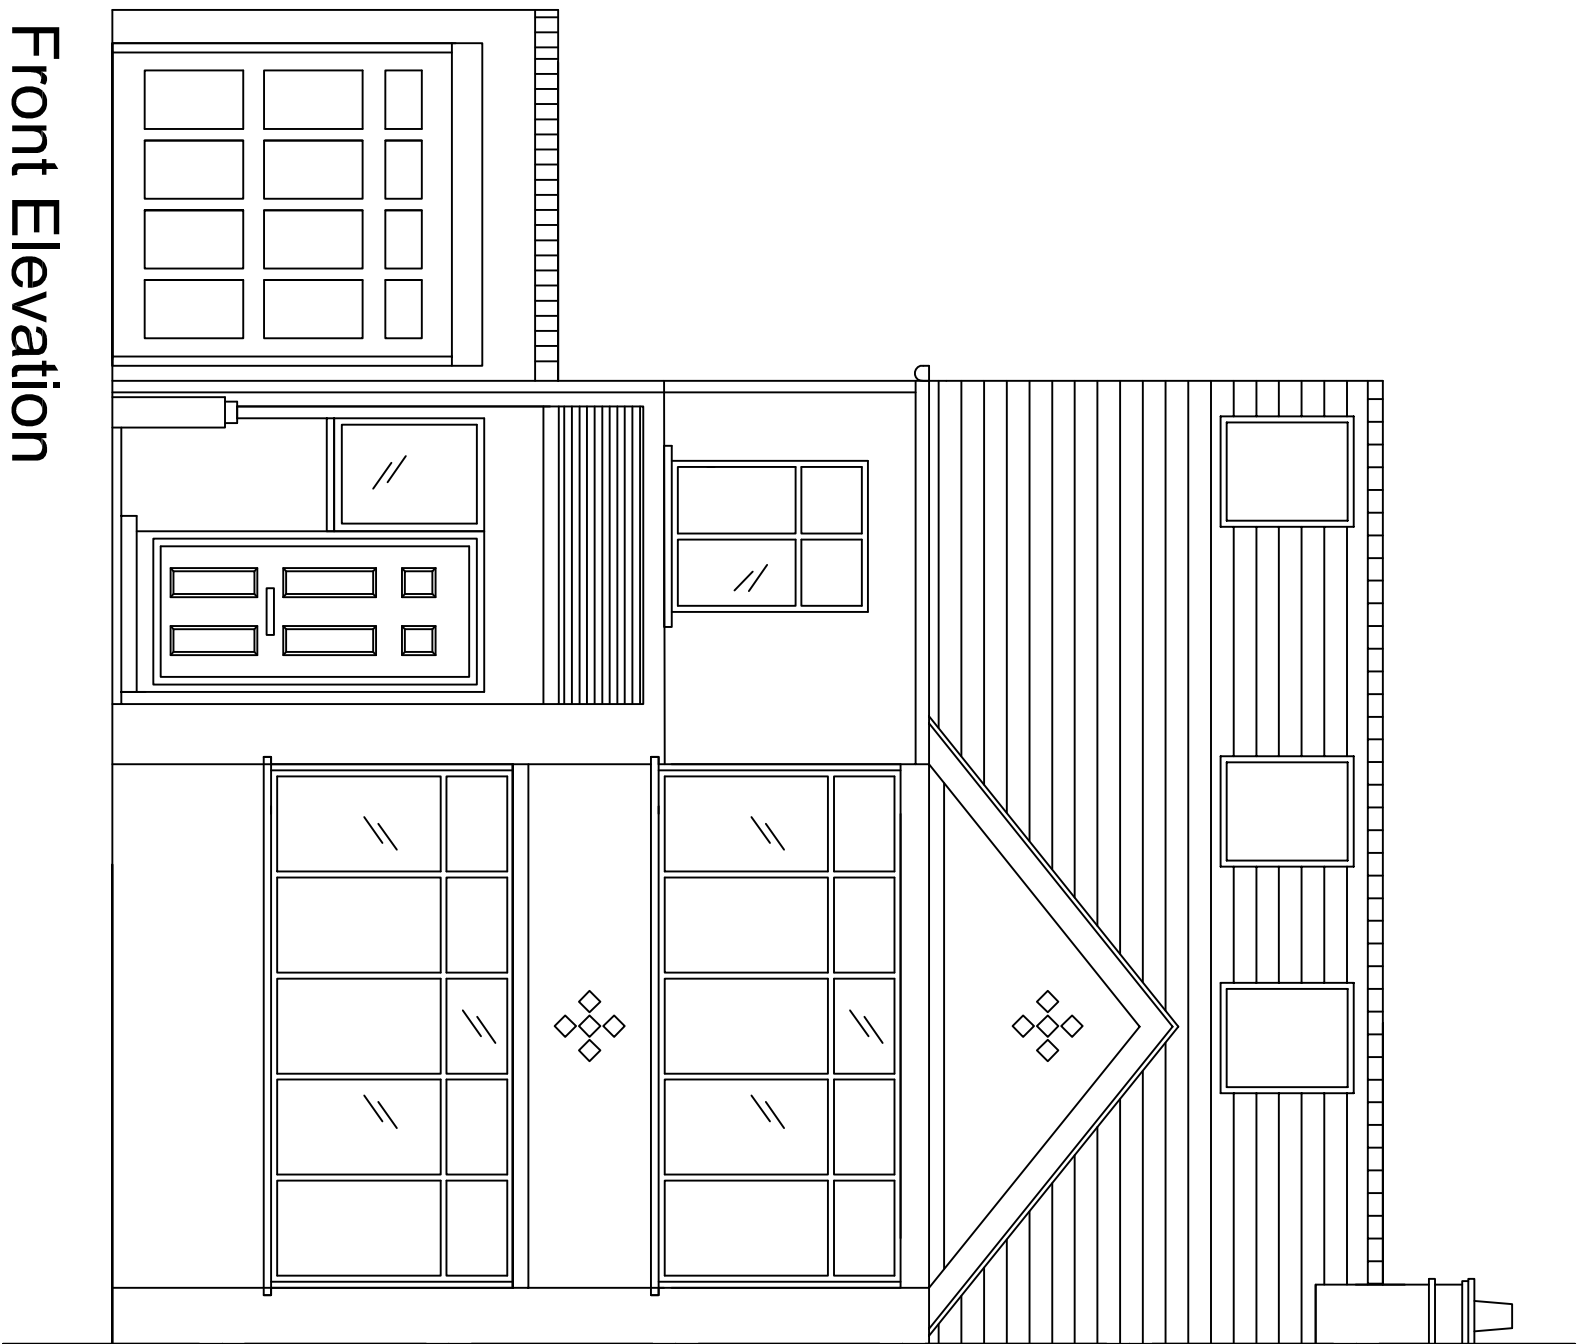


Front Elevation


Rear Elevation

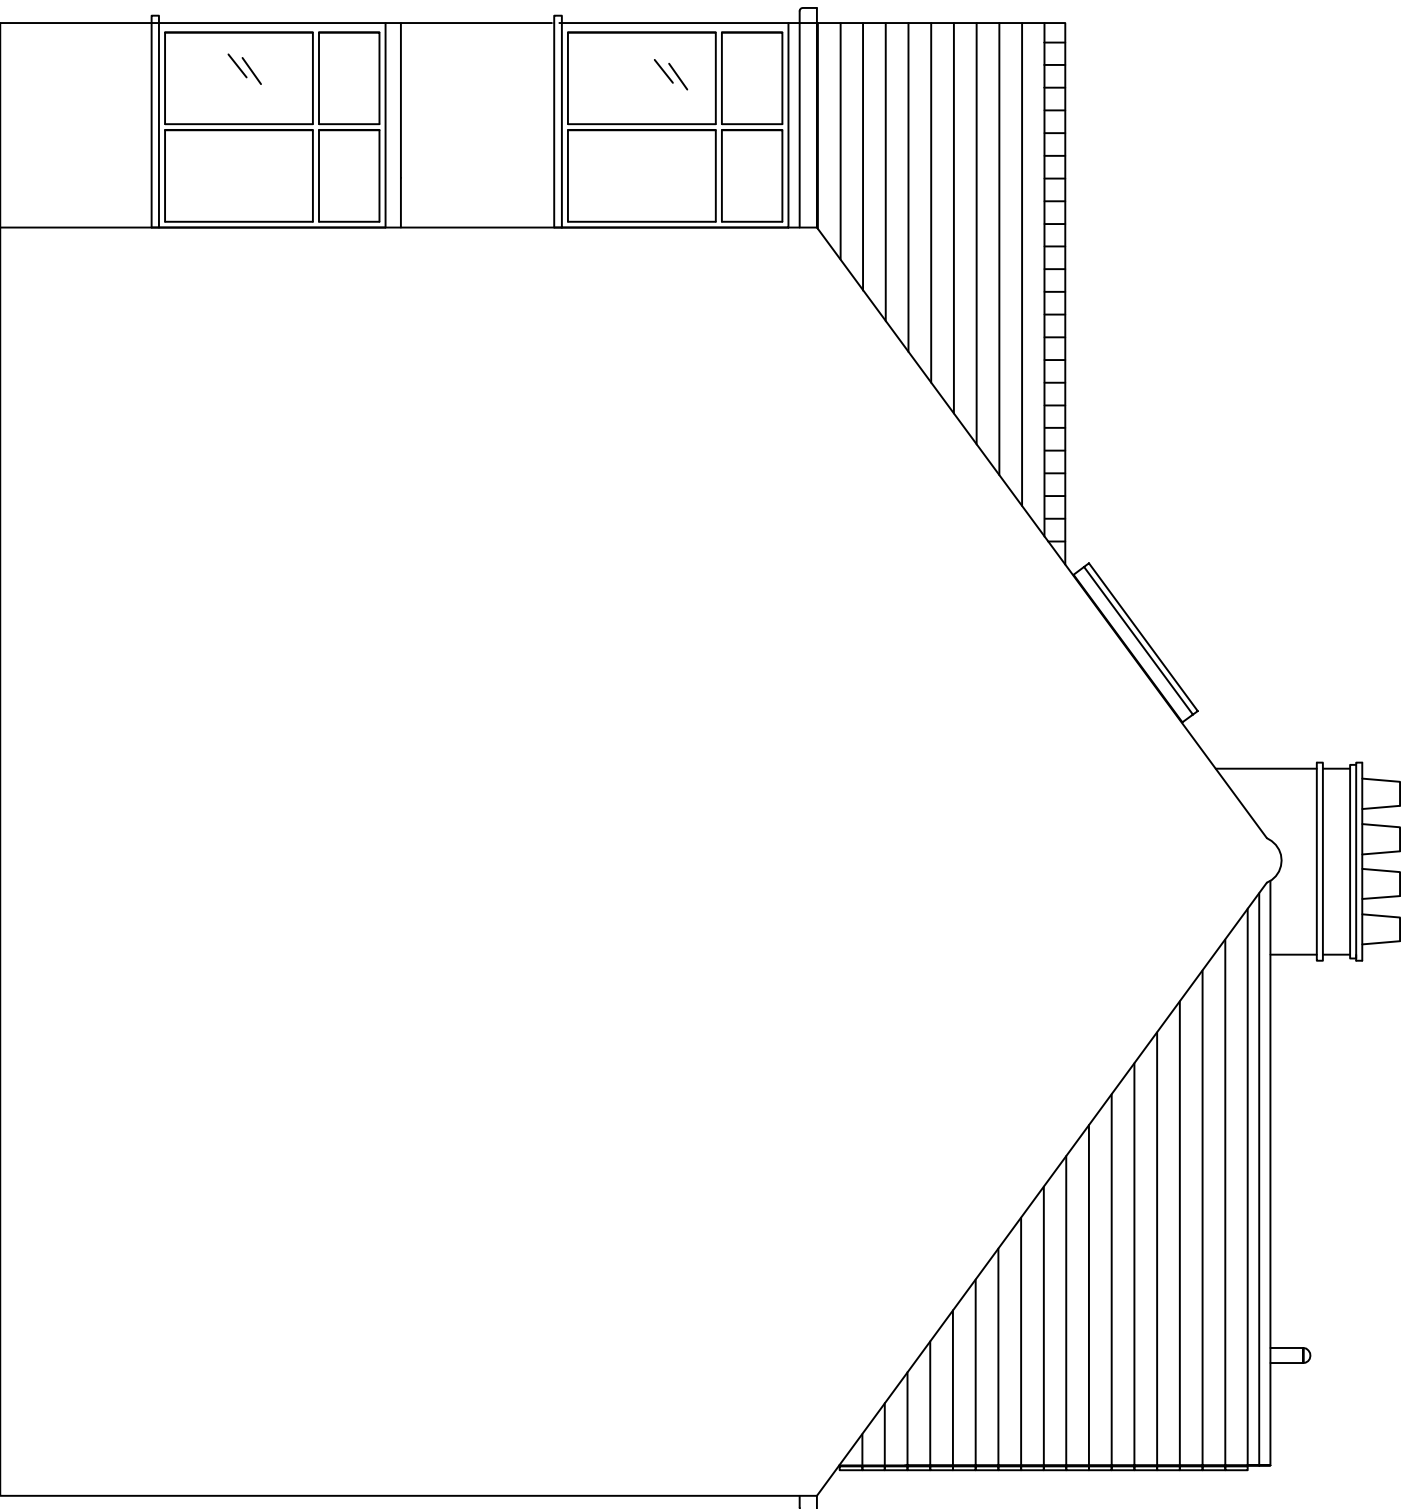

Boundary Elevation

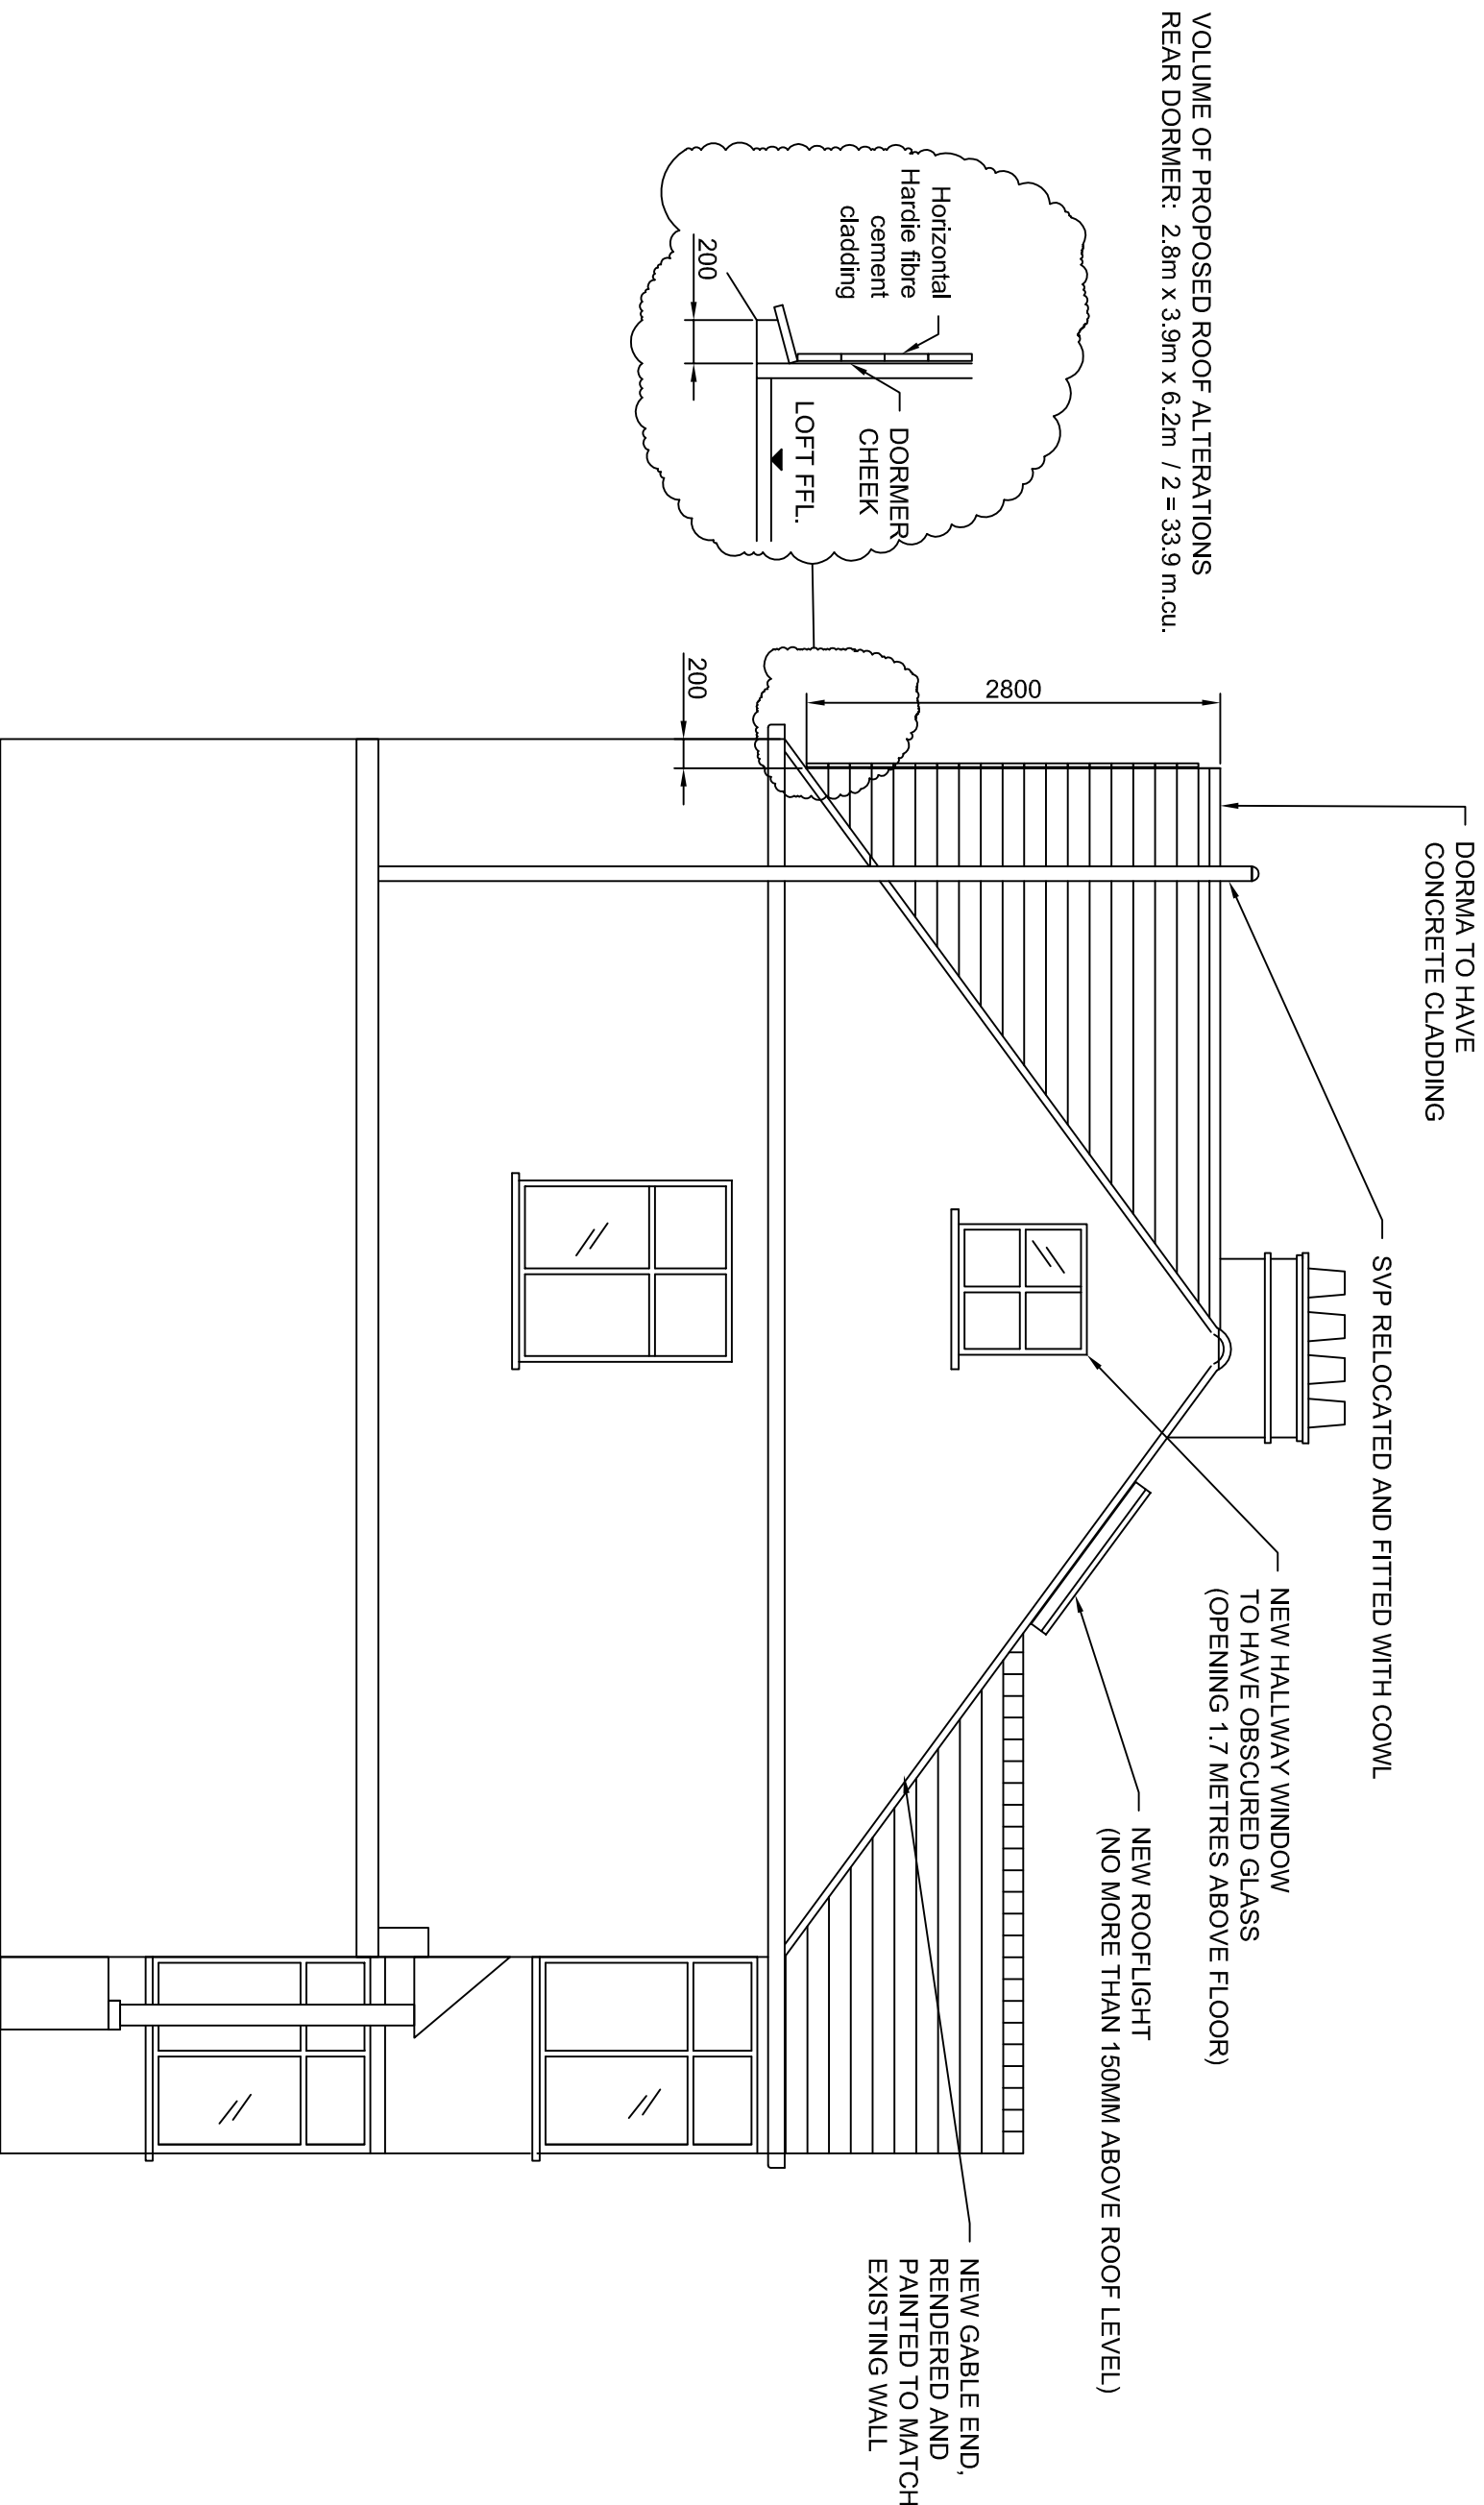

Side Elevation

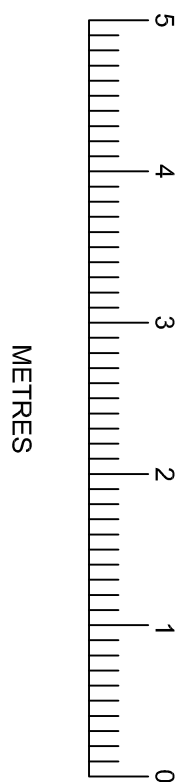

Client : MR & MRS PIPER
11 CROFT GARDENS
RUISLIP
MIDDLESEX
HA48EY

Drawing Title: PROPOSED ELEVATIONS

SCALE: 1:50 @ A1

Drawn by: ML

Drawing no: 101 rev A

Date: 7.1.2022