




Existing ground floor plan

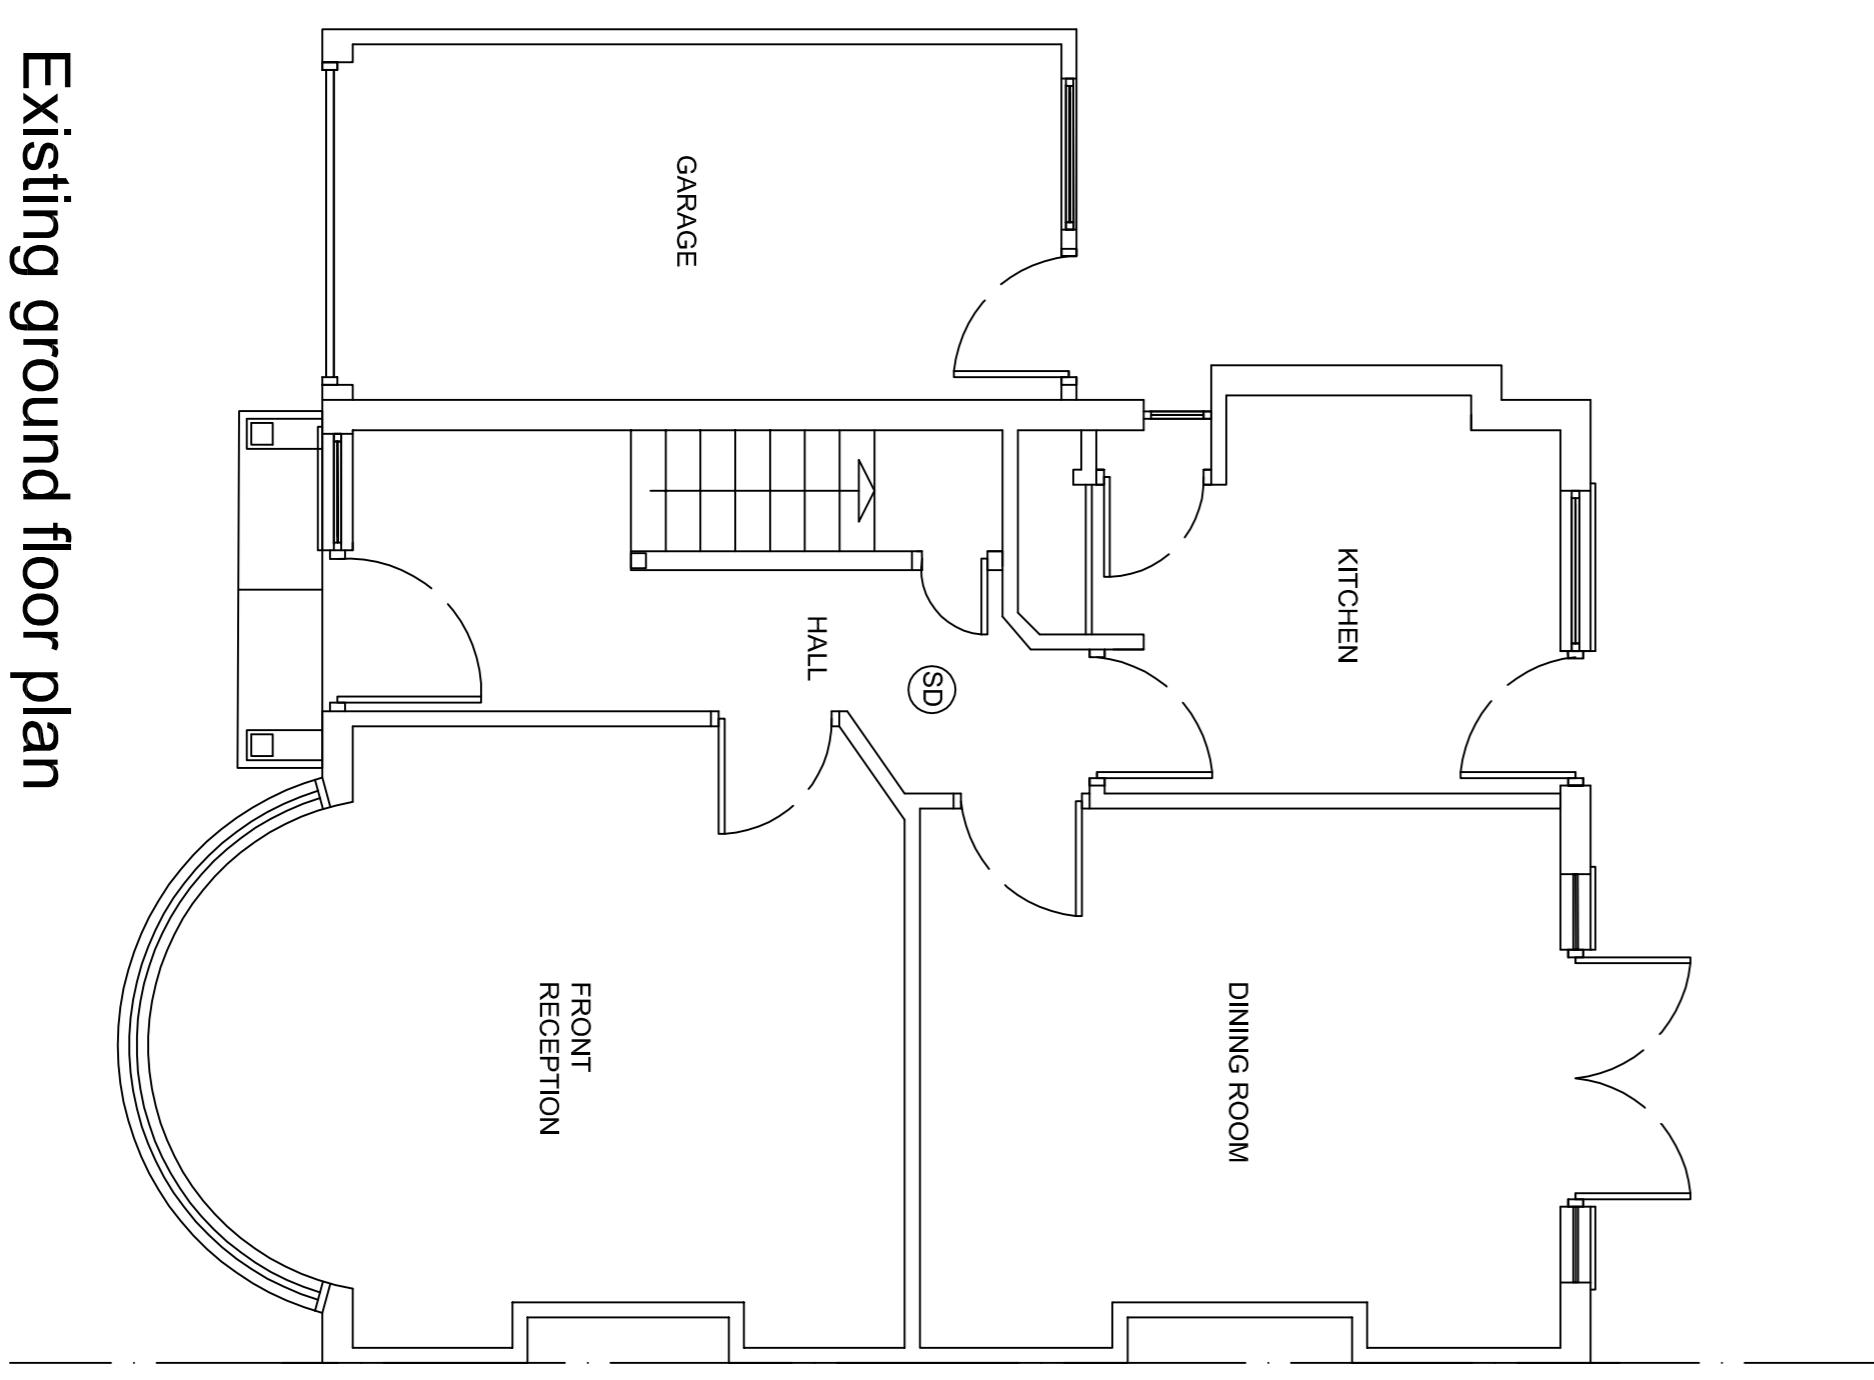

Existing first floor plan

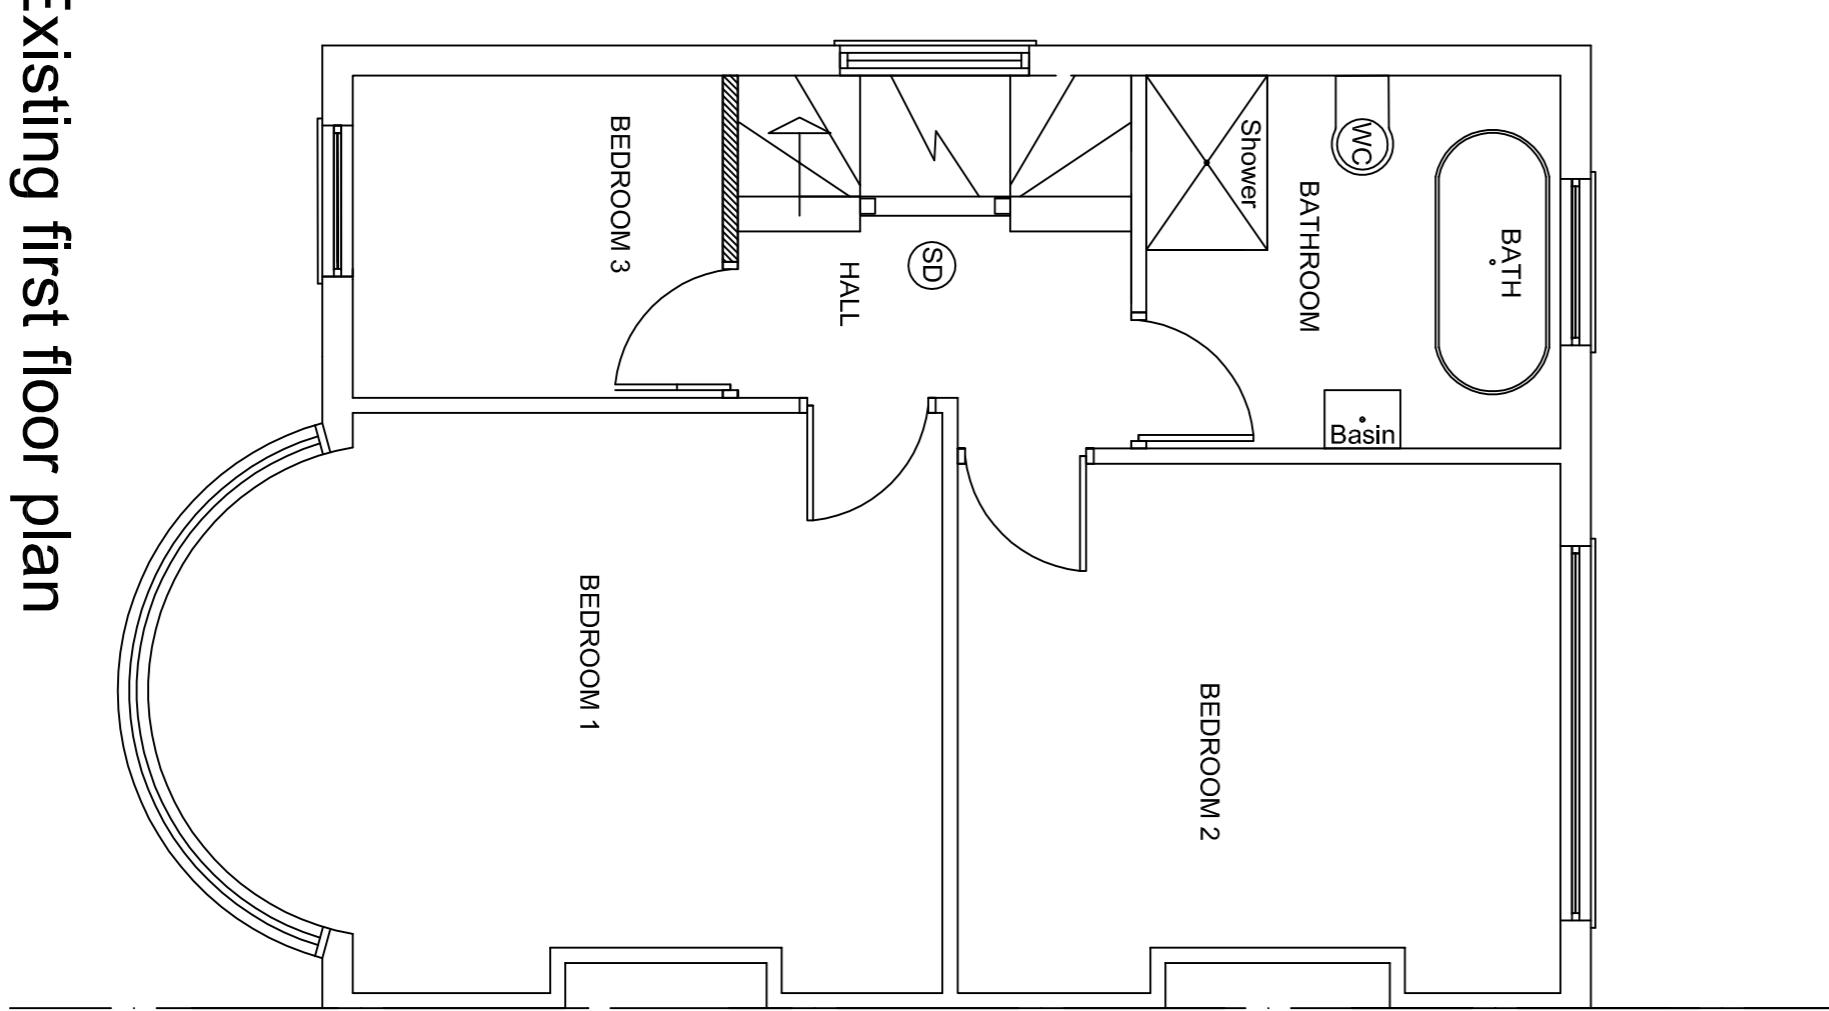


Boundary Elevation

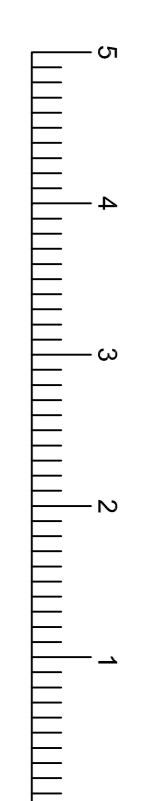


Drawing Title:  
EXISTING PLANS

SCALE: 1:50 @ A1  
Drawn by: ML  
Drawing no: 200 rev B  
Date: 7.1.2022


Front Elevation

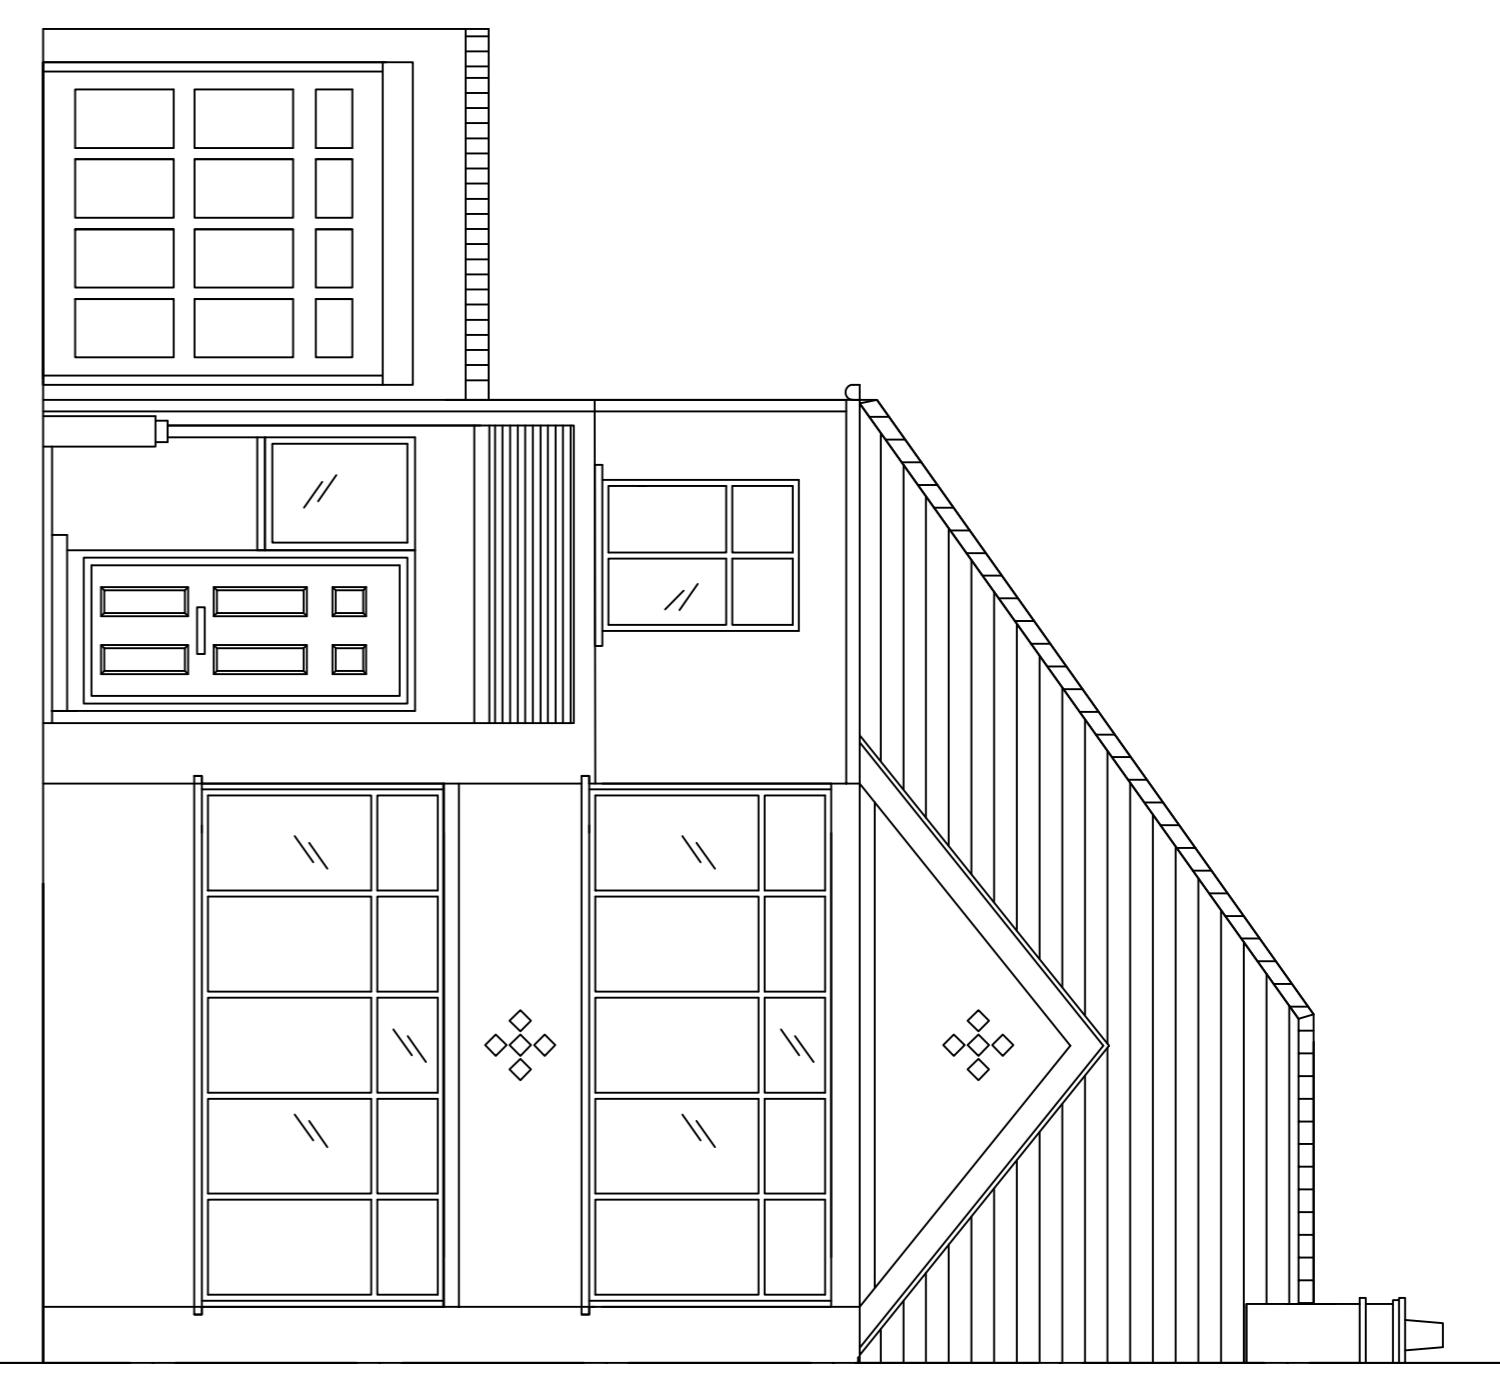

Rear Elevation

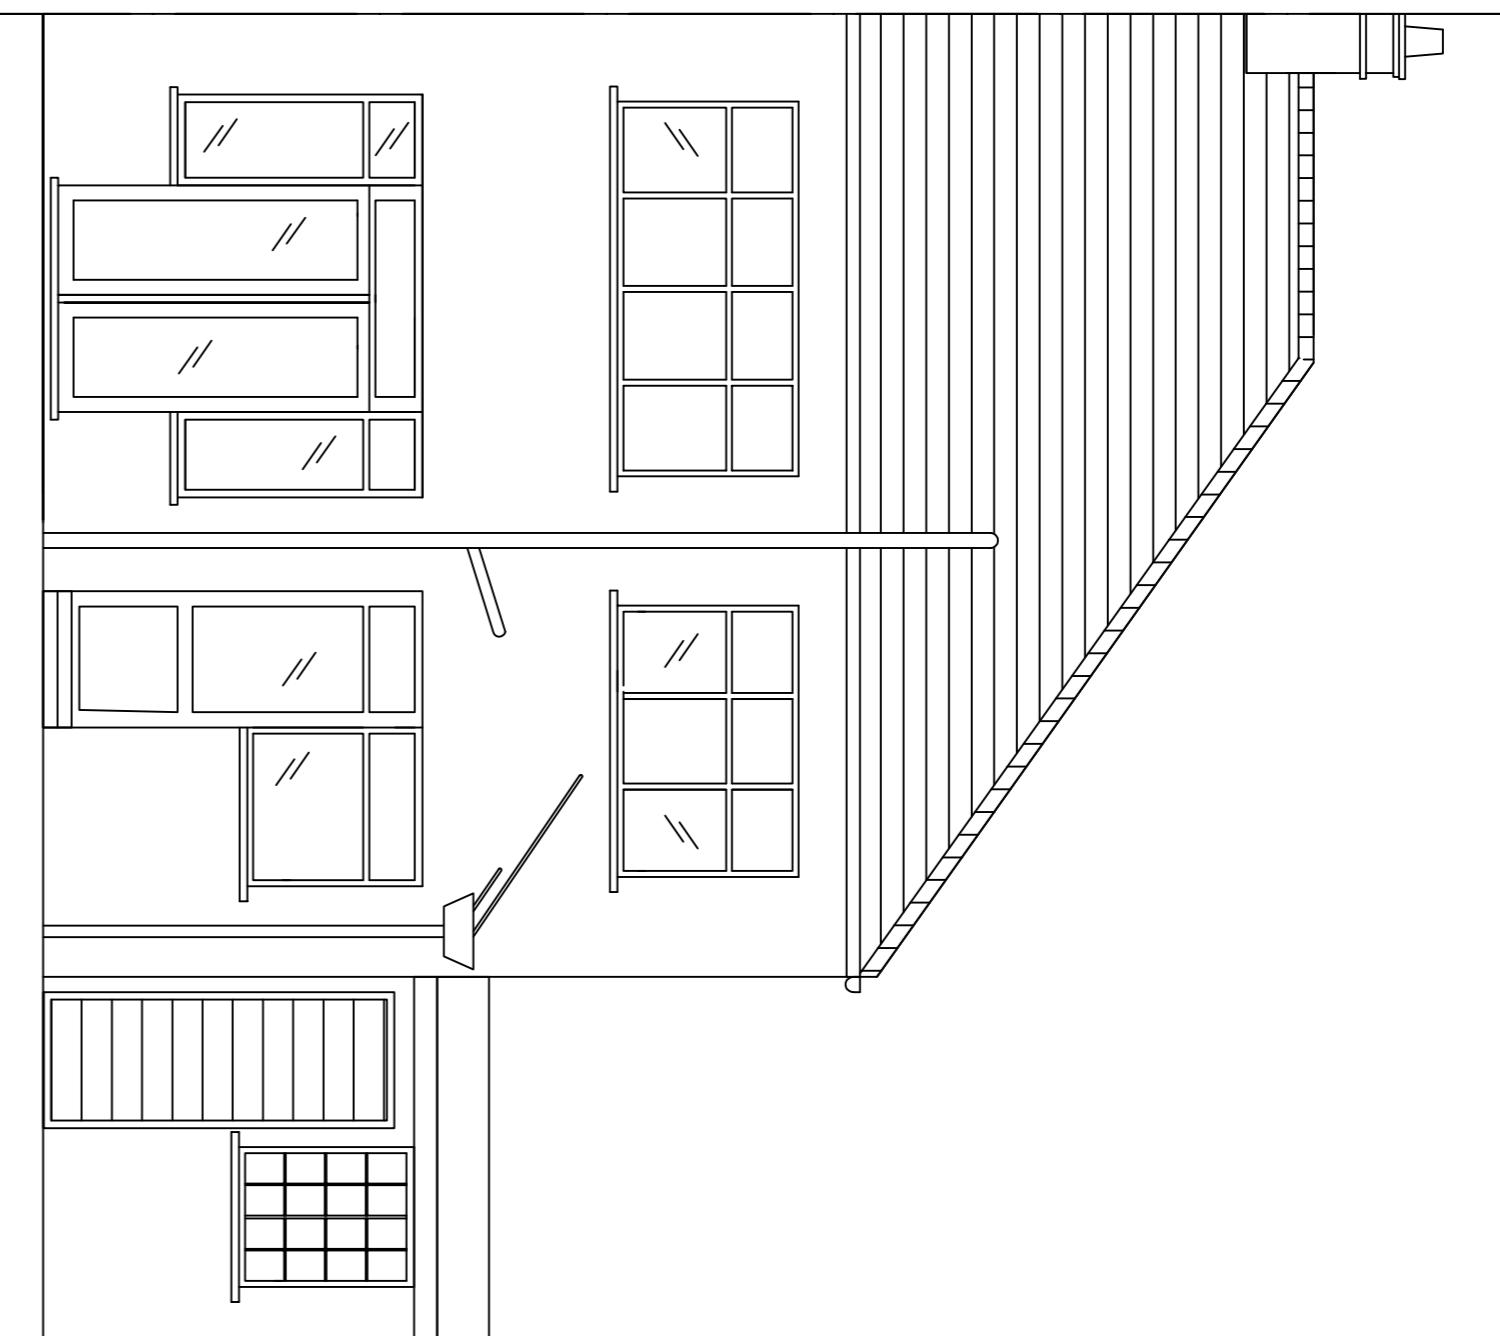

Side Elevation

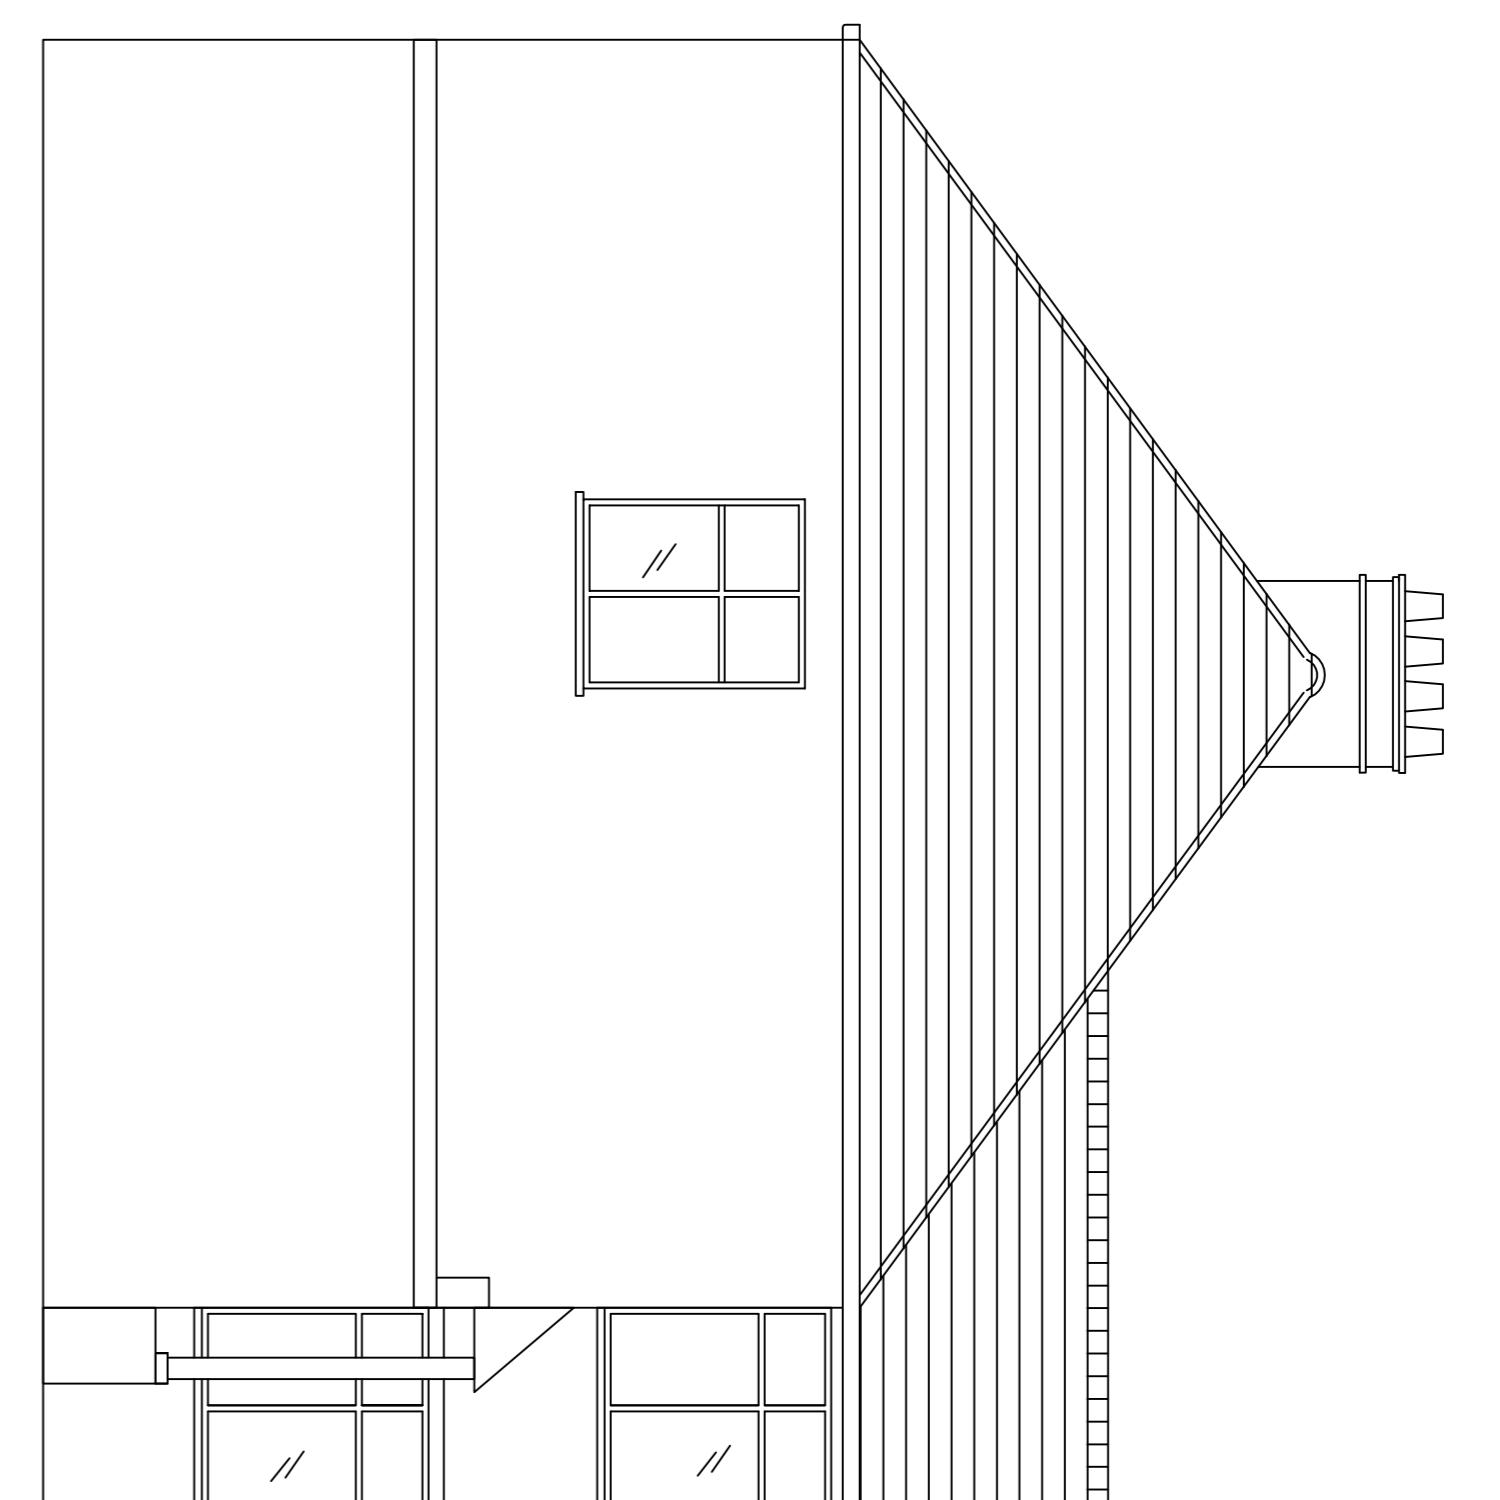

Notes:  
All dimensions should be checked with  
a site survey.  
Drawings are subject to  
statutory authority approval and are to  
be used for the purpose of planning.  
Structural calculations and drawings to  
be supplied by a structural engineer.