



Existing ground floor plan

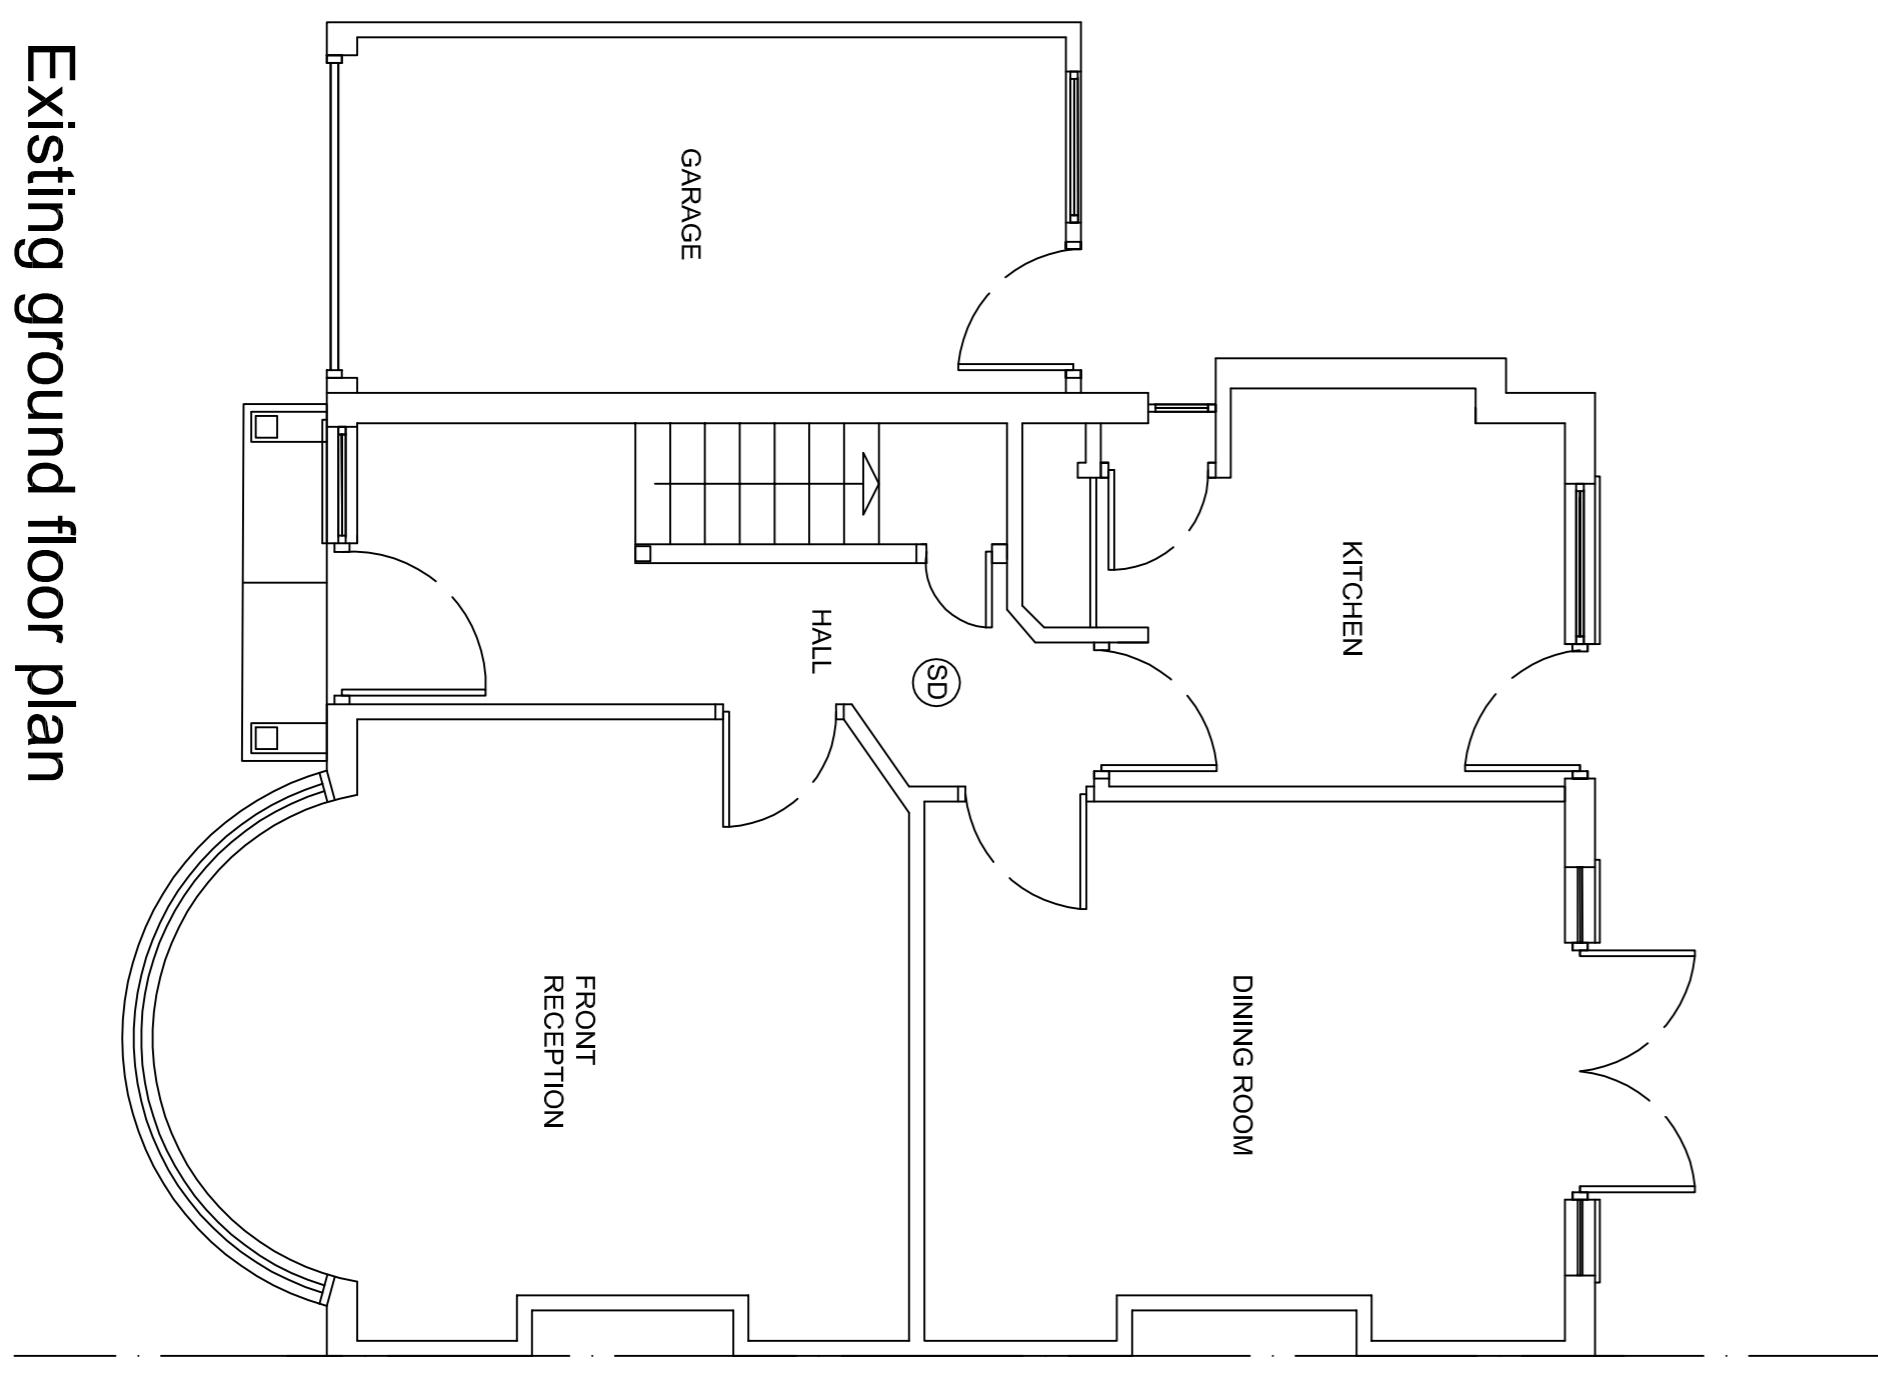


Existing first floor plan

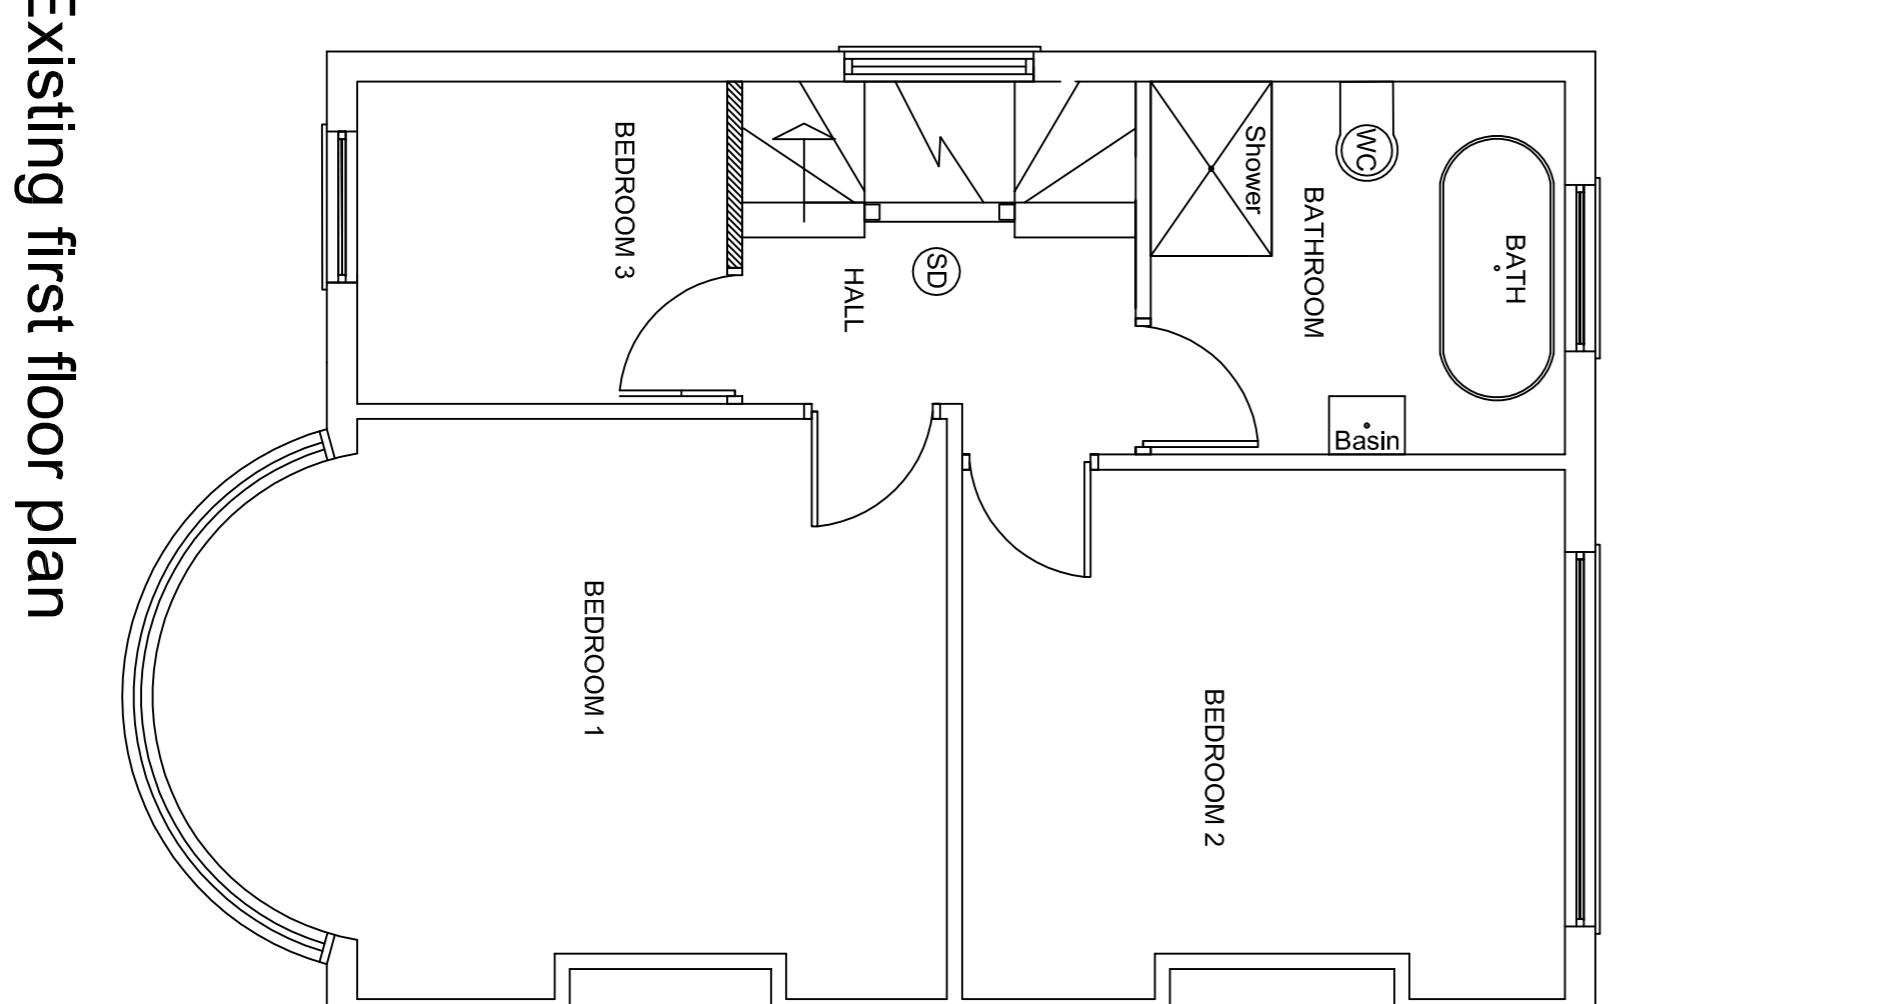


Boundary Elevation


5
4
3
2
1
0
METRES

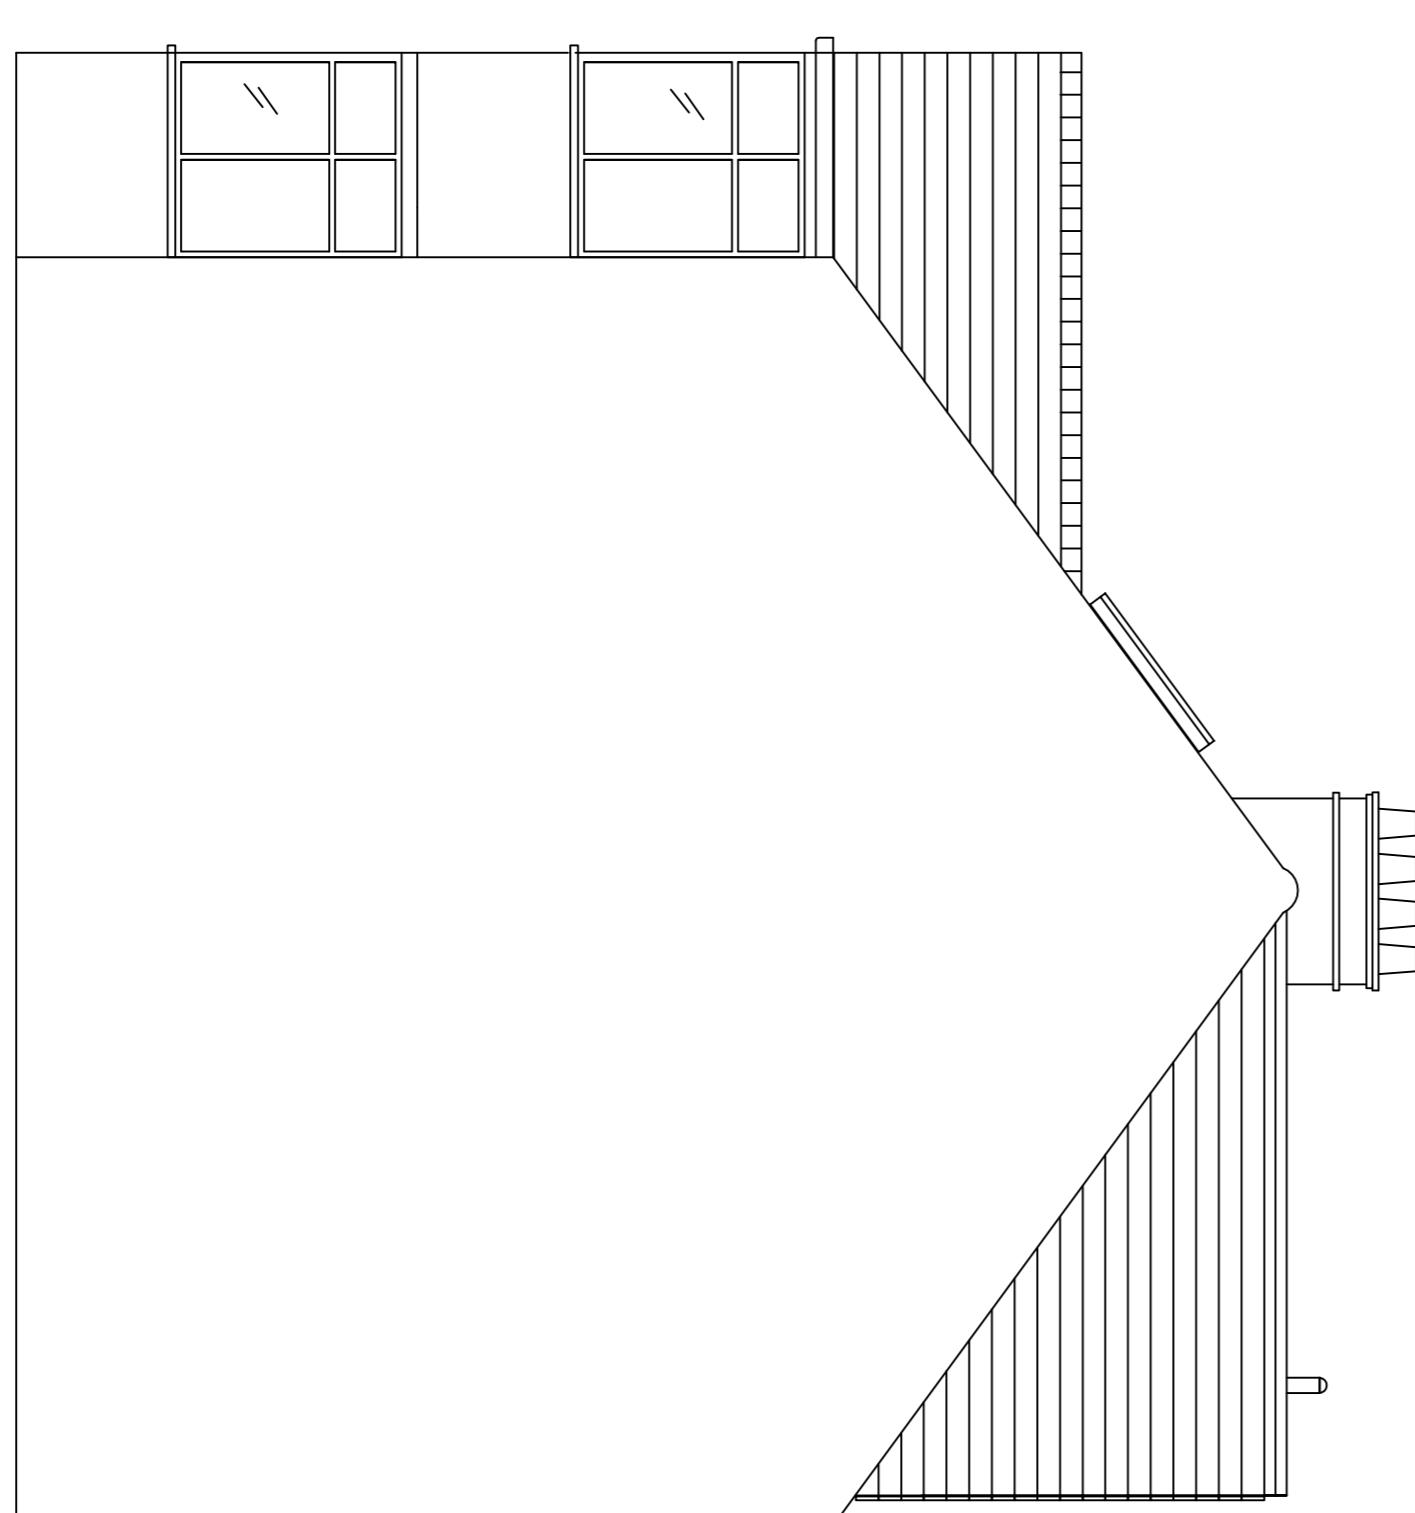


Front Elevation

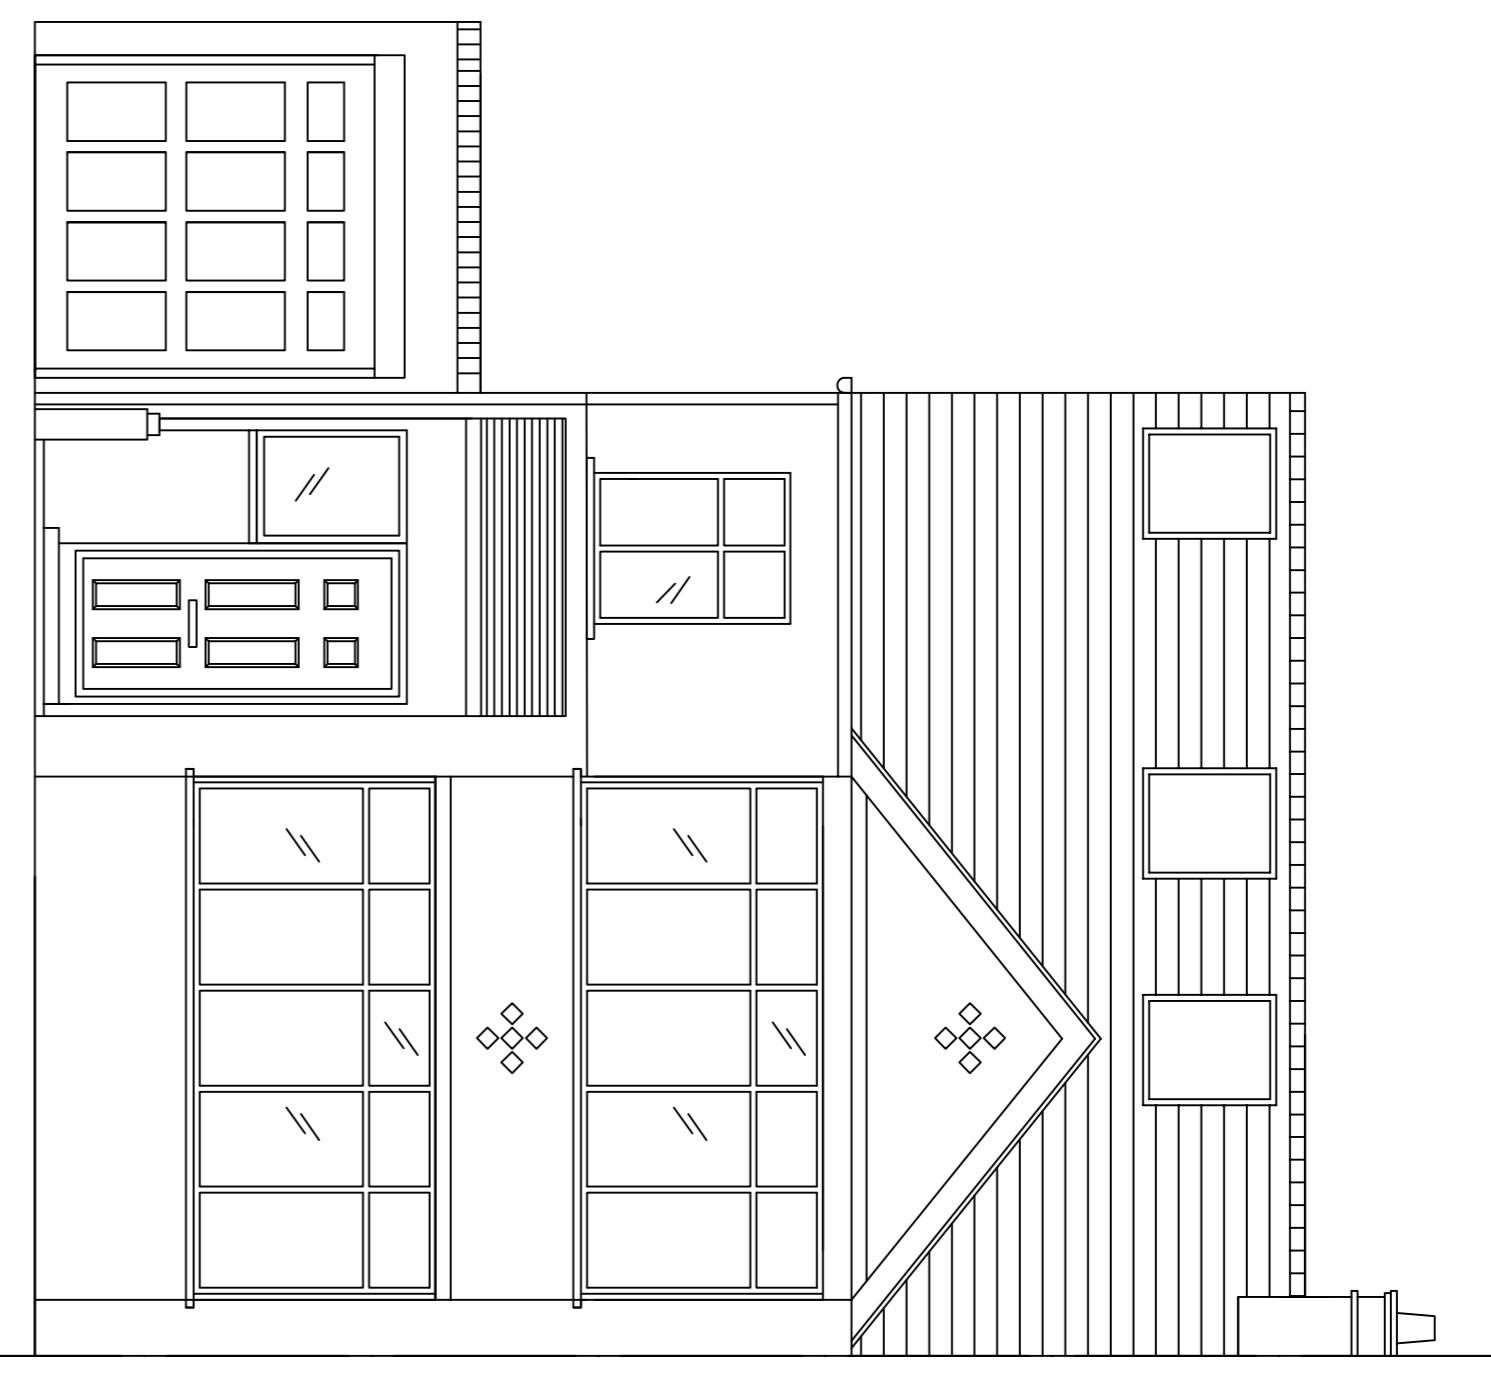

Rear Elevation

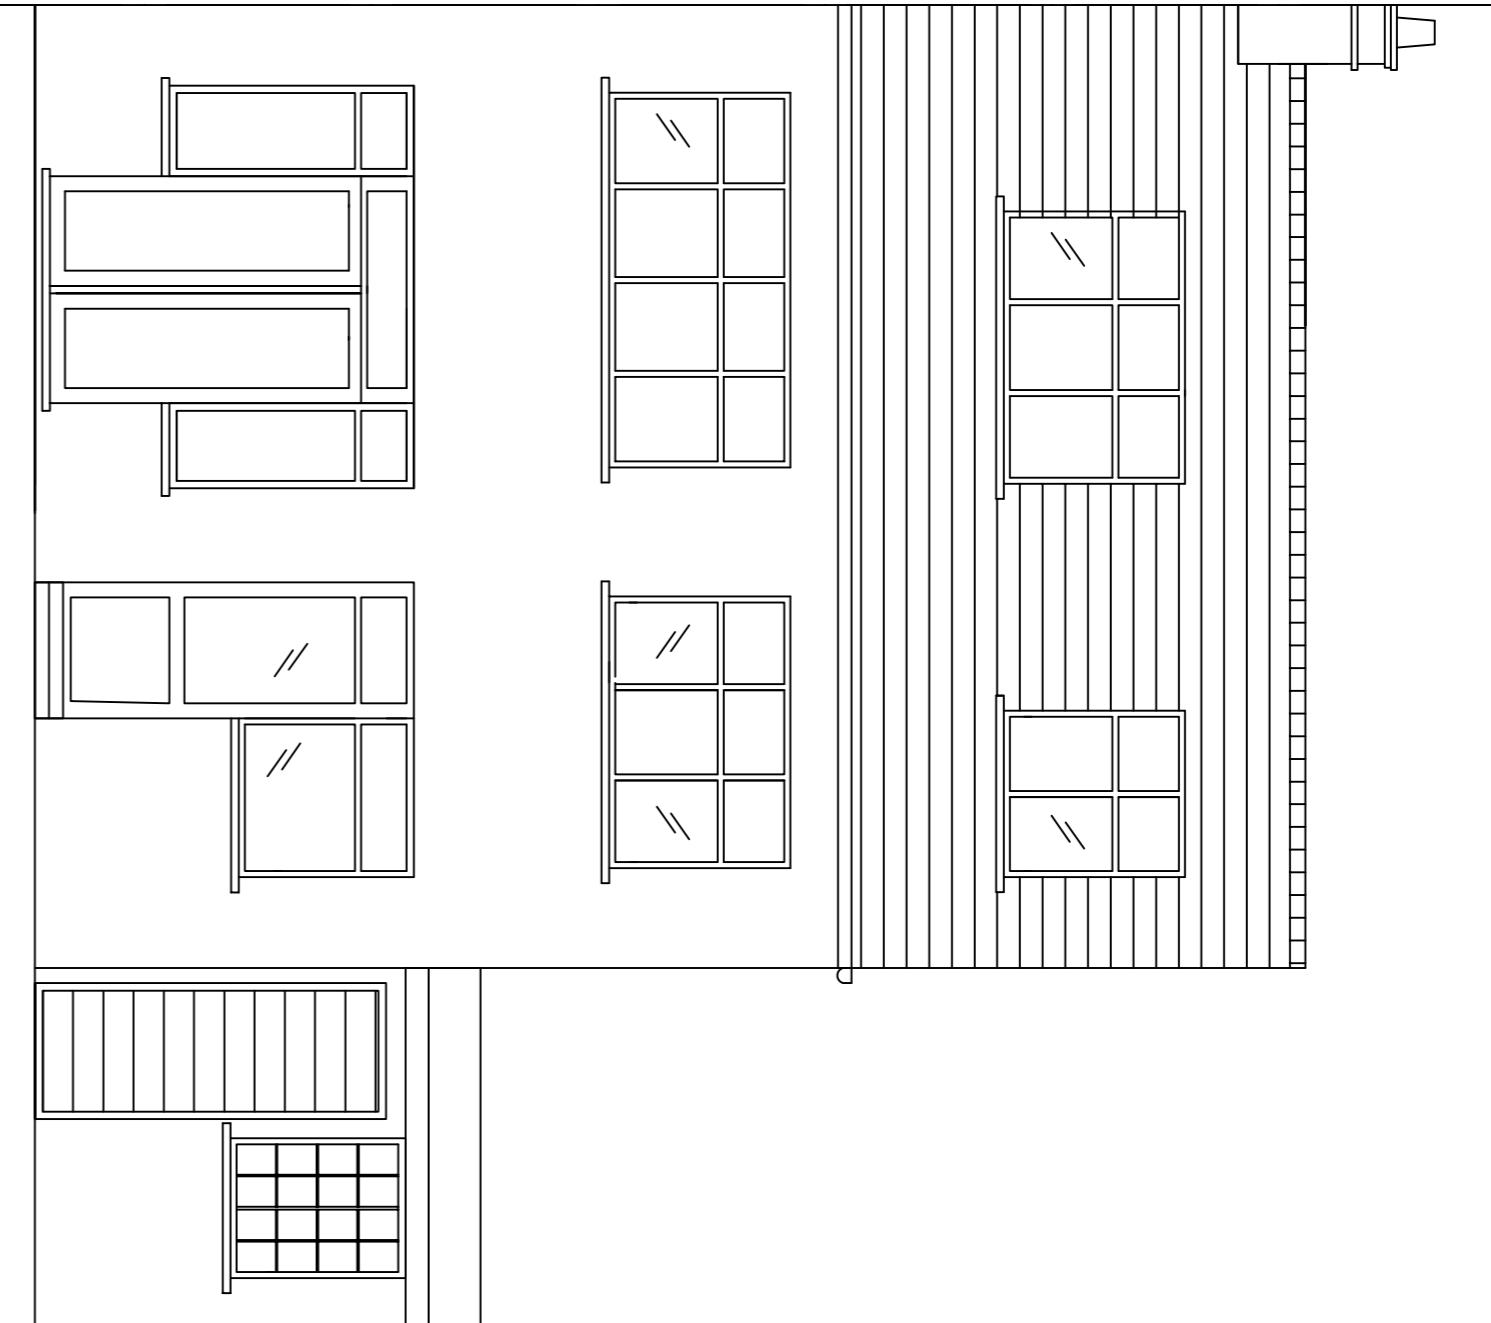

Side Elevation

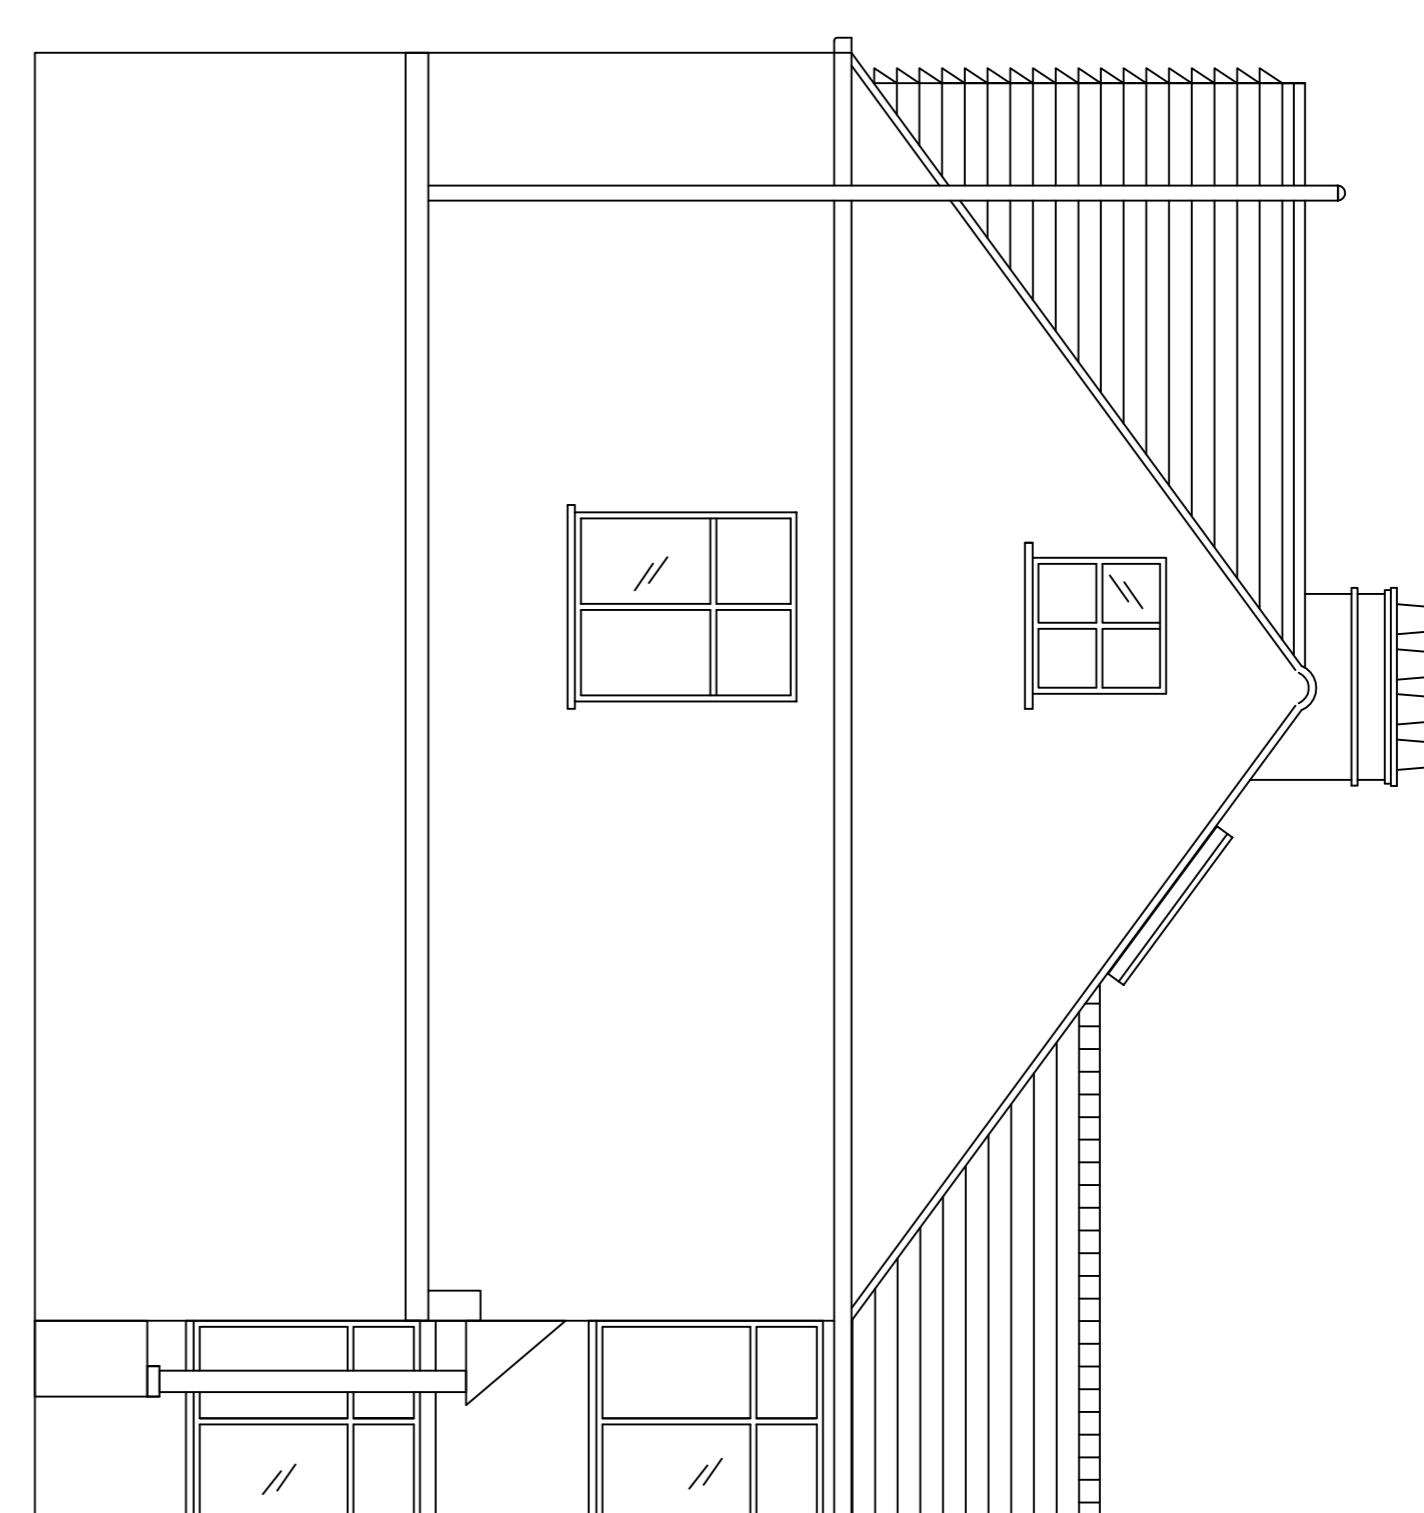

Notes:
All dimensions should be checked with
a site survey.
Drawings are subject to
statutory authority approval and are to
be used for the purpose of planning.
Structural calculations and drawings to
be supplied by a structural engineer.

Drawing Title: EXISTING PLANS
Client: MR & MRS PIPER
11 CROFT GARDENS
RUISLIP
MIDDLESEX
HA48EY
SCALE: 1:50 @ A1
Drawn by: ML
Drawing no: 200 rev A
Date: 7.1.2022