


Notes:


All dimensions should be checked with a site survey.

Drawings are subject to statutory authority approval and are to be used for the purpose of planning.


Structural calculations and drawings to be supplied by a structural engineer.

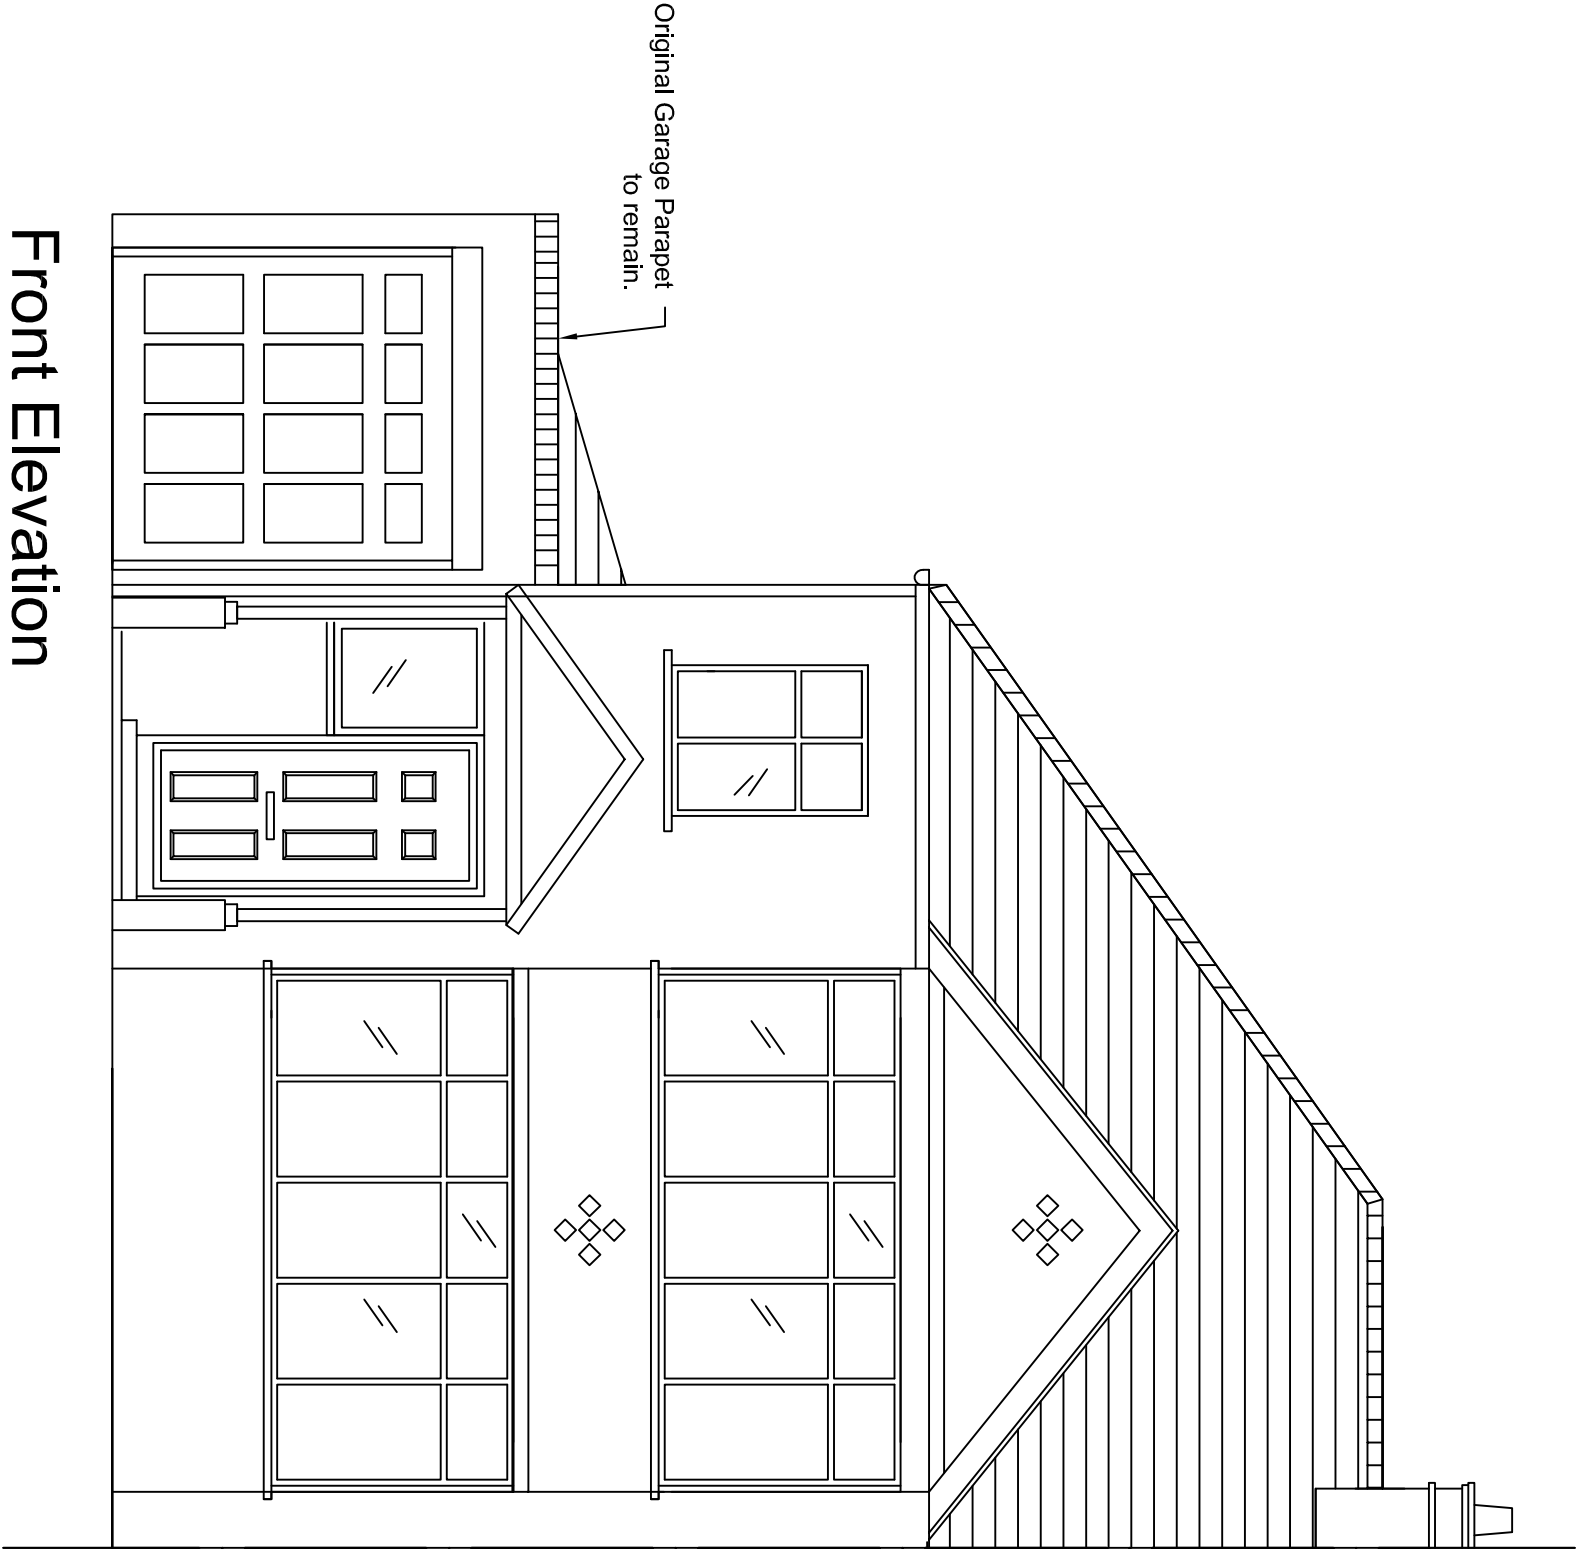


Front Elevation

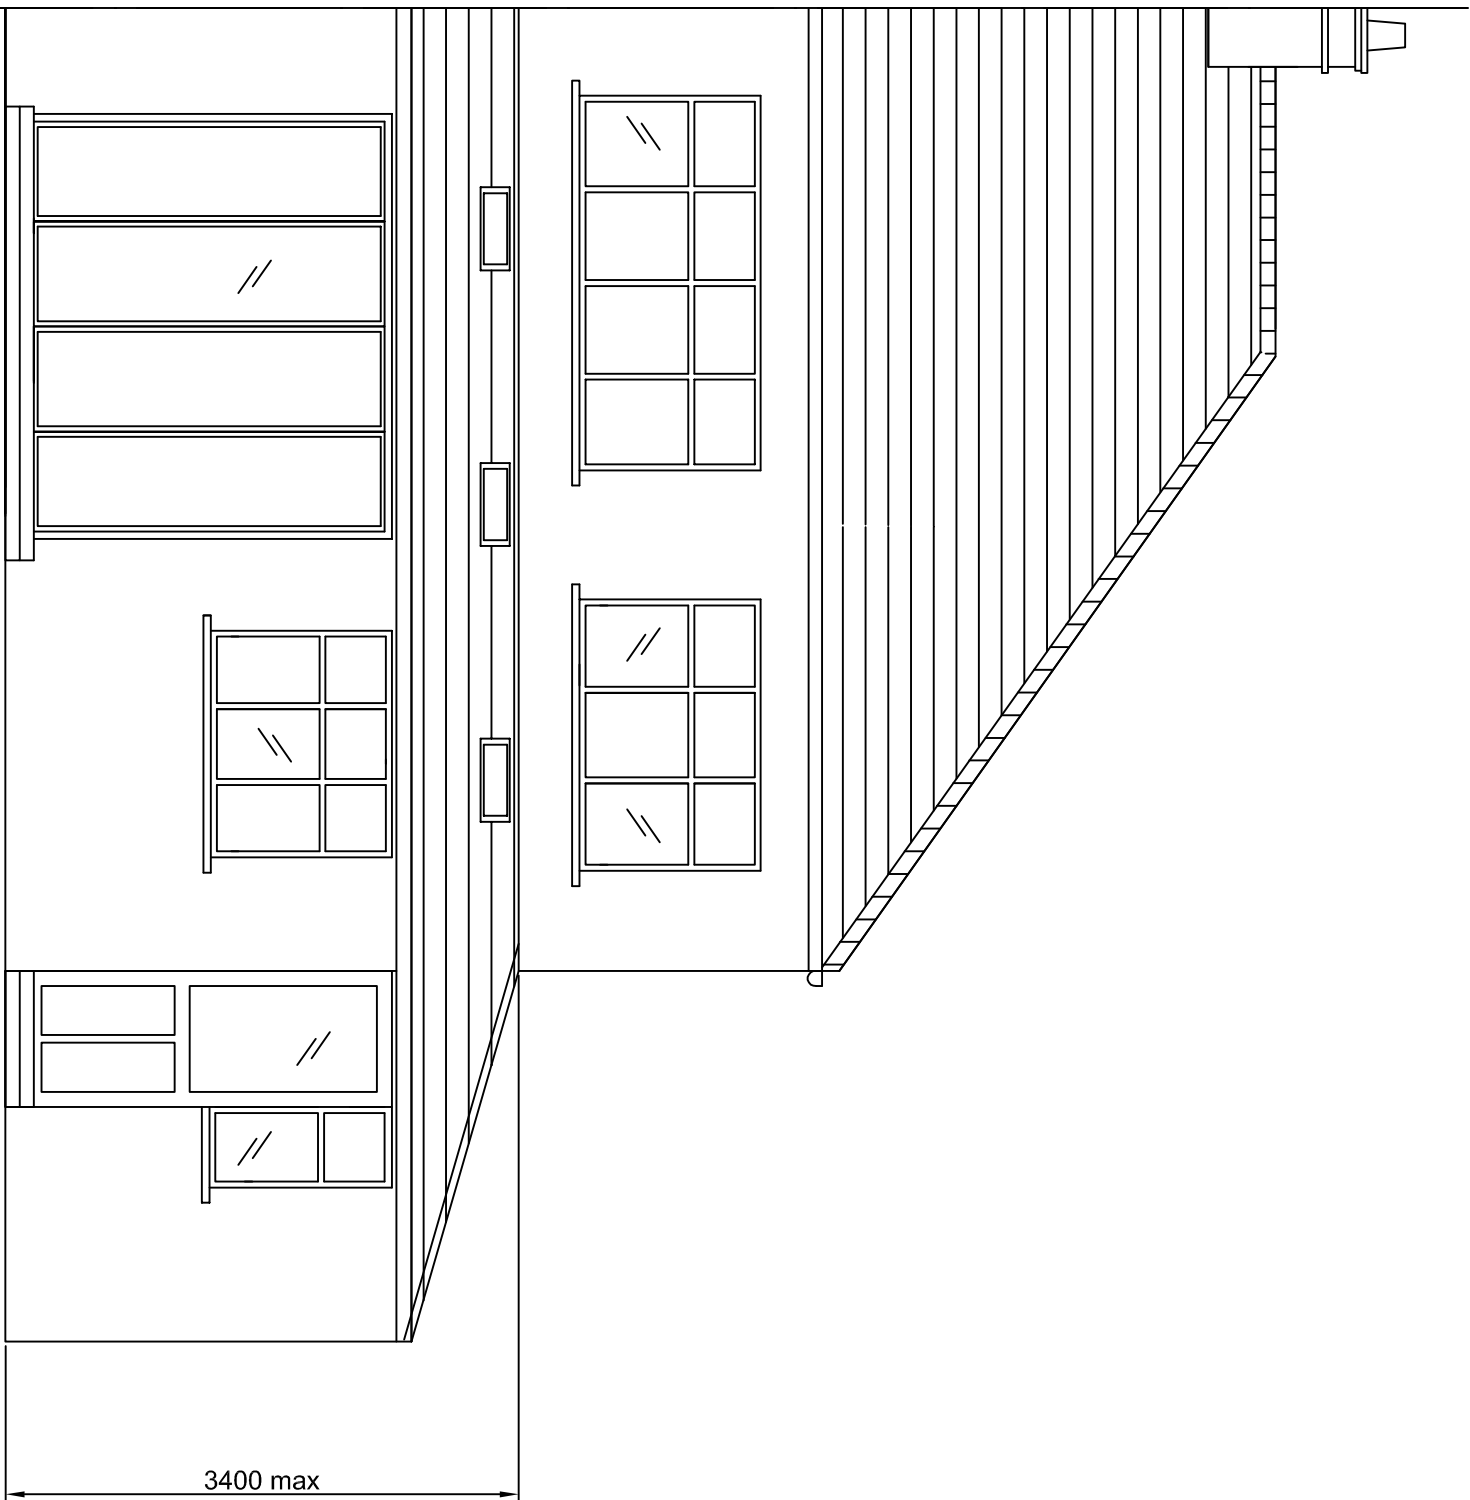


Rear Elevation

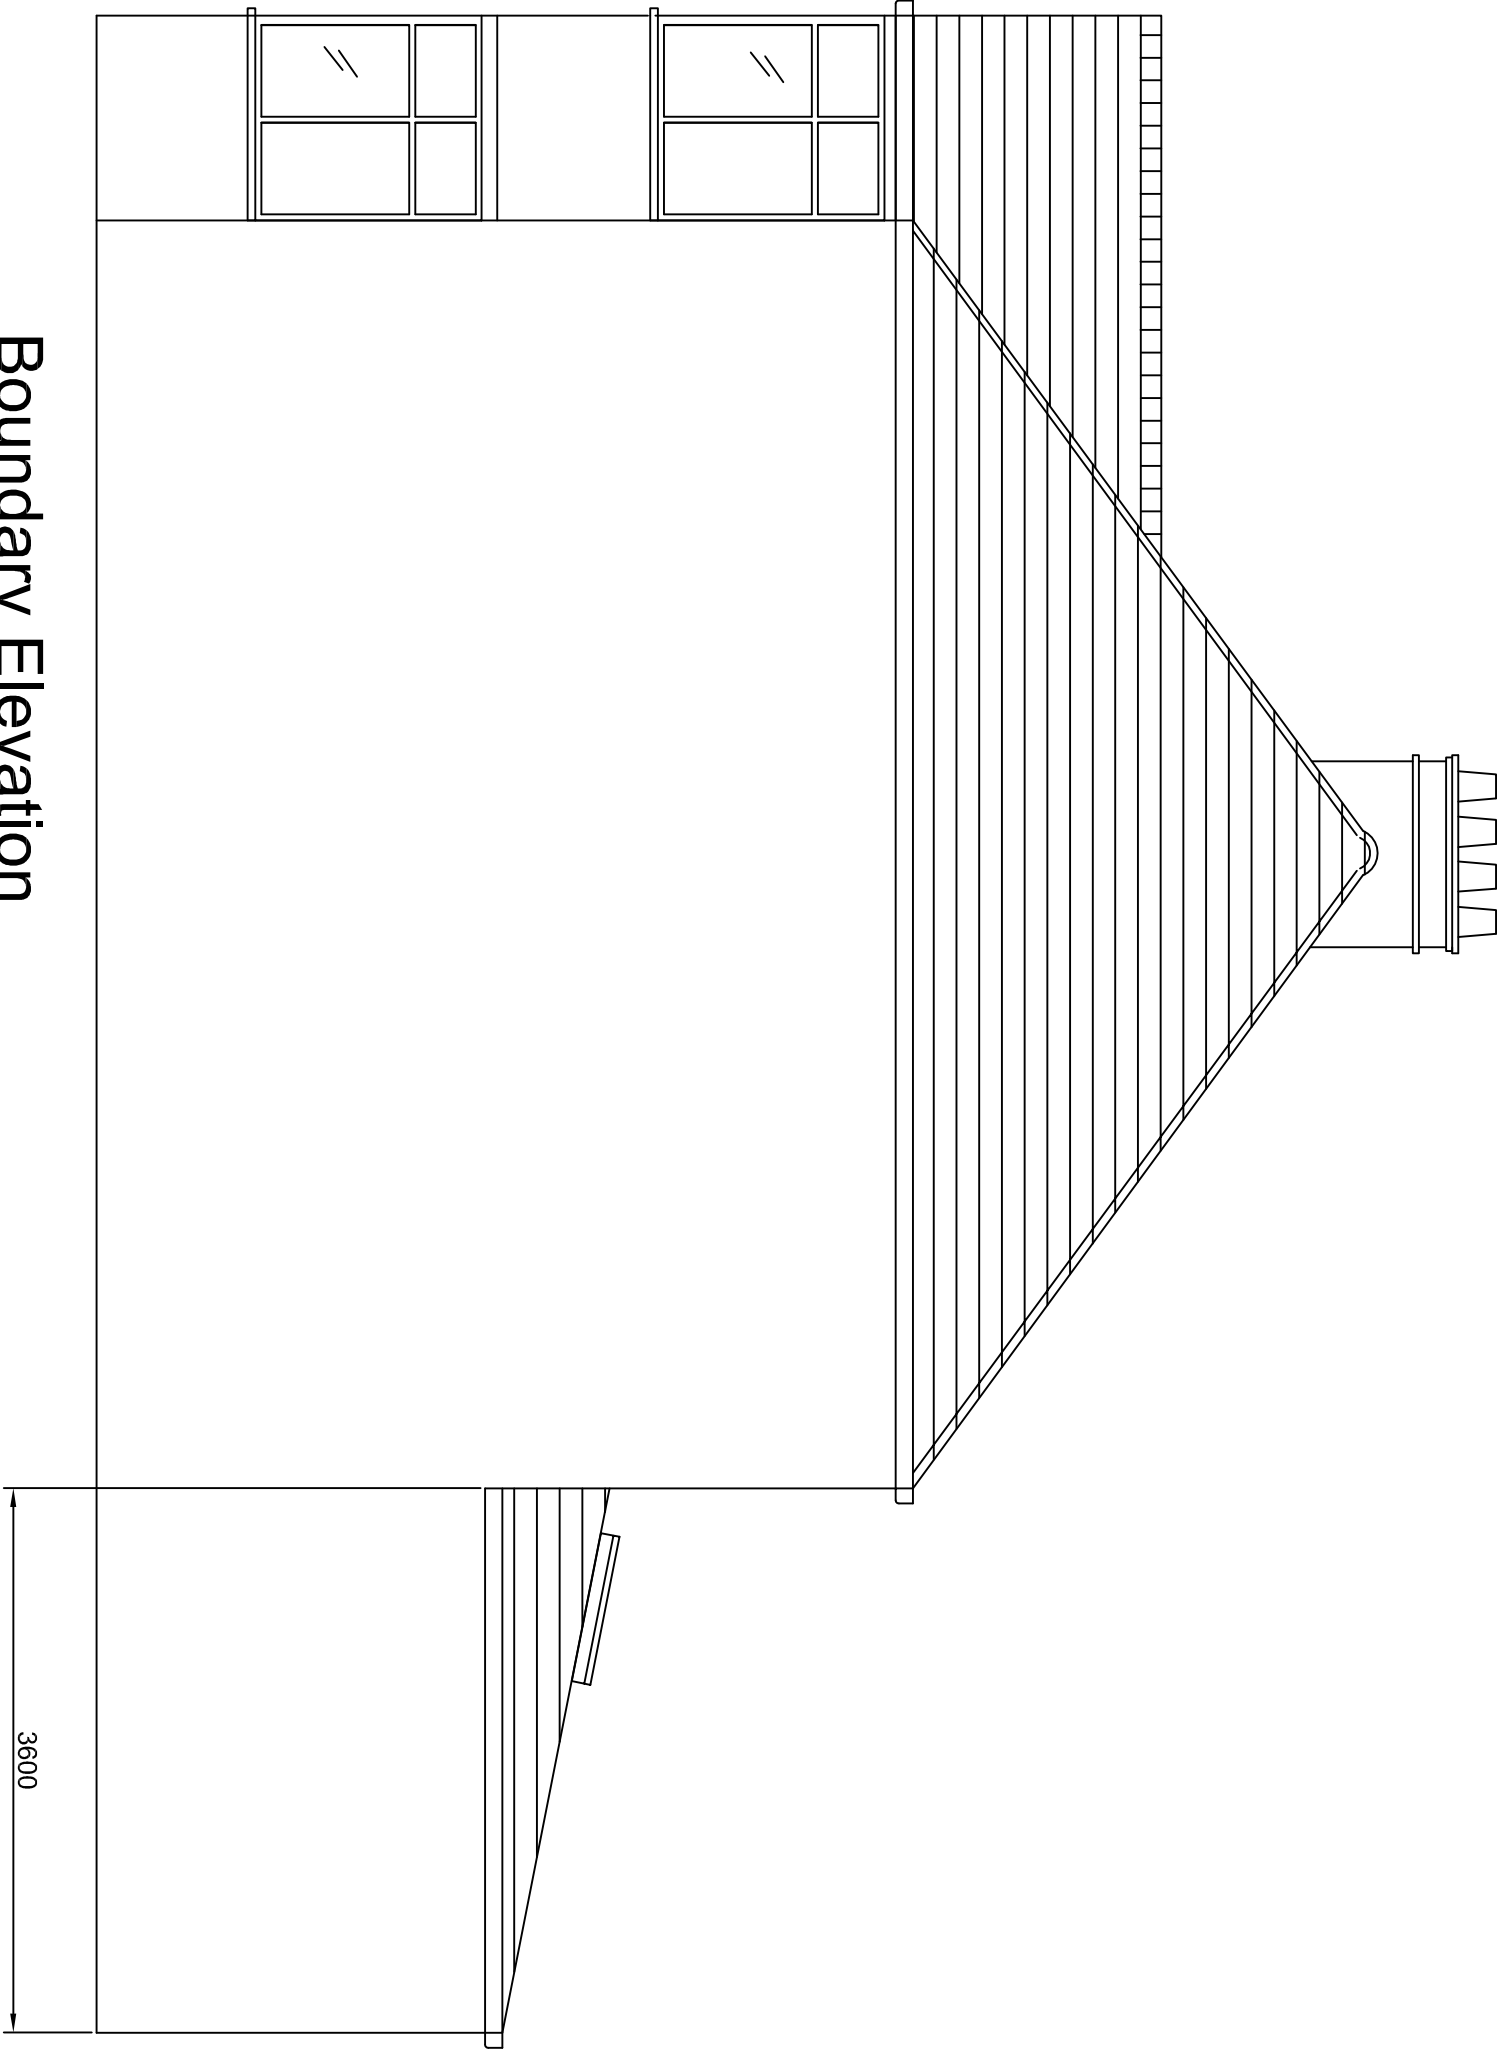

Boundary Elevation

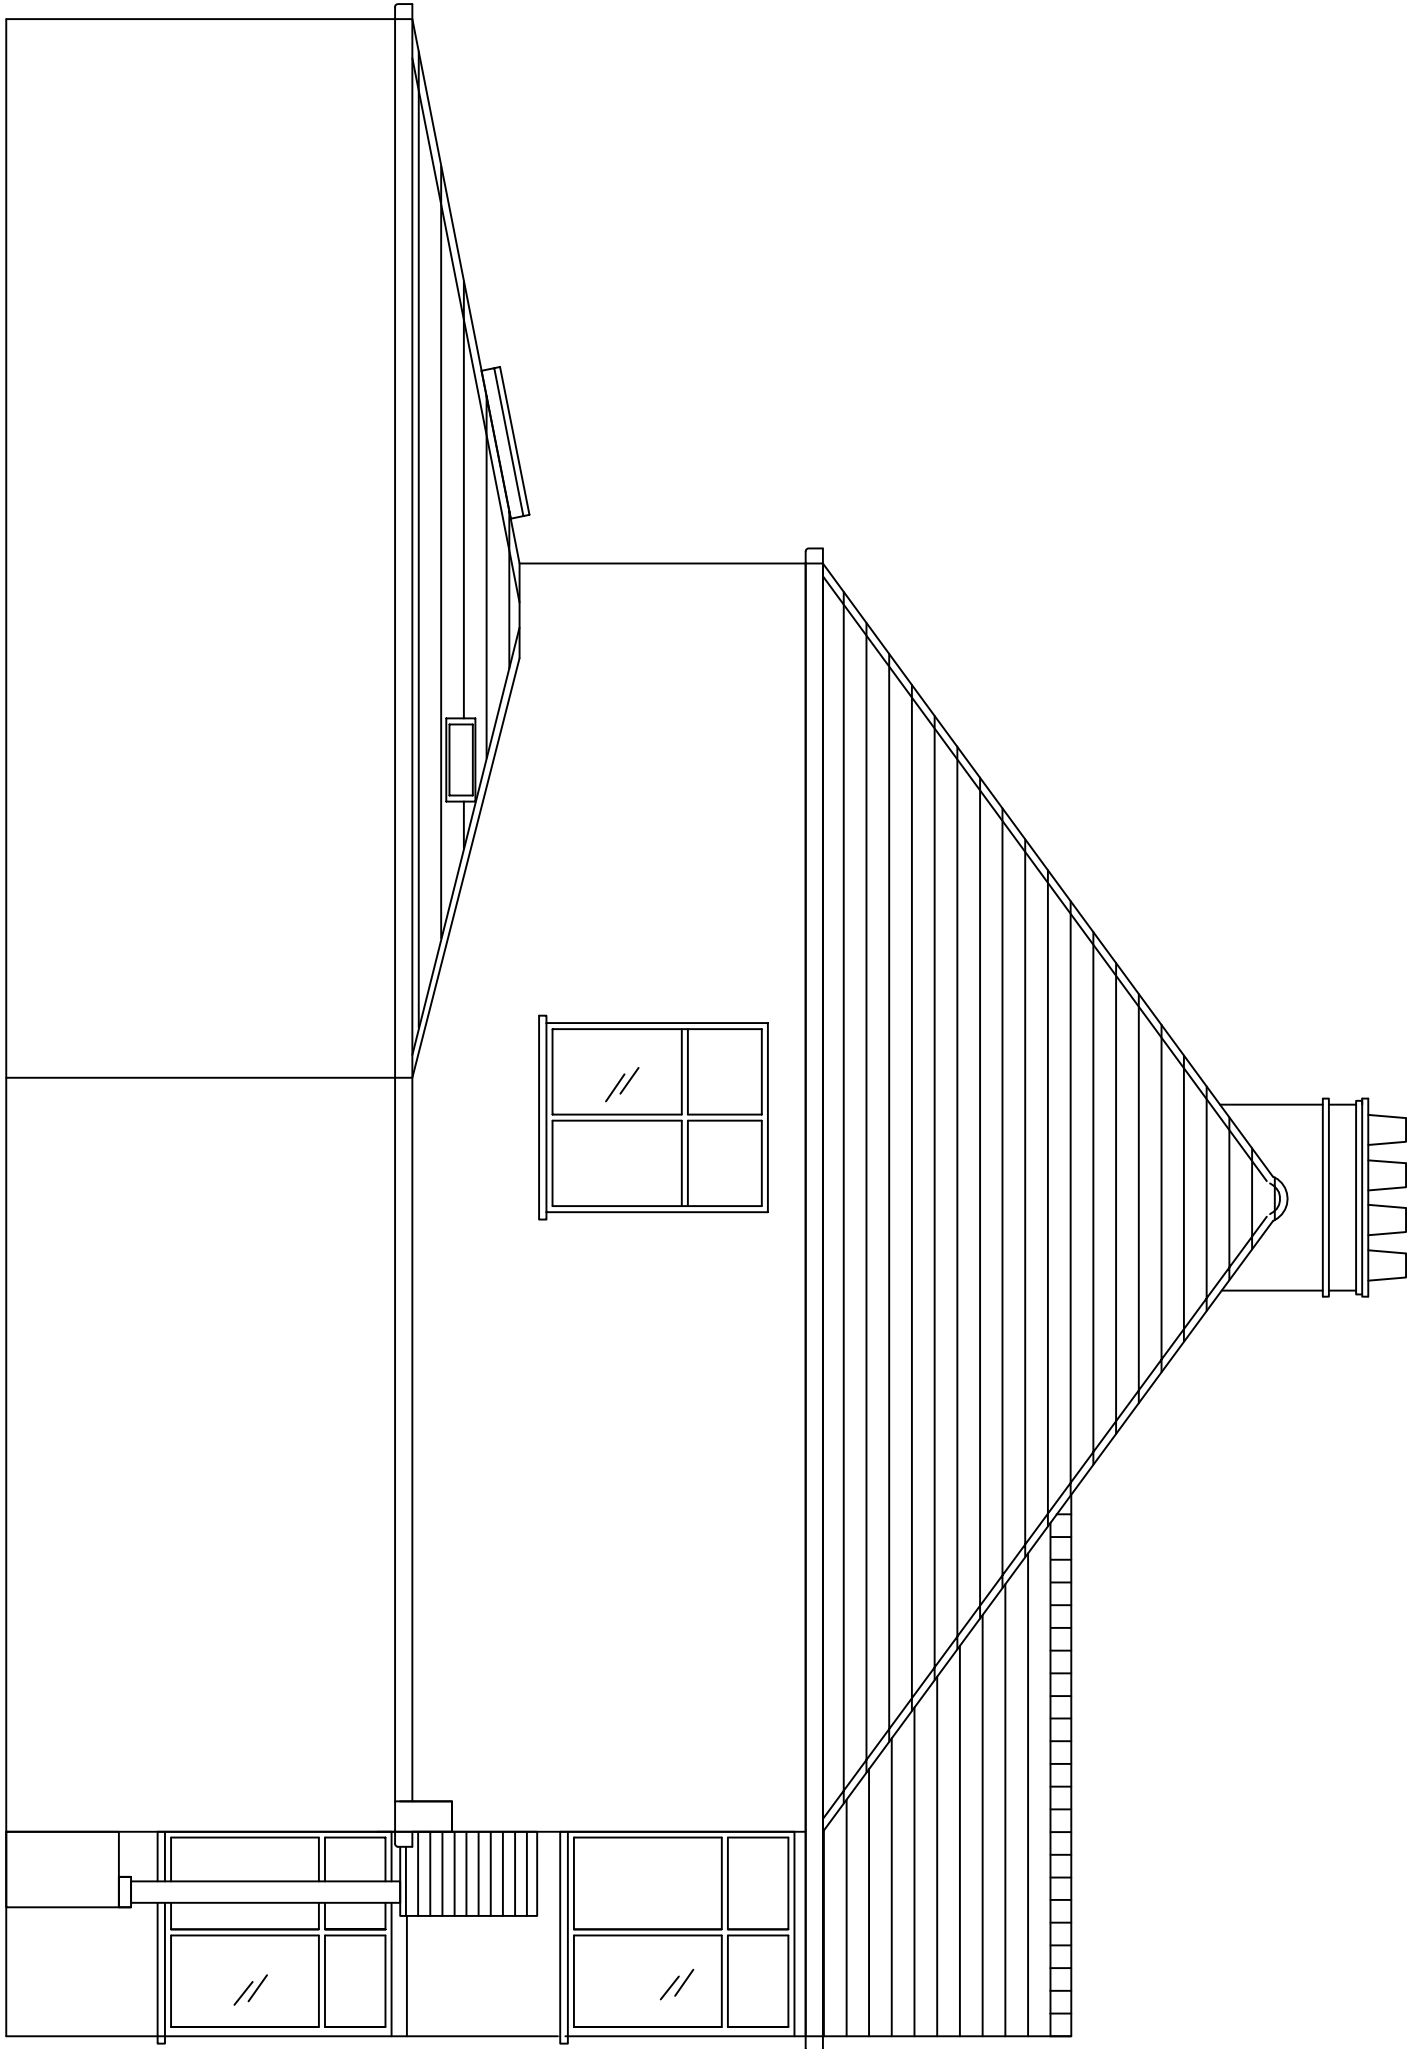

Side Elevation

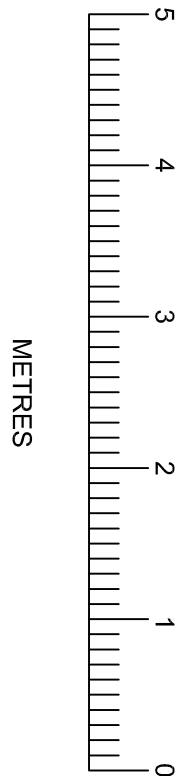

Client :
MR & MRS PIPER
11 CROFT GARDENS
RUISLIP
MIDDLESEX
HA48EY

Drawing Title:
PROPOSED
ELEVATIONS

SCALE: 1:50 @ A1
Drawn by: ML
Drawing no: 201 rev B
Date: 7.1.2022