



Boundary Elevation

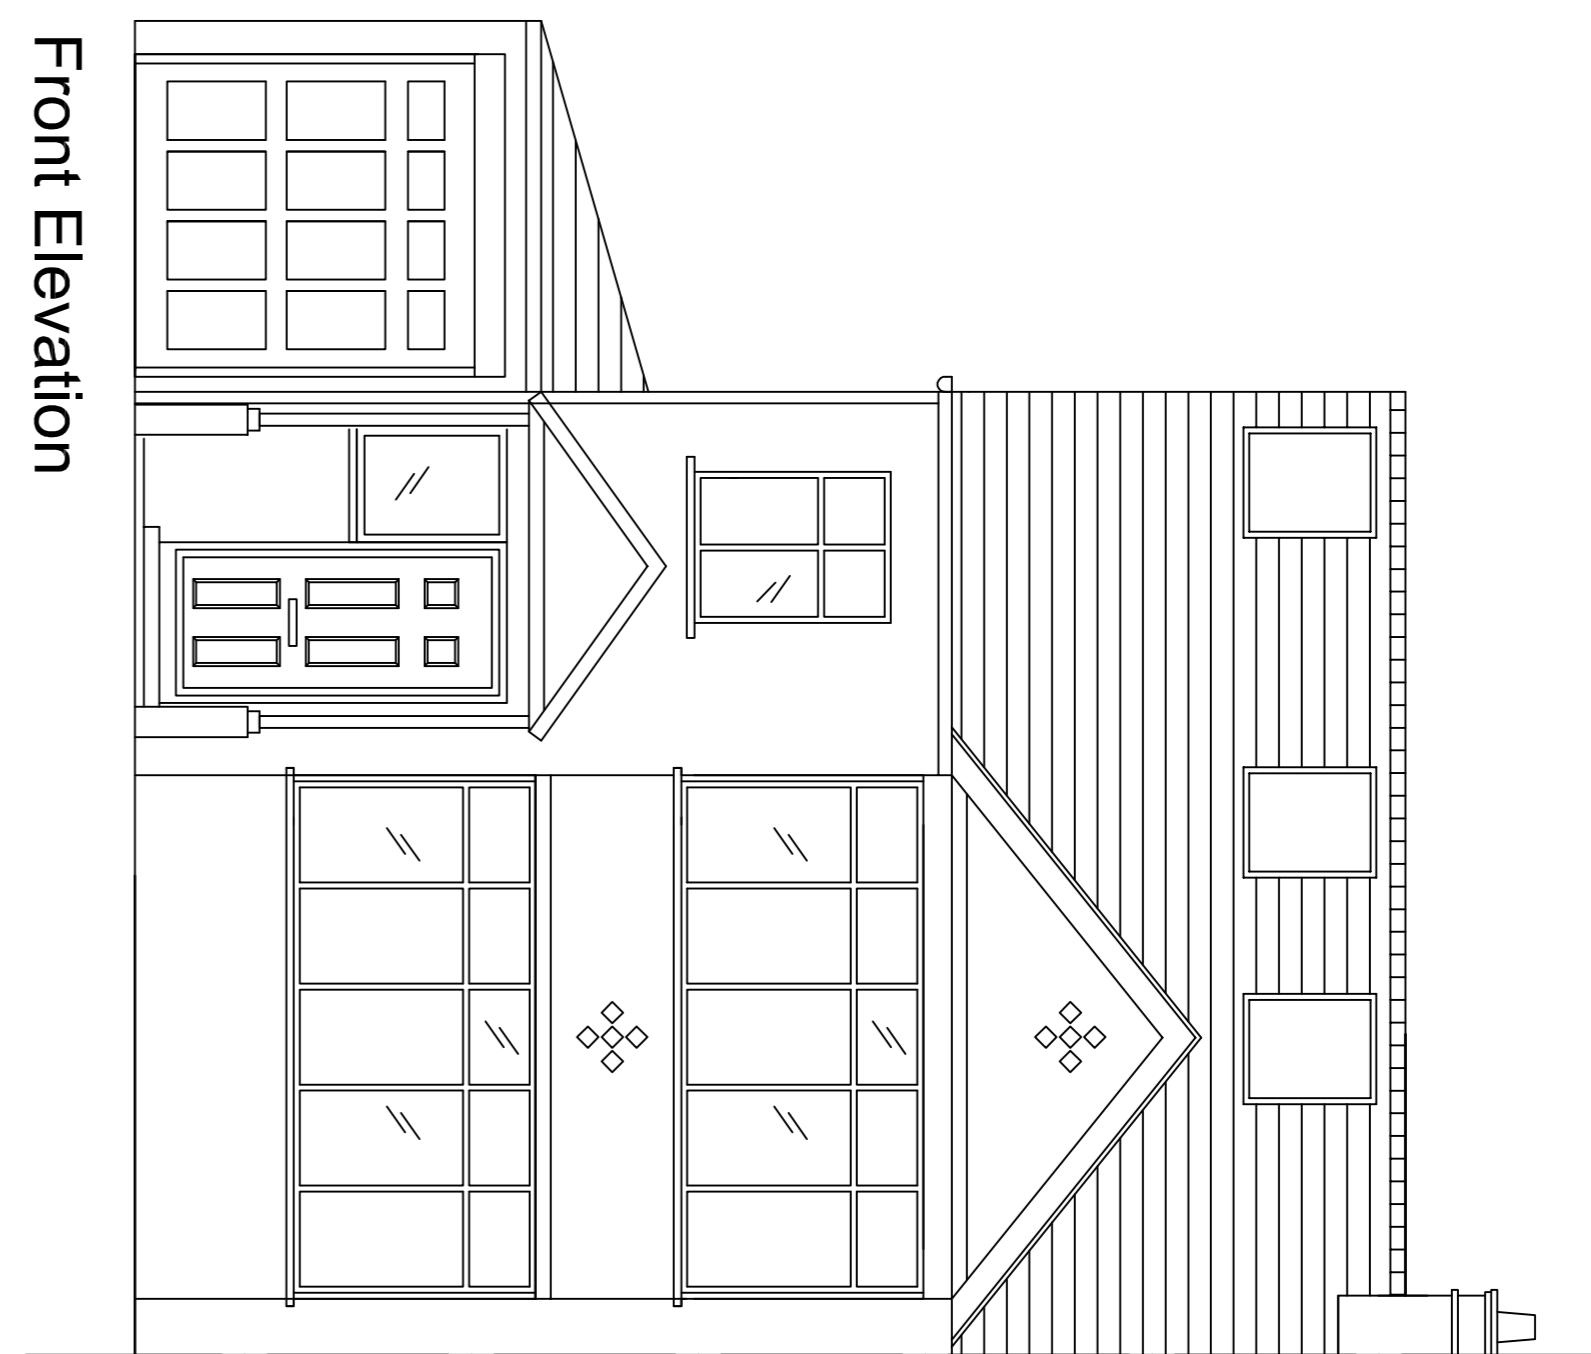

Front Elevation

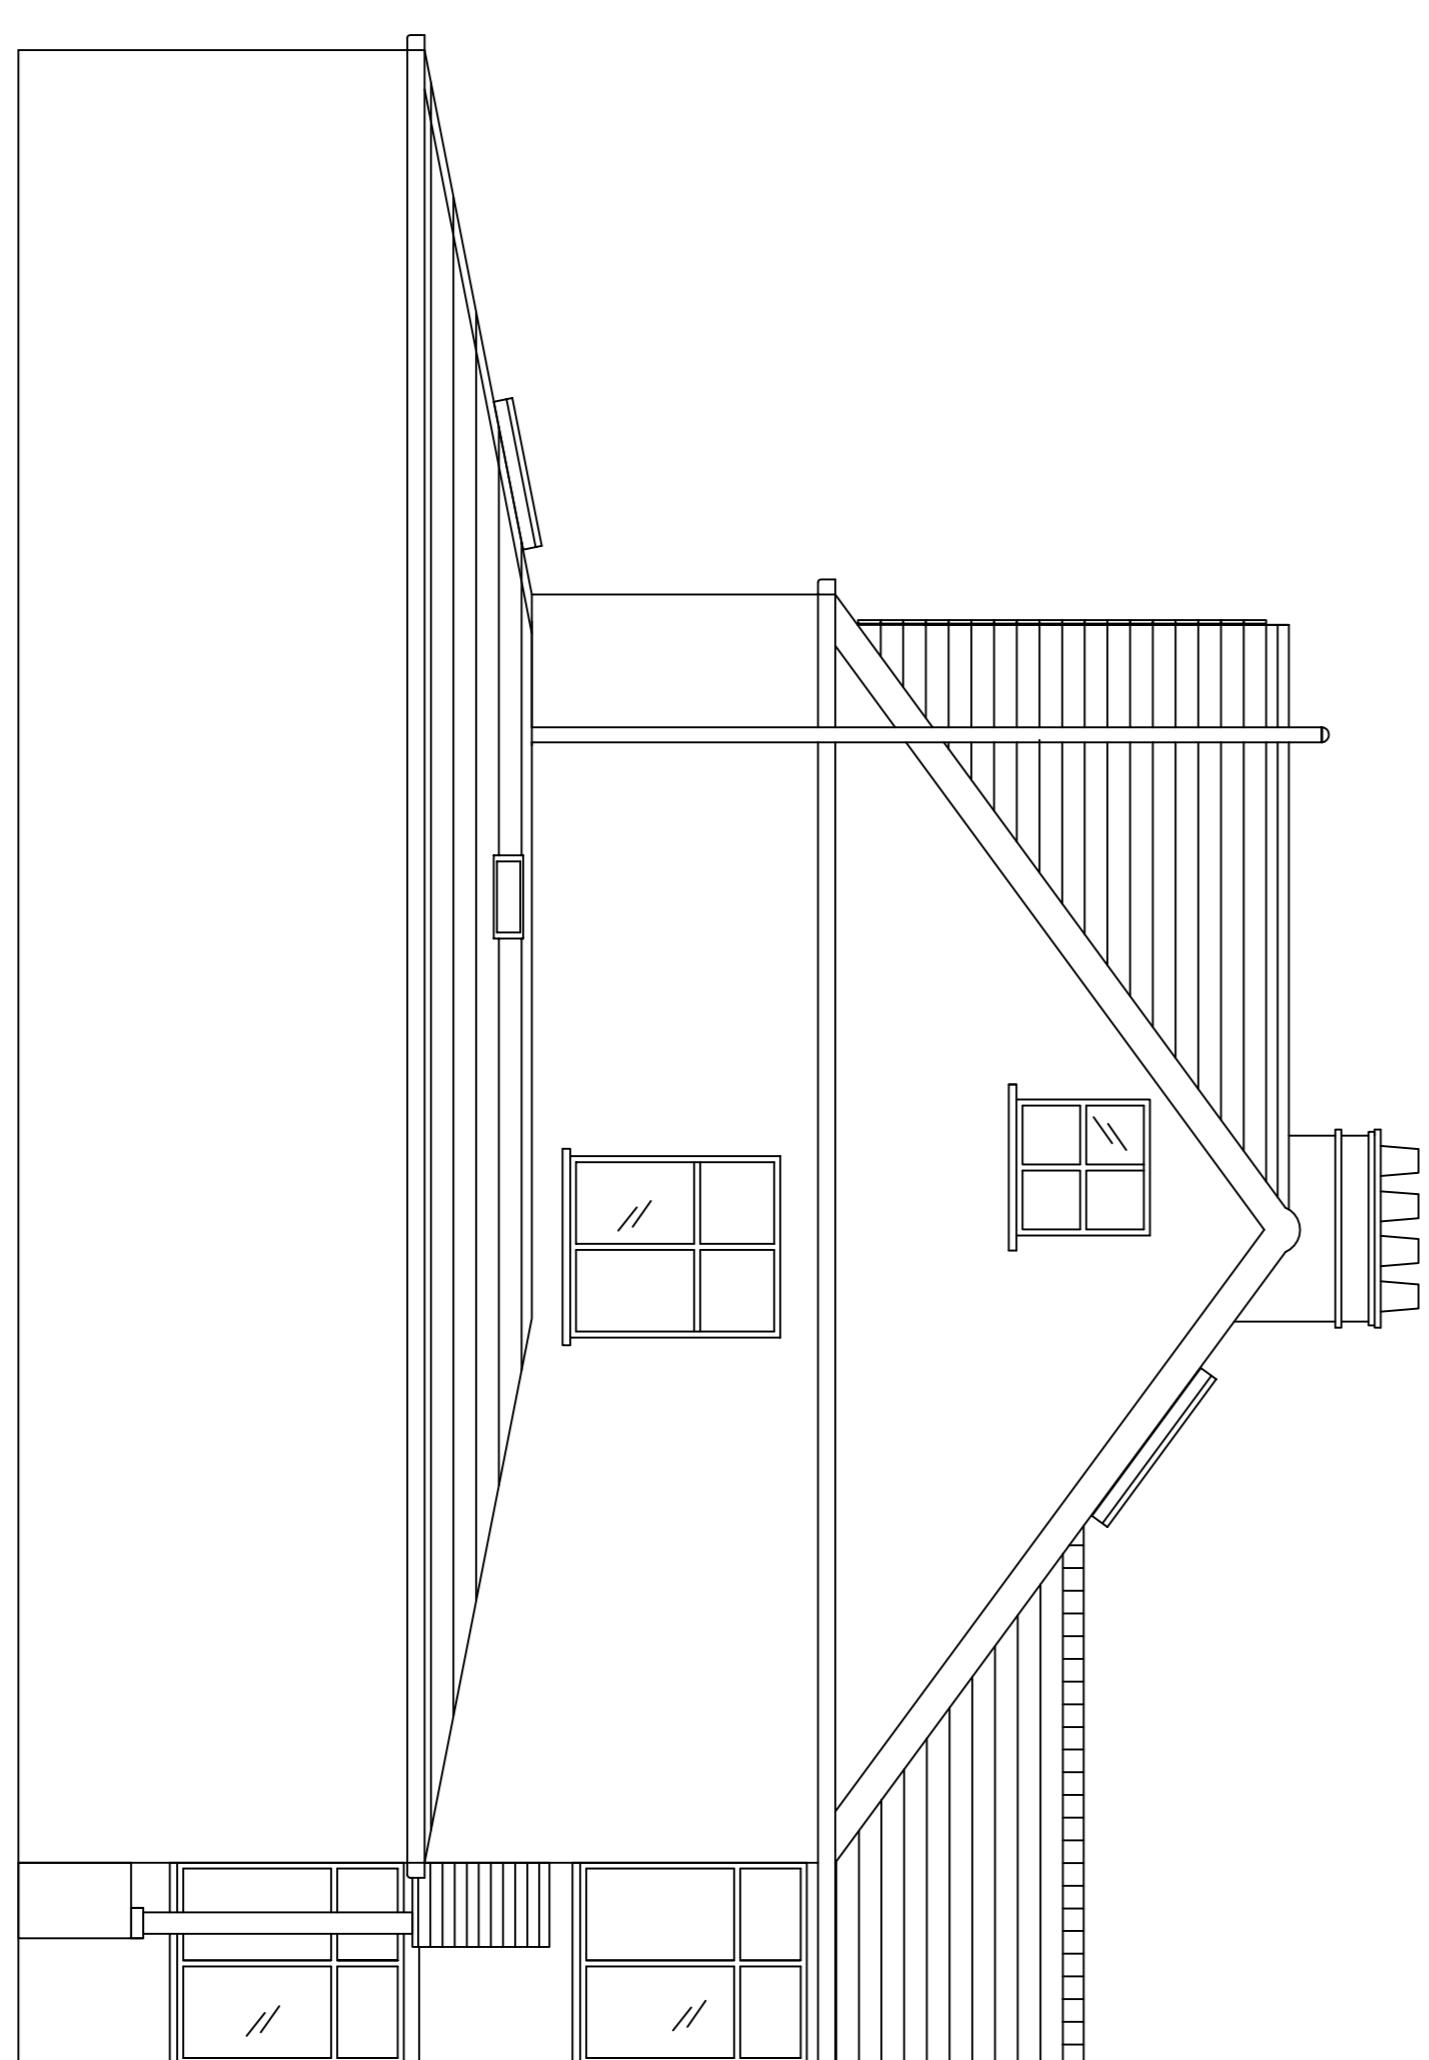

Side Elevation



Rear Elevation



METRES

Client:  
MR & MRS PIPER  
11 CROFT GARDENS  
RUISLIP  
MIDDLESEX  
HA48EY

Drawing Title:  
PROPOSED  
ELEVATIONS

SCALE:  
1:50 @ A1

Drawn by:  
ML

Drawing no:  
201 rev A

Date:  
7.1.2022

Notes:  
All dimensions should be checked with  
a site survey.  
Drawings are subject to  
statutory authority approval and are to  
be used for the purpose of planning.  
Structural calculations and drawings to  
be supplied by a structural engineer.