





Ground floor plan

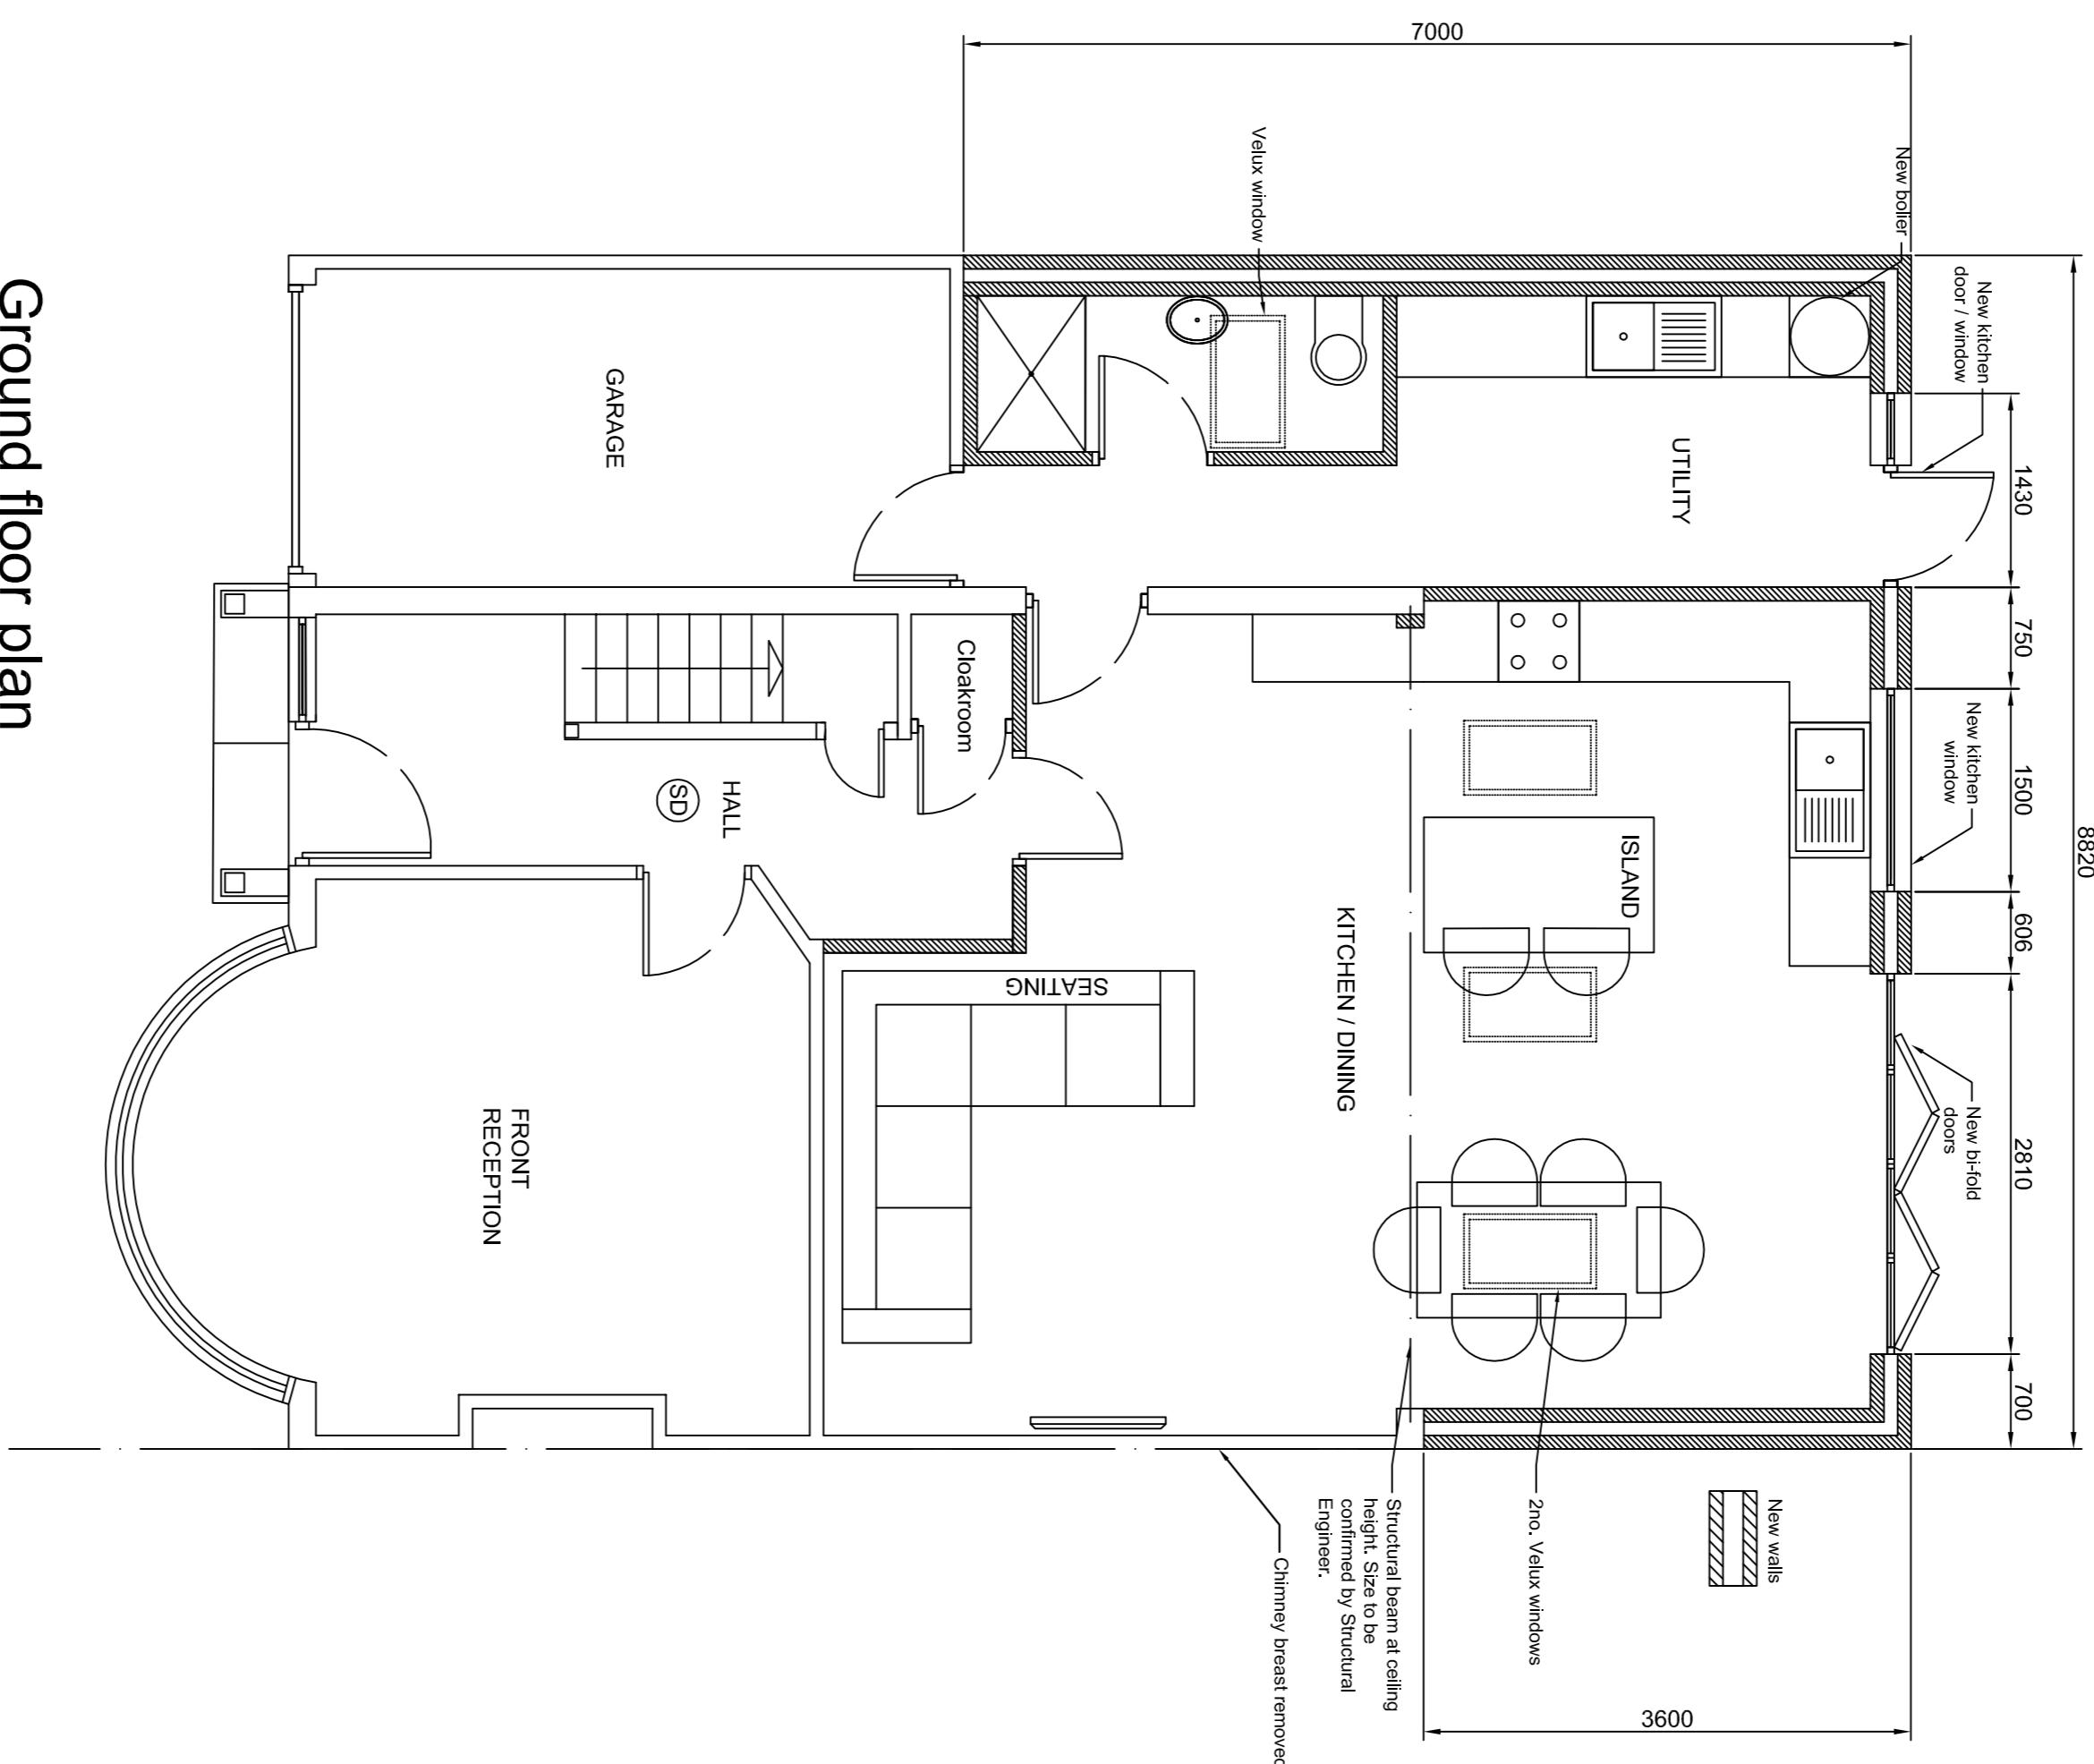

First floor plan

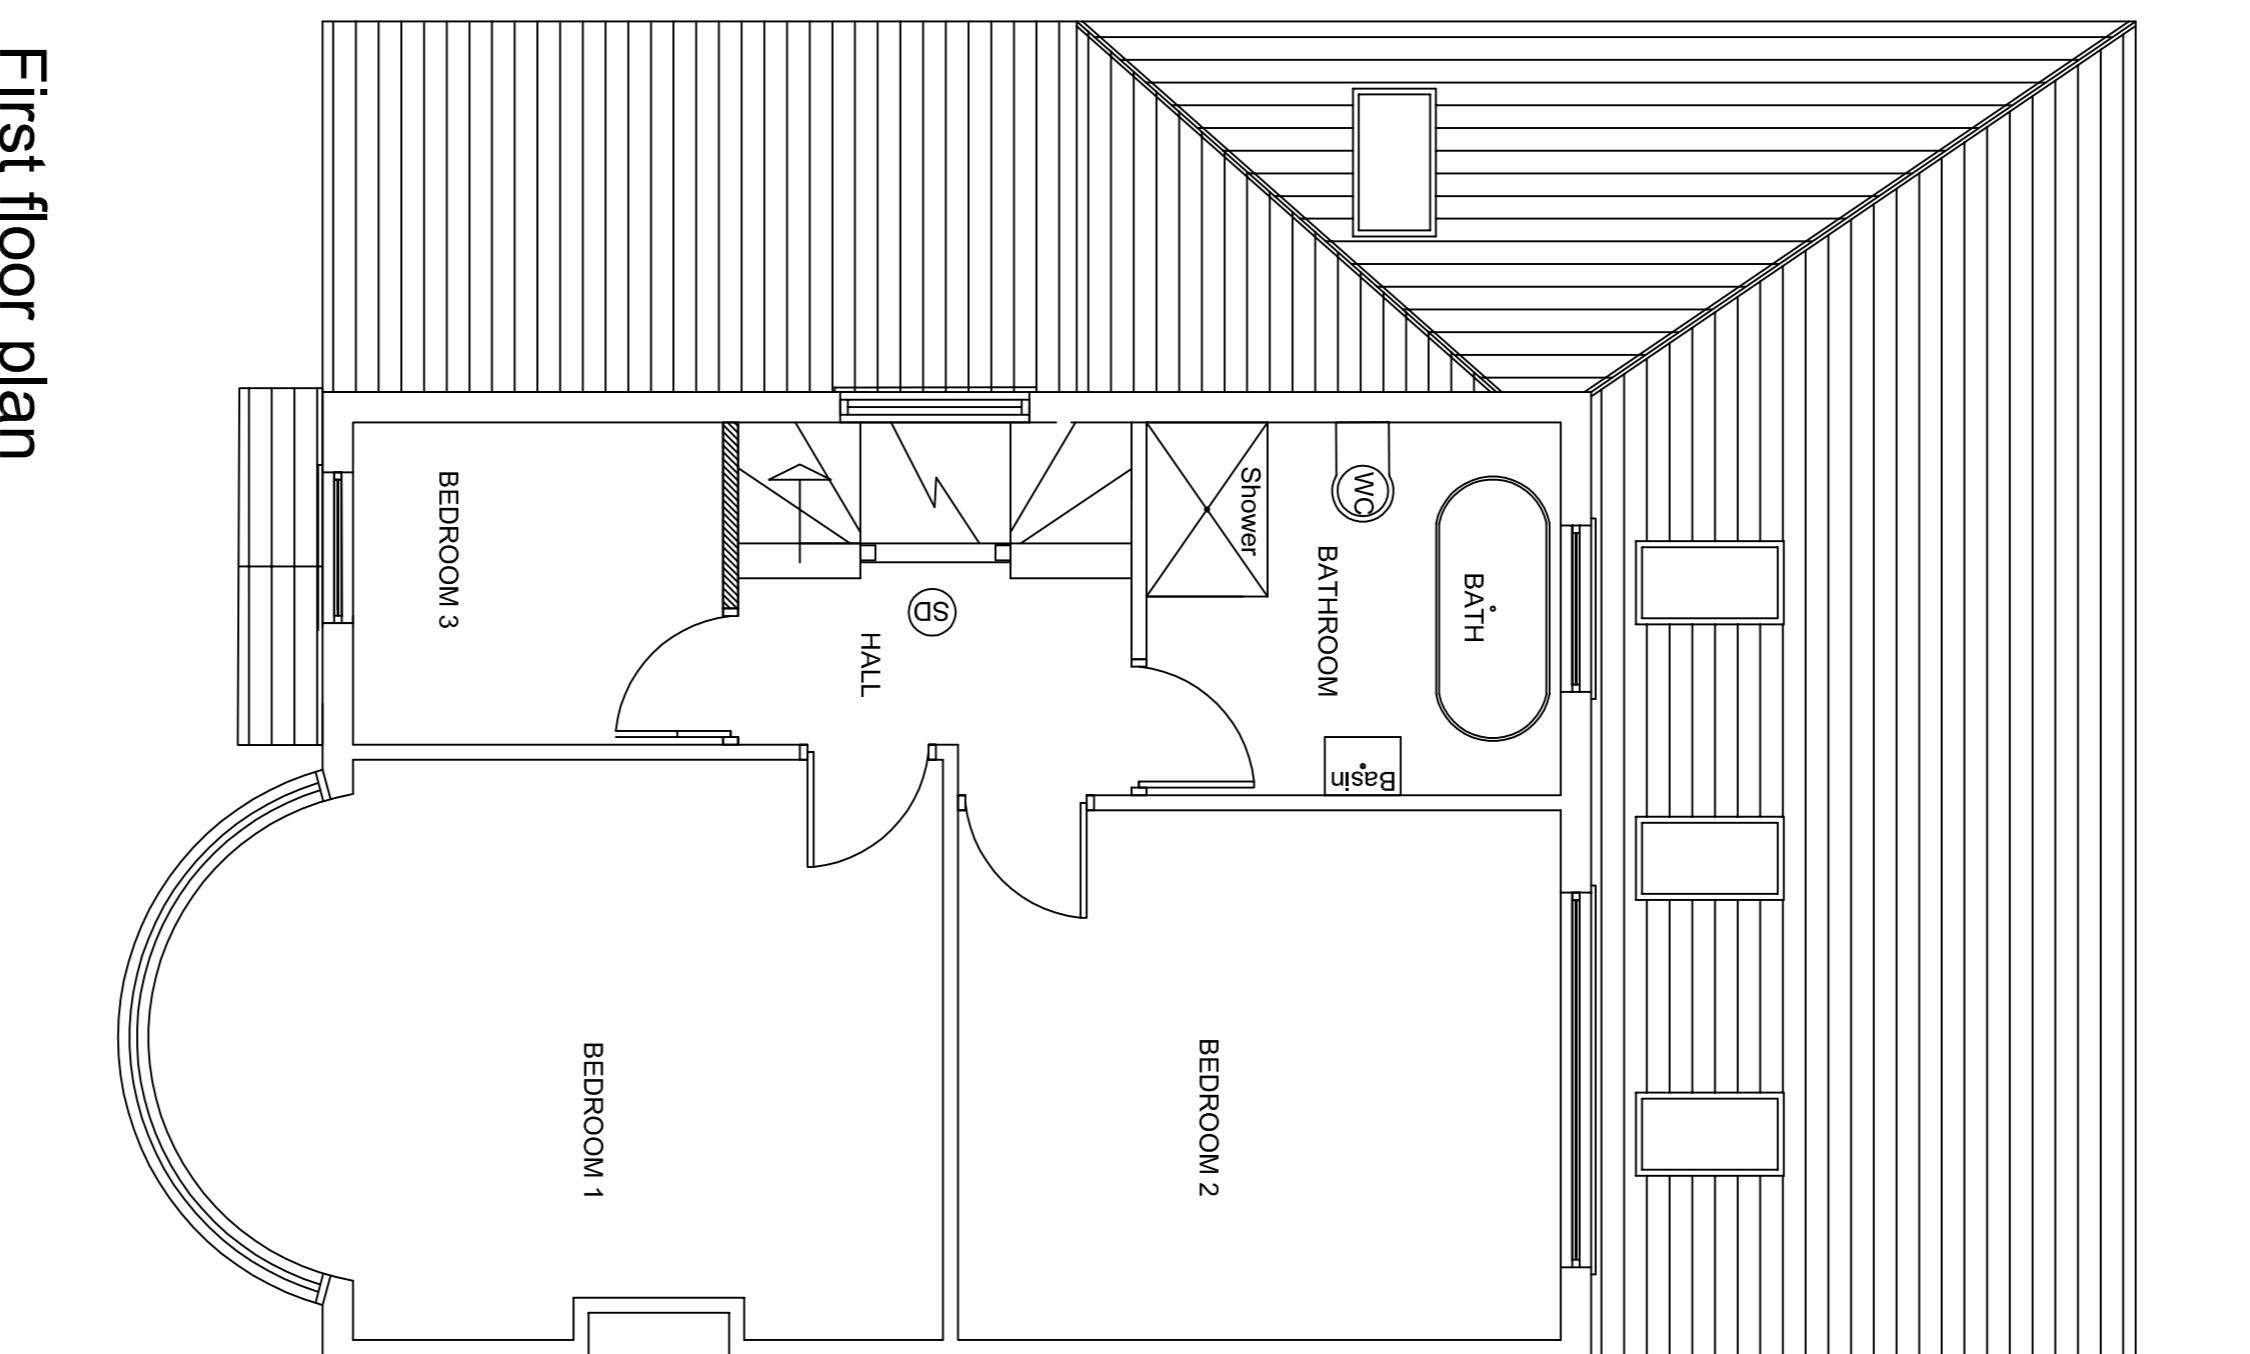

Loft plan

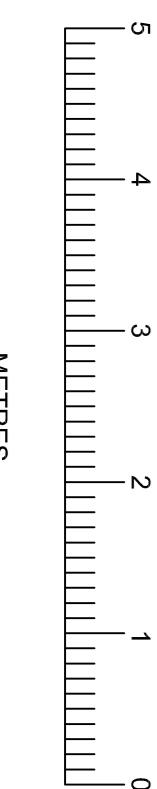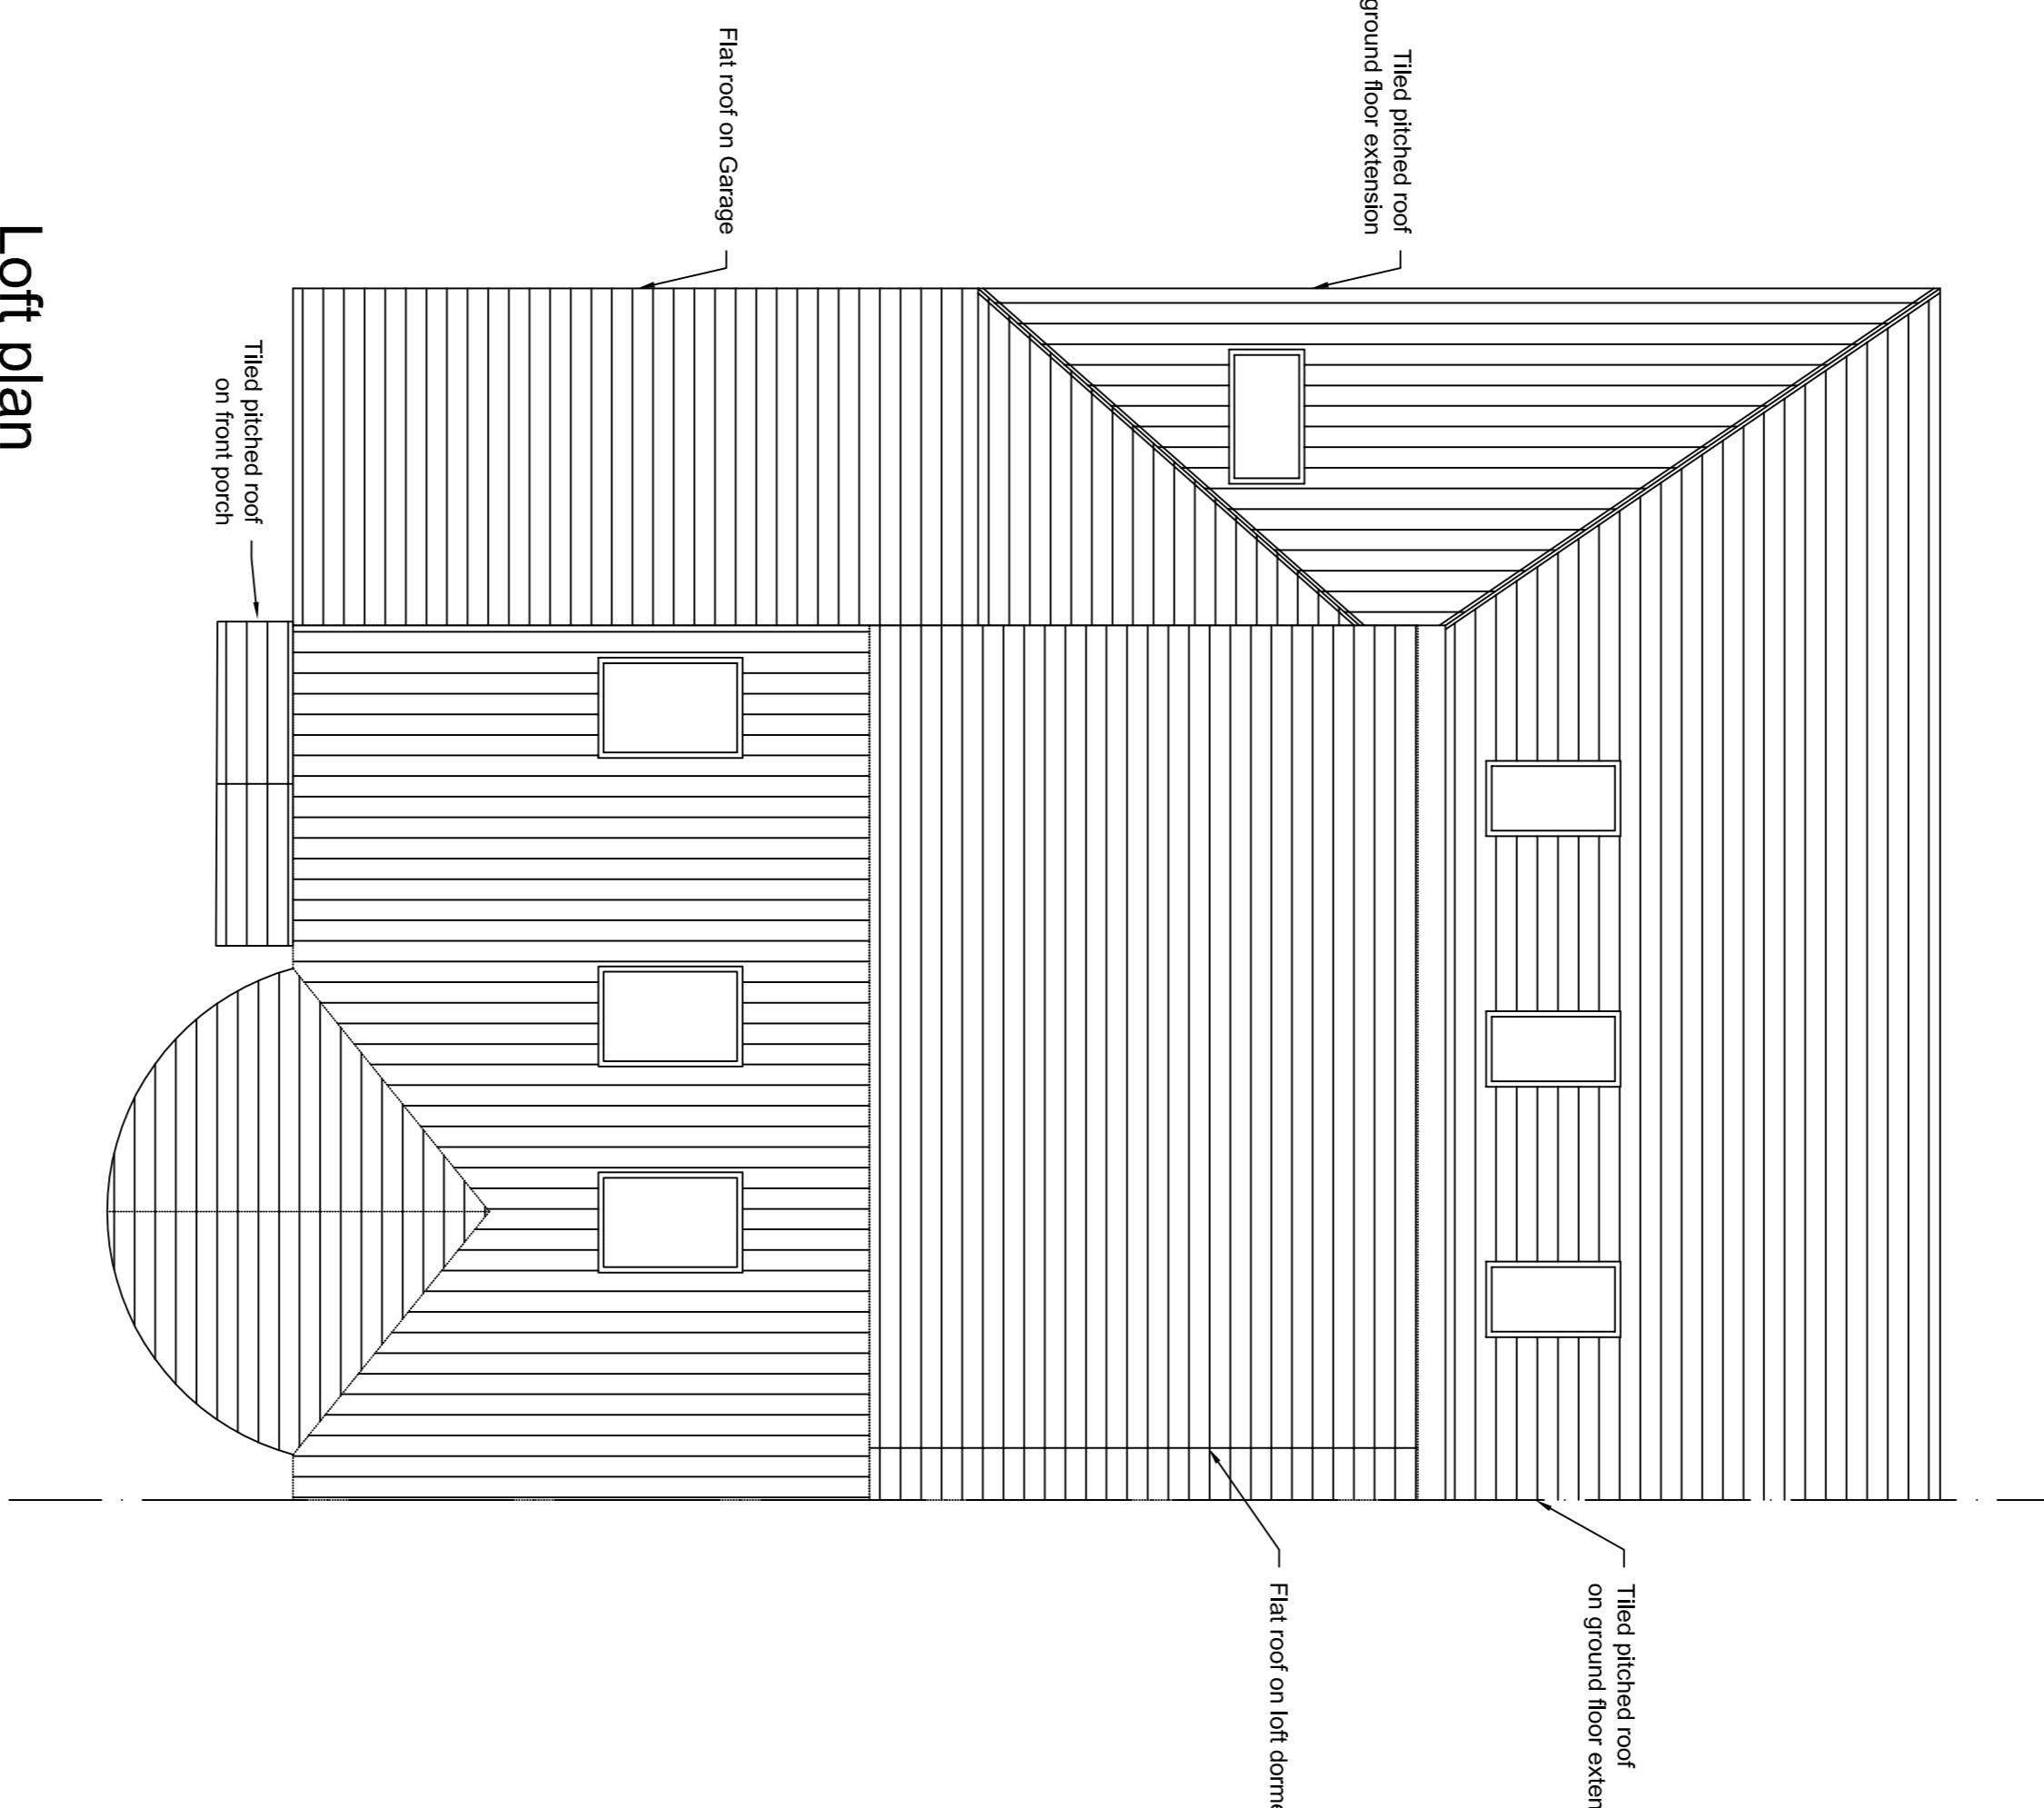

METRES

Notes:
All dimensions should be checked with a site survey.
Drawings are subject to statutory authority approval and are to be used for the purpose of planning.
Structural calculations and drawings to be supplied by a structural engineer.

Drawing Title: PROPOSED PLANS
Client: MRS PIPER
11 CROFT GARDENS
RUISLIP
MIDDLESEX
HA48EY
SCALE: 1:50 @ A1
Drawn by: ML
Drawing no: 202 rev B
Date: 7.1.2022