


Ref:77006/APP/2022/210

Notes:



Copyright@SequinDesign

This drawing is the property of SEQUIN DESIGN and is the subject of Intellectual Property Rights including copyright and design right and shall not be reproduced, copied, loaned or submitted to any other party without the written consent of SEQUIN DESIGN. This drawing is not to be scaled for construction, just to scale for planning purposes. Only figured dimensions to be taken. Any discrepancies to be reported SEQUIN DESIGN prior to setting out or ordering of any materials.

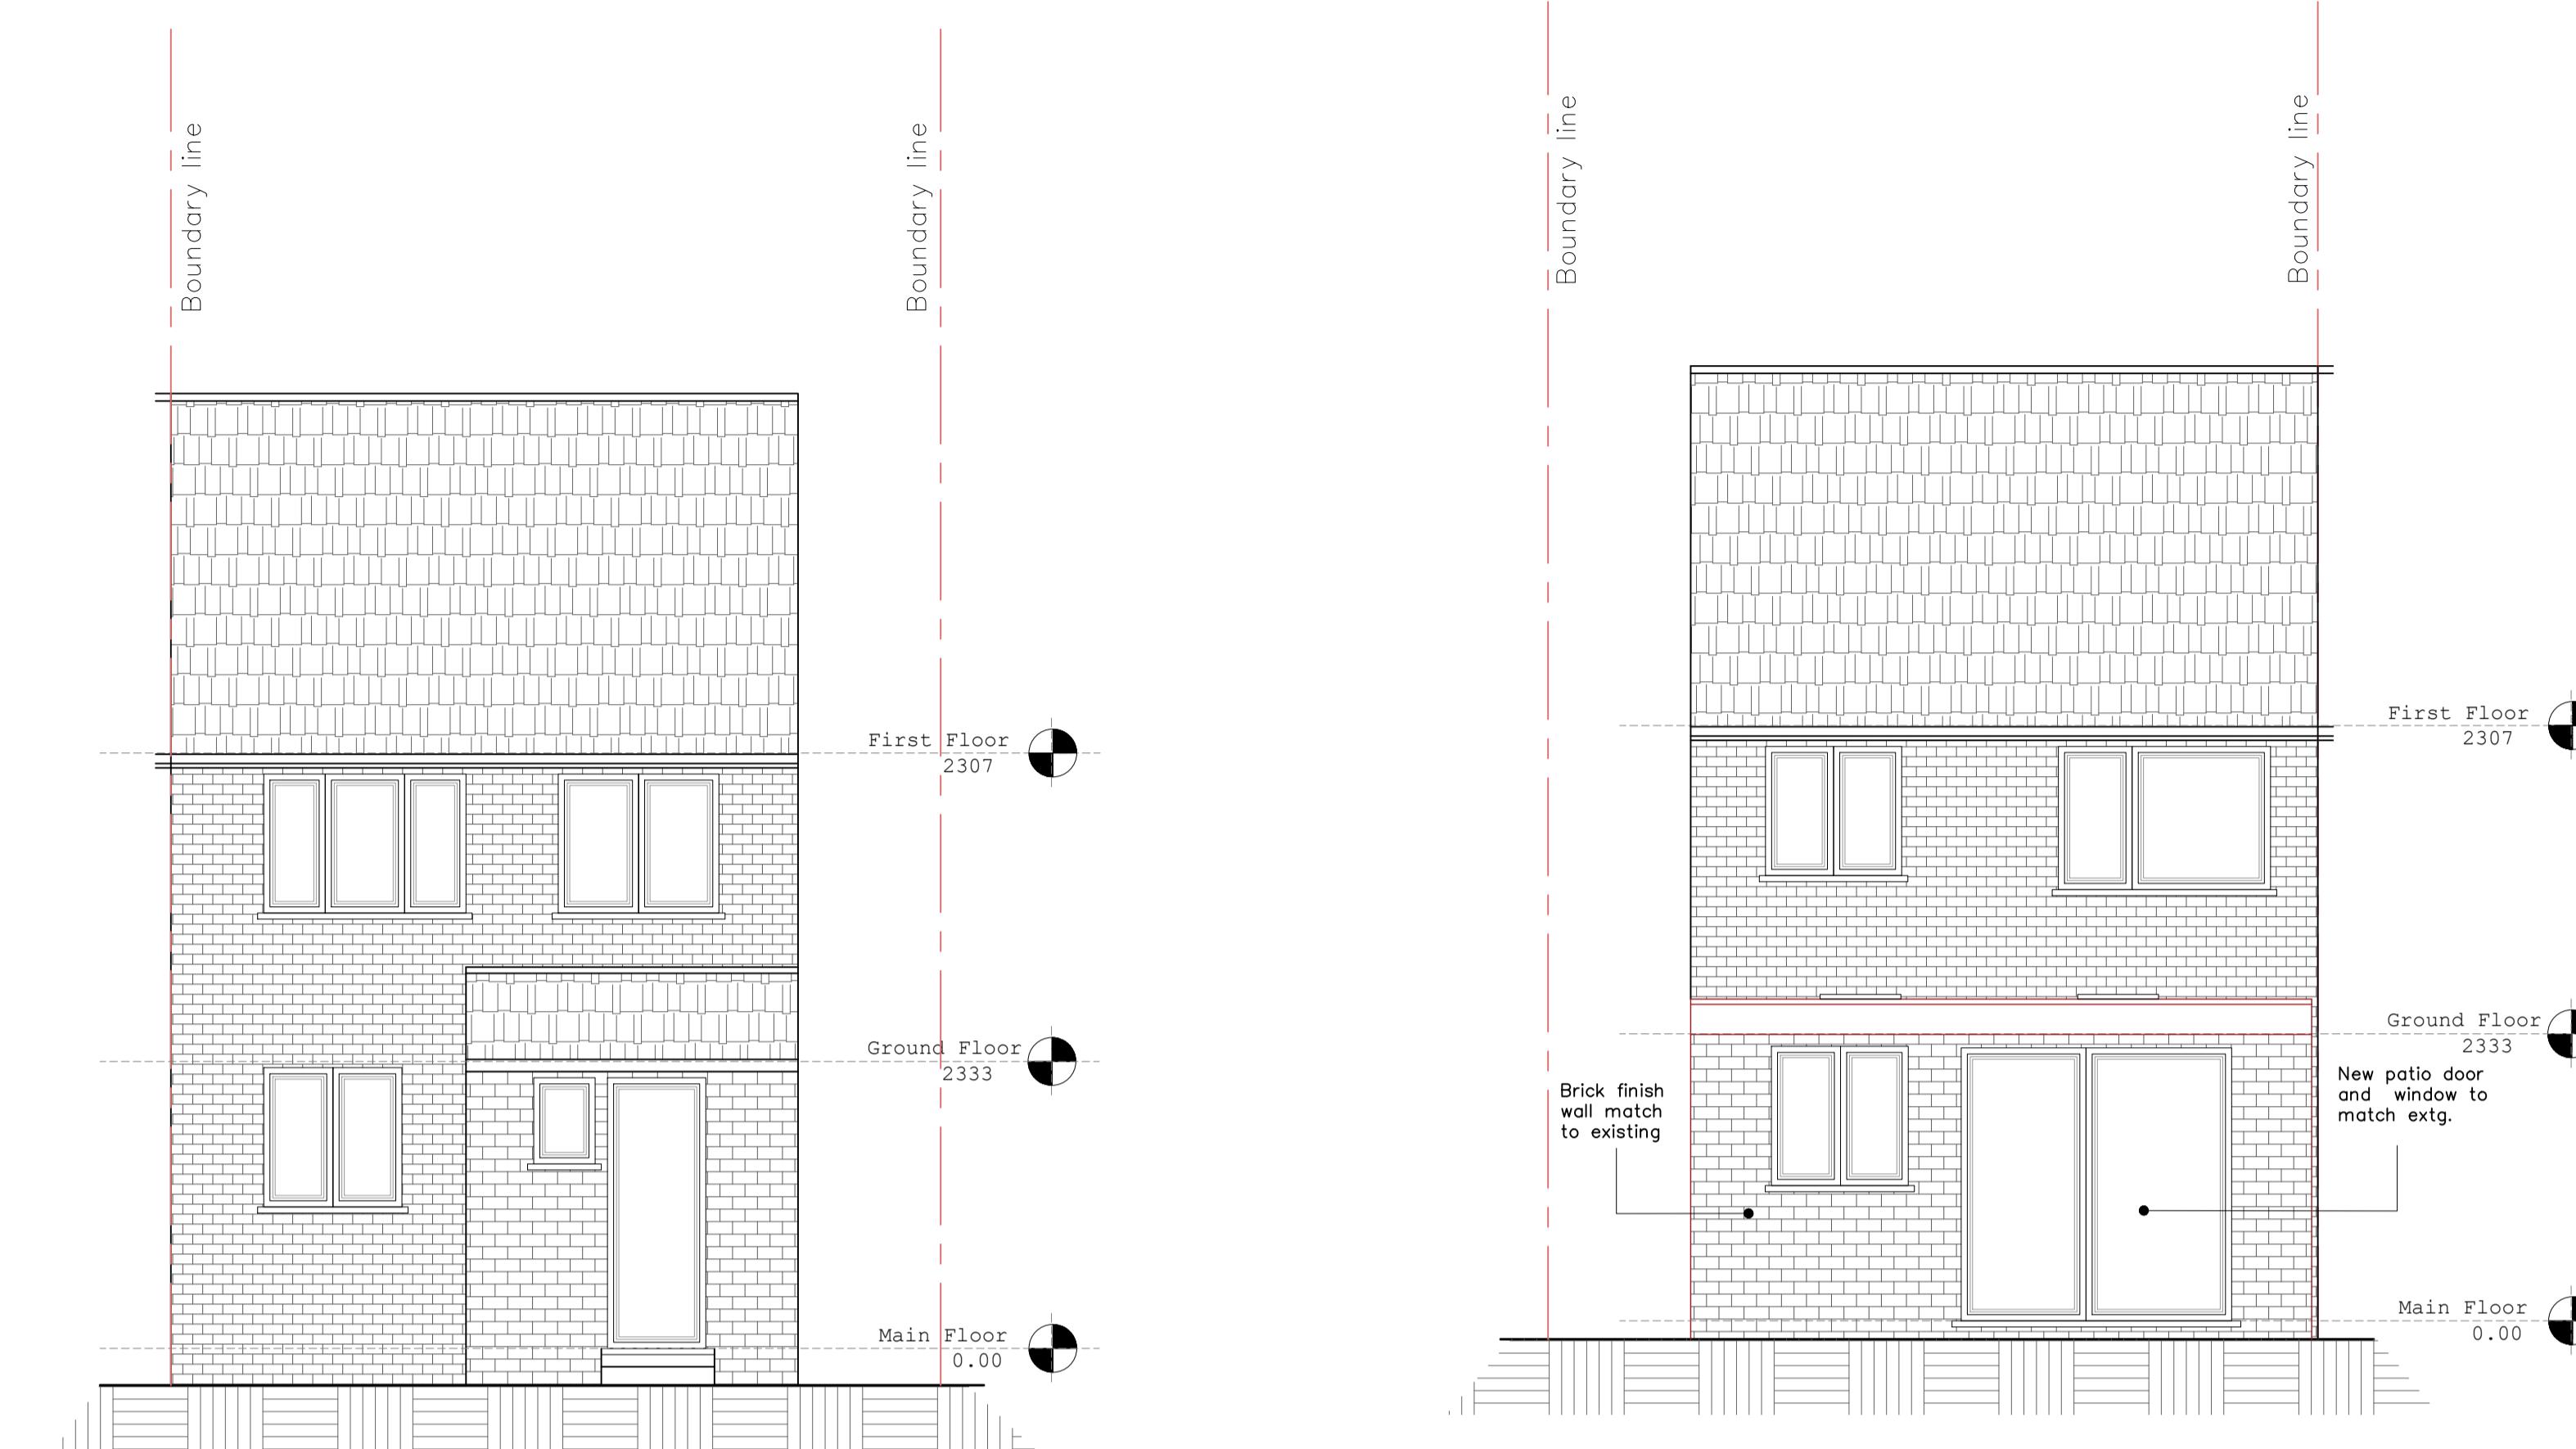

PROPOSED FRONT ELEVATION
SCALE 1:50

PROPOSED REAR ELEVATION
SCALE 1:50

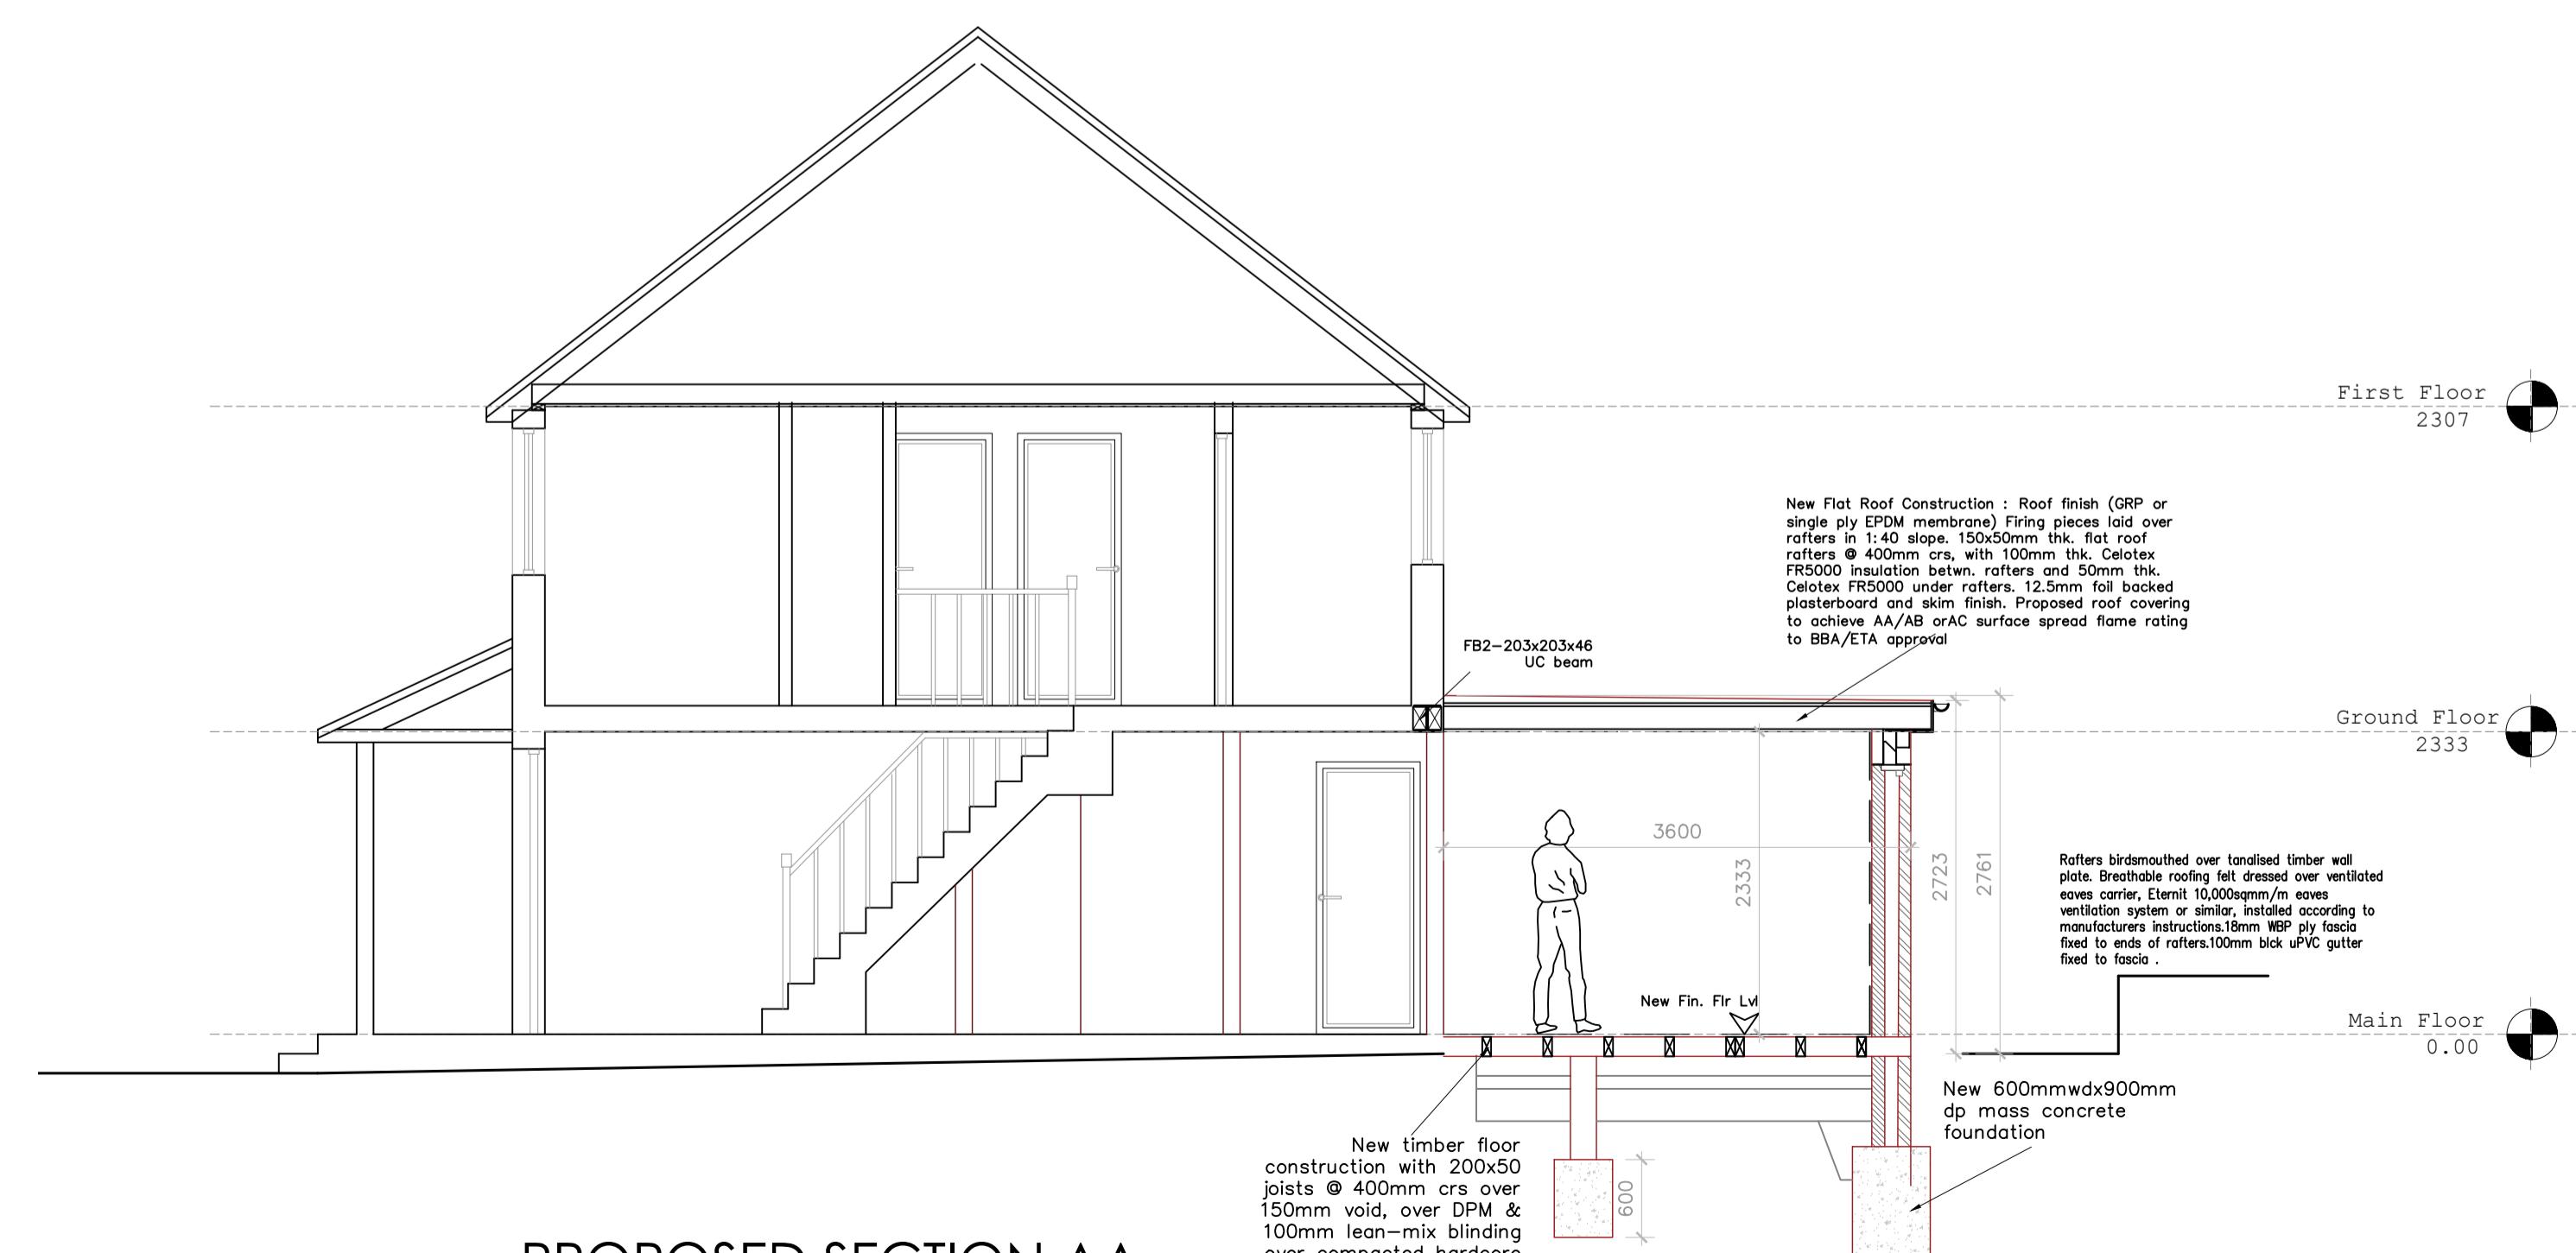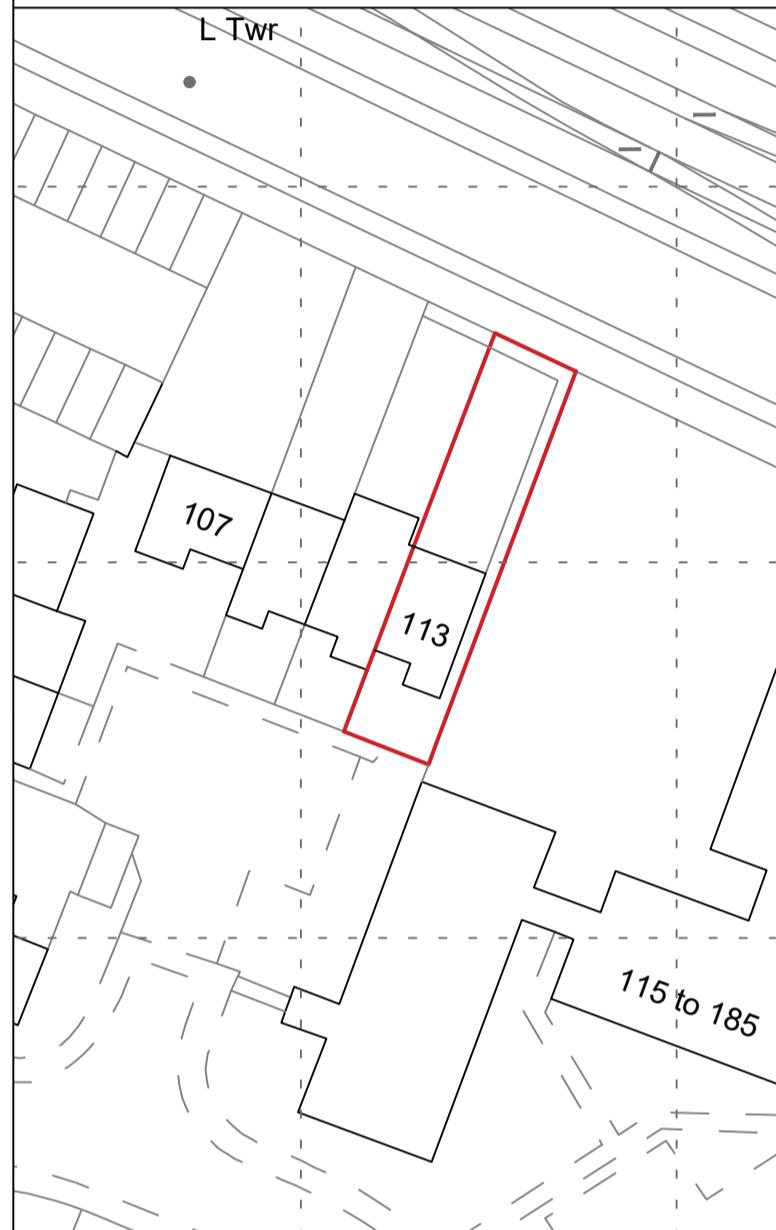

PROPOSED SECTION AA
SCALE 1:50

DRAFT
NOT FOR CONSTRUCTION

REV: DESCRIPTION: BY: DATE:
STATUS: CONSTRUCTION ISSUE

SD Sequin Design
Architectural services
+44 7403401414
www.sequindesign.com
info@sequindesign.com

CLIENT: Mrs, Mala Thakar
ARCHITECT: SEQUIN DESIGN
ARCHITECTURAL SERVICES
LONDON

SITE: 113 Aylsham Dr, Ickenham,
Uxbridge UB10 8UG
TITLE: PROPOSED ELEVATIONS
SCALE AT A1: 1:50@A1 DATE: 08/11/2021 DRAWN: PT CHECKED:
PROJECT: SD- 90 DRAWING NO: P0-03 REVISION: A