




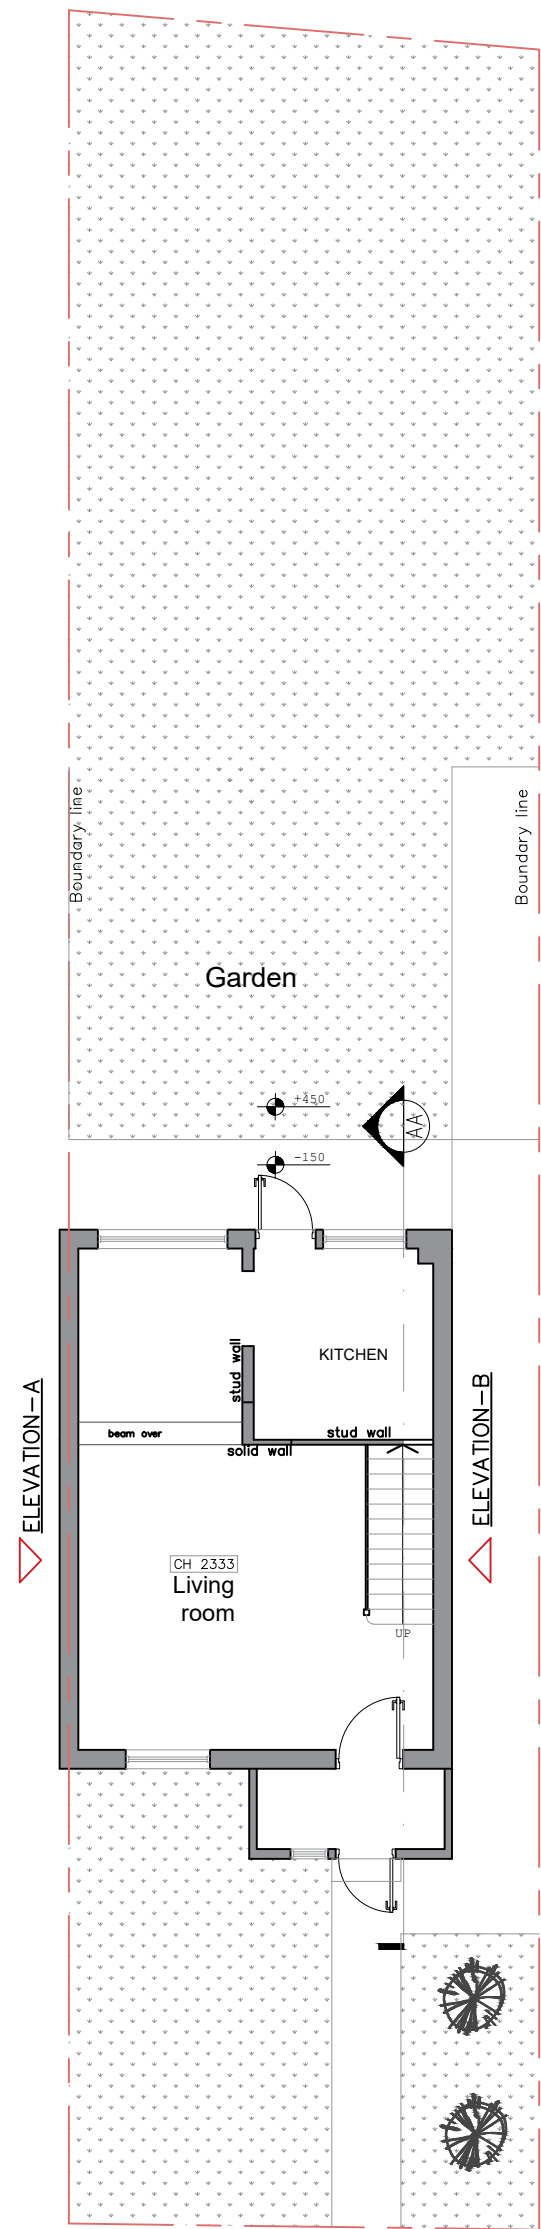


EXISTING SITE PLAN  
SCALE 1:100

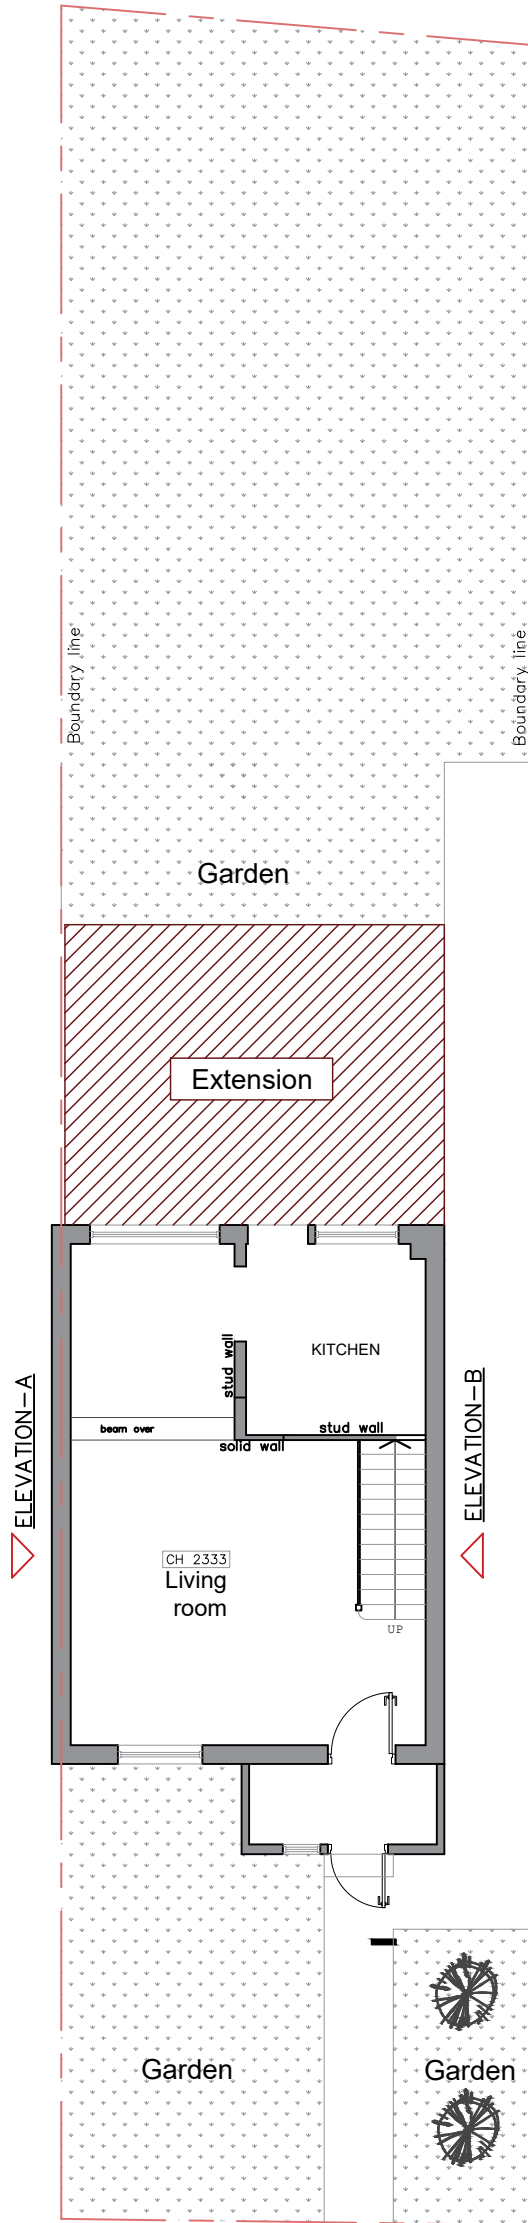

PROPOSED SITE PLAN  
SCALE 1:100

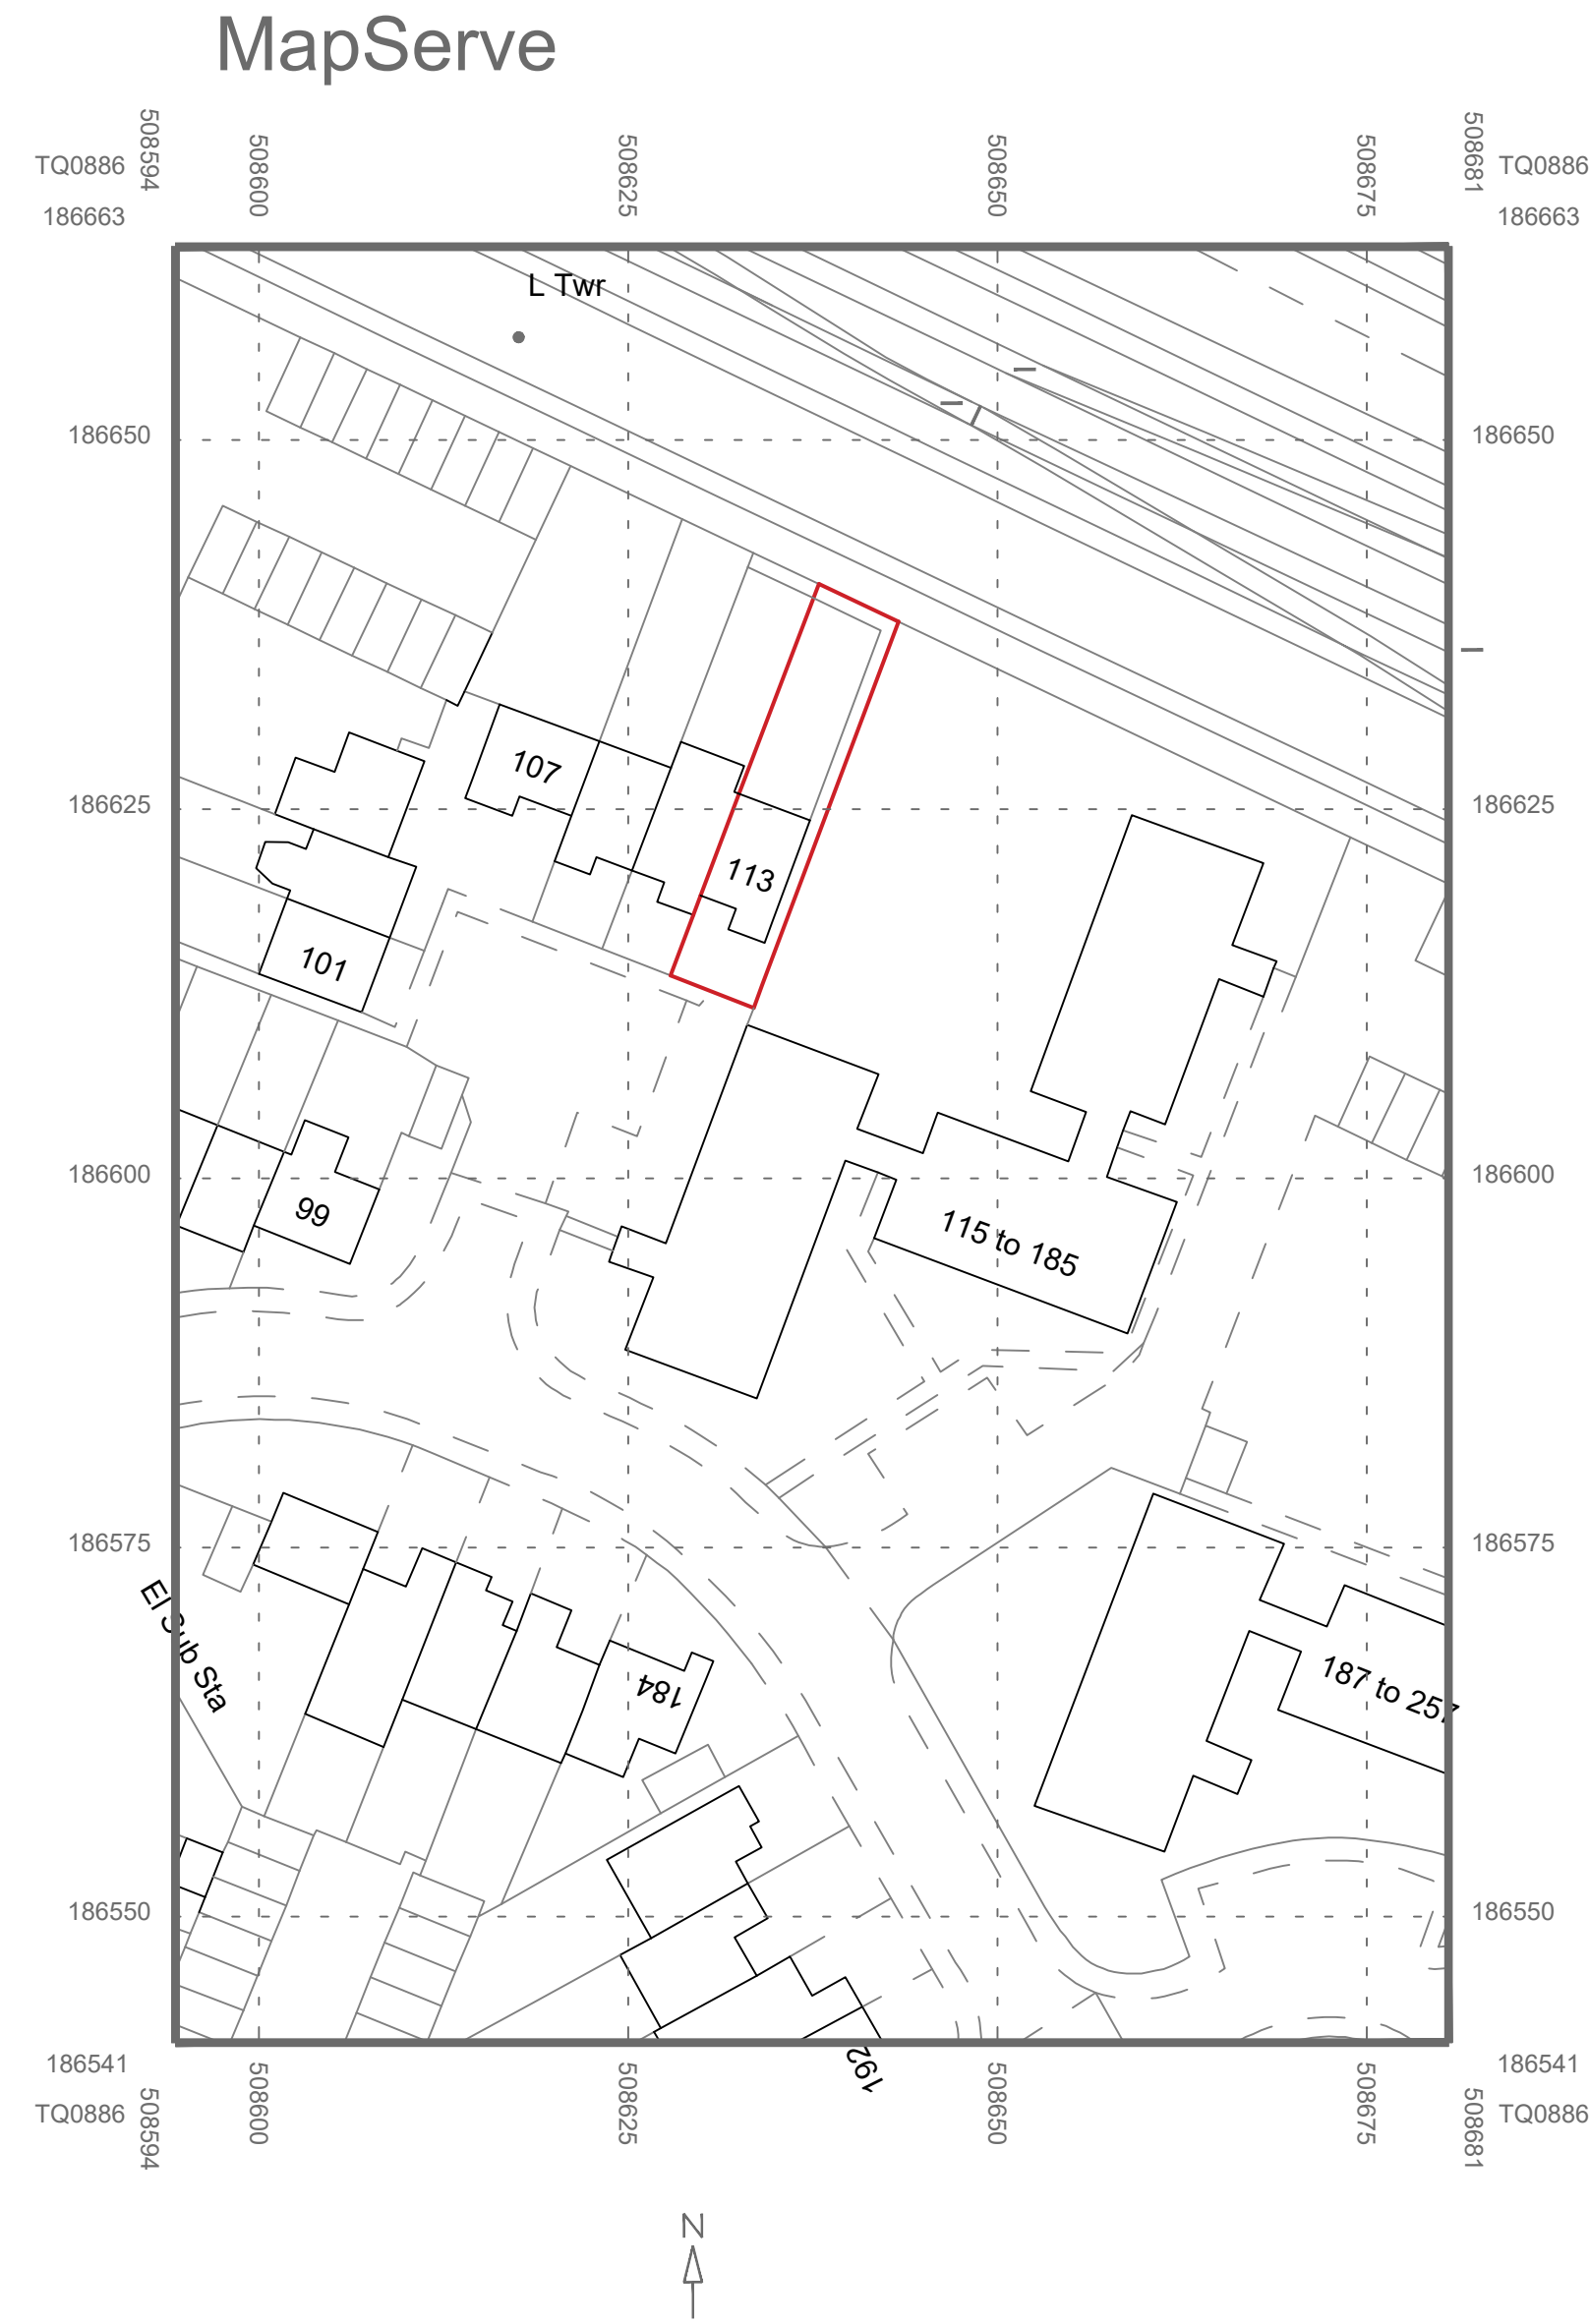


SITE LOCATION PLAN  
1:500@A1

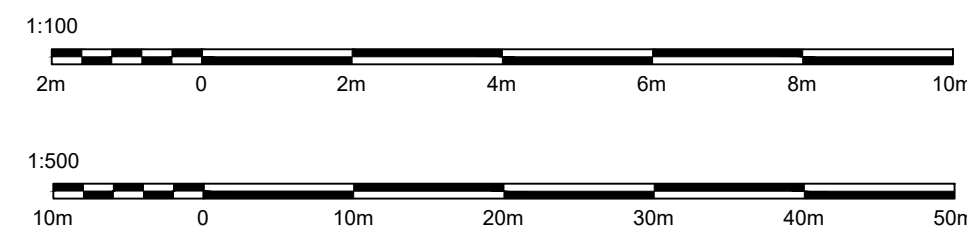

Notes:

**Copyright@SequinDesign**

This drawing is the property of SEQUIN DESIGN and is the subject of Intellectual Property Rights including copyright and design right and shall not be reproduced, copied, loaned or submitted to any other party without the written consent of SEQUIN DESIGN. This drawing is not to be scaled for construction. Just to scale for planning purposes. Only figured dimensions to be taken. Any discrepancies to be reported SEQUIN DESIGN prior to setting out or ordering of any materials.

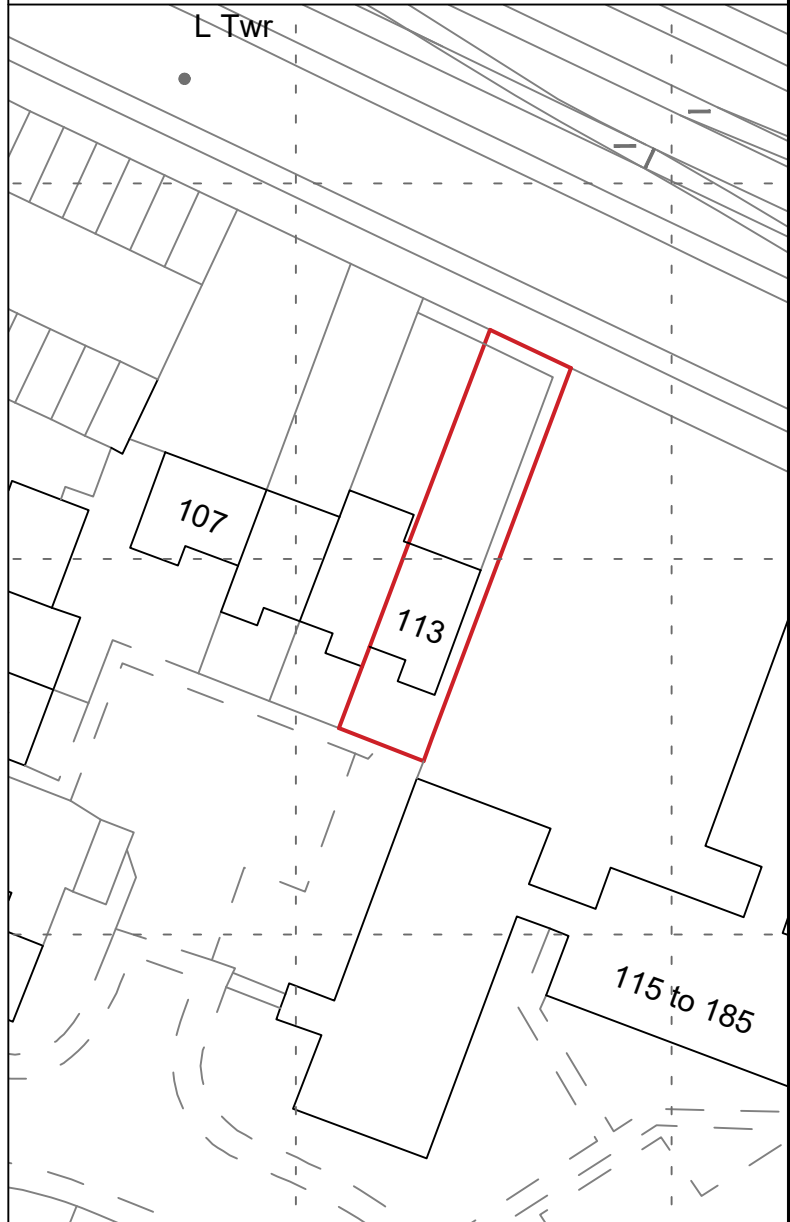

**DRAFT**  
NOT FOR CONSTRUCTION

| REV. | DESCRIPTION        | BY | DATE |
|------|--------------------|----|------|
| 01   | CONSTRUCTION ISSUE |    |      |

**Sequin Design**  
Architectural services  
+44 7403401414  
www.sequindesign.com  
info@sequindesign.com

CLIENT:  
Mrs, Mala Thakar

ARCHITECT:  
SEQUIN DESIGN  
ARCHITECTURAL SERVICES  
LONDON

SITE:  
113 Aylsham Dr, Ickenham,  
Uxbridge UB10 8UG

TITLE:  
LOCATION PLAN

|                              |                      |              |          |
|------------------------------|----------------------|--------------|----------|
| SCALE AT A1:<br>1:100/500@A1 | DATE:<br>08/11/2021  | DRAWN:<br>PT | DECODED: |
| PROJECT NO:<br>SD- 90        | DRAWING NO:<br>P0-05 | REVISION:    | -        |