



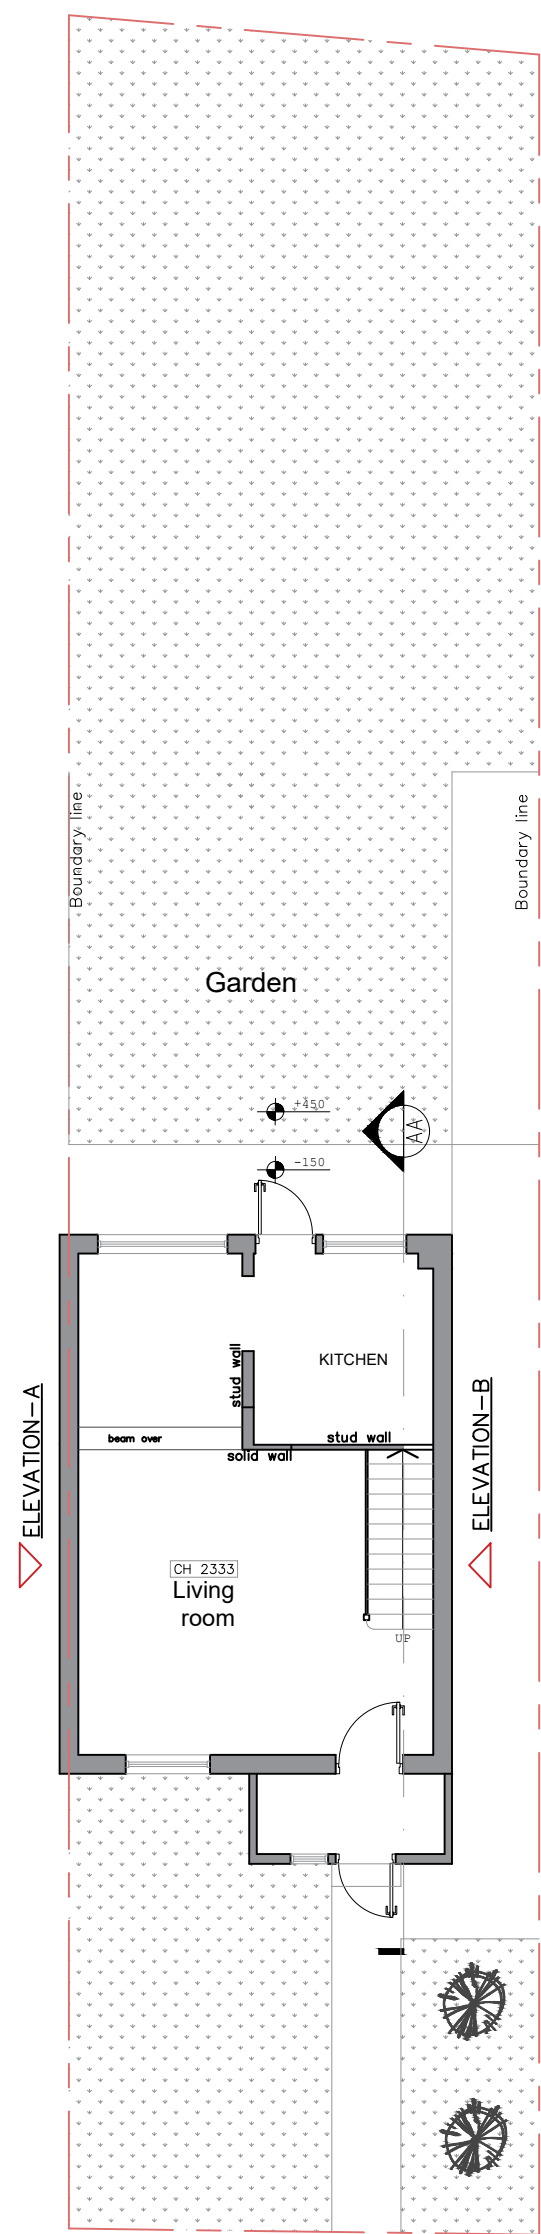

EXISTING SITE PLAN
SCALE 1:100

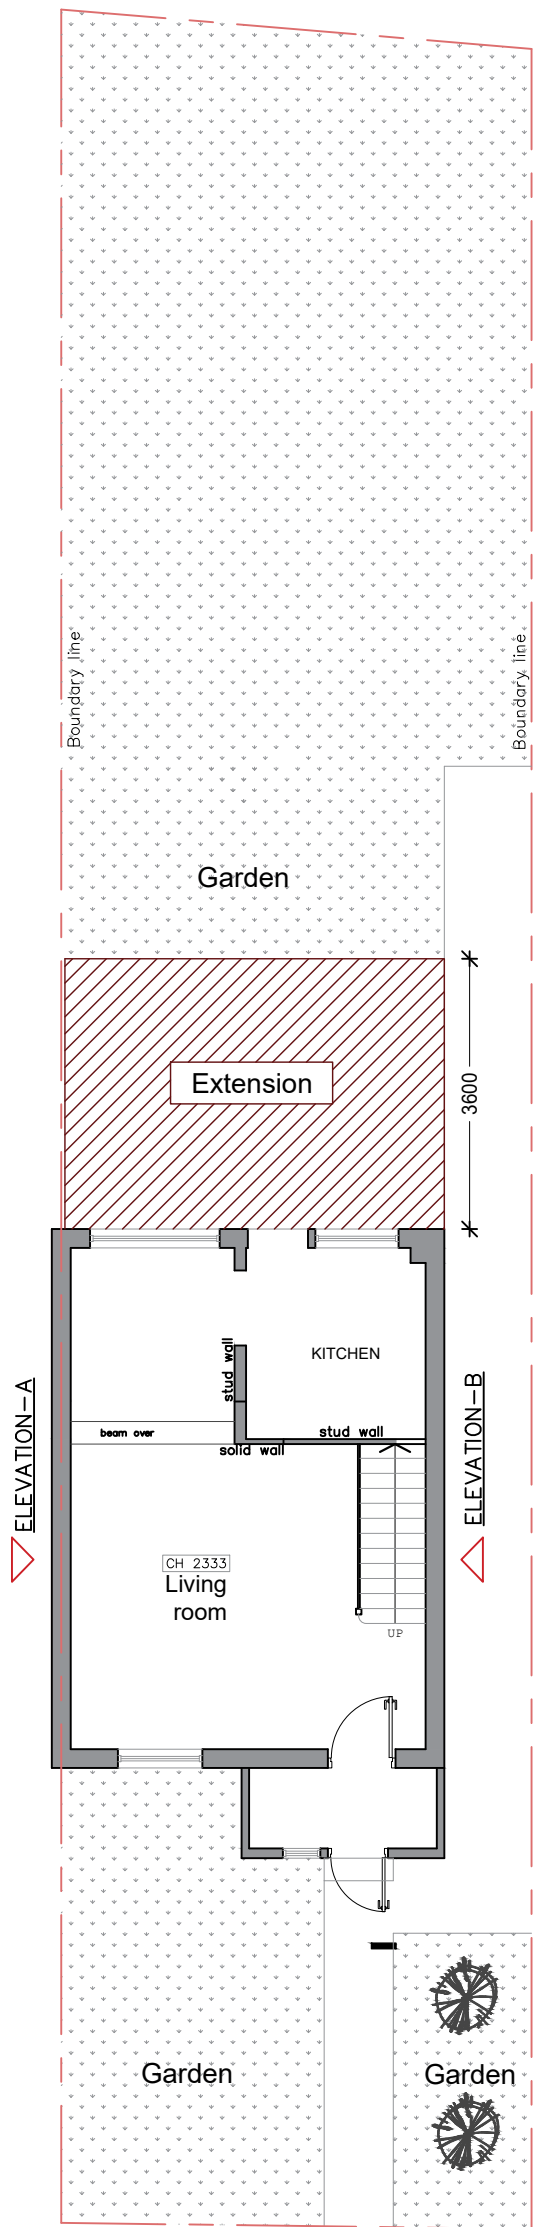


PROPOSED SITE PLAN
SCALE 1:100




SITE LOCATION PLAN

1:500@A1

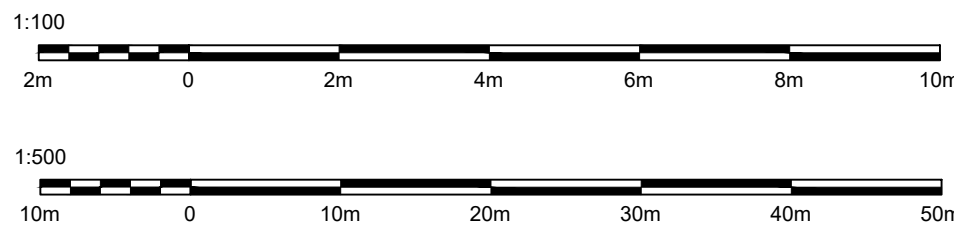

Notes:
Copyright@SequinDesign

This drawing is the property of SEQUIN DESIGN and is the subject of Intellectual Property Rights including copyright and design right and shall not be reproduced, copied, loaned or submitted to any other party without the written consent of SEQUIN DESIGN. This drawing is not to be scaled for construction. Just to scale for planning purposes. Only figured dimensions to be taken. Any discrepancies to be reported SEQUIN DESIGN prior to setting out or ordering of any materials.

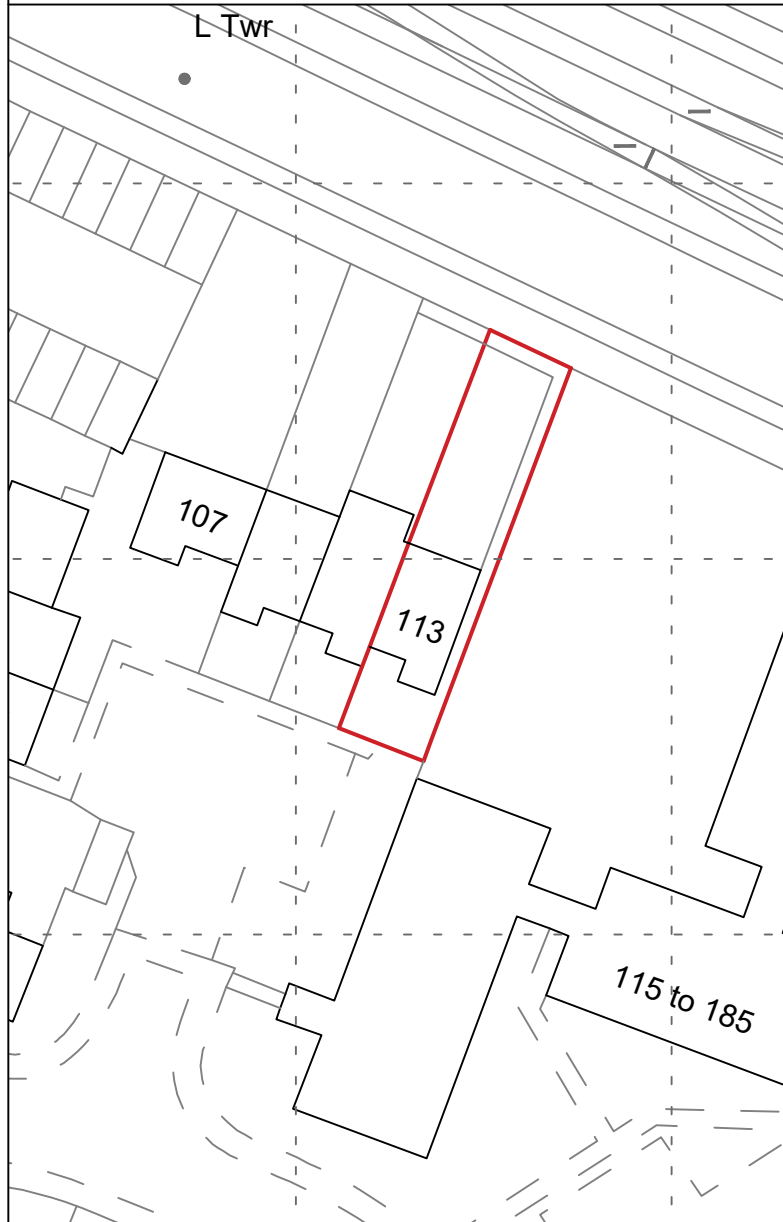

DRAFT
NOT FOR CONSTRUCTION

REV. DESCRIPTION BY DATE
1: CONSTRUCTION ISSUE



Sequin Design
Architectural services
+44 7403401414
www.sequindesign.com
info@sequindesign.com

CLIENT:
Mrs, Mala Thakar

ARCHITECT:
SEQUIN DESIGN
ARCHITECTURAL SERVICES
LONDON

SITE:
113 Aylsham Dr, Ickenham,
Uxbridge UB10 8UG

TITLE:
LOCATION PLAN

SCALE AT A1: 1:100/500@A1	DATE: 08/11/2021	DRAWN: PT	DESIGNED:
PROJECT NO: SD- 90	DRAWING NO: P0-05	REVISION:	A