


Notes:


Copyright@SequinDesign

This drawing is the property of SEQUIN DESIGN and is the subject of Intellectual Property Rights including copyright and design right and shall not be reproduced, copied, loaned or submitted to any other party without the written consent of SEQUIN DESIGN. This drawing is not to be scaled for construction. Just to scale for planning purposes. Only figured dimensions to be taken. Any discrepancies to be reported SEQUIN DESIGN prior to setting out or ordering of any materials.


1:100
2m 0 2m 4m 6m 8m 10m

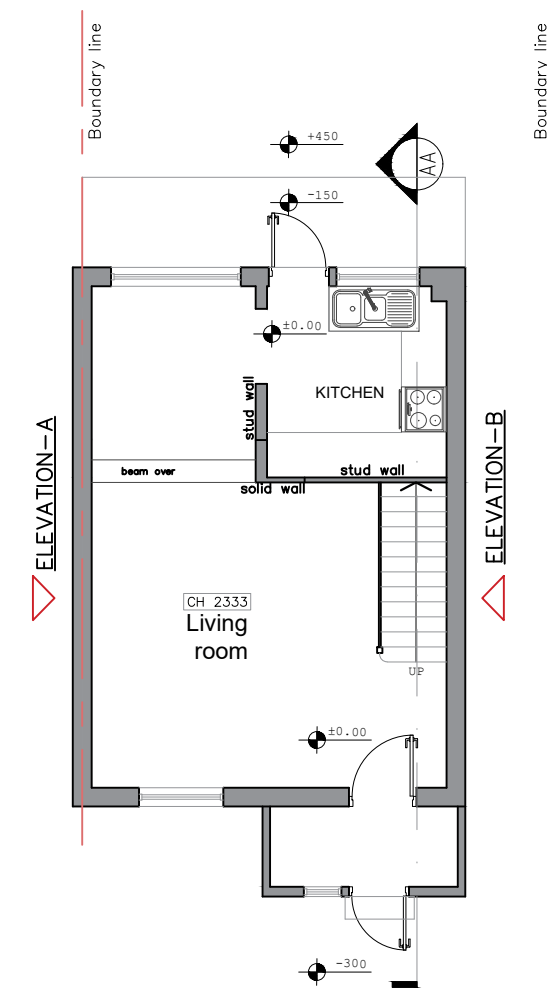




EXISTING GROUND FLOOR PLAN
SCALE 1:100

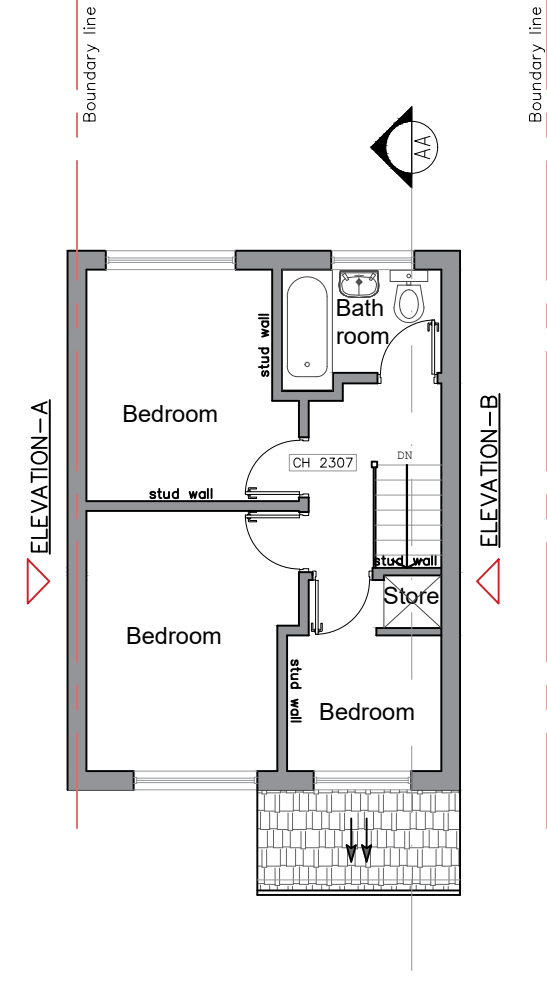


EXISTING FIRST FLOOR PLAN
SCALE 1:100

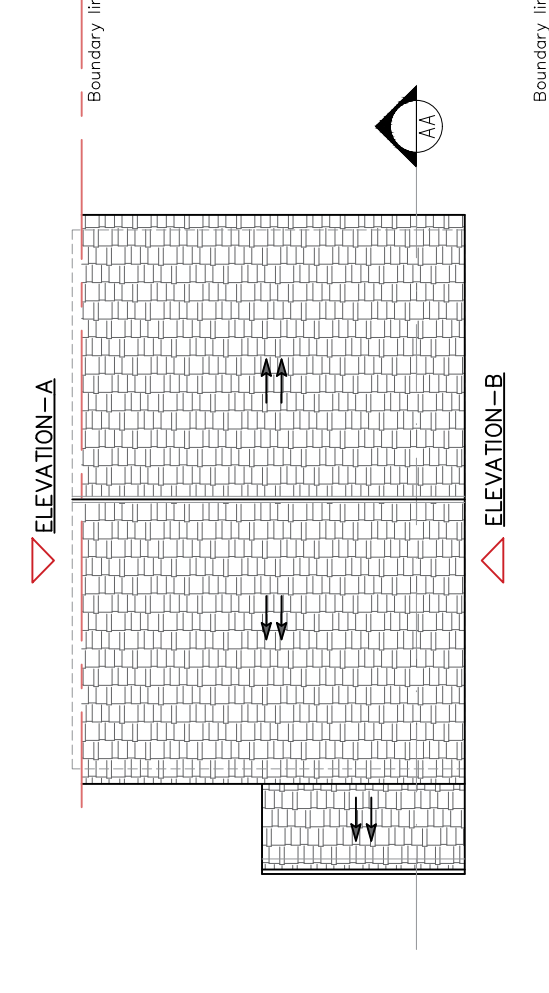


EXISTING ROOF PLAN
SCALE 1:100

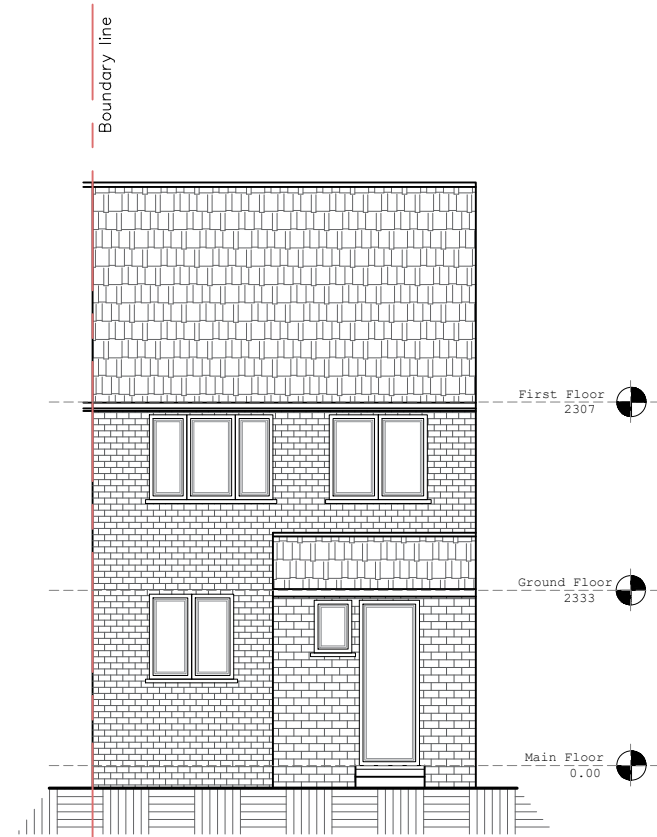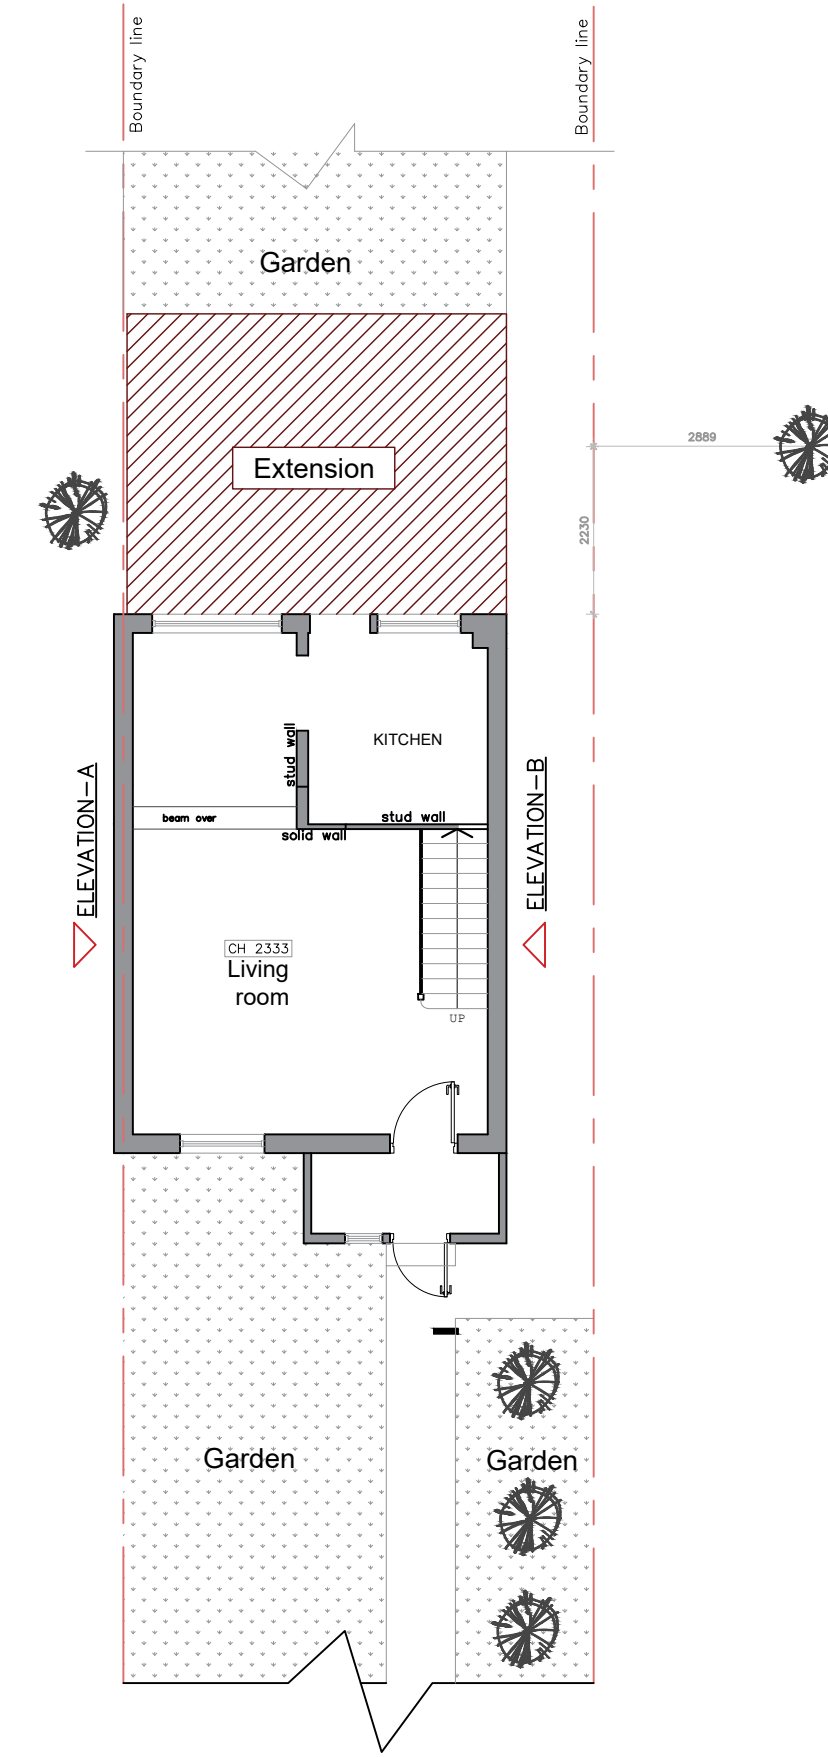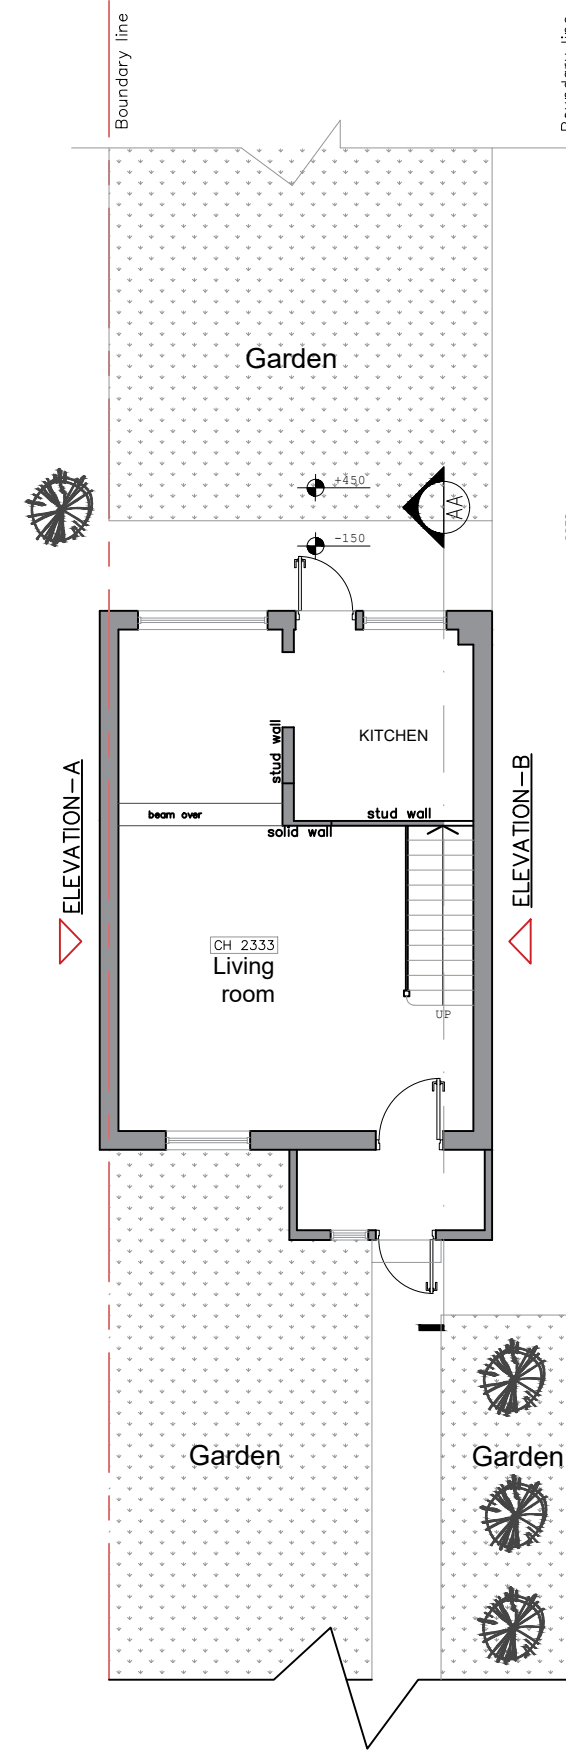


EXISTING FRONT ELEVATION
SCALE 1:100

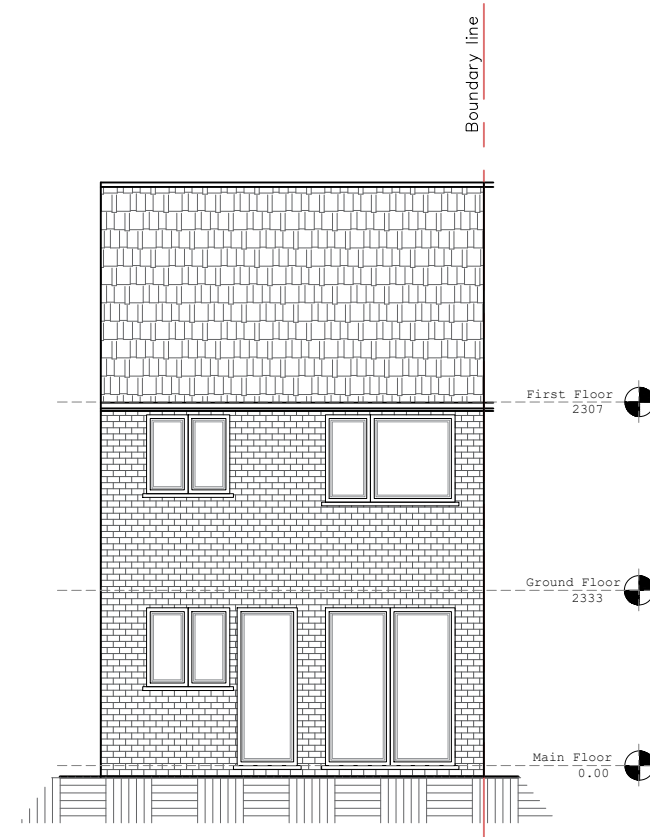


EXISTING REAR ELEVATION
SCALE 1:100

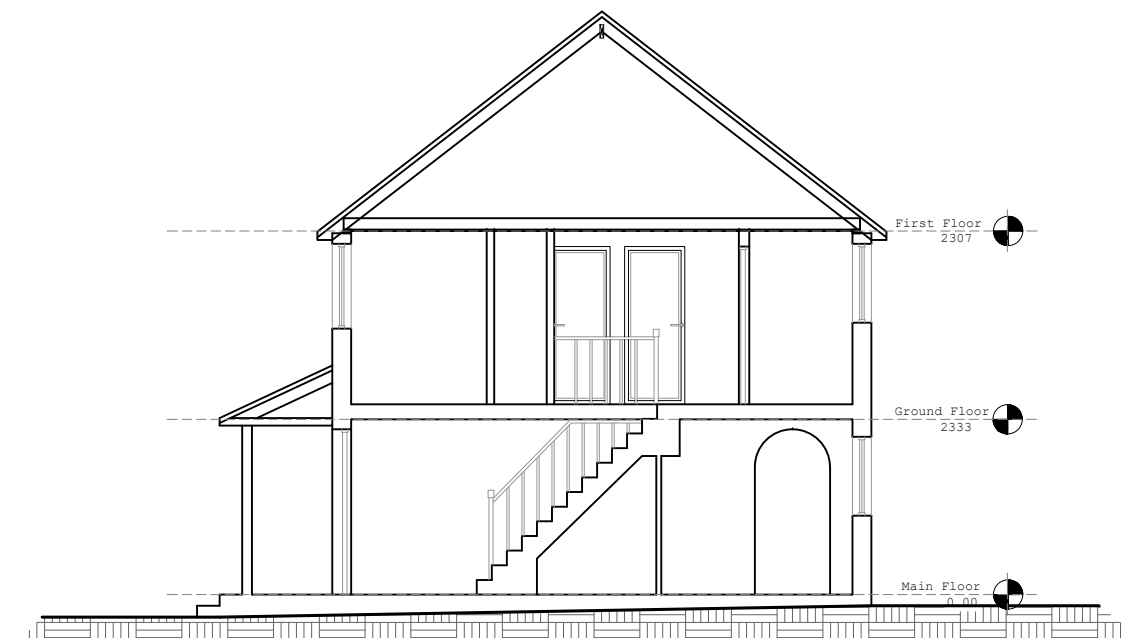

EXISTING SECTION AA
SCALE 1:100

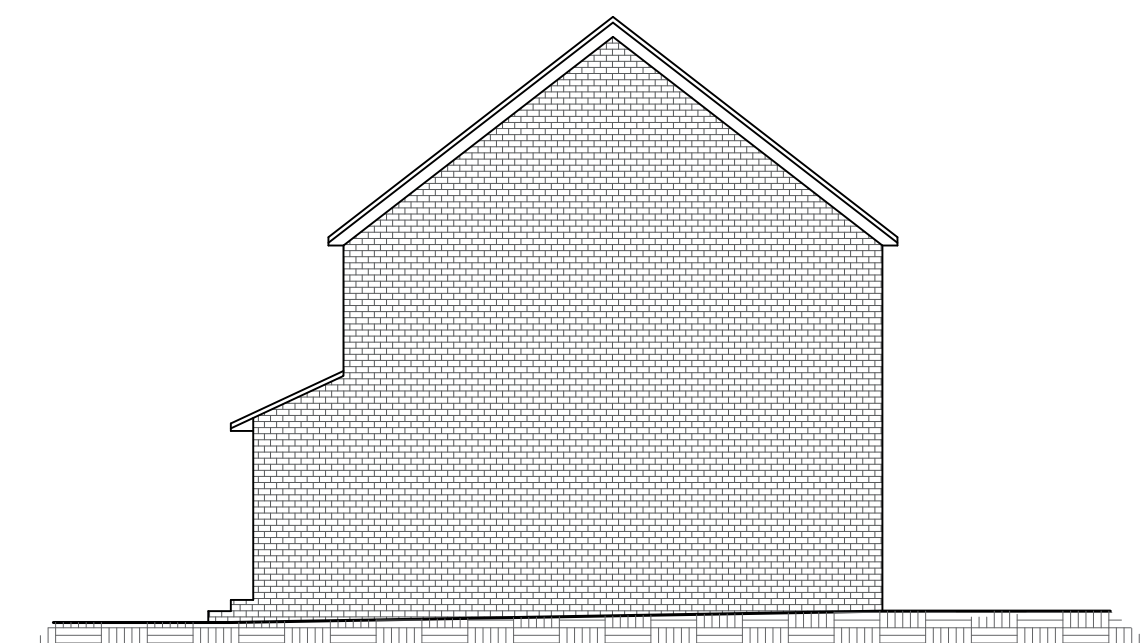

EXISTING SIDE ELEVATION /VIEW B
SCALE 1:100

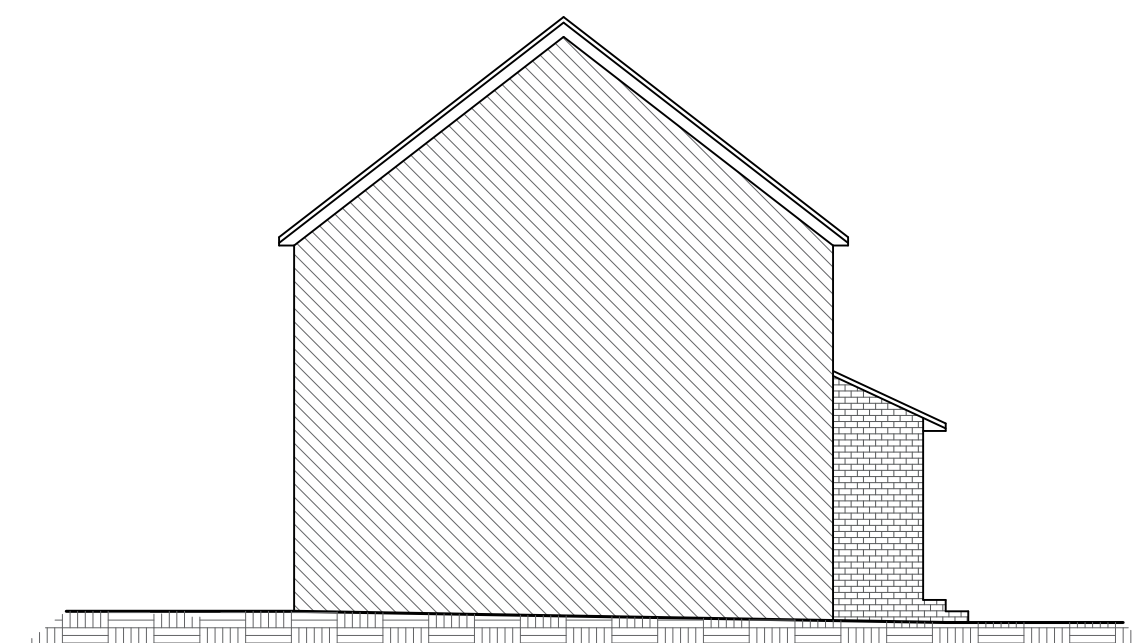


EXISTING SIDE ELEVATION /VIEW A
SCALE 1:100



DRAFT
NOT FOR CONSTRUCTION

REV.	DESCRIPTION	BY	DATE
01	CONSTRUCTION ISSUE		

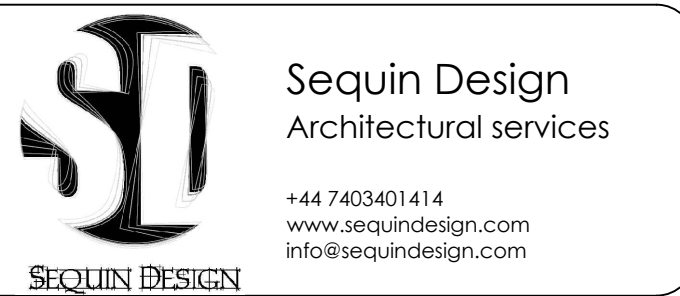

CLIENT:
Mrs, Mala Thakar

ARCHITECT:
SEQUIN DESIGN
ARCHITECTURAL SERVICES
LONDON

SITE:
113 Aylsham Dr, Ickenham,
Uxbridge UB10 8UG

TITLE:
EXISTING DRAWINGS

SCALE AT A1	DATE	DRAWN	CHECKED
1:100@A1	08/11/2021	PT	
PROJECT NO.	DRAWING NO.	REVISION	
SD- 90	P0-01	-	