



NOTES:  
 All construction to comply with all relevant and current building regulations.  
 For building regulation compliance please refer building regulation/ structural engineers drawing.  
 All Dimensions to be measured by contractor on site prior to construction. Not for construction.

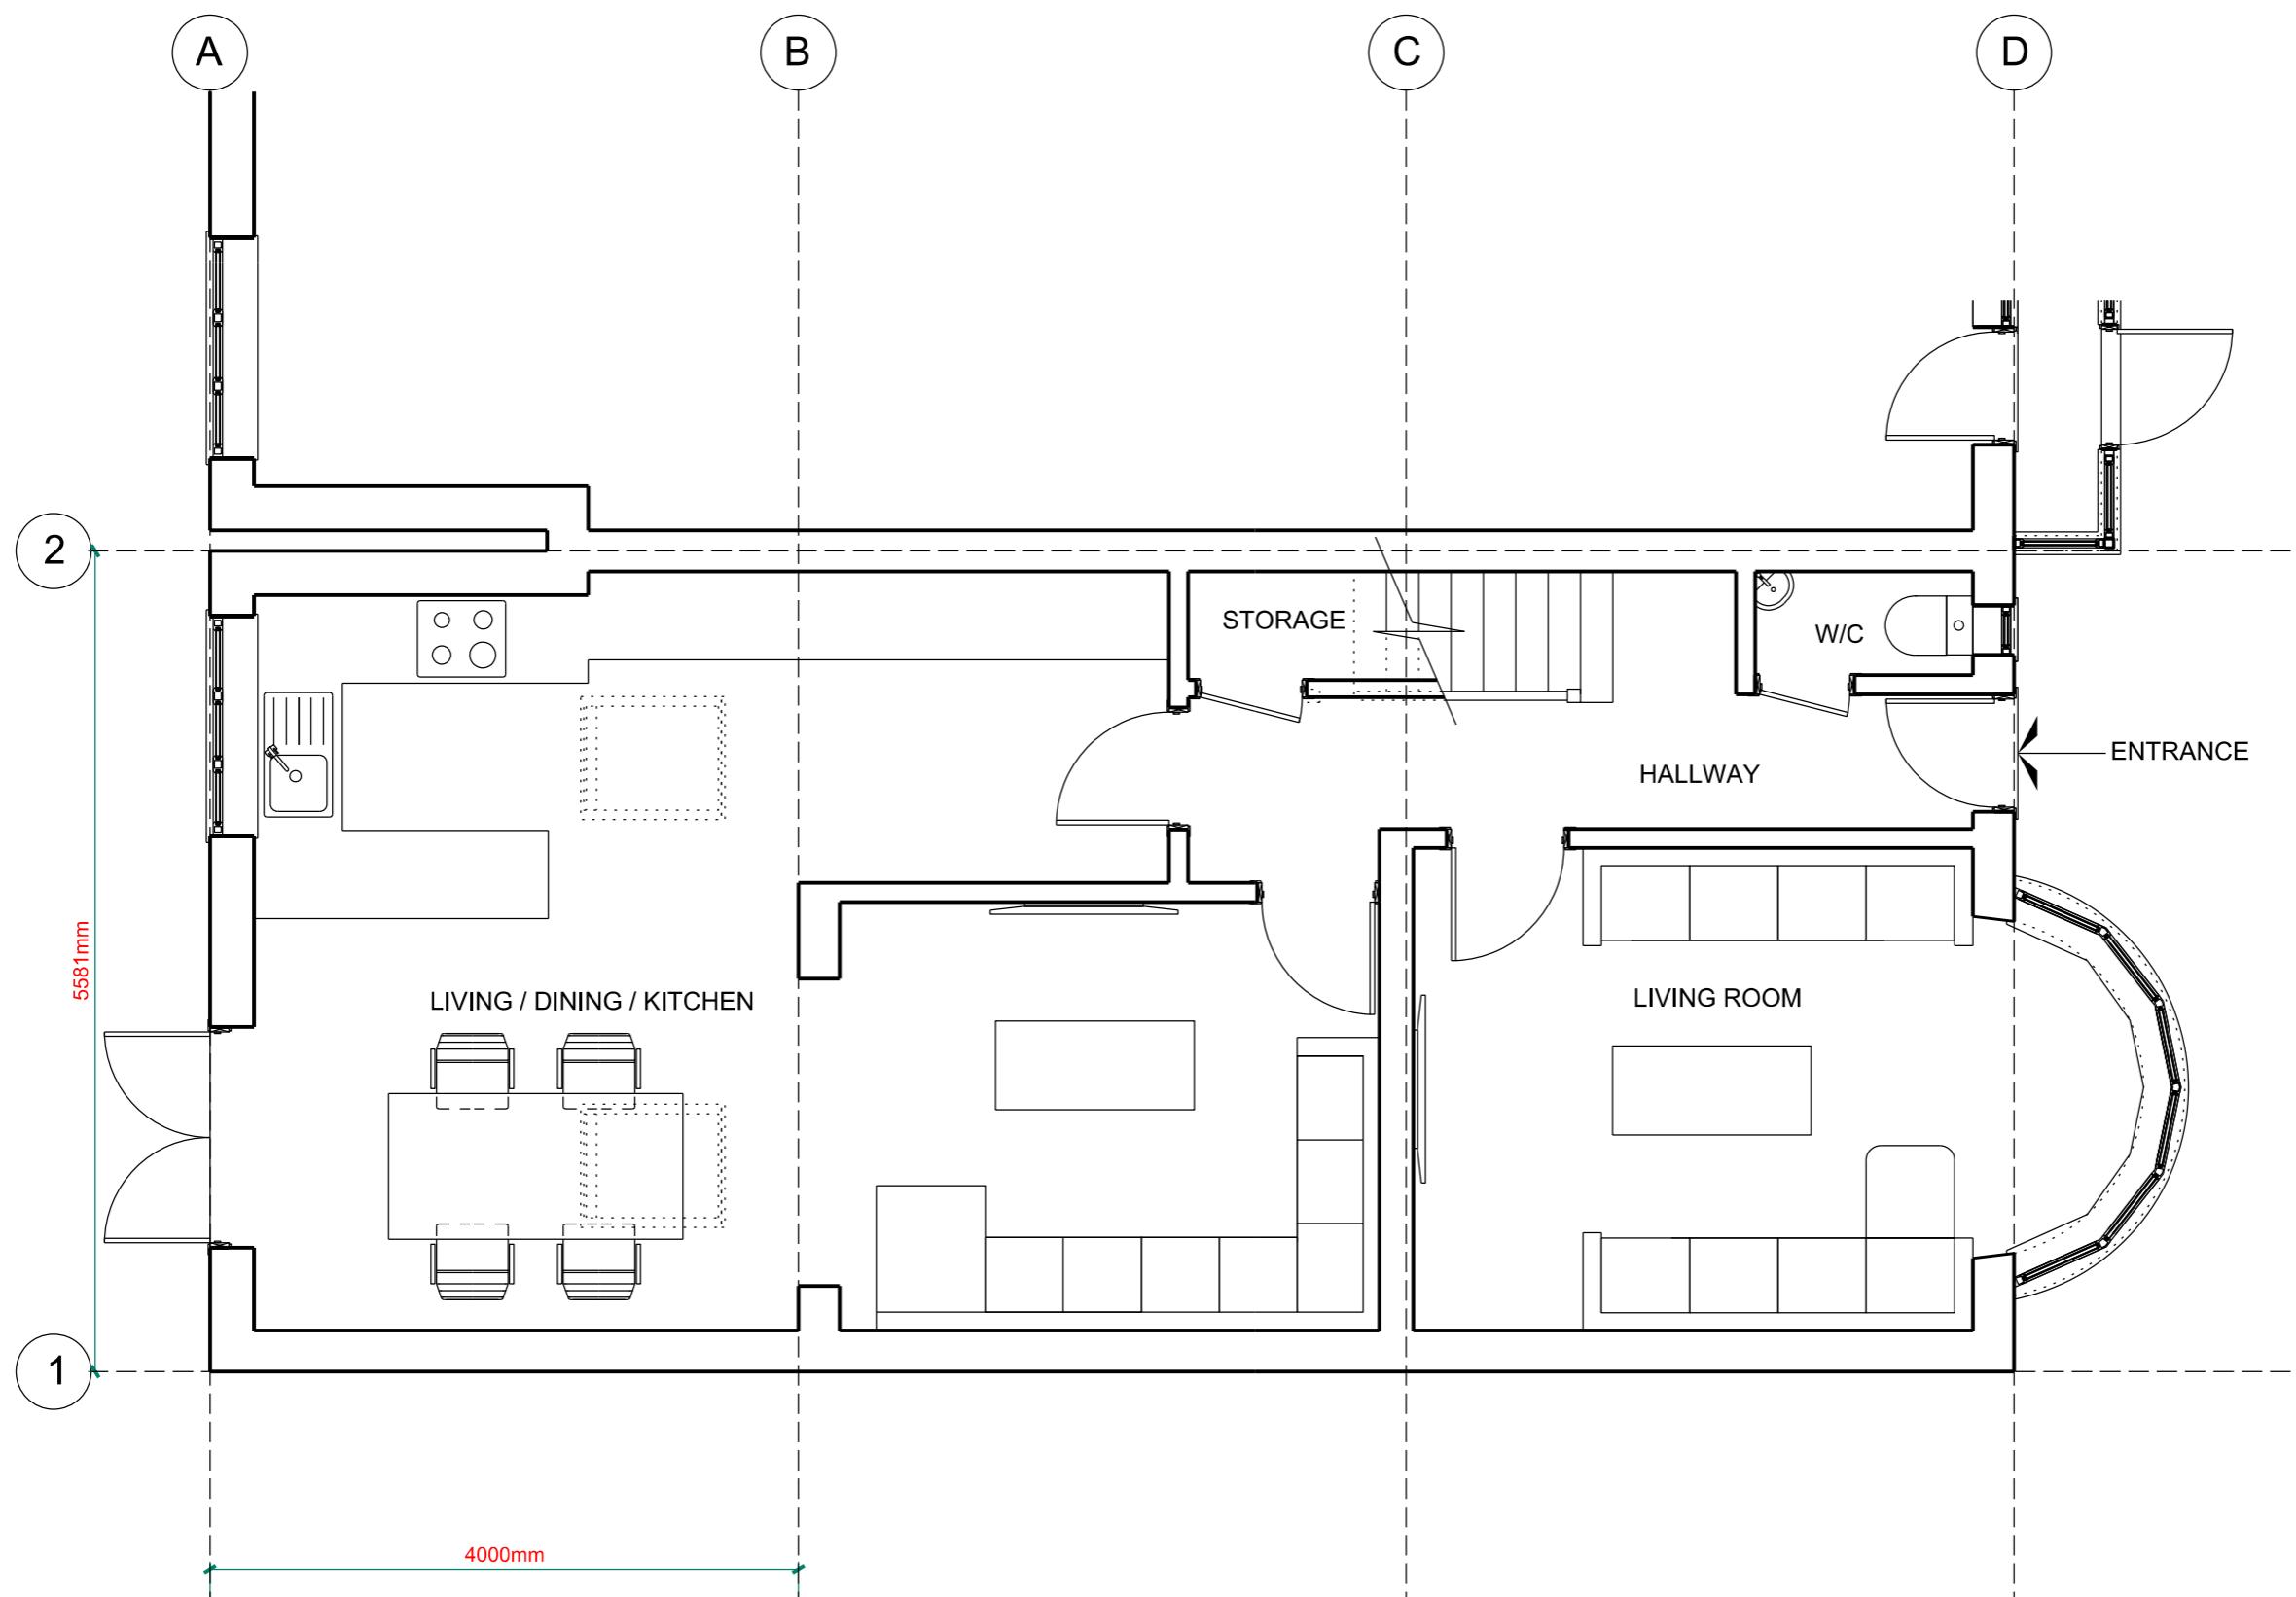

01

PROPOSED GROUND FLOOR PLAN

SCALE 1:50

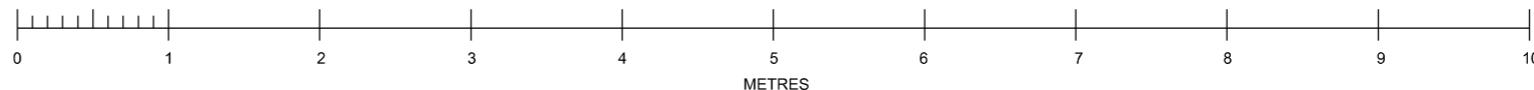

D1	27/01/2022	Planning
REV.	DATE	REASON FOR ISSUE
<b>HOME</b> xtensions		
ARCHITECTURAL SERVICES		
Boundary House Cricket Field Road Uxbridge UB8 1QG		
t +44 (0) 7438294487		
Project Address: 336A Victoria Road		
Ruislip		
HA4 0DR		
Project Number: RDK 27122		
Description: Ground floor rear extension.		
SCALE: 1:50@A3		
<b>PRA1002</b>		