


EXISTING FIRST FLOOR PLAN



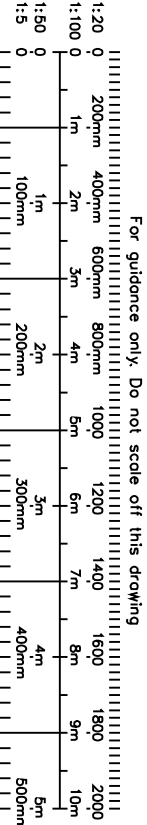

CRAFTED SPACES
ARCHITECTURE + URBANISUM
DESIGNING WITH SOCIAL, ECONOMIC & ENVIRONMENTAL SUSTAINABILITY
(M) 07973988237

Applicant:
MR DIPAKKUMAR PATEL

Job Title:
120 WEST MEAD, RUISLIP, HA4 0TN

Drawing Title:
EXISTING FIRST FLOOR PLAN

Scale: 1:50	Drawing No.	Print Size	Revision
Date: 15/02/2023	PA-2304-02	A3	

Drawing Status
FOR PRIOR APPROVAL