



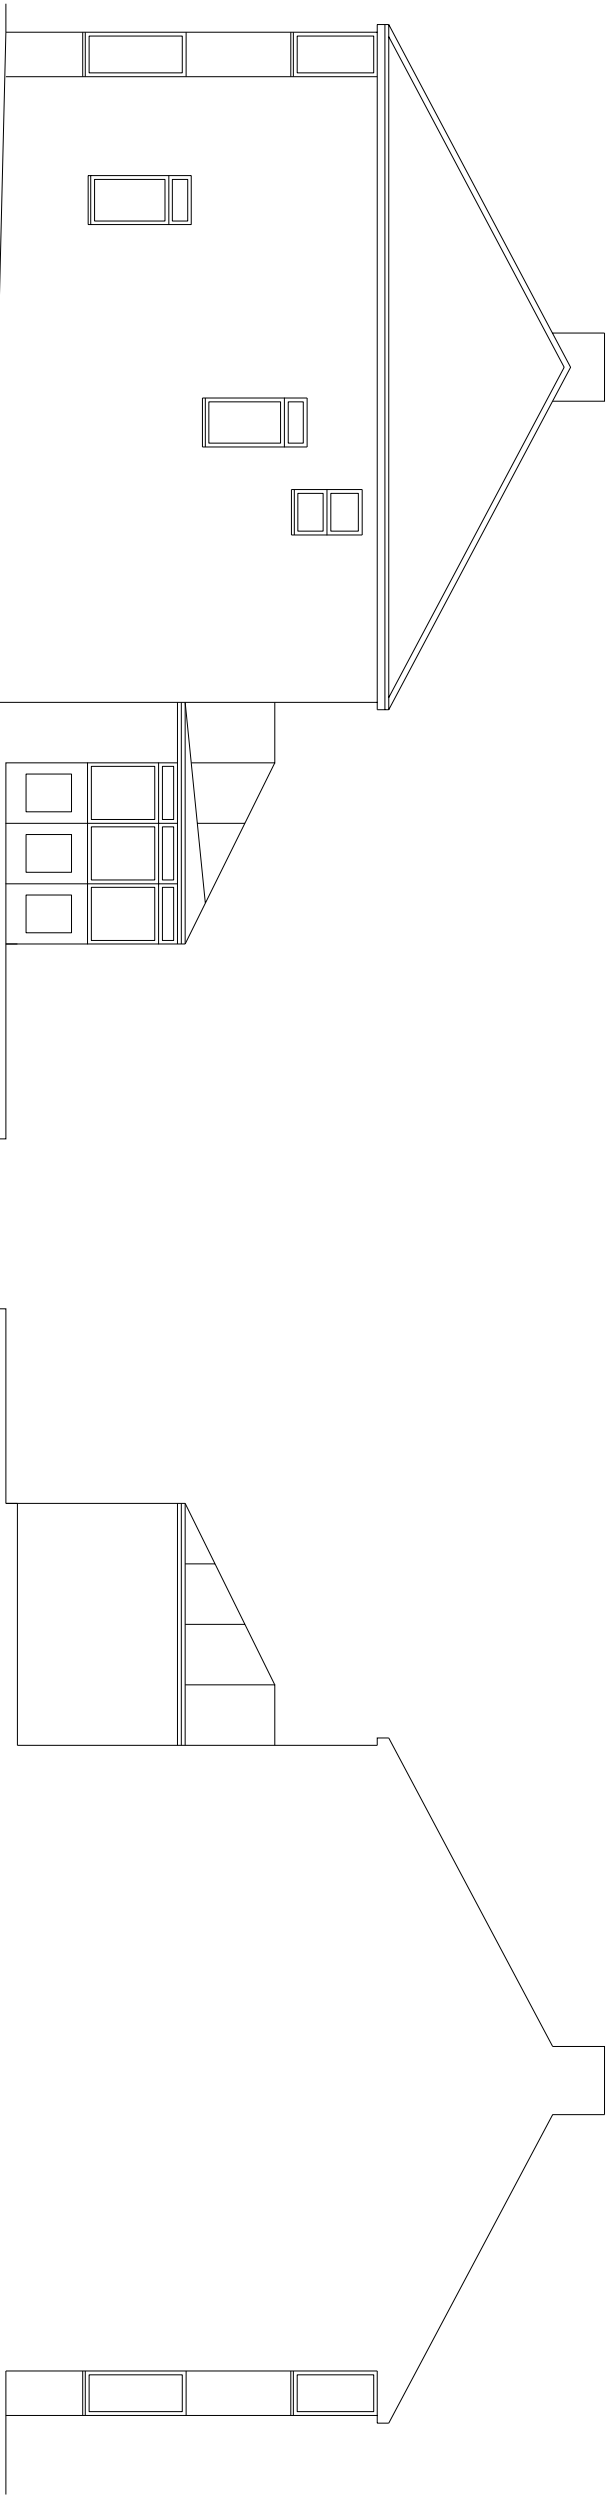


EXISTING SIDE ELEVATION

EXISTING ANOTHER SIDE ELEVATION

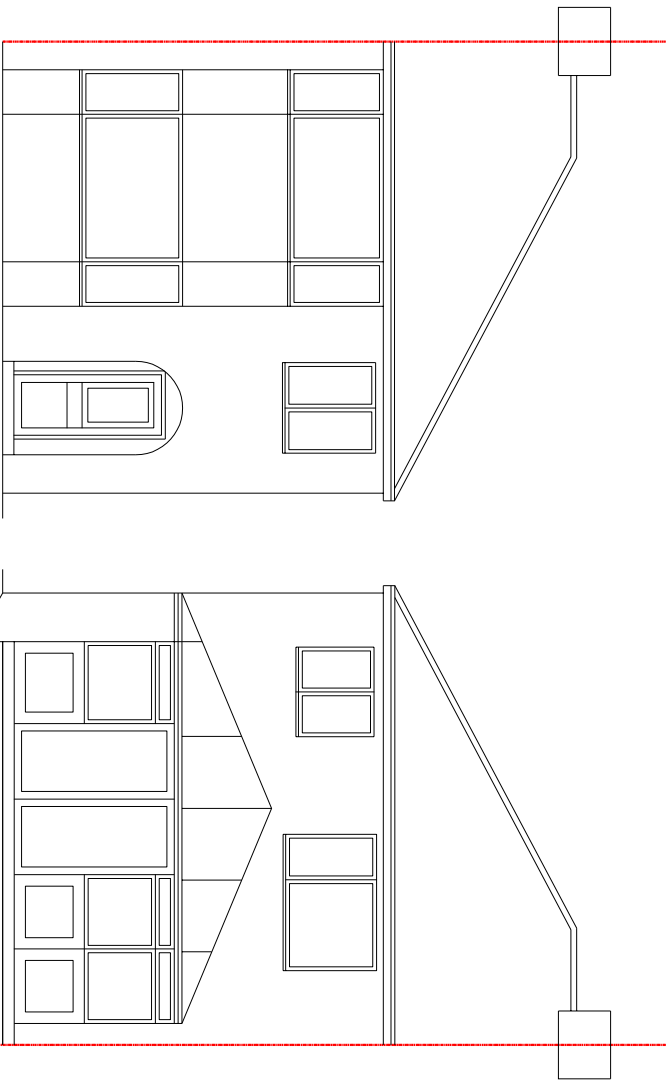

EXISTING FRONT ELEVATION

EXISTING REAR ELEVATION

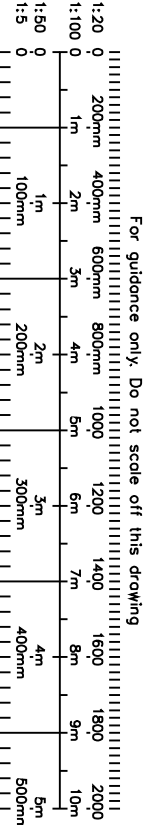



CRAFTED SPACES
ARCHITECTURE + URBANISM
DESIGNING WITH SOCIAL, ECONOMIC, & ENVIRONMENTAL SUSTAINABILITY
(M) 07973988297

Applicant:
MR DIPAKKUMAR PATEL

Job Title:
120 WEST MEAD, RUISLIP, HA4 0TN

Drawing Title:
EXISTING ELEVATIONS

Scale: 1:100	Drawing No.	Print Size	Revision
Date: 15/02/2023	PA-2304-03	A3	

Drawing Status
FOR PRIOR APPROVAL