



PROPOSED GROUND FLOOR PLAN

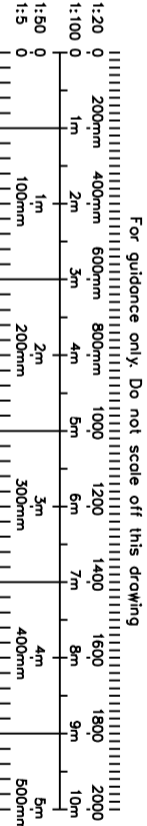

<div><div><div>CRAFTED SPACES</div><div>ARCHITECTURE + URBANISUM</div><div>DESIGNING WITH SOCIAL, ECONOMIC, & ENVIRONMENTAL SUSTAINABILITY</div><div>(M) 07973988297</div></div></div>				Applicant: MR DIPAKKUMAR PATEL			
Job Title: 120 WEST MEAD, RUISLIP, HA4 0TN							
Drawing Title: PROPOSED GROUND FLOOR PLAN							
Scale: 1:50 Date: 15/02/2023		Drawing No. PA-2304-04		Print Size A3		Revision	
Drawing Status FOR PRIOR APPROVAL							