


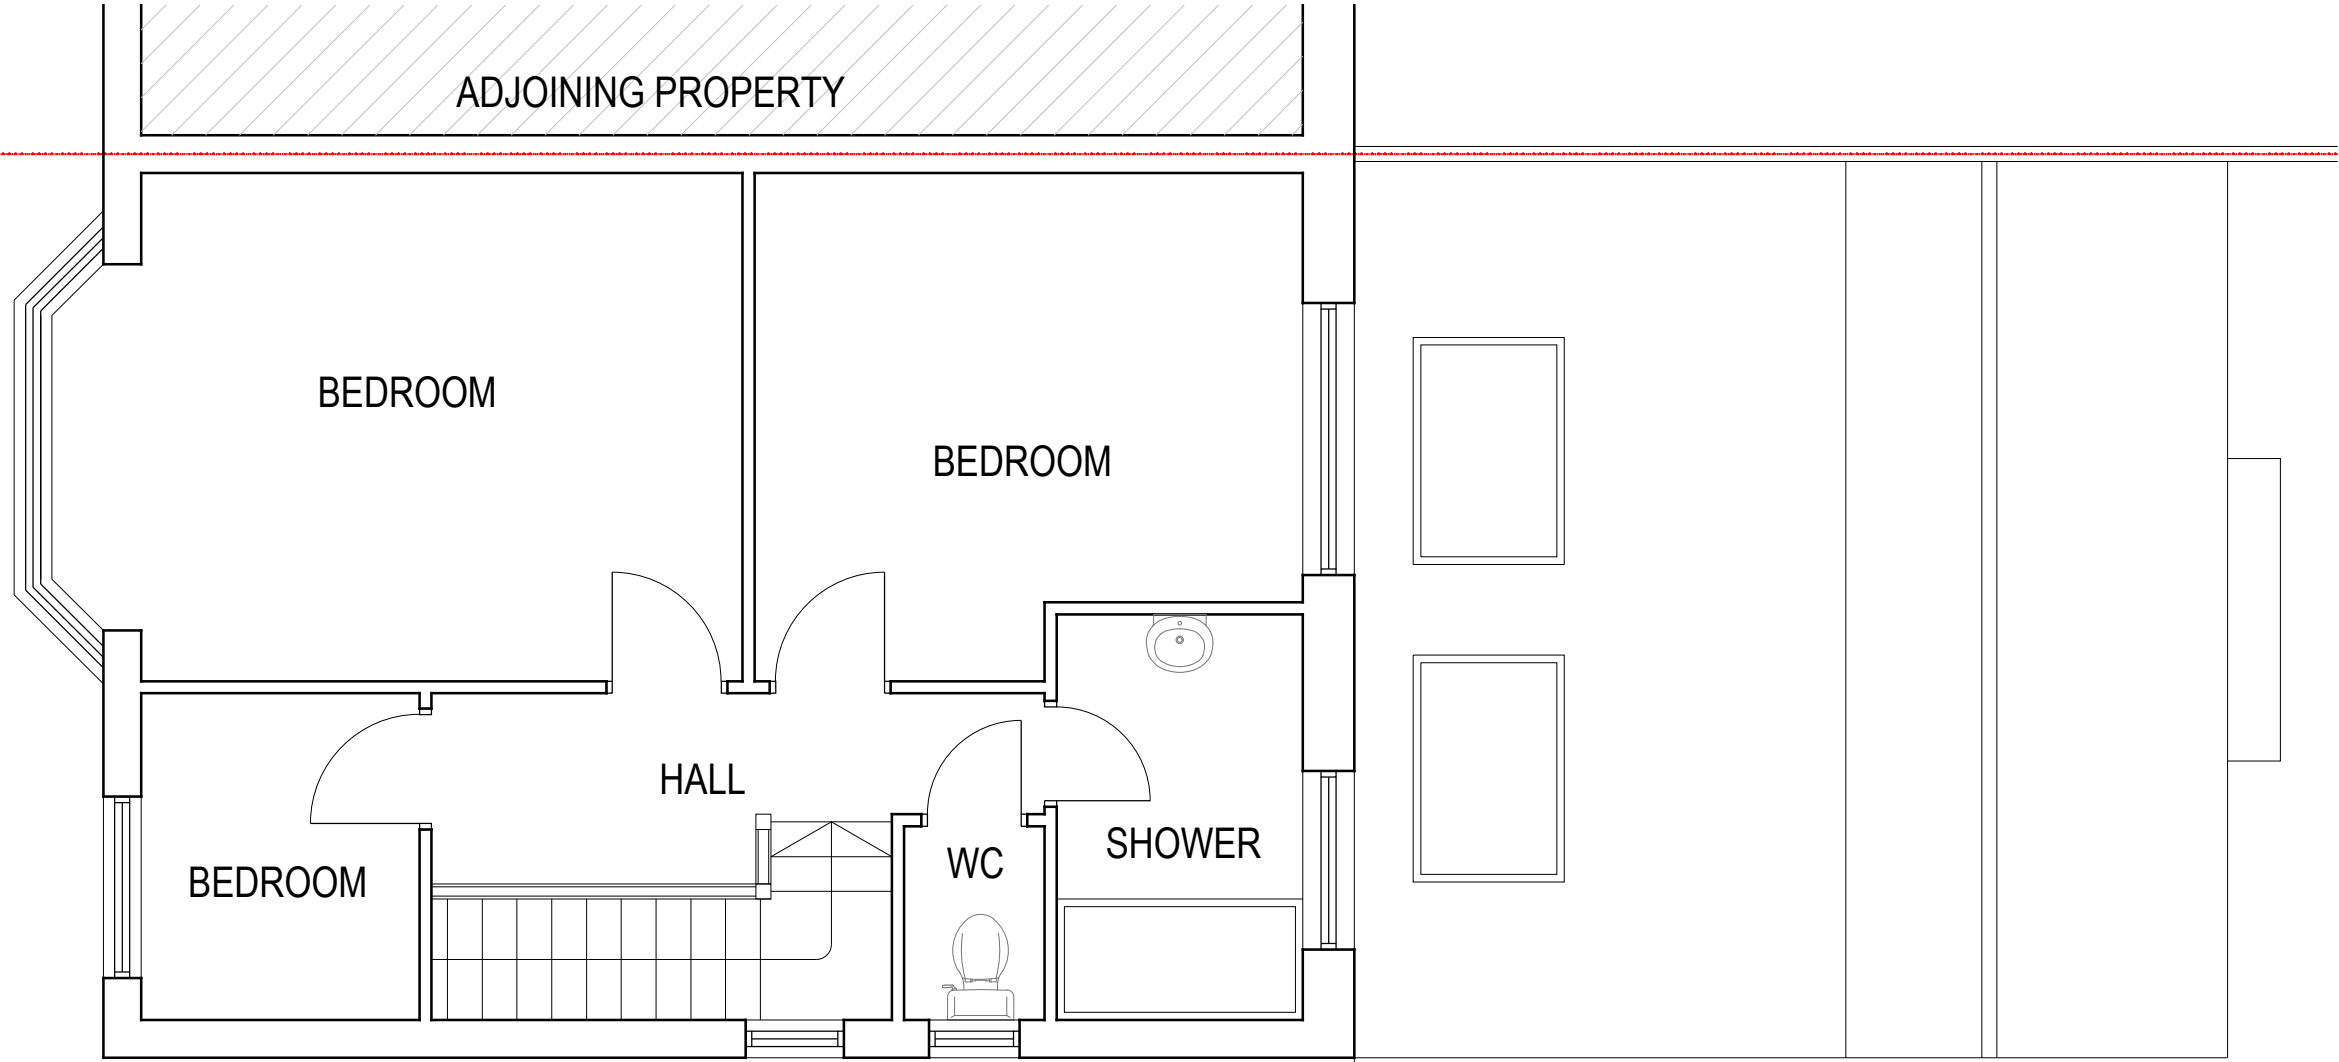

PROPOSED FIRST FLOOR PLAN



CRAFTED SPACES
ARCHITECTURE + URBANISUM
DESIGNING WITH SOCIAL ECONOMICAL & ENVIRONMENTAL SUSTAINABILITY
(M) 07973988297

Applicant:
MR DIPAKKUMAR PATEL

Job Title:
120 WEST MEAD, RUISLIP, HA4 0TN

Drawing Title:
PROPOSED FIRST FLOOR PLAN

Scale: 1:50 Date: 15/02/2023	Drawing No. PA-2304-05	Print Size A3	Revision
---------------------------------	---------------------------	-------------------------	----------

Drawing Status
FOR PRIOR APPROVAL

