




SCALE 1:100 0 2M 4M 6M 8M 10M  
 SCALE 1:500 0 10M 20M 30M 40M 50M  
 SCALE 1:1250 0 25M 50M 75M 100M 125M

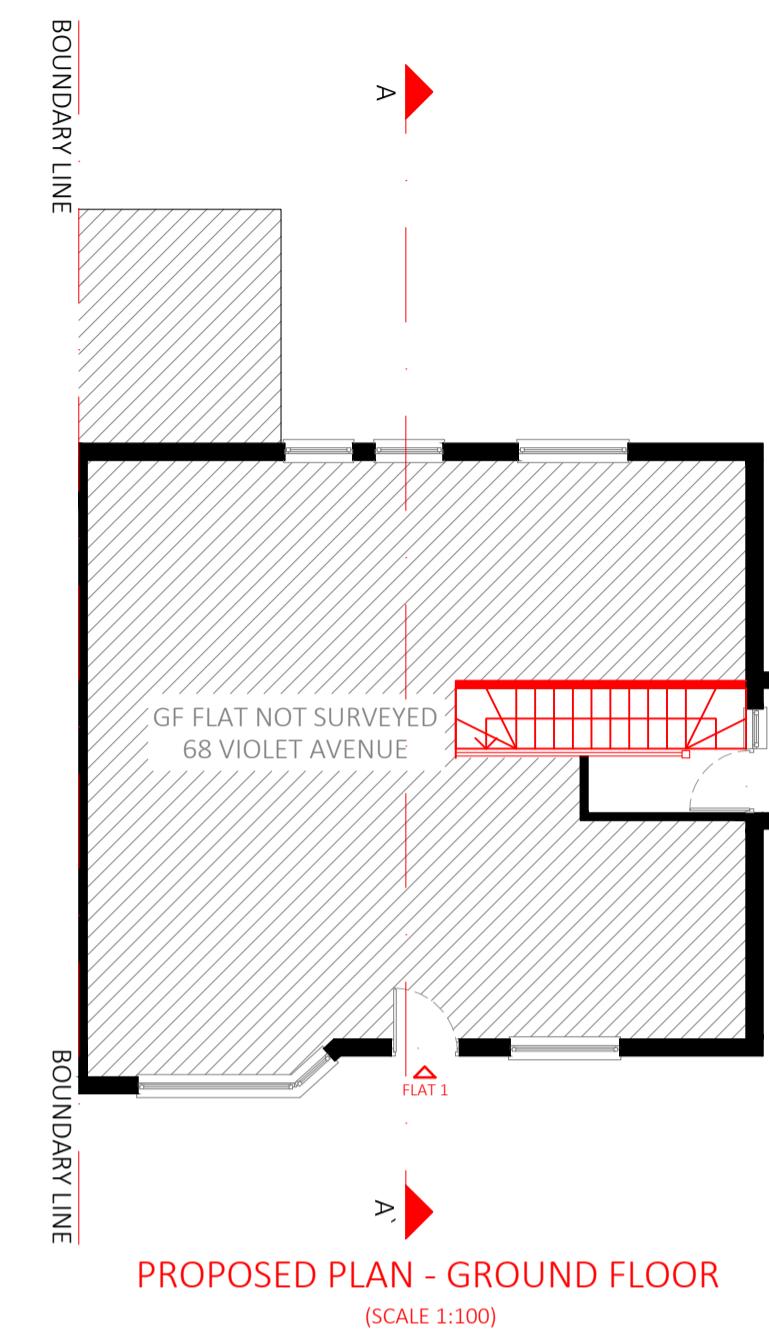


PROPOSED PLAN - GROUND FLOOR  
(SCALE 1:100)

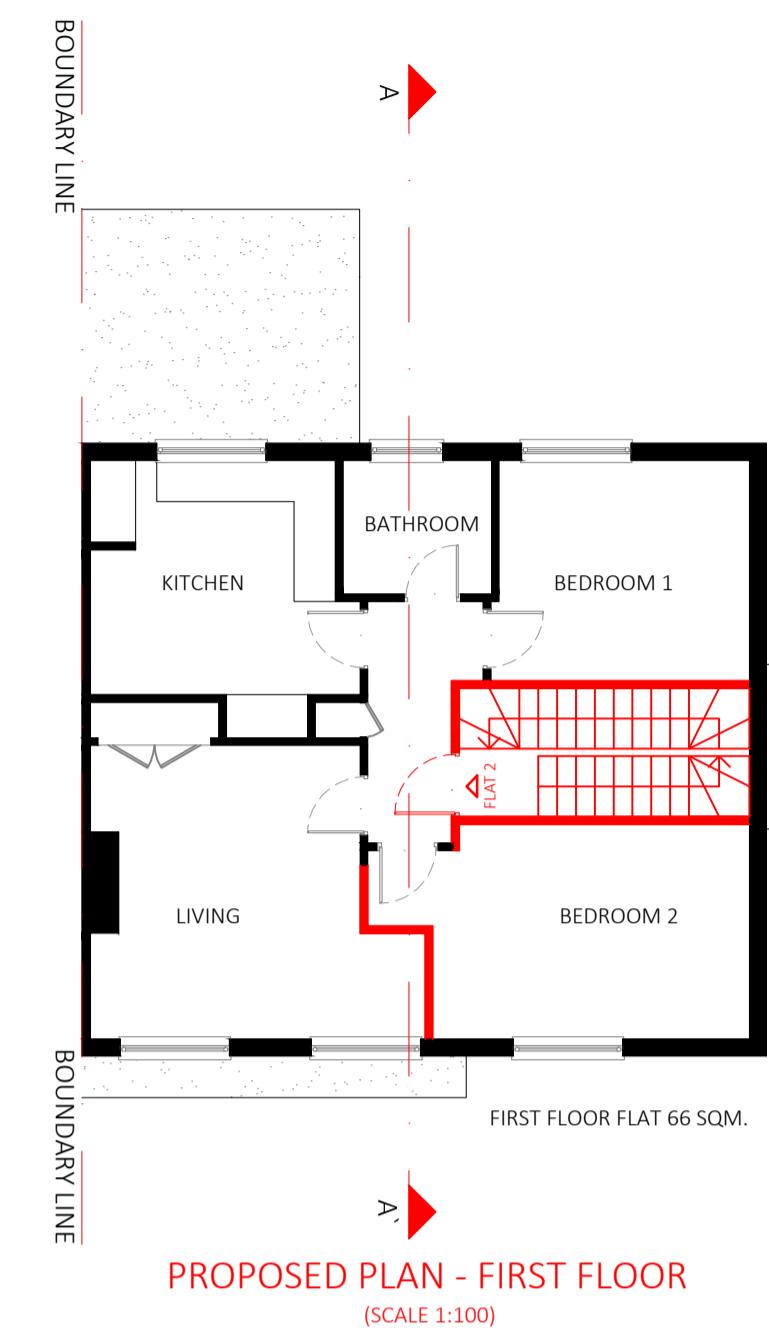


PROPOSED PLAN - FIRST FLOOR  
(SCALE 1:100)

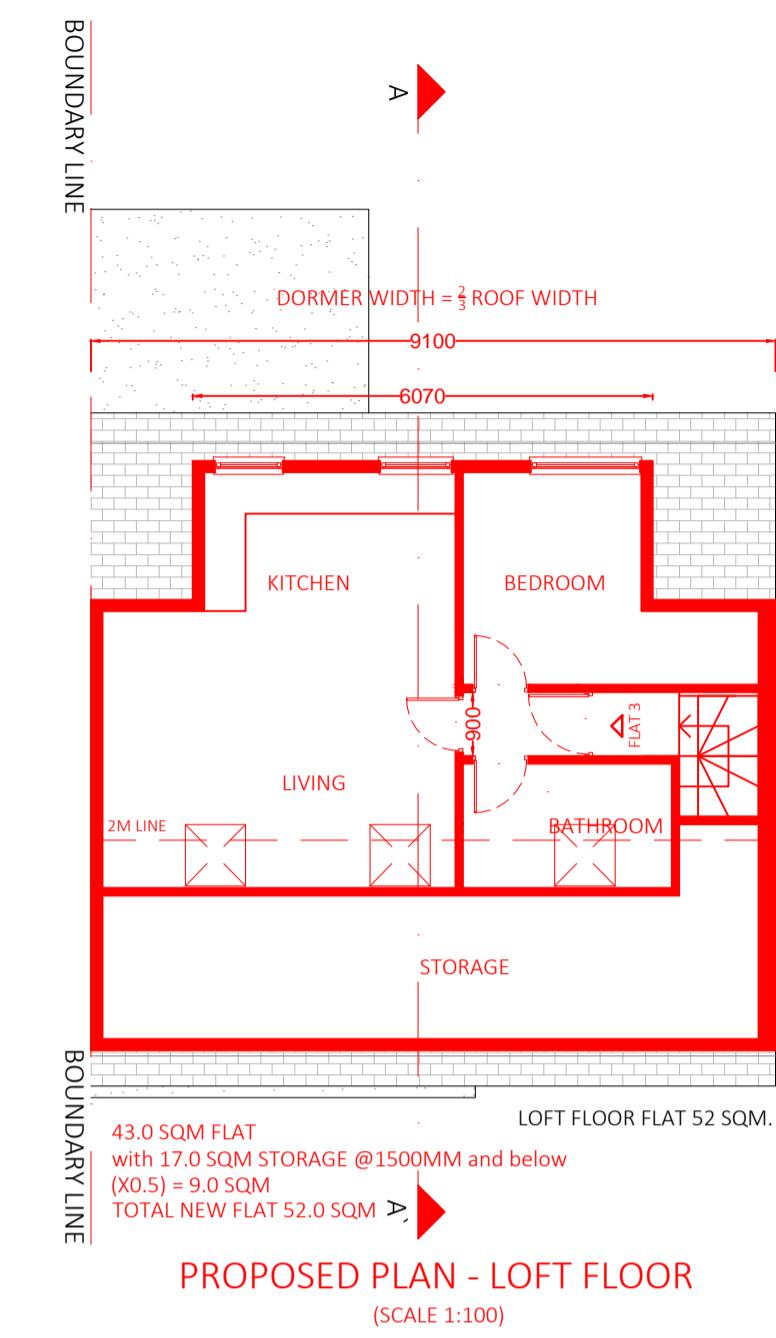

PROPOSED PLAN - LOFT FLOOR  
(SCALE 1:100)

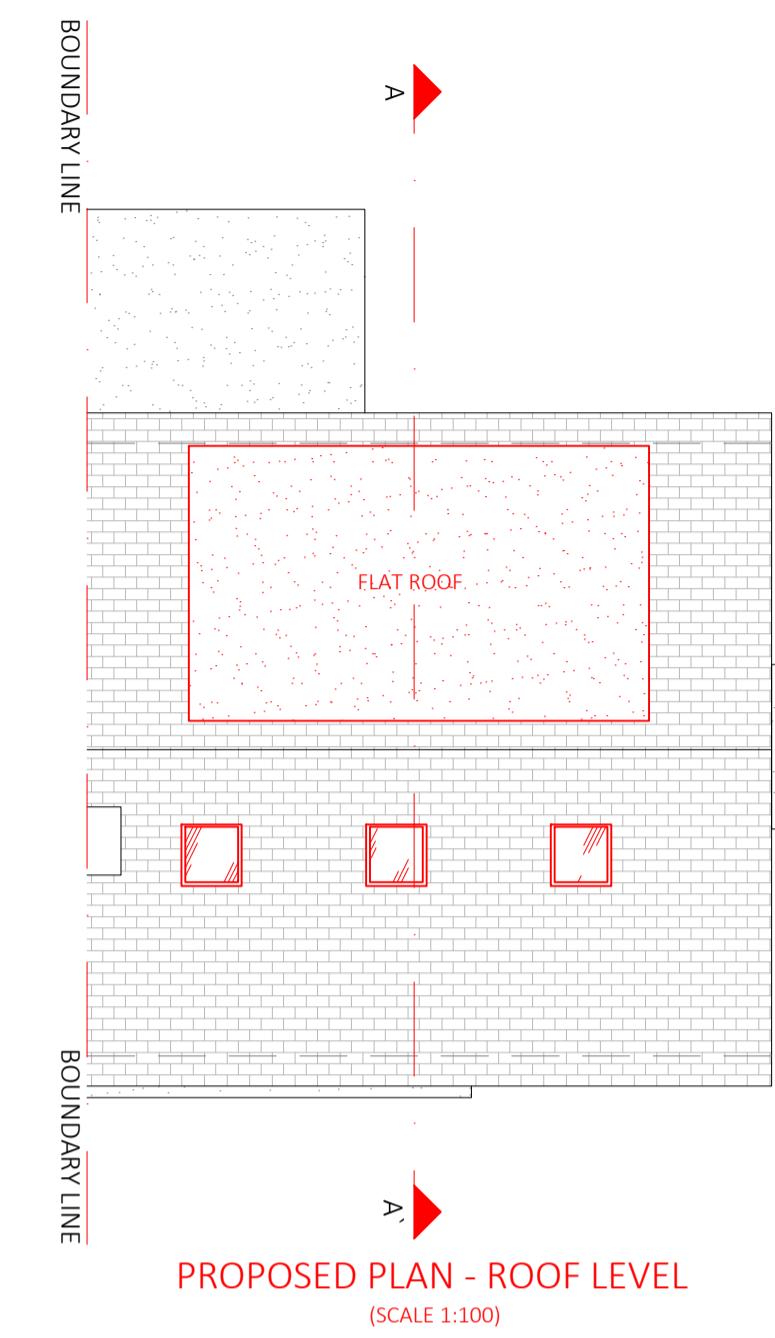


PROPOSED PLAN - ROOF LEVEL  
(SCALE 1:100)

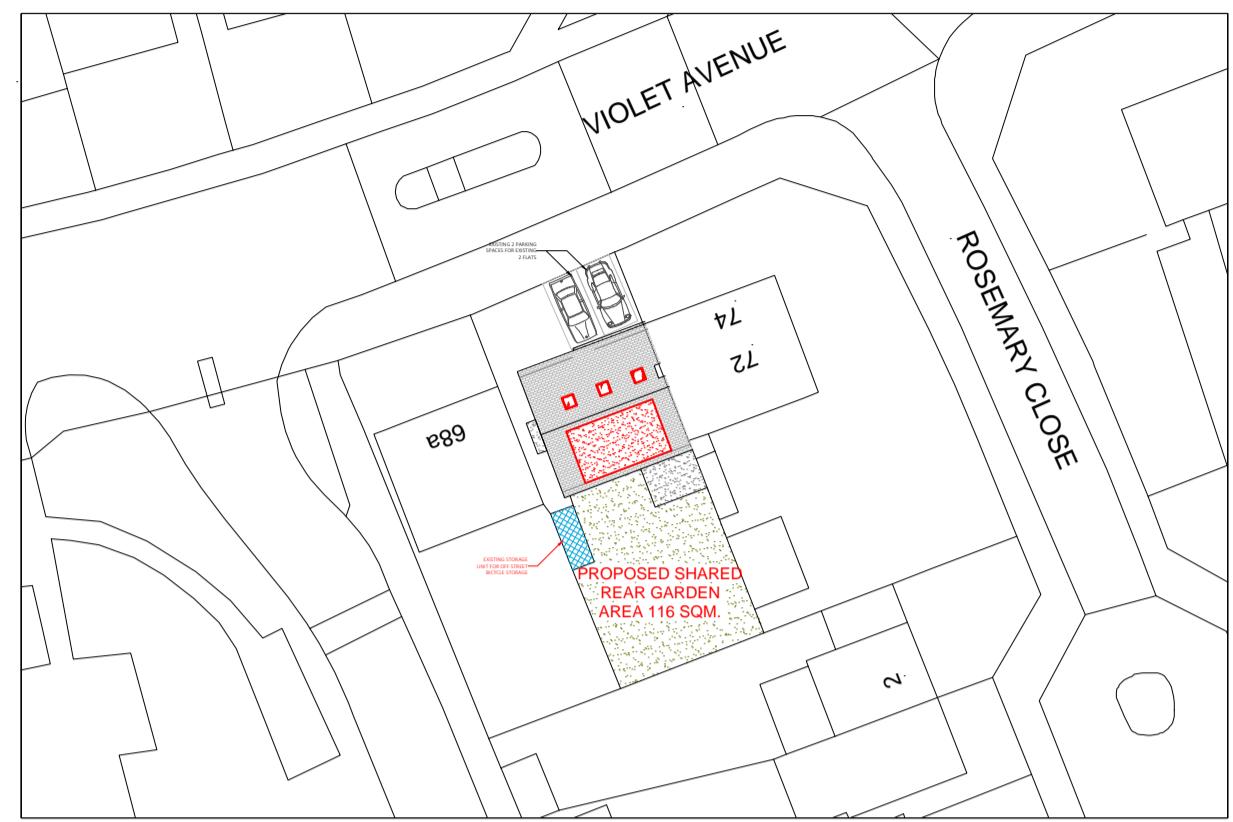


PROPOSED SITE PLAN  
(SCALE 1:500)




PROPOSED ELEVATION - FRONT  
(SCALE 1:100)

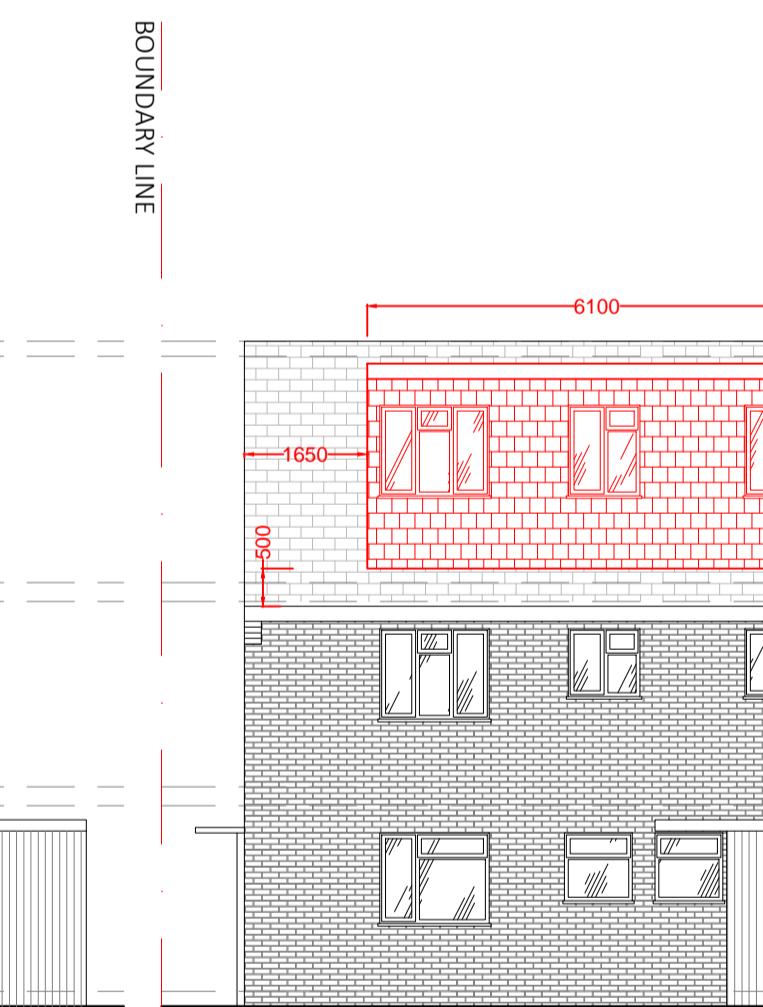

PROPOSED ELEVATION - SIDE I  
(SCALE 1:100)

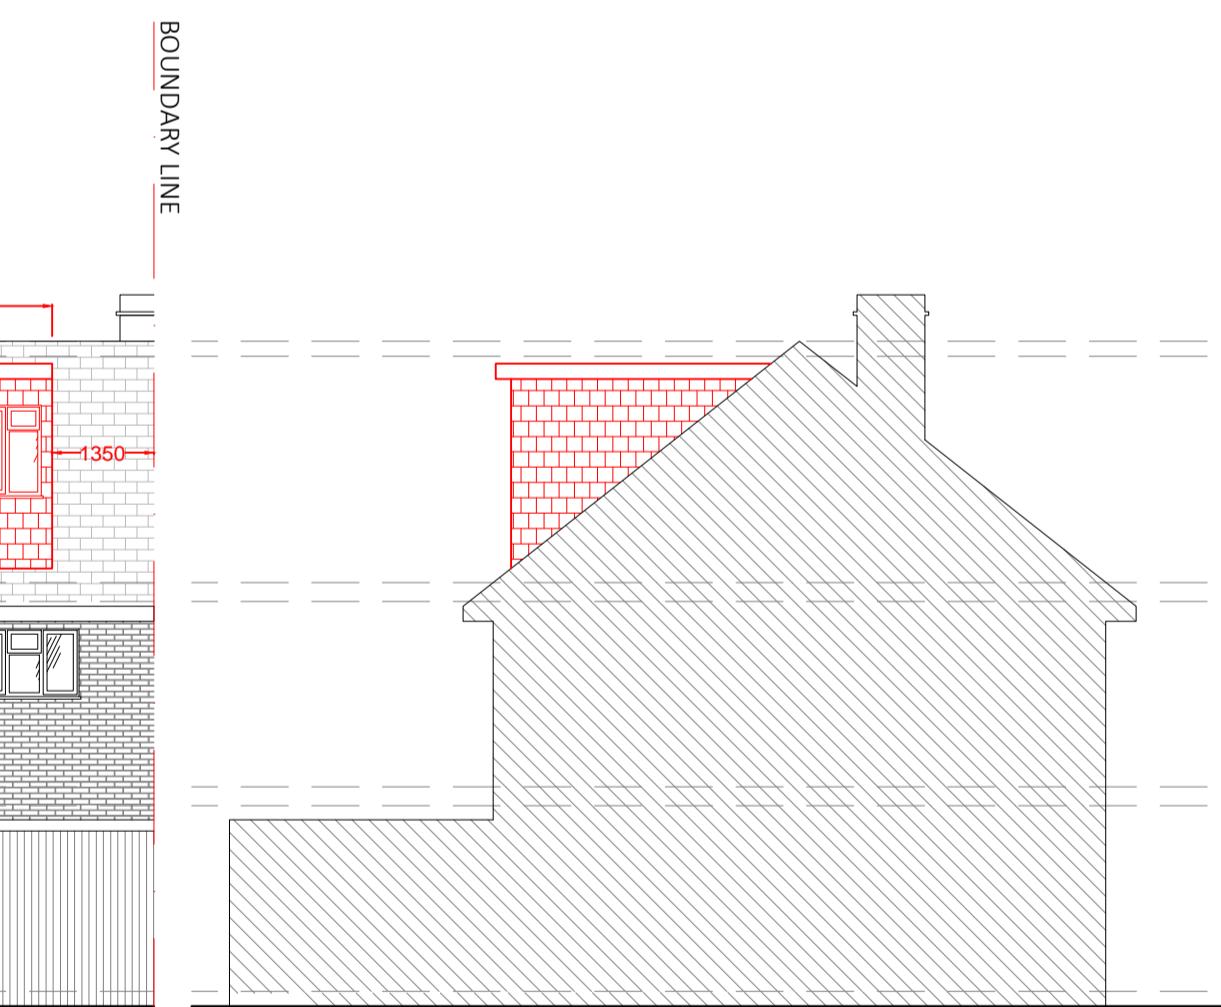

PROPOSED ELEVATION - REAR  
(SCALE 1:100)

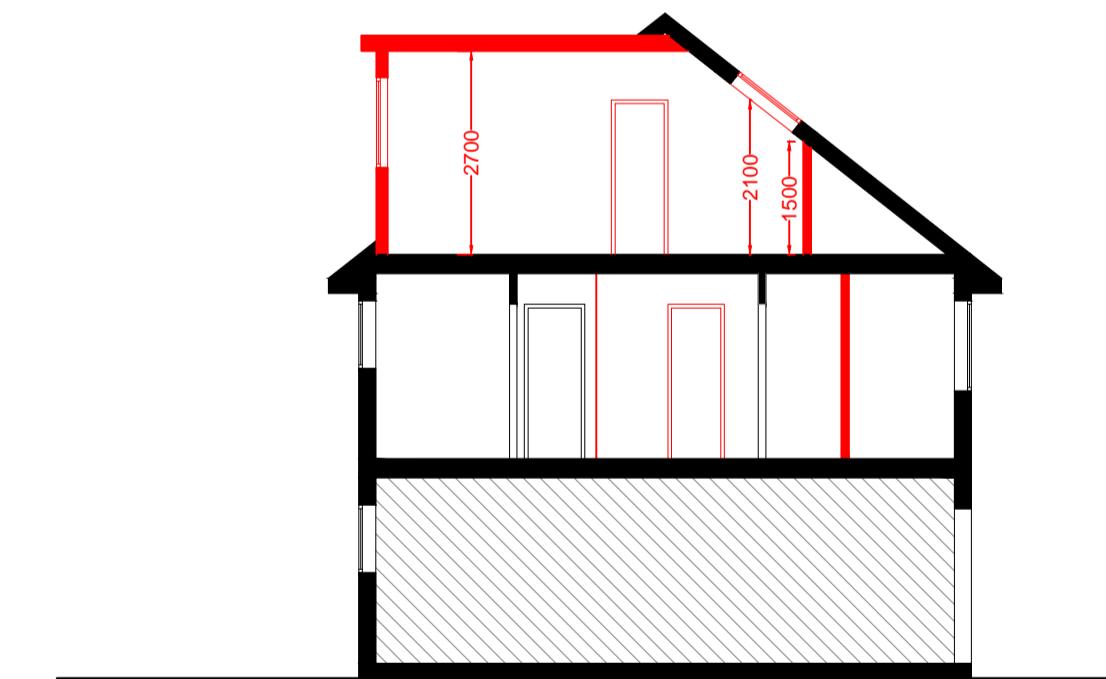

PROPOSED SECTION A-A'  
(SCALE 1:100)

NOT APPROVED FOR CONSTRUCTION

All measurements to be checked on site and not scaled from this drawing.  
 Any discrepancies to be reported to The White House Design LTD.  
 Party wall (etc) act 1997 to be agreed with adjoining neighbours prior to commencing.  
 All works to the satisfaction of local authority inspector.  
 No deviation from these drawing what so ever, unless agreed in writing with The White House Design LTD.

DESCRIPTION

PROPOSED PLANS & ELEVATIONS  
 ADDITIONAL SINGLE BEDROOM FLAT THROUGH LOFT  
 SPACE CONVERSION WITH REAR FACING DORMER

THE WHITE HOUSE DESIGN LTD

CONSULTING CIVIL AND STRUCTURAL  
 ENGINEERS  
 7 PROGRESS BUSINESS CENTRE  
 WHITTLE PARKWAY SLOUGH BERKSHIRE SL1  
 6DQ  
 TEL: 01628 660 444  
 FAX: 01628 660 555

SITE ADDRESS:

70 VIOLET AVENUE  
 UXBRIDGE  
 UB8 3PT

REVISIONS

1 16/12/22 PROPOSED SECTION

2 16/01/23 PROPOSED SITE PLAN

DATE: 11 - 05 - 2022

DRAWN BY: KKC

SCALE: 1:100, 1:500, 1:1250 @ A1

CHECKED BY:

DRAWING TITLE: PLANNING

DRAWING NUMBER: KKC/70/2022/D