


Note: The Drawings is for planning purpose and should not be used for construction.
All dimensions should be confirmed on site and any deviation should be reported back to designer.


PD: Painted Pebble dash
BW: Brick Work




Proposed Front Elevation

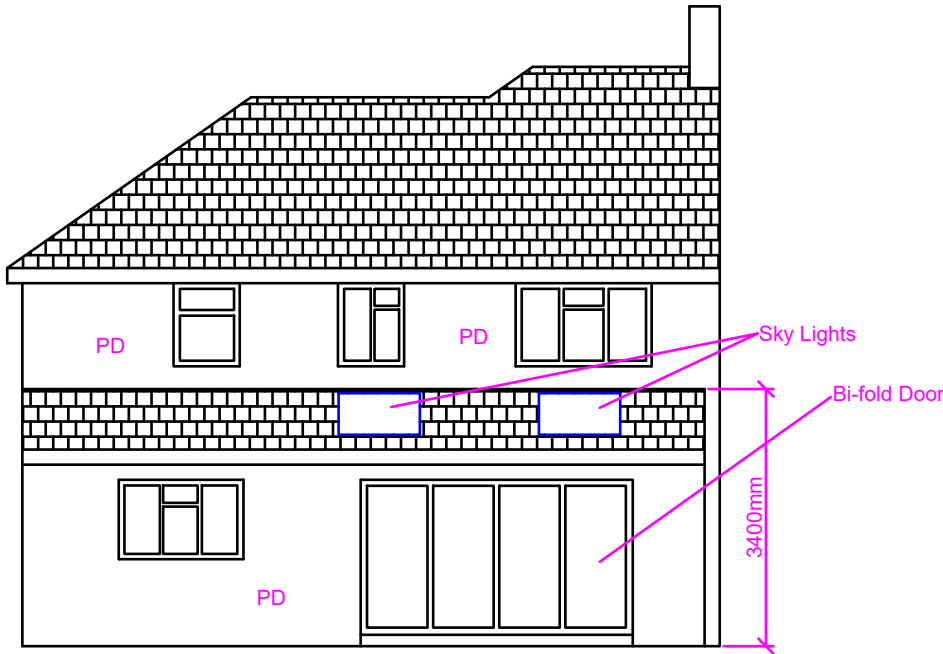

Proposed Rear Elevation

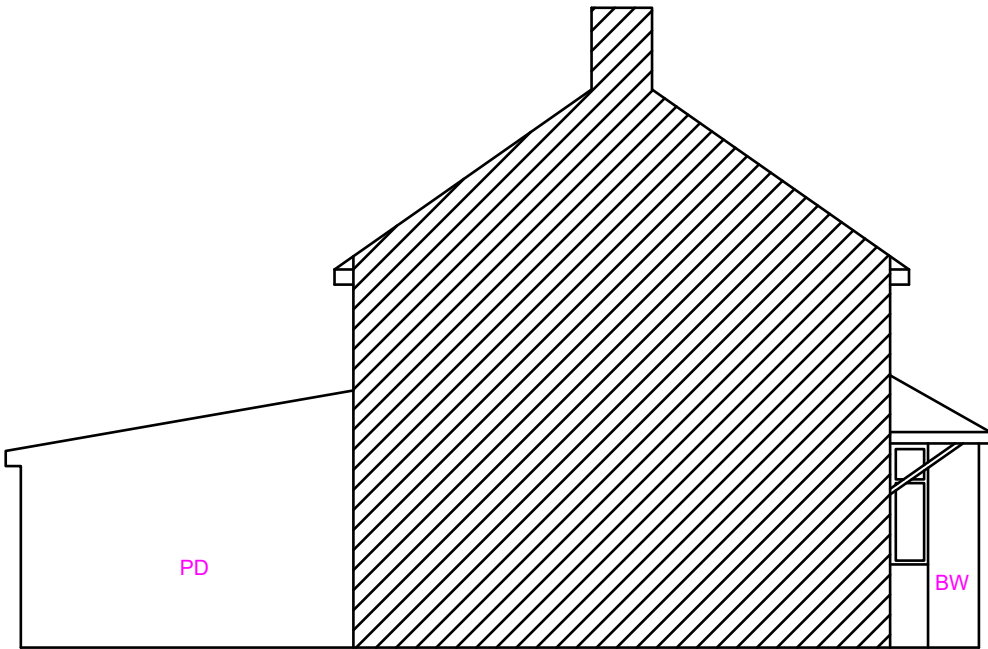

Proposed Side Elevation (LHS)

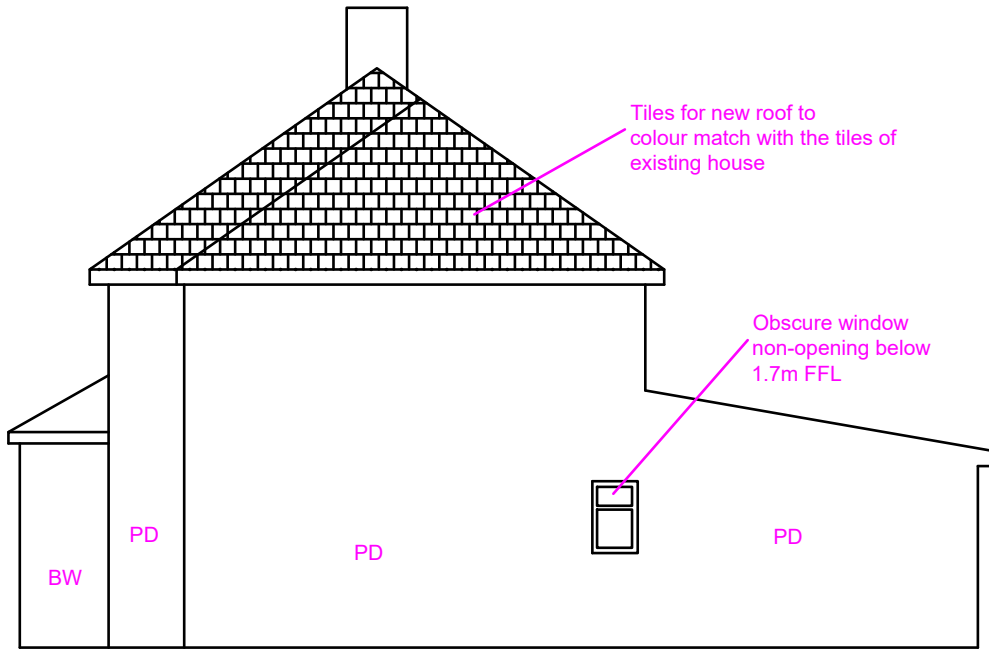

Proposed Side Elevation (RHS)

Proposed Development:

Double storey side extension and
Single storey rear extension

Site Address:

62 Tudor Road
Hayes UB3 2QD

Revisions:

Rev	Date	Description
A	03/05/2022	


Drawing Description:

Proposed Elevations

Drawing No:

ART/2022/SERE62TR/PE

Scale: 1:100
Paper Size: A3
Sheet No: 4 of 5

 

ART CONSULTANTS (UK) LTD
113 LONG LANE
STANWELL
TW19 7AL
M:07960071377
E: ARTCONSULTANTSUK@GMAIL.COM