


Note: This Drawing is for planning purpose and should not be used for construction.
All dimensions should be confirmed on site and any deviation should be reported back to designer.

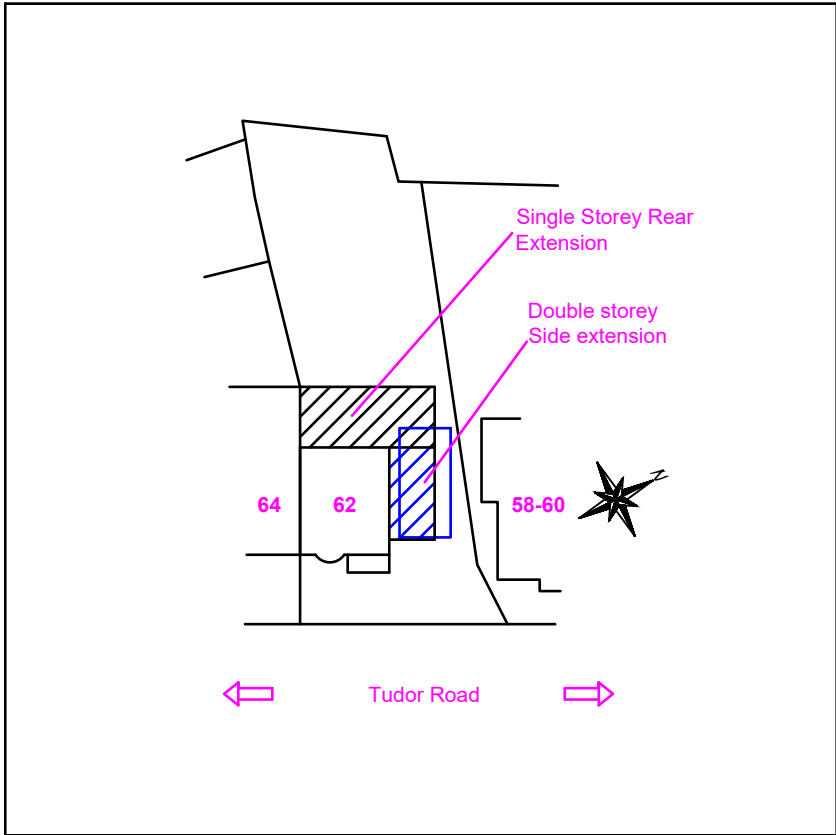

Site Plan@
1:500



Location Plan@
1:1250

Proposed Development:

Double storey side extension and
Single storey rear extension

Site Address:

62 Tudor Road
Hayes UB3 2QD

Revisions:

Rev	Date	Description
A	03/05/2022	
B	08/07/2022	Reduced the width of Side ext to 3m


Drawing Description:

Site plan & Location Plan

Drawing No:

ART/2022/SERE62TR/SPLP Rev B

Scale: 1:500, 1:1250
Paper Size: A3
Sheet No: 5 of 5

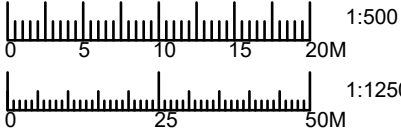

ART CONSULTANTS (UK) LTD
113 LONG LANE
STANWELL
TW19 7AL
M:07960071377
E: ARTCONSULTANTSUK@GMAIL.COM