

R: Render to colour match with main dwelling house

Angled Wall to follow site boundary


Tiles to colour match with the tiles of main dwelling house

Bi-fold Door


Notes:

- 1) Roof Tiles to colour match with the roof tiles of main dwelling house.
- 2) Render to colour match with the render main dwelling house.


Proposed Front Elevation

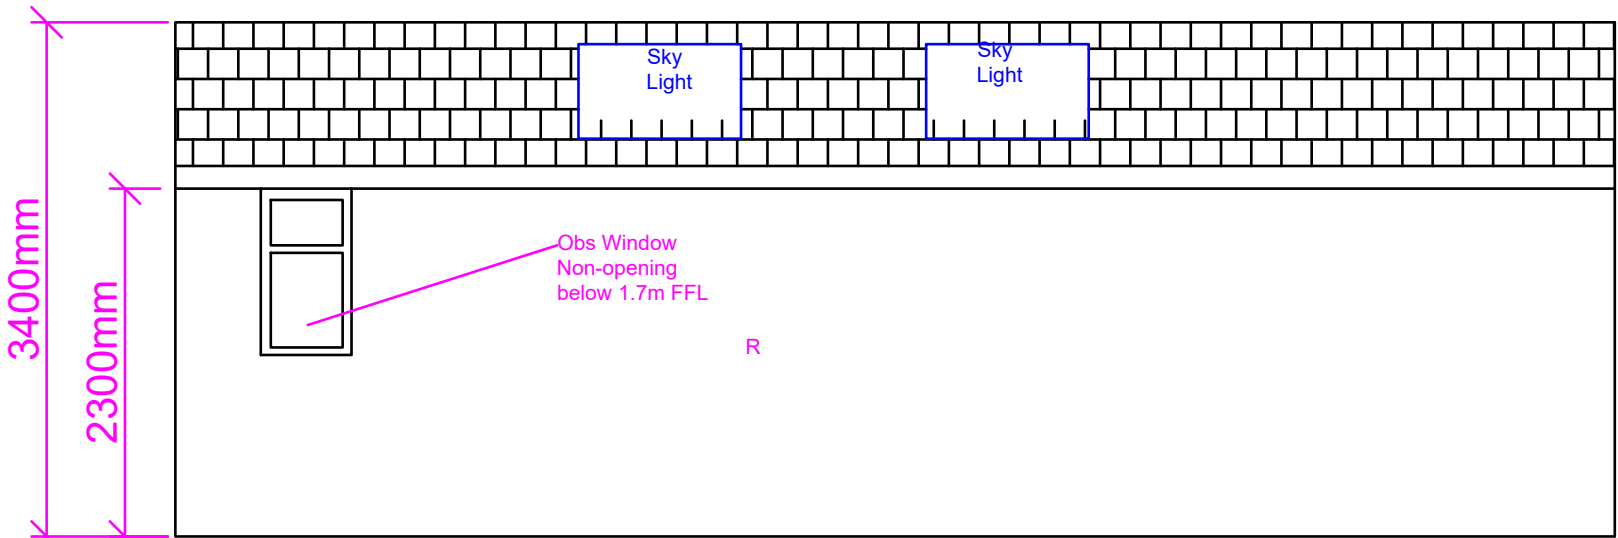

Proposed Rear Elevation

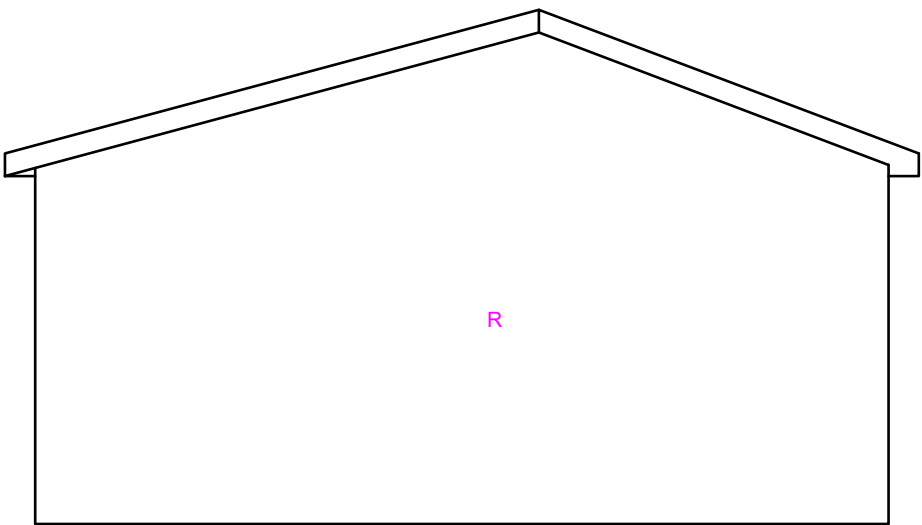

Proposed Side Elevation (LHS)

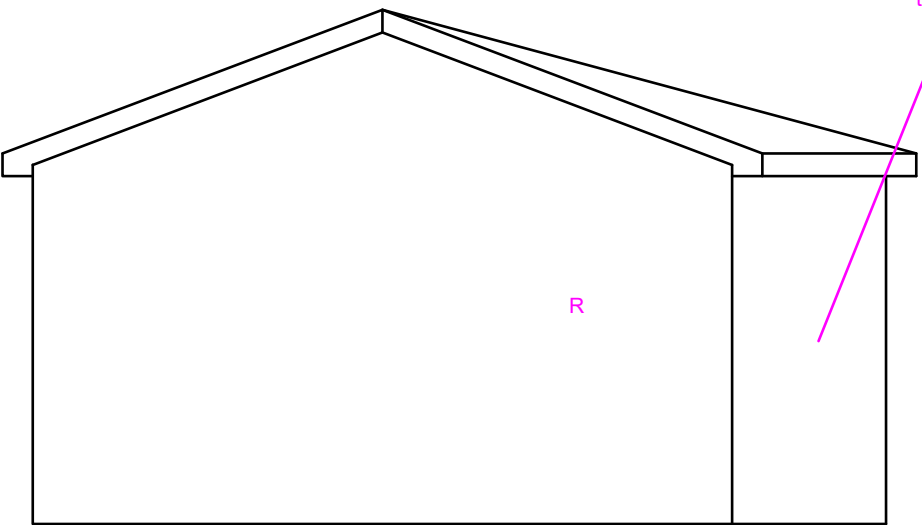

Proposed Side Elevation (RHS)

Proposed Development:

Quotbuilding

Site Address:

62 Tudor Road
Hayes UB3 2QD

Revisions:

Rev	Date	Description
A	03/05/2022	


Drawing Description:

Proposed Elevations

Drawing No:

ART/2022/OUT62TR/PE

Scale: 1:50
Paper Size: A3
Sheet No: 2 of 3

 

ART CONSULTANTS (UK) LTD
113 LONG LANE
STANWELL
TW19 7AL
M:07960071377
E: ARTCONSULTANTSUK@GMAIL.COM