





Front Elevation
Scale 1:100

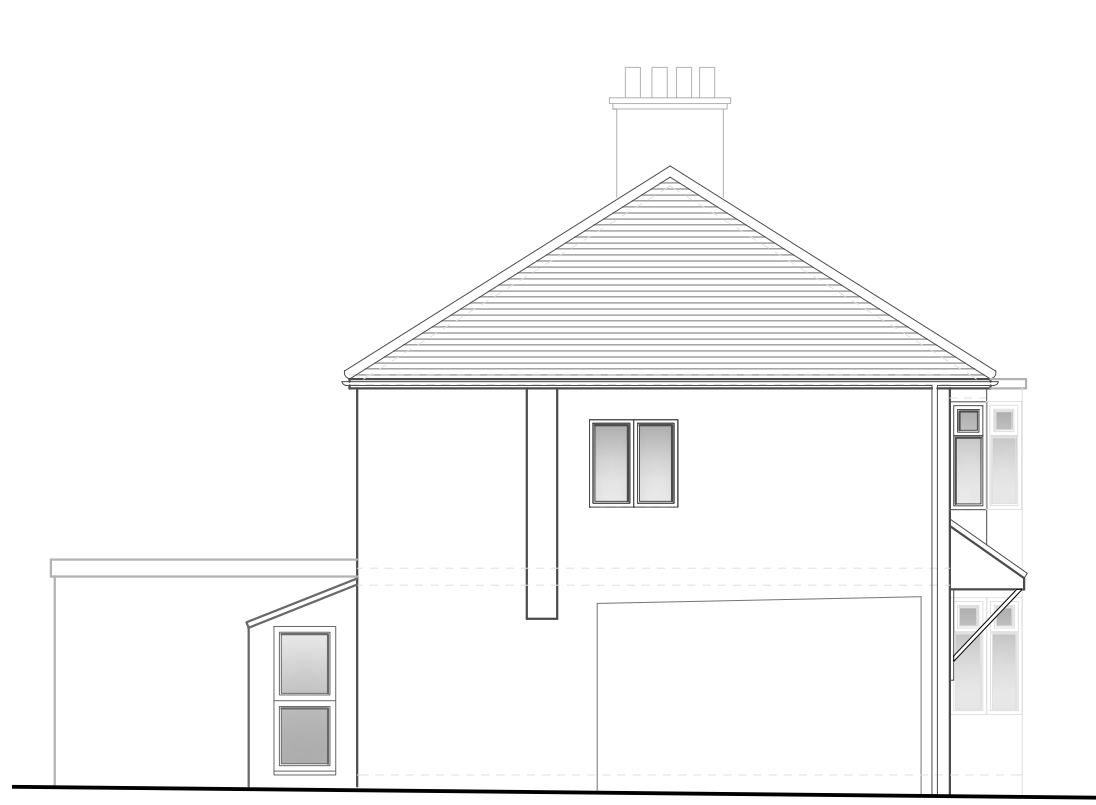


Side Elevation
Scale 1:100

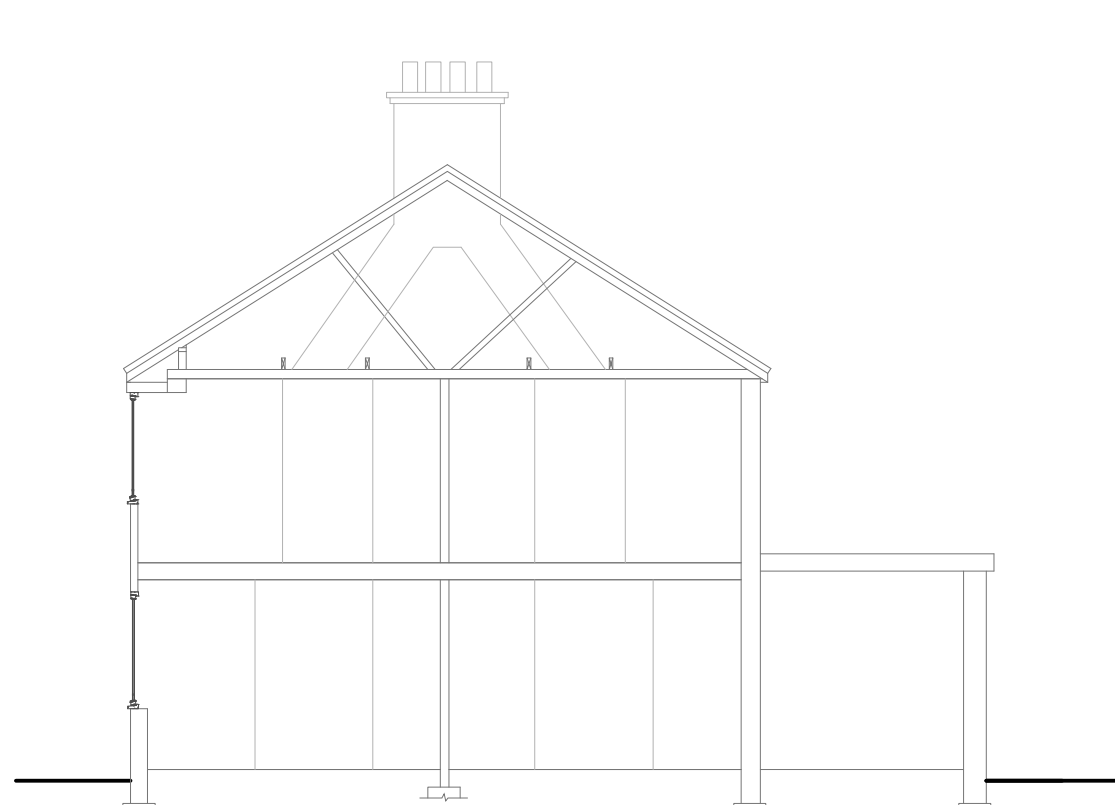


Indicative Section Through
Adjoining Property
Scale 1:100




Rear Elevation
Scale 1:100

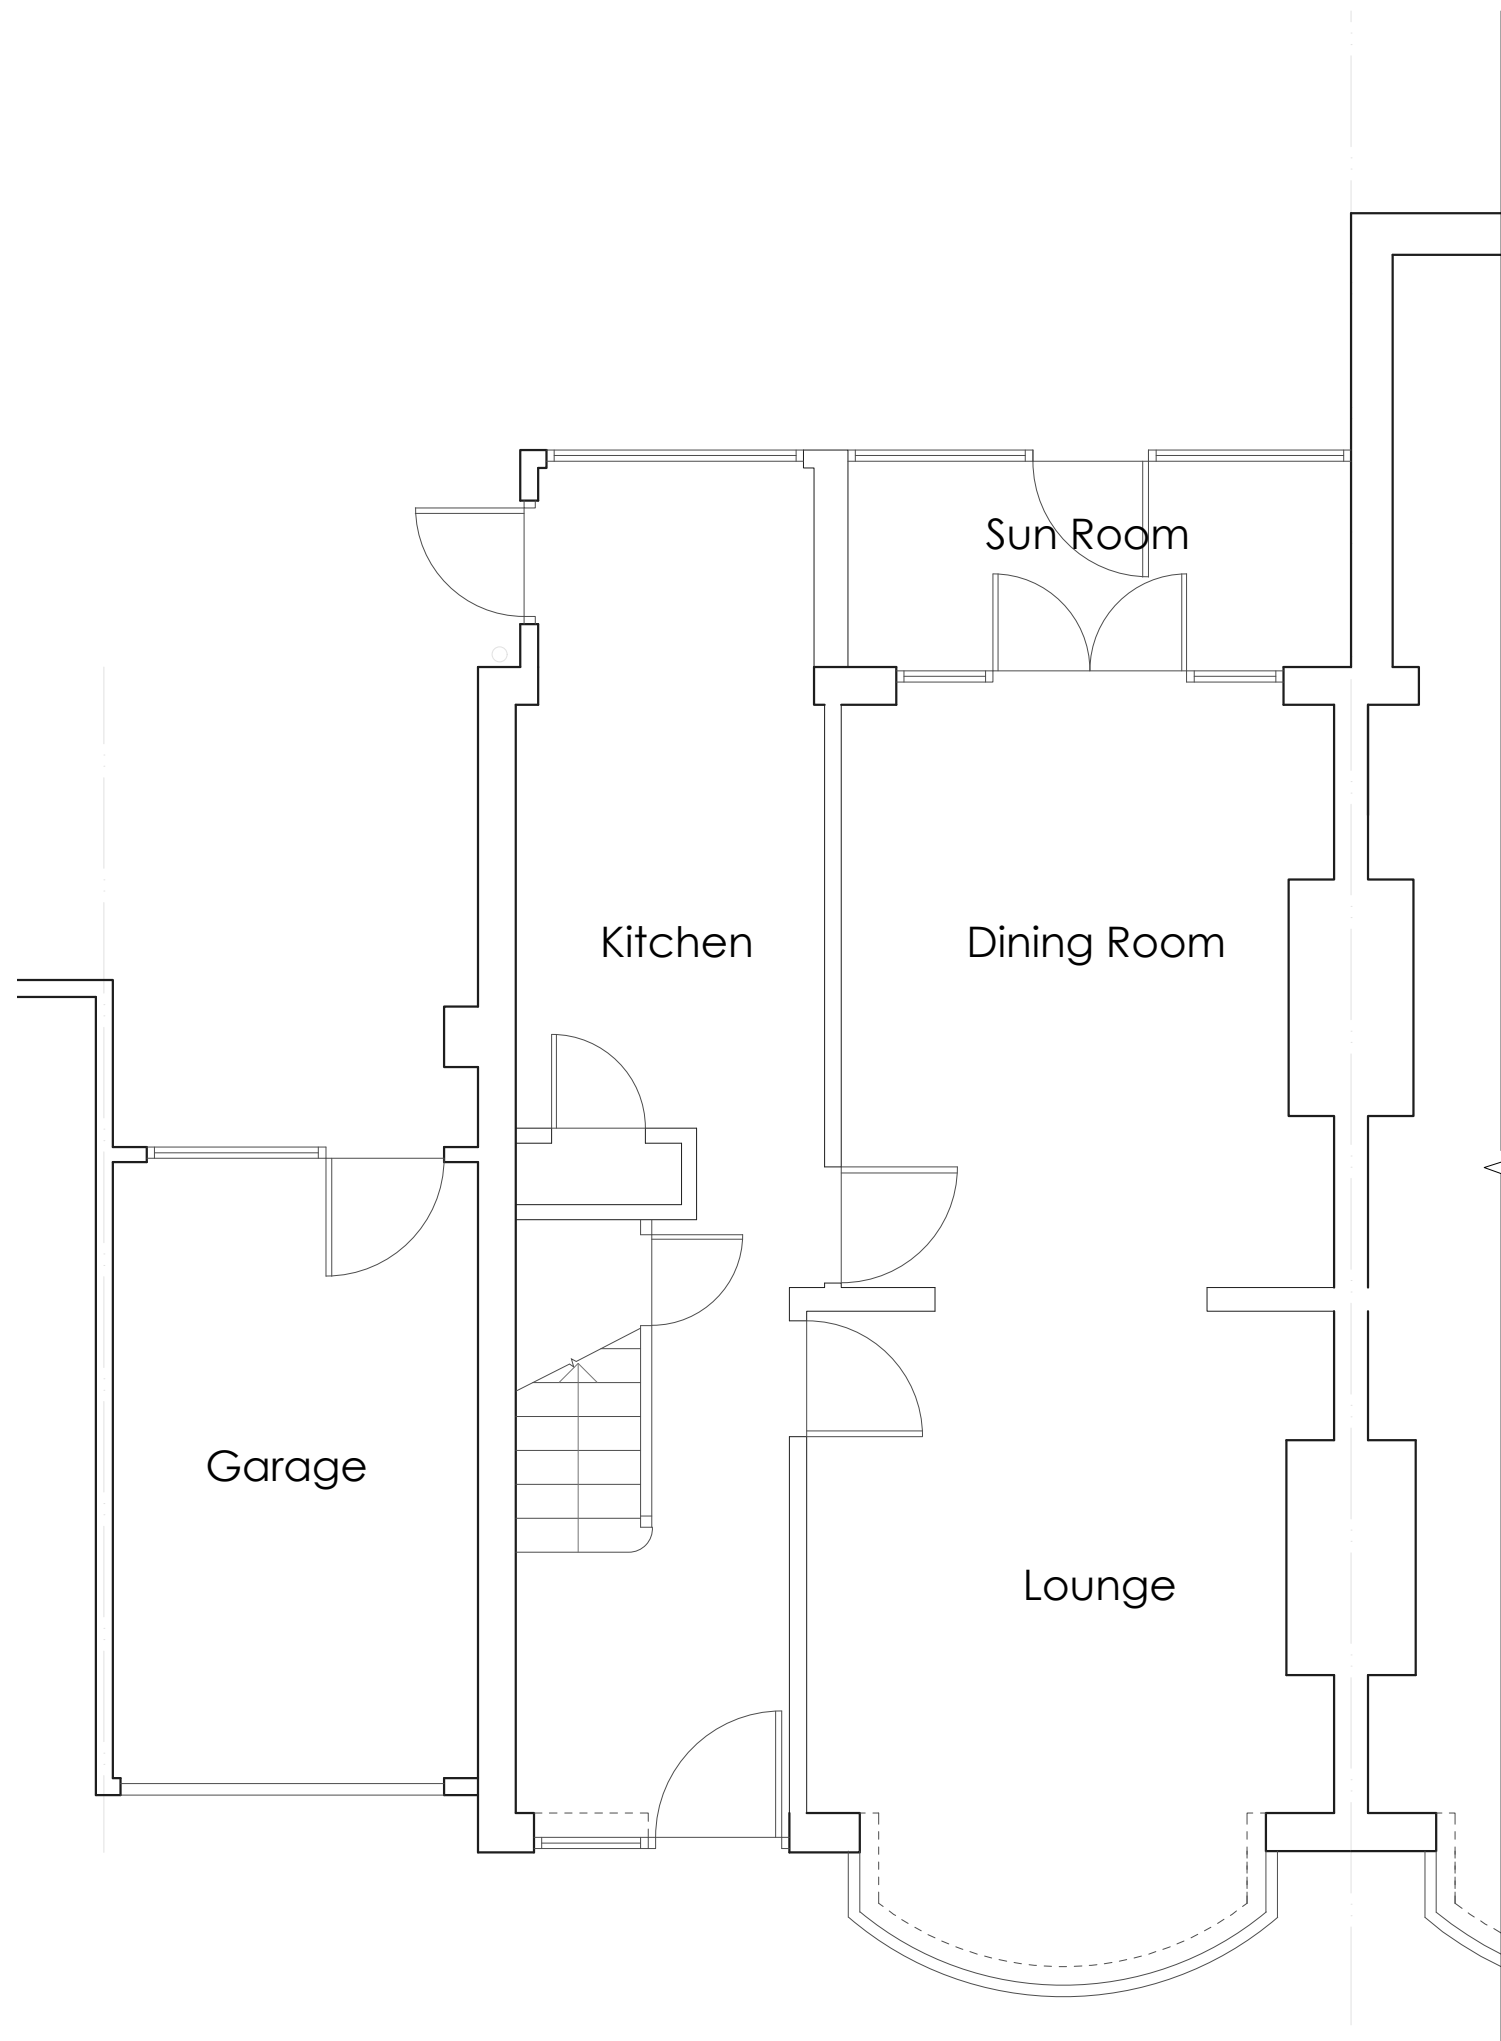

Ground Floor Plan
Scale 1:100

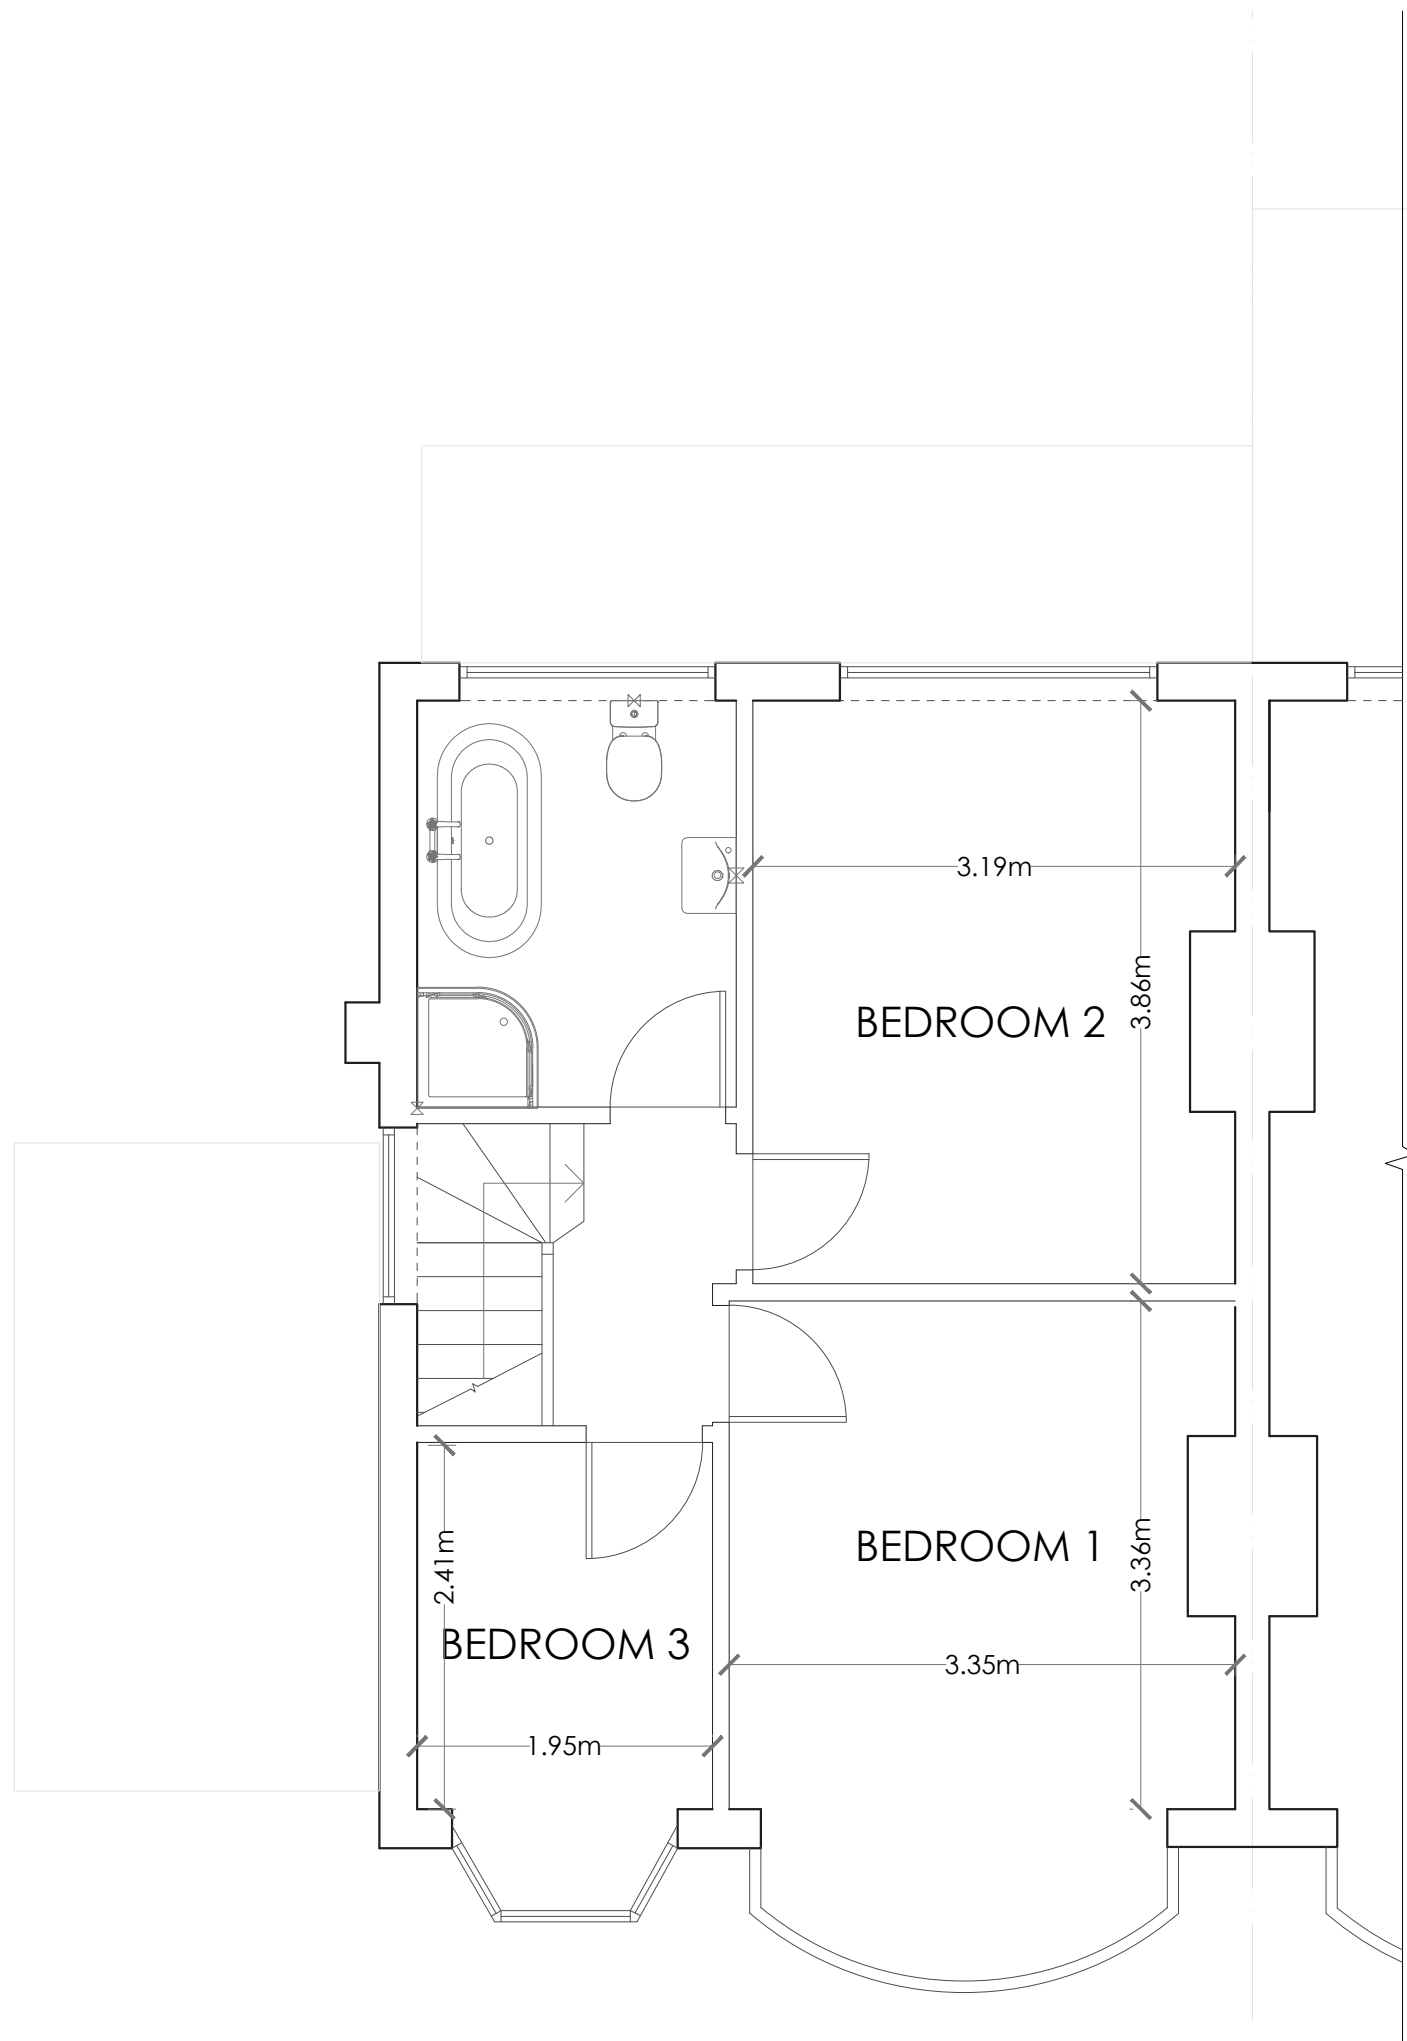


First Floor Plan
Scale 1:100

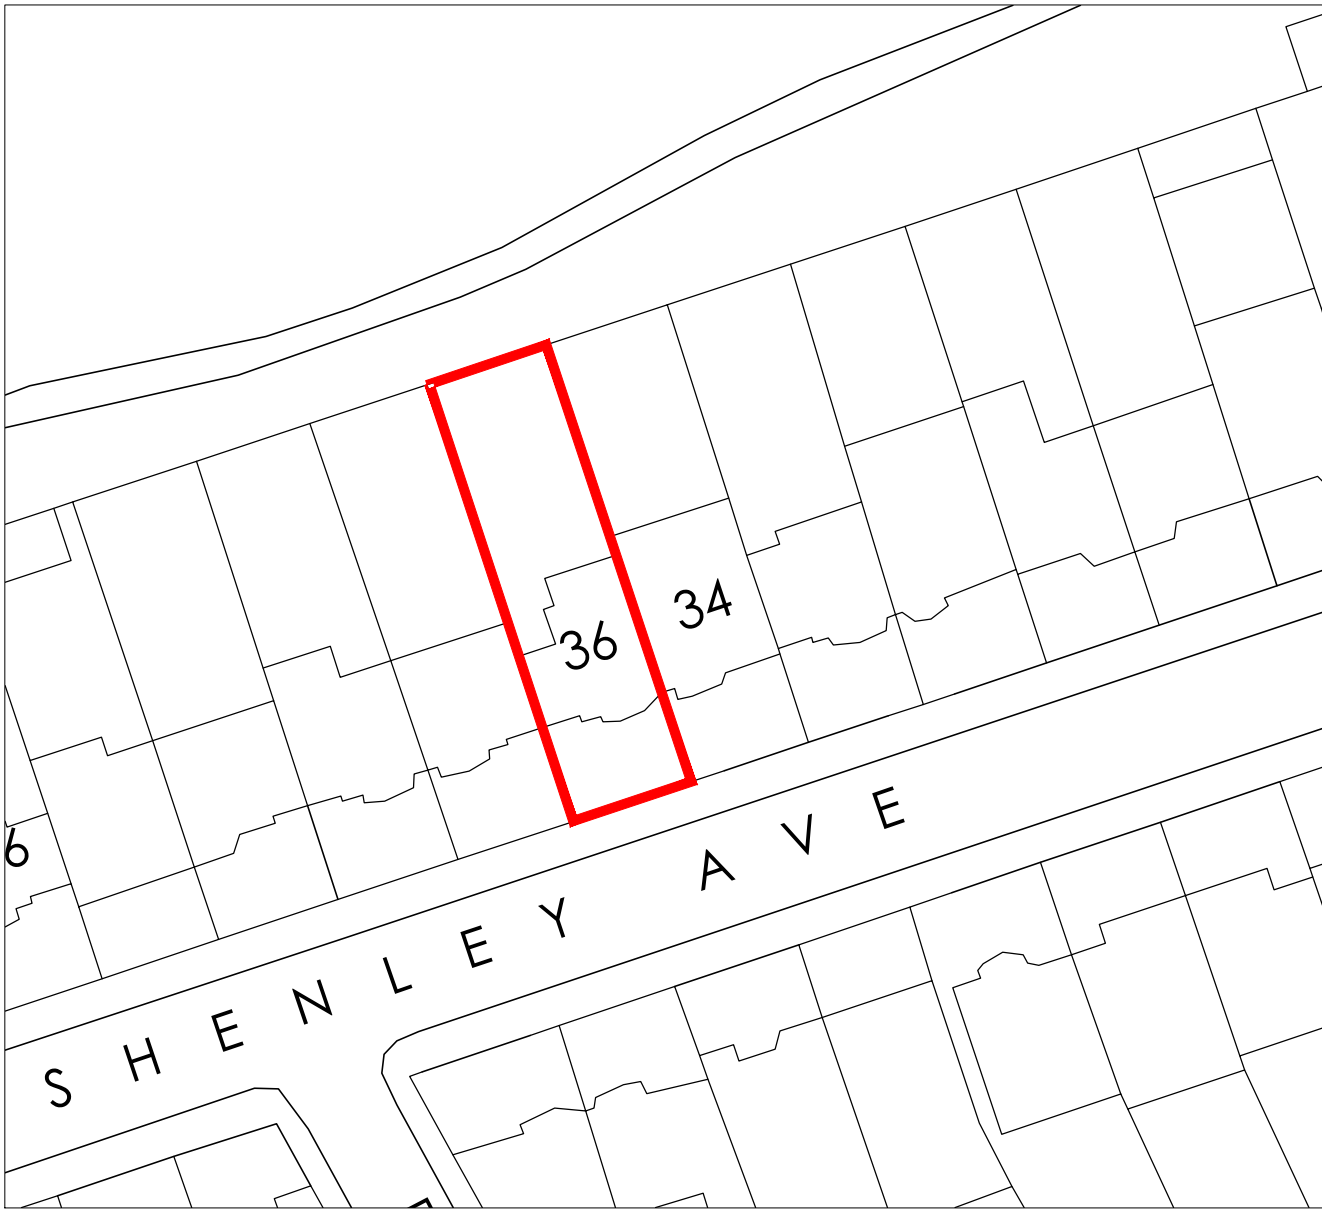

Site Plan
Scale 1:500



Location Plan
Scale 1:1250

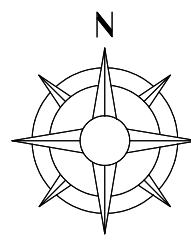

Notes - Any discrepancy between drawings and specification to be referred to the Surveyors. - Scaled Dimensions should not be used. - All drawings are to be read in conjunction with the Engineer's details & any anomalies are to be reported to the Contract Administrator.		
Client Jolene Mcgowan		
Address 36 Shenley Ave Ruislip HA4 6BX		
Project Single Storey Side / Rear Extension		
Drawing Existing Composite Planning Drawing		
Drawn By SEM		Drawn Date Dec'21
Scale As Noted (A1)		
Rev	Amendments	Date
Drawing No. 20211217-01		Revision

