





Front Elevation
Scale 1:100

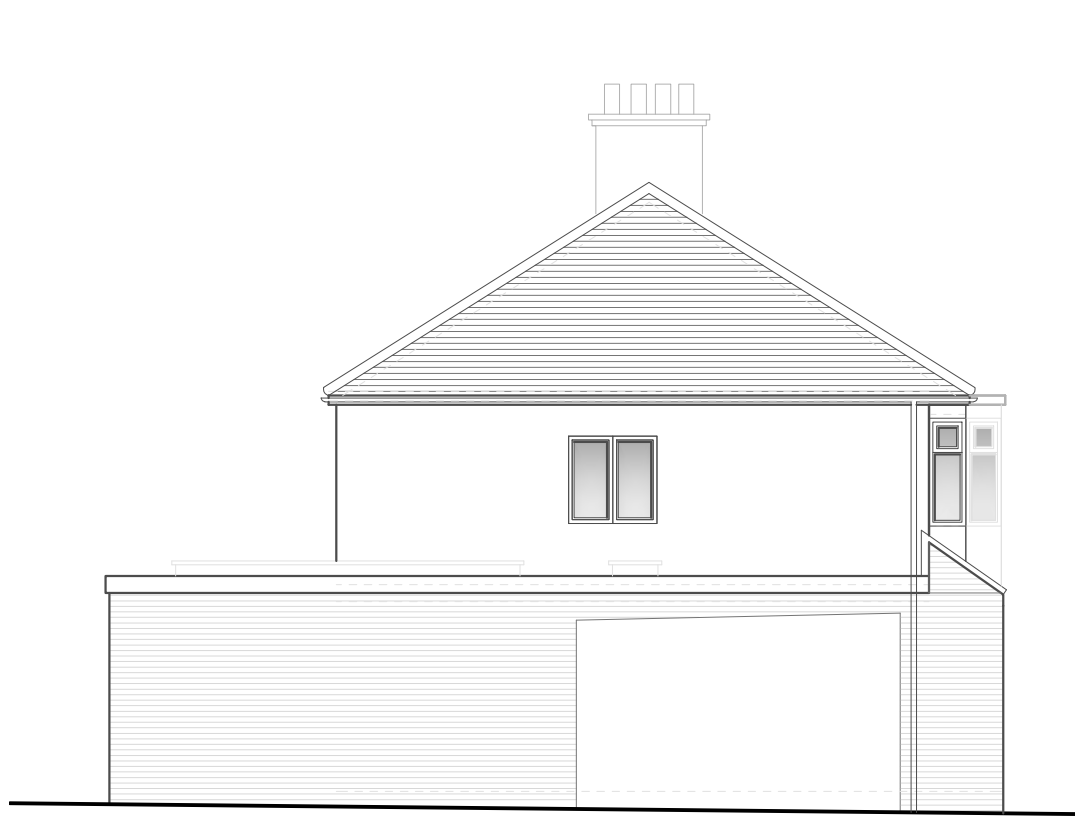


Side Elevation
Scale 1:100

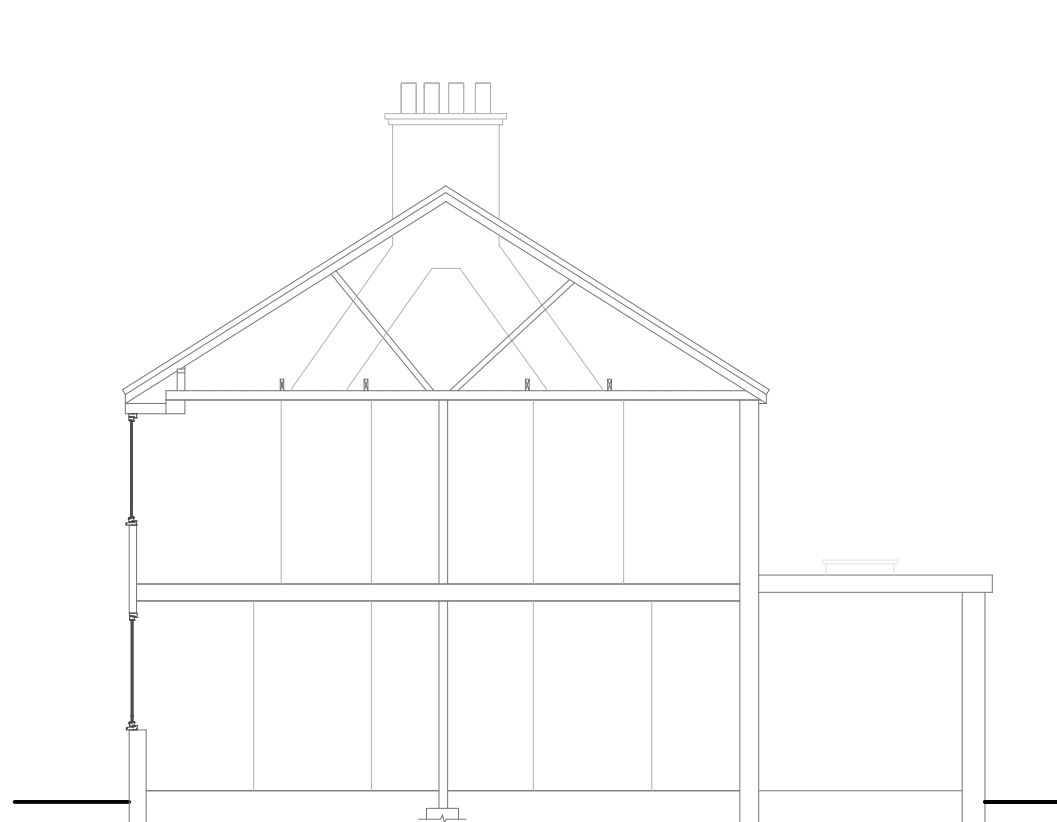


Indicative Section Through
Adjoining Property
Scale 1:100




Rear Elevation
Scale 1:100

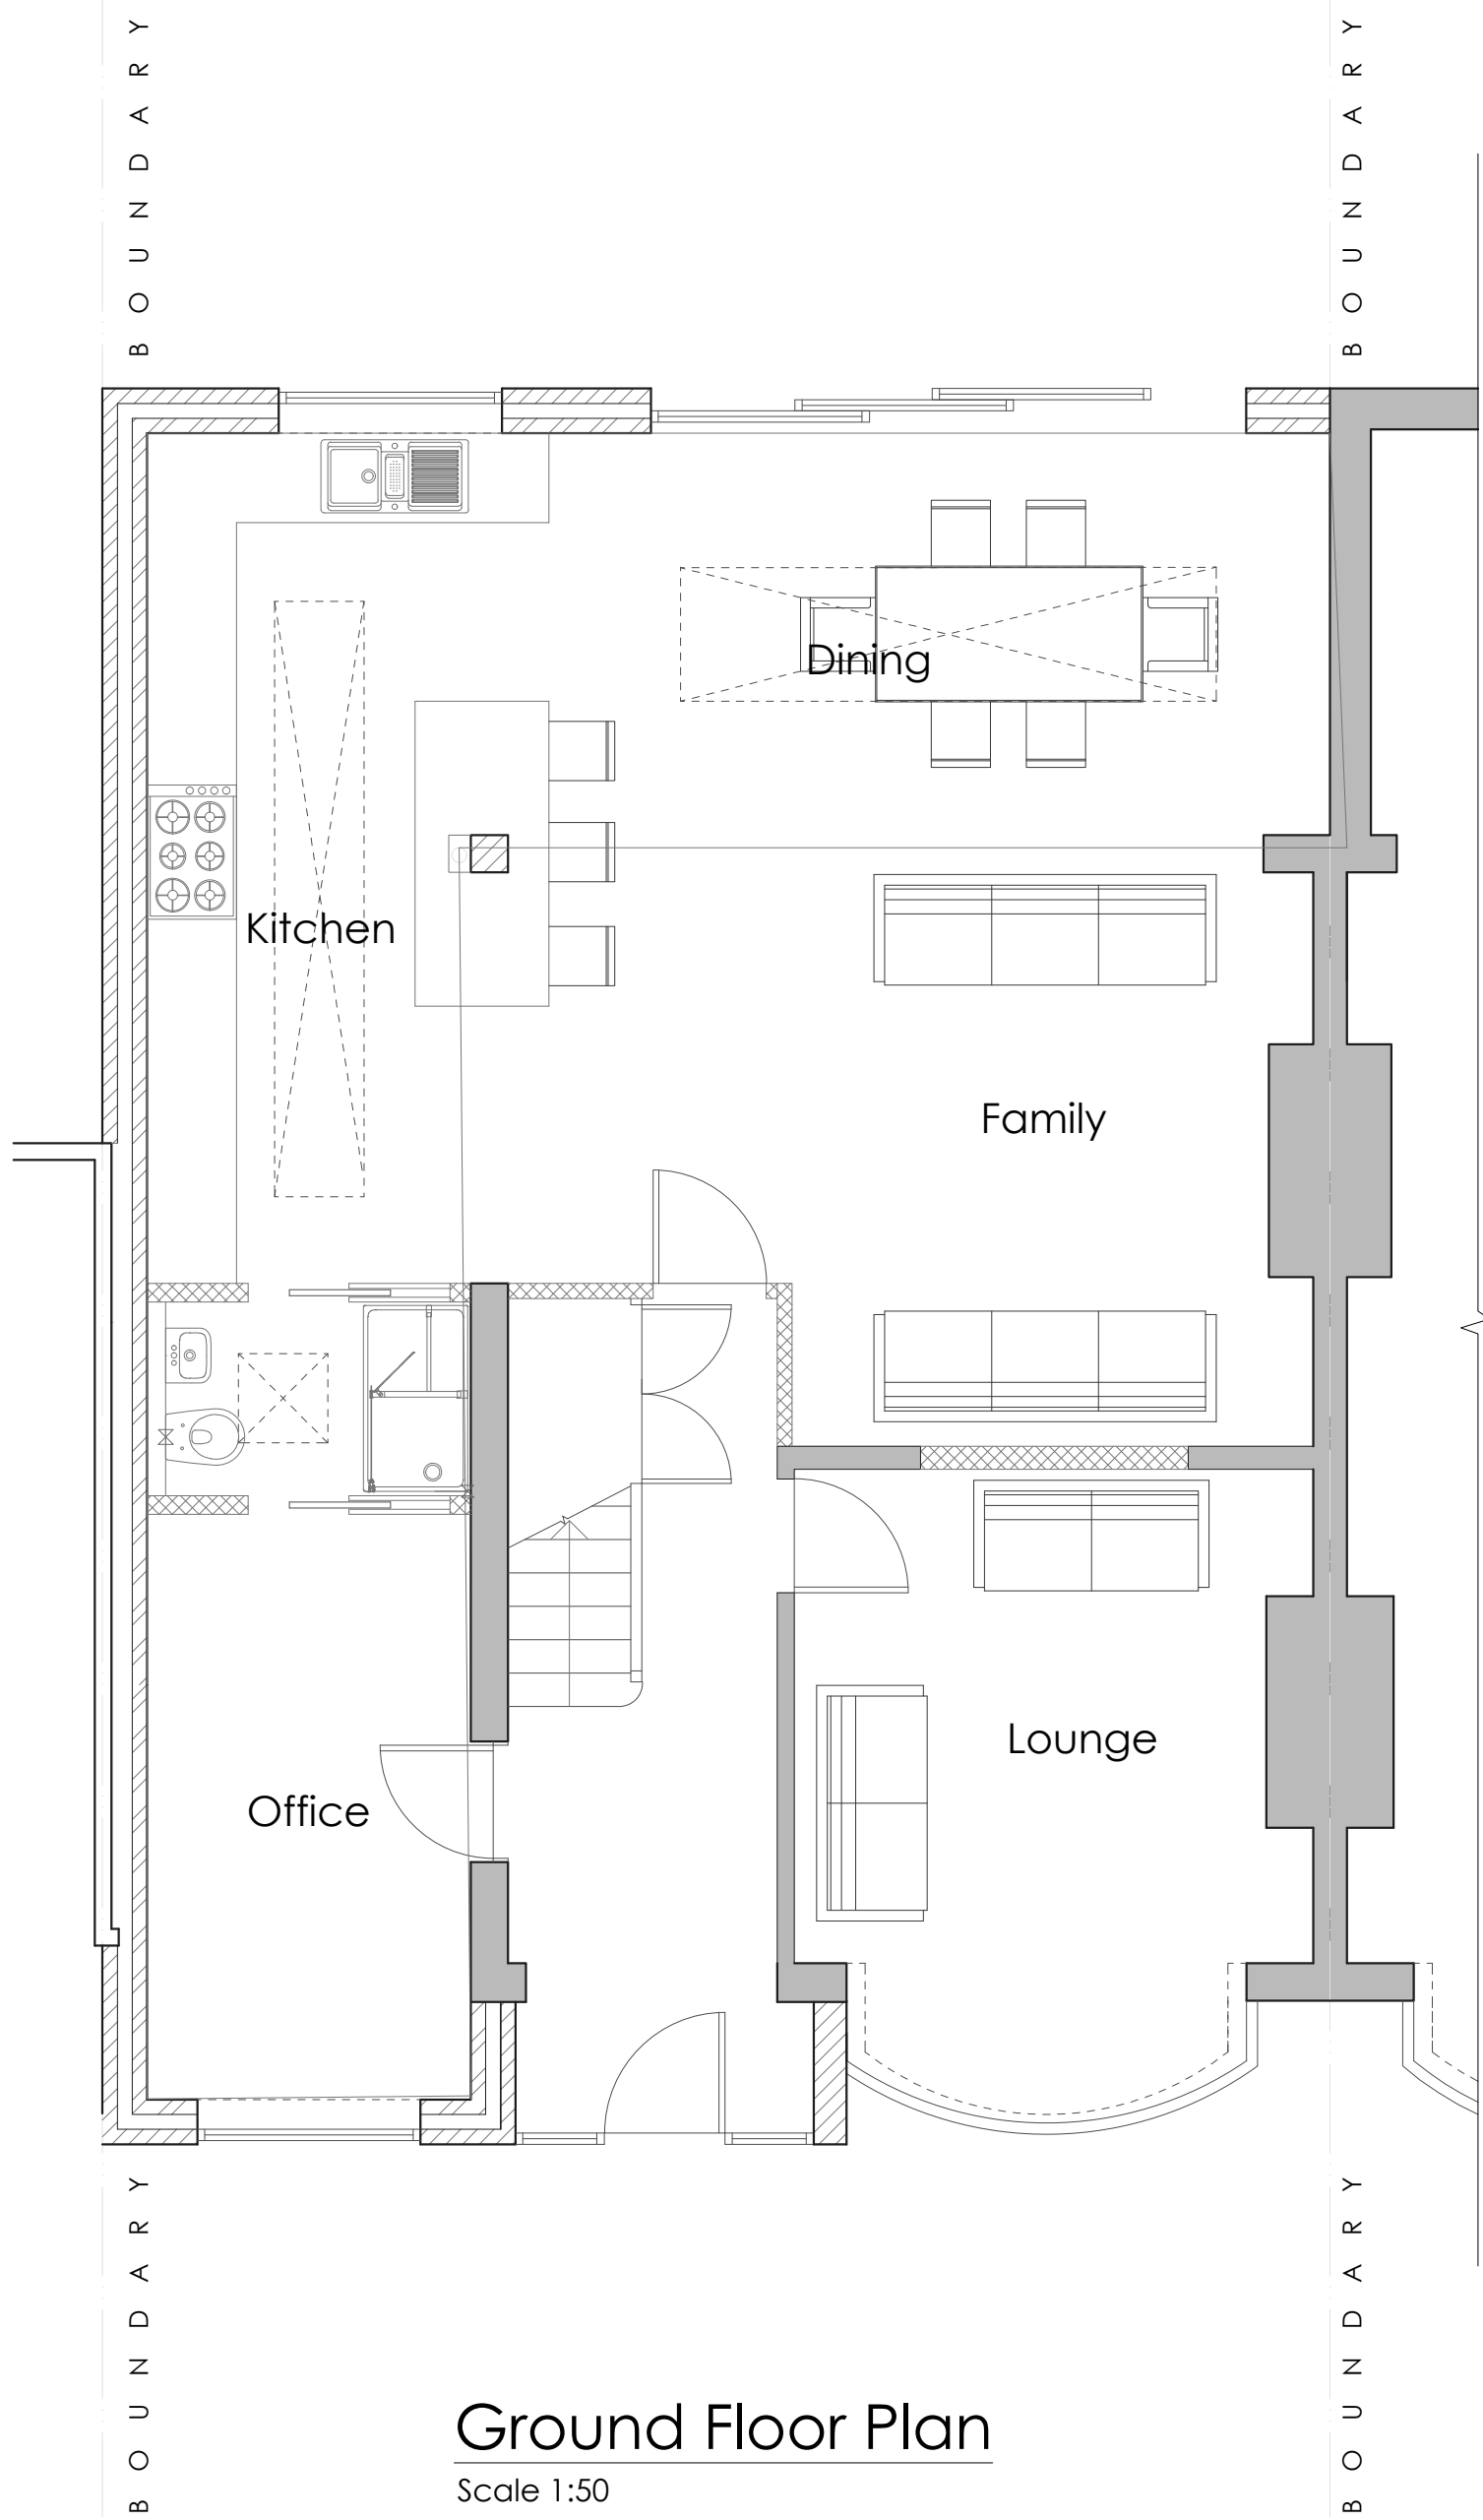

Ground Floor Plan
Scale 1:50

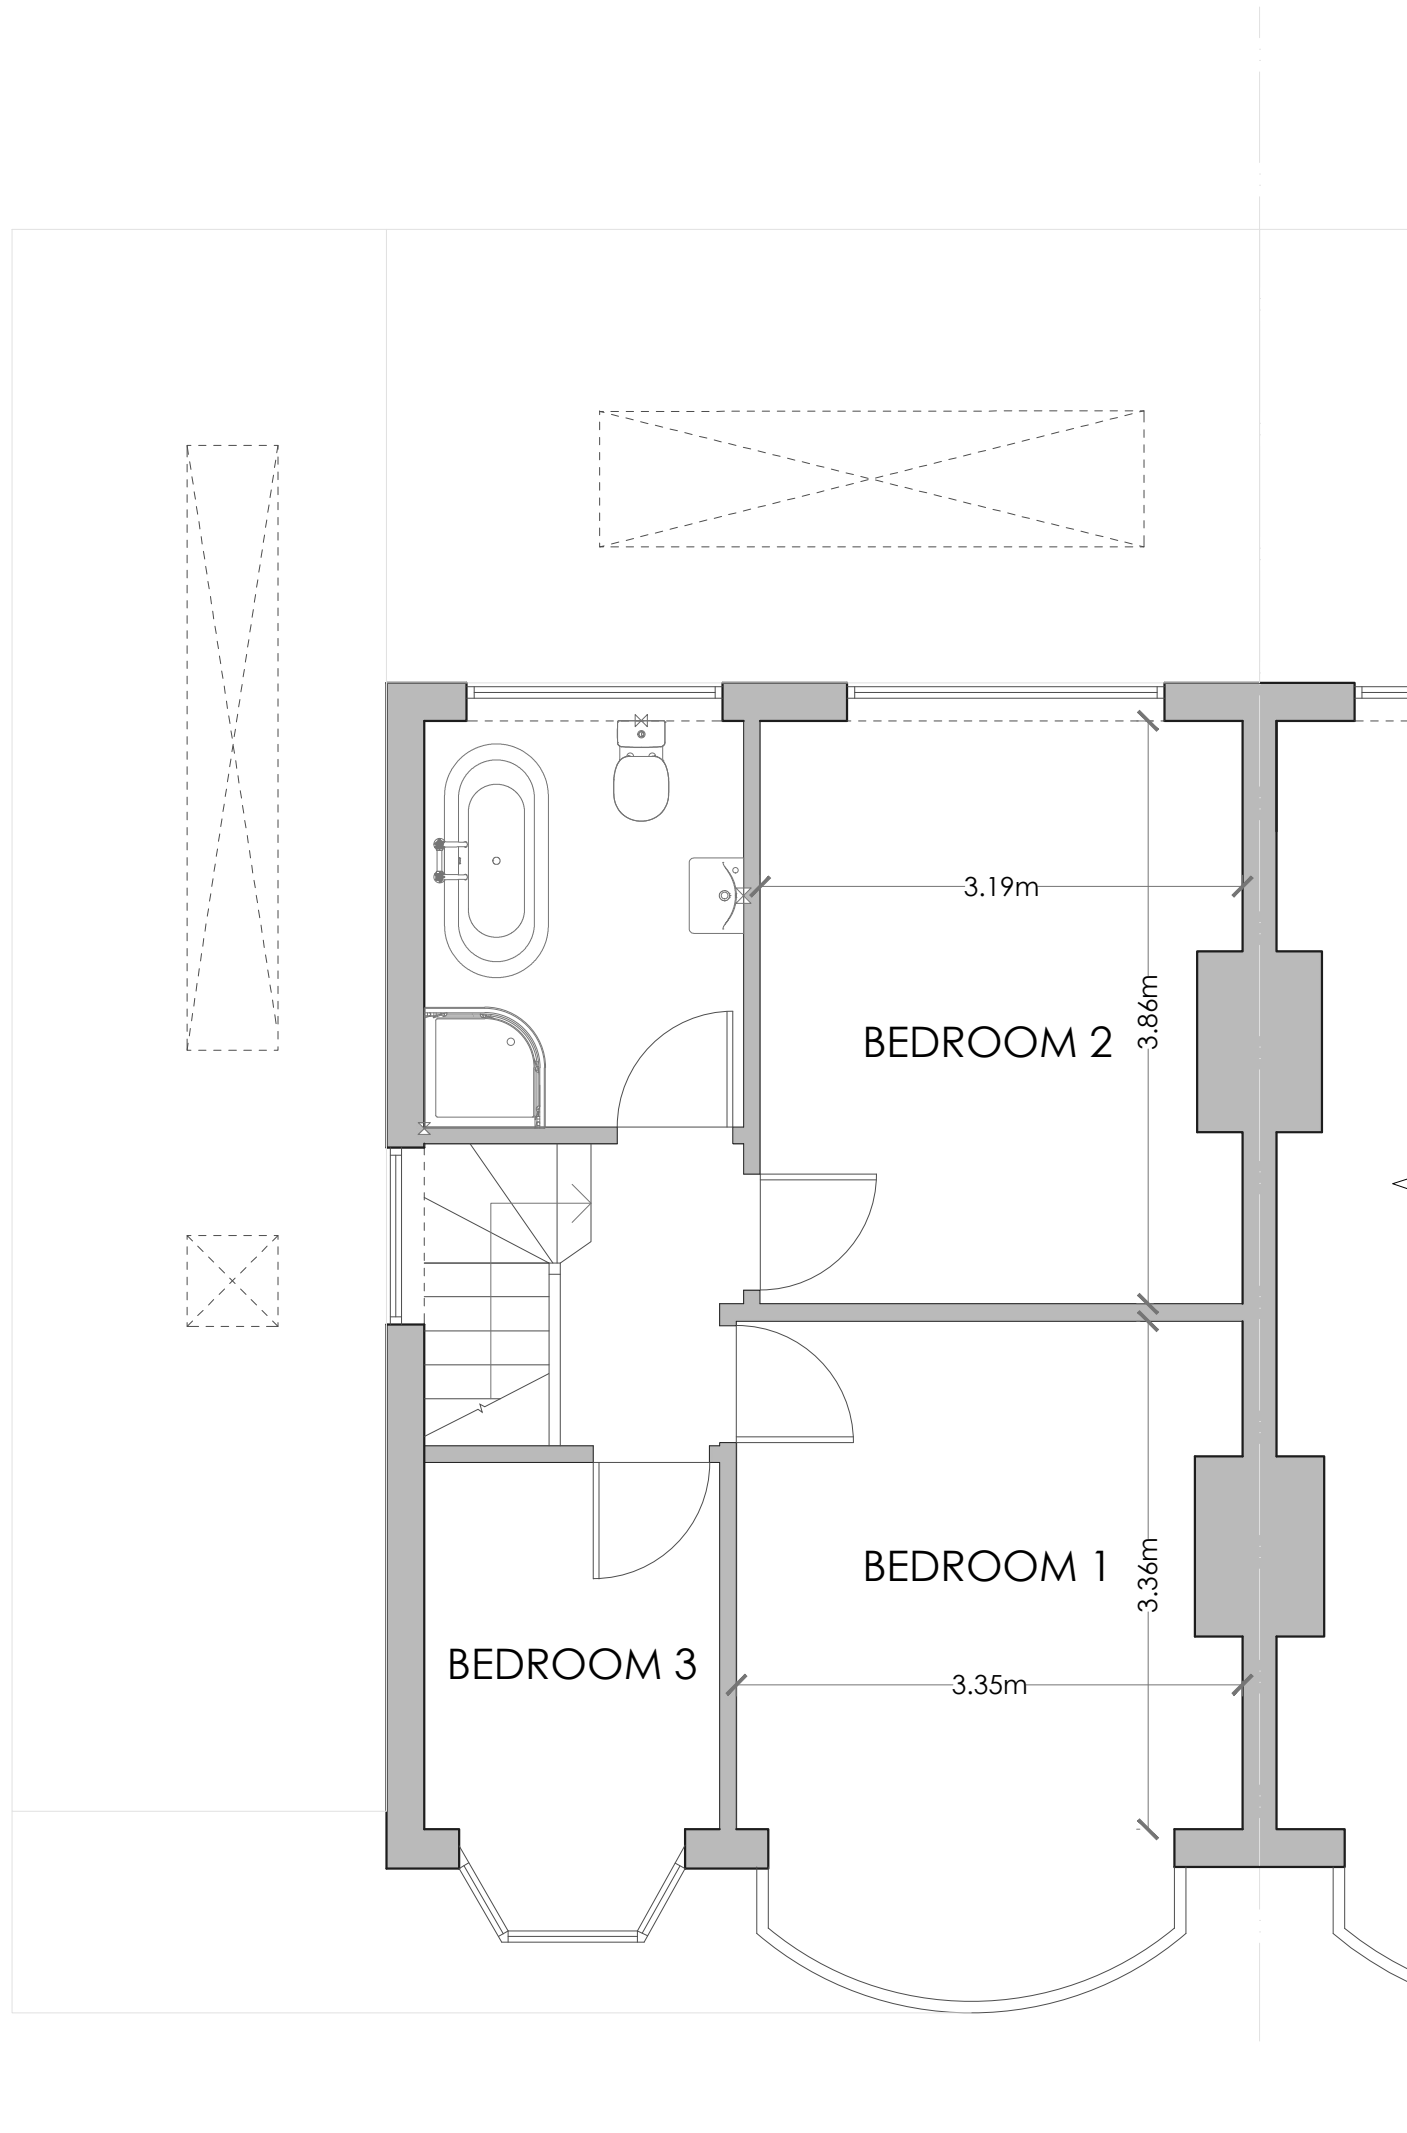

First Floor Plan
Scale 1:50

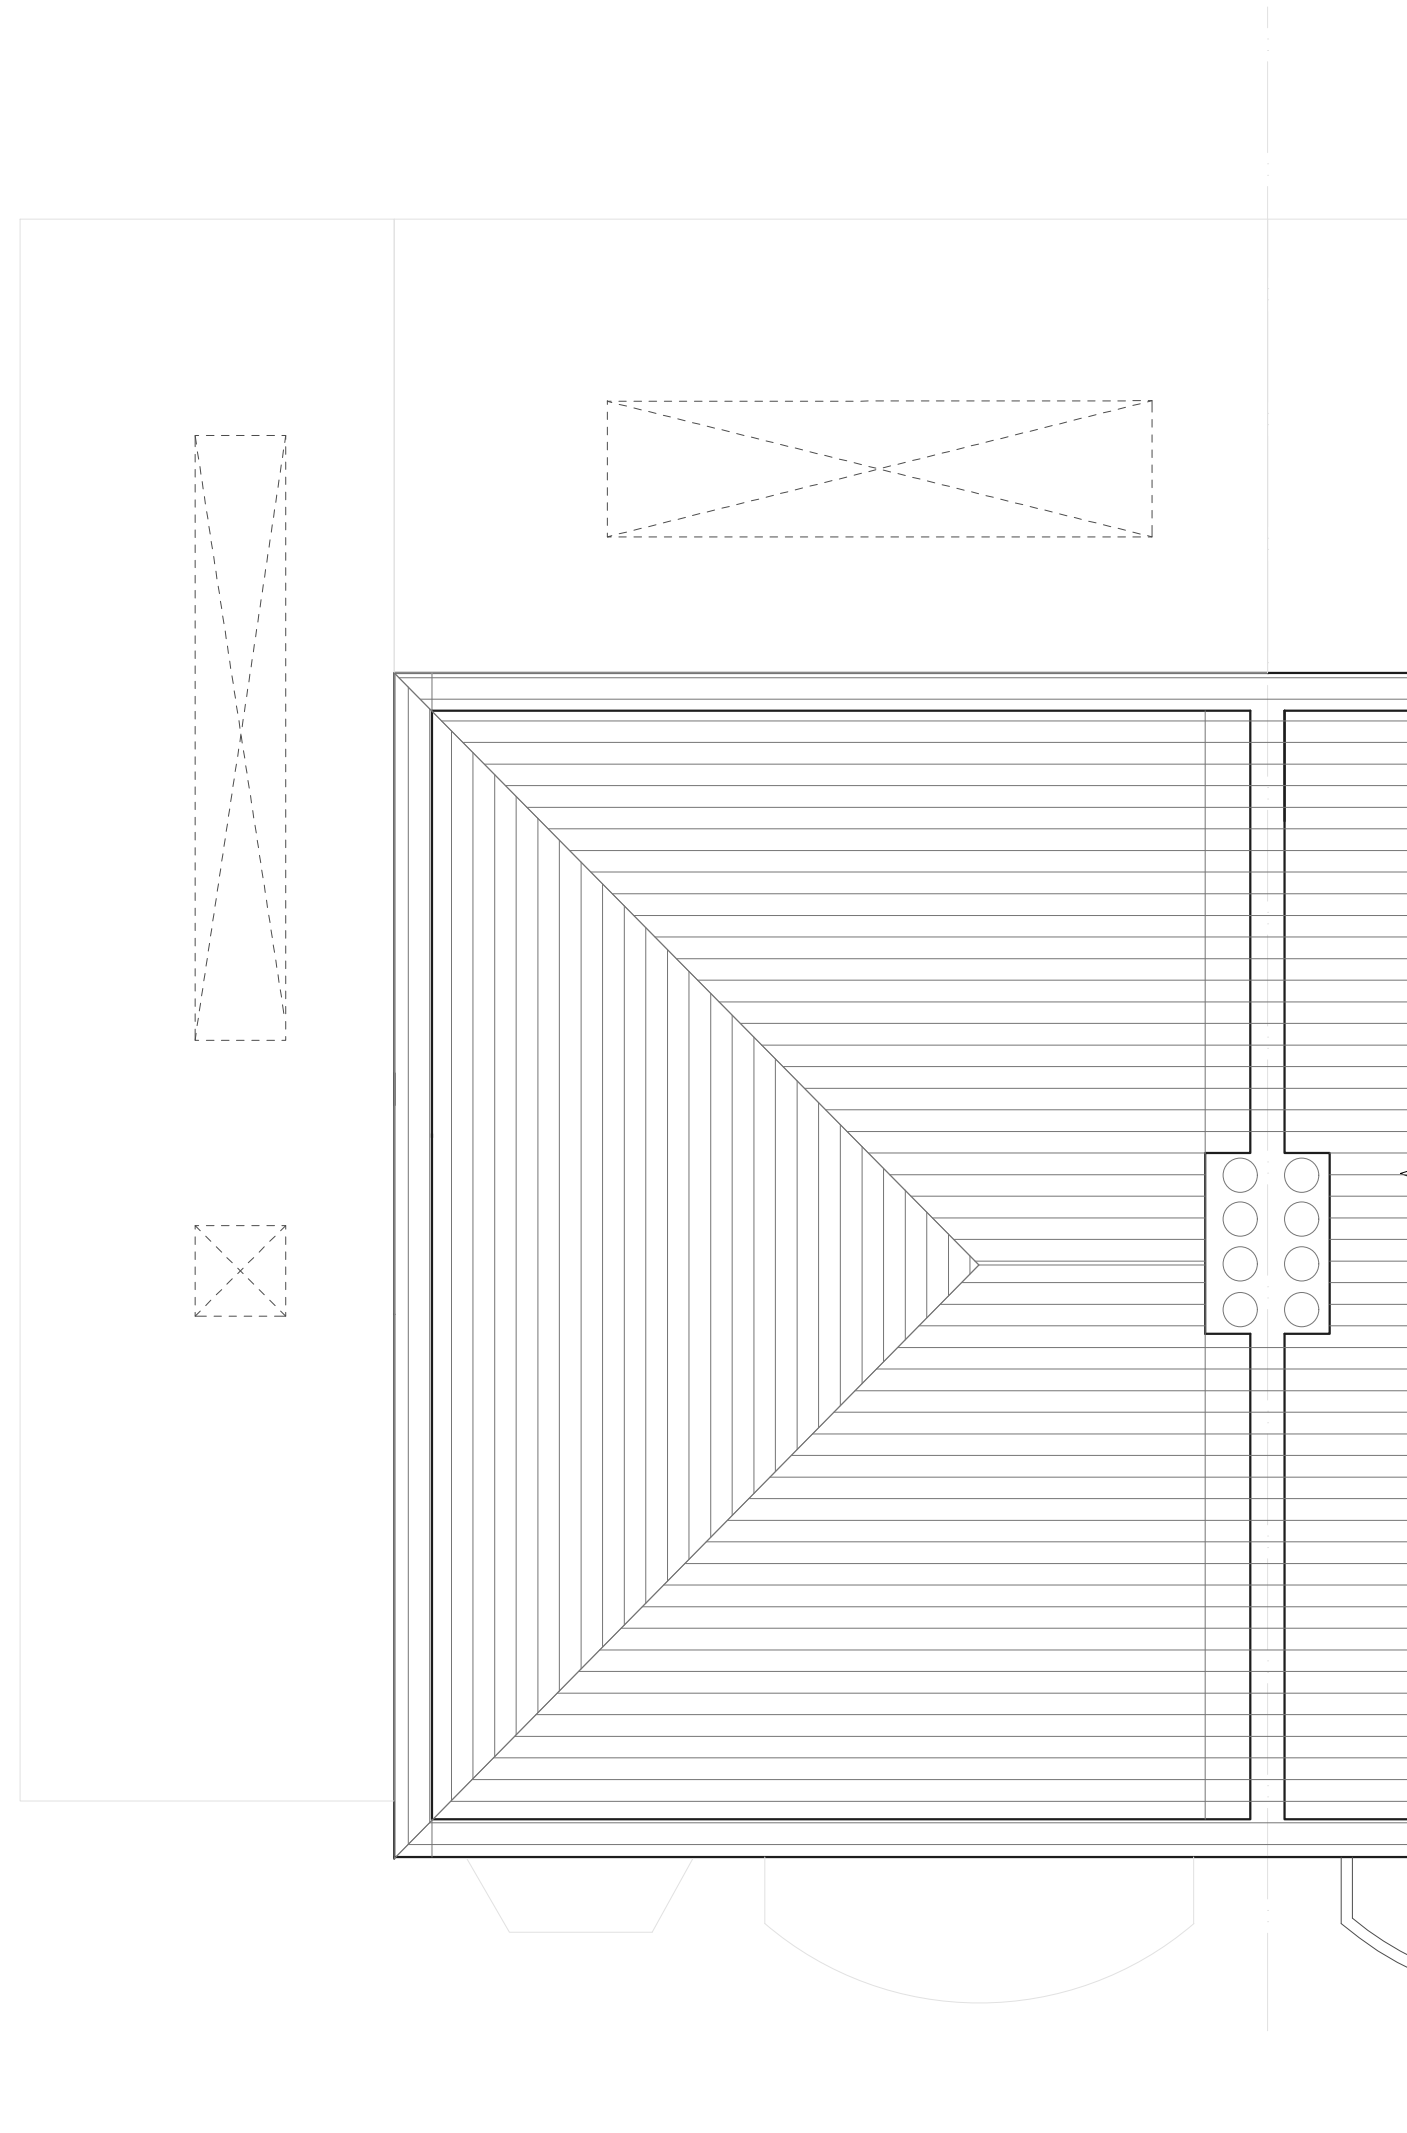

Roof Plan
Scale 1:50

1:50
(A1)
0 0.5 1 1.5 2 2.5 3 3.5 4 4.5 5

1:100
(A1)
0 1m 2 3 4 5 6 7 8 9 10

- Notes
- Any discrepancy between drawings and specification to be referred to the Surveyors.
 - Scaled Dimensions should not be used.
 - All drawings are to be read in conjunction with the Engineer's details & any anomalies are to be reported to the Contract Administrator.

Client
Jolene McGowan

Address
36 Shenley Ave
Ruislip
HA4 6BX

Project
Single Storey Side / Rear Extension

Drawing
Proposed Composite Planning Drawings

Drawn By
SEM

Drawn Date
Dec'21

Scale
As Noted (A1)

Rev	Amendments	Date

Drawing No. 20211217-D03	Revision
-----------------------------	----------