




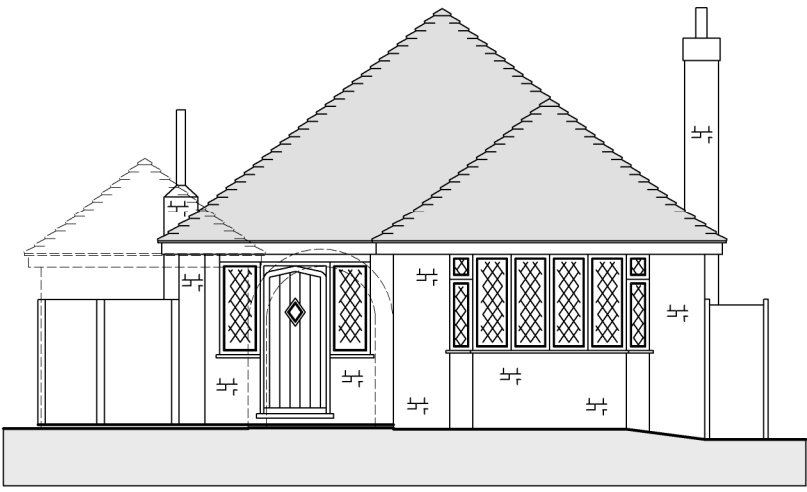


EXISTING DWELLING
FRONT ELEVATION

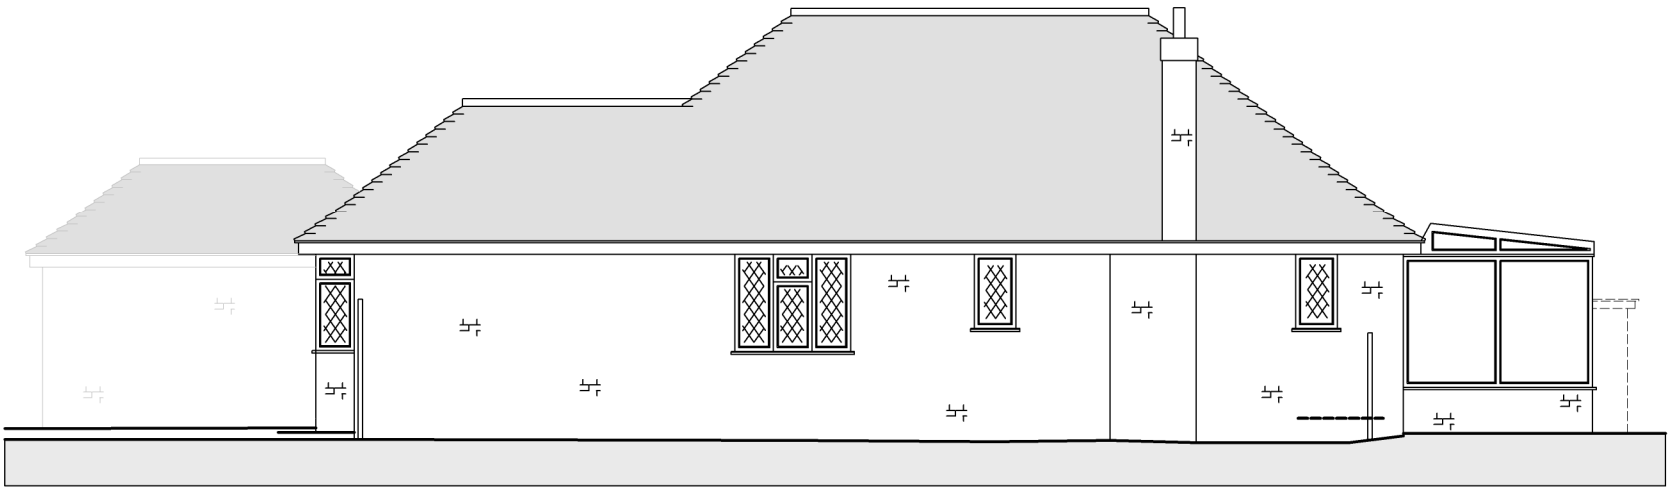


EXISTING DWELLING
SIDE ELEVATION

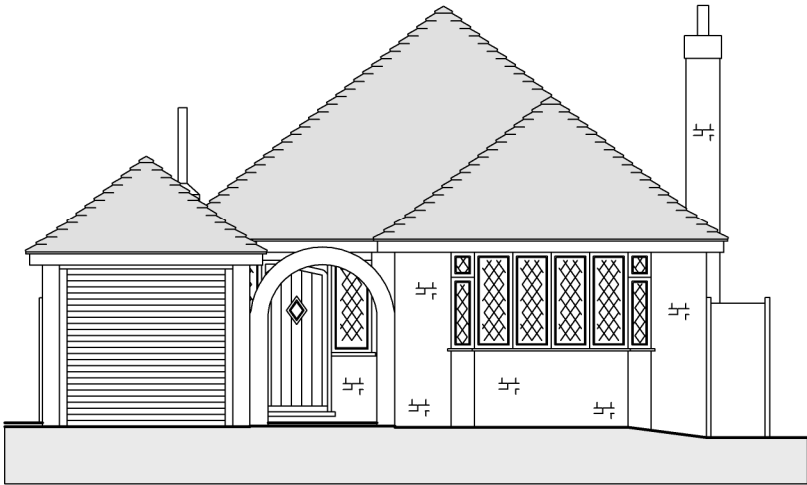


EXISTING DWELLING
FRONT ELEVATION

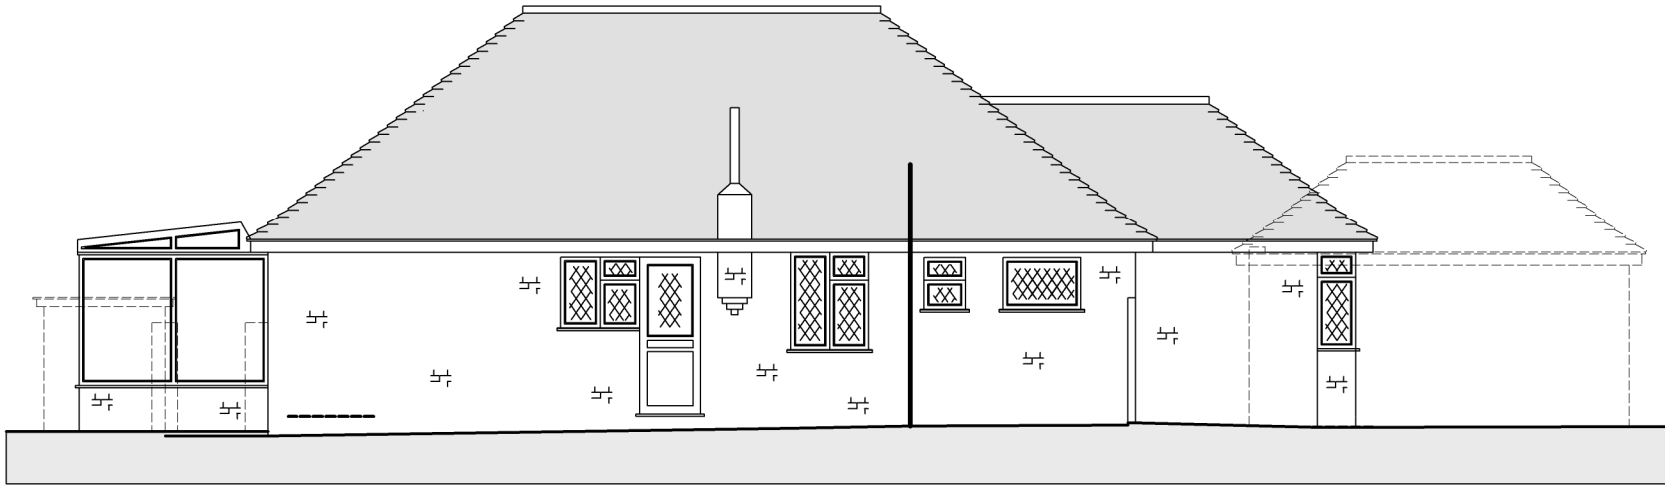

EXISTING DWELLING
SIDE ELEVATION

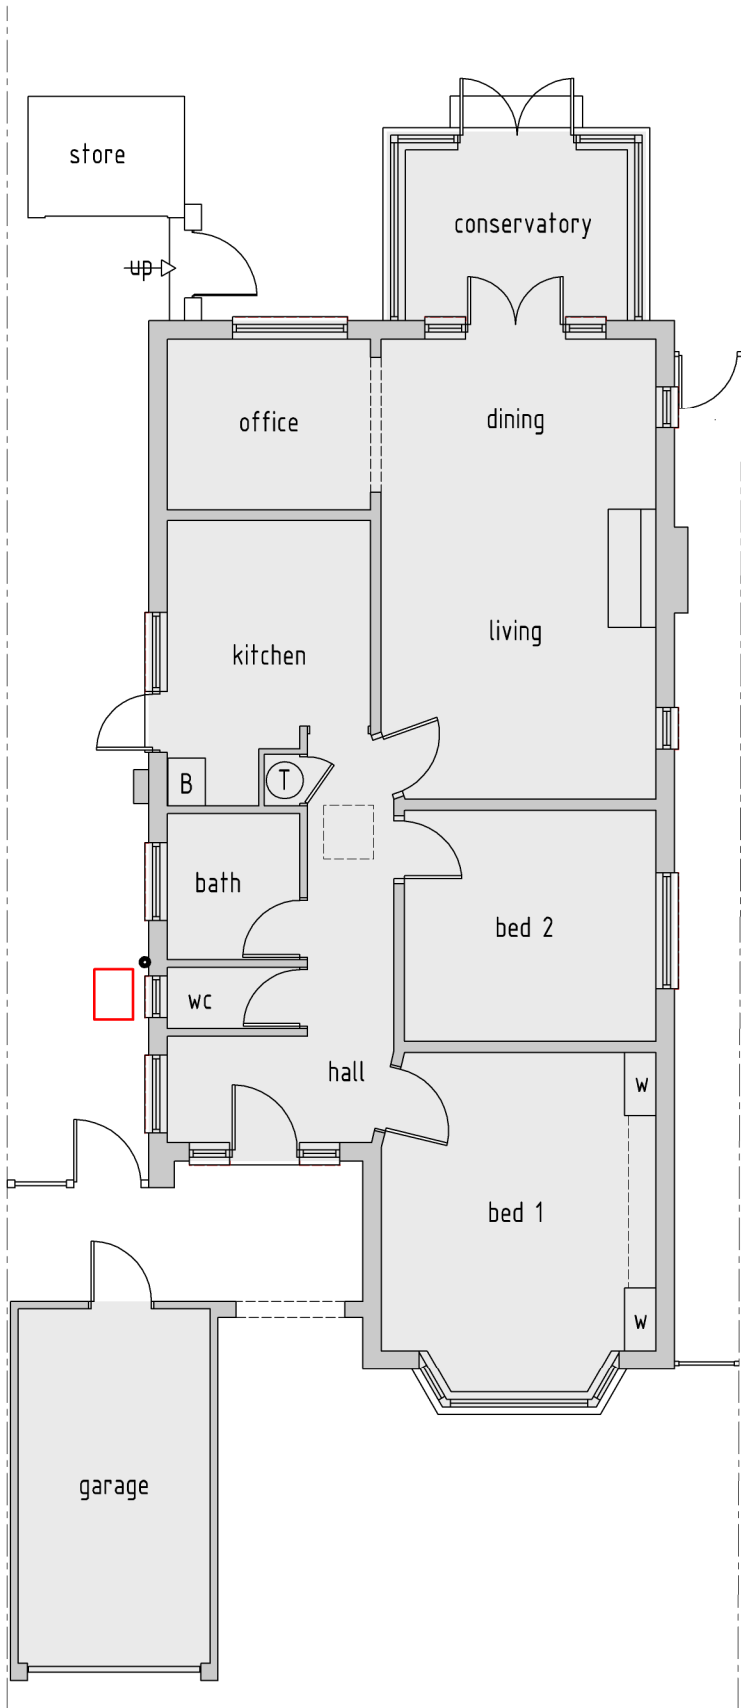

EXISTING DWELLING
GROUND FLOOR PLAN

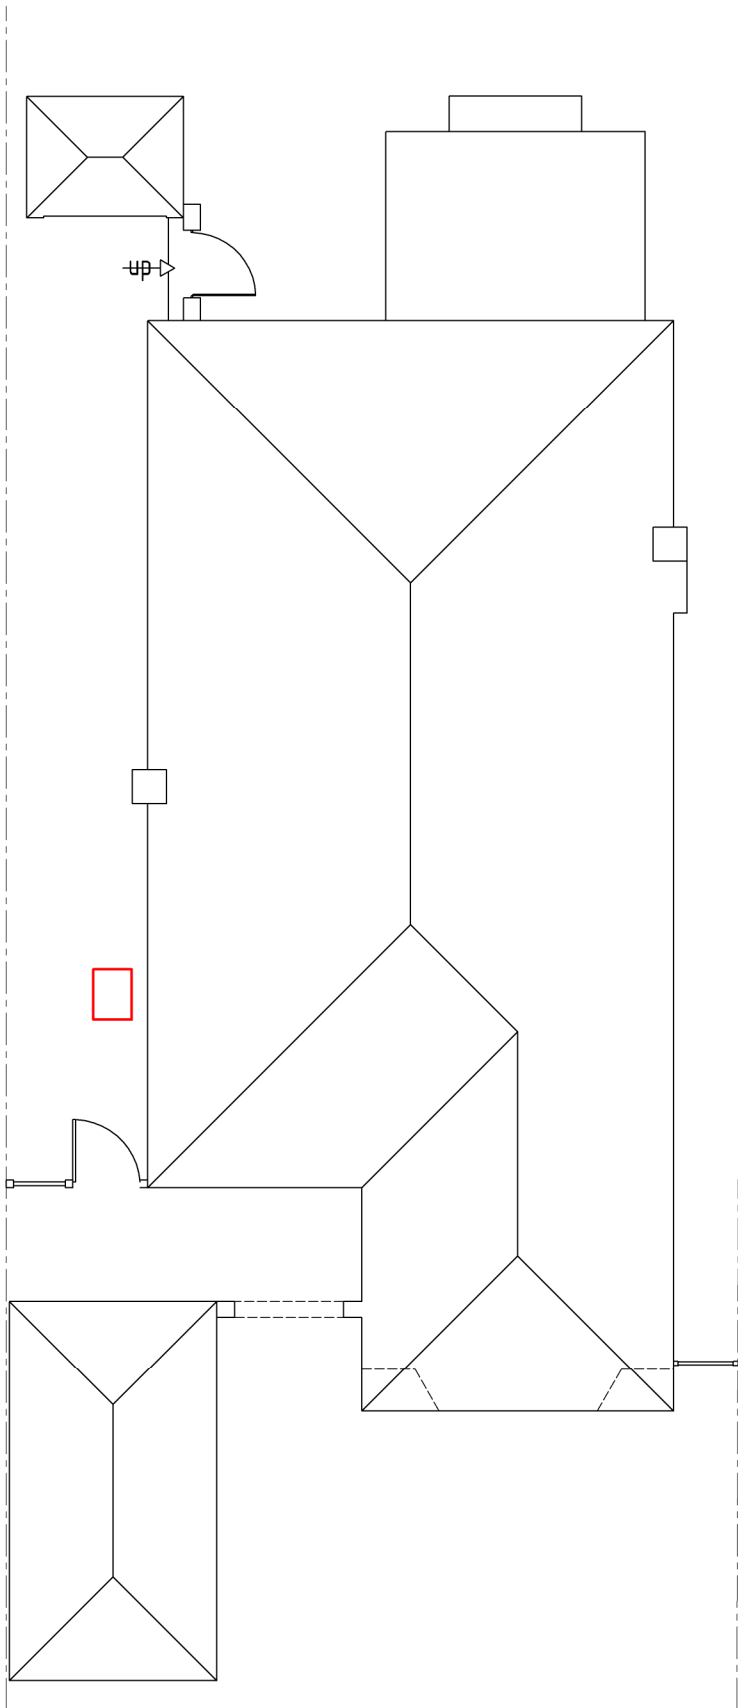

EXISTING DWELLING
GROUND FLOOR PLAN

SCALE BAR (m)



rev	date	info	scale: 1 : 100 / A1
JD	date: 22 / 01 / 22	drw no: 597 / P / 2	
drawing: EXISTING DWELLING FLOOR PLANS AND ELEVATIONS			
project: 1 BOSTON GROVE RUISLIP, HA4 7RY			
client: MR & MRS MORBEY			

