




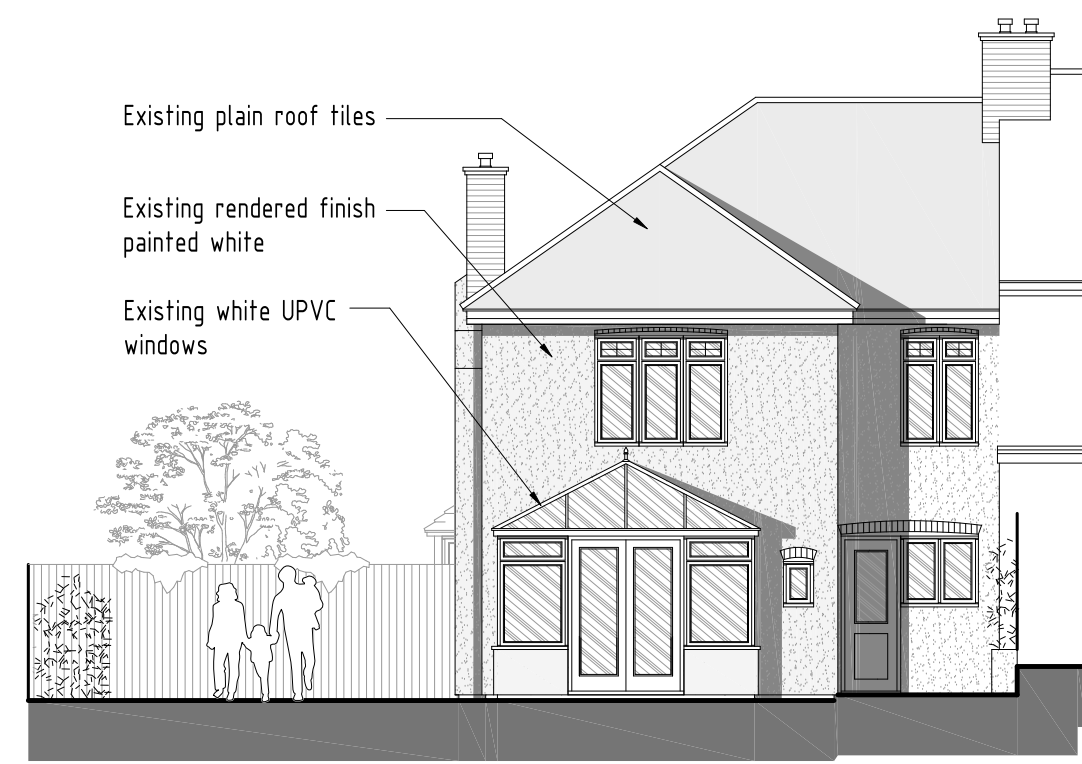

REAR ELEVATION
SCALE 1:100

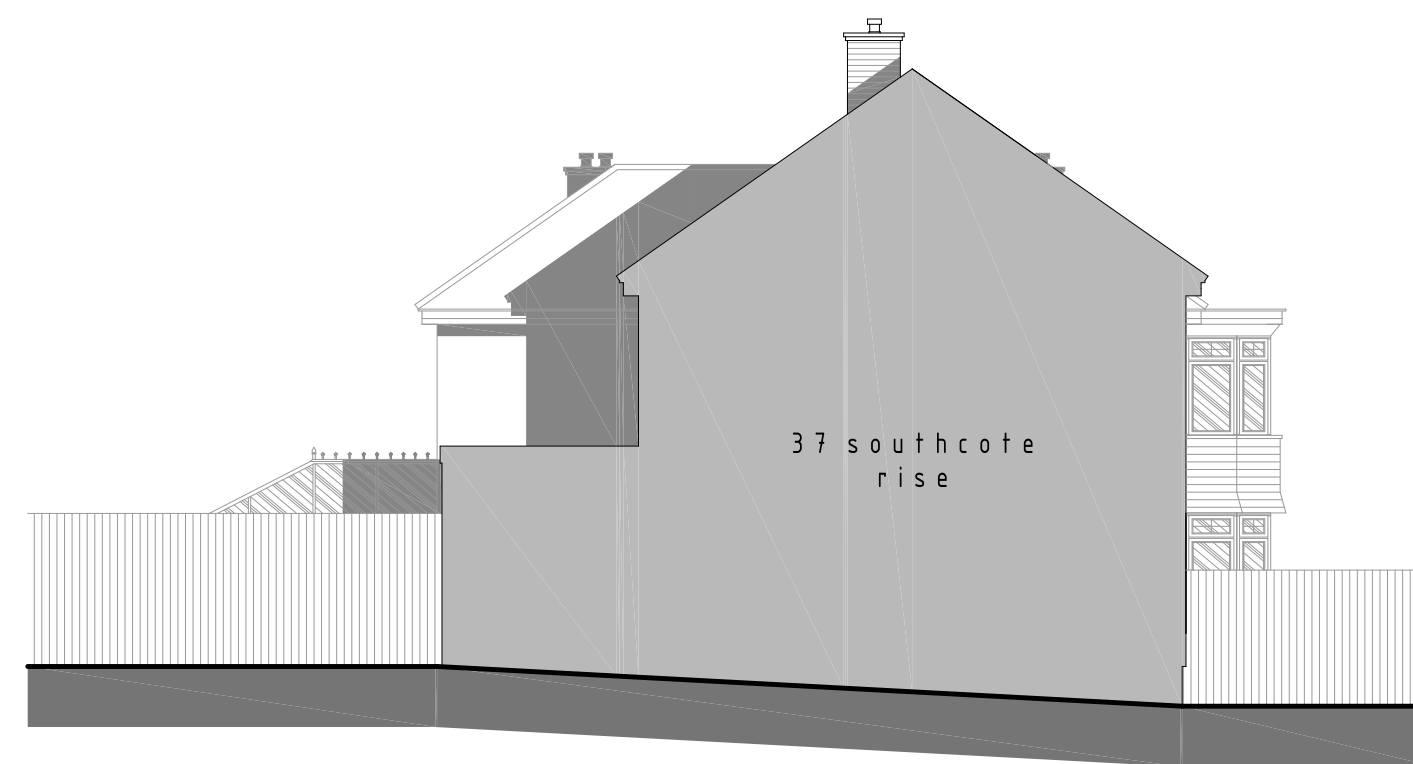

SIDE ELEVATION
SCALE 1:100

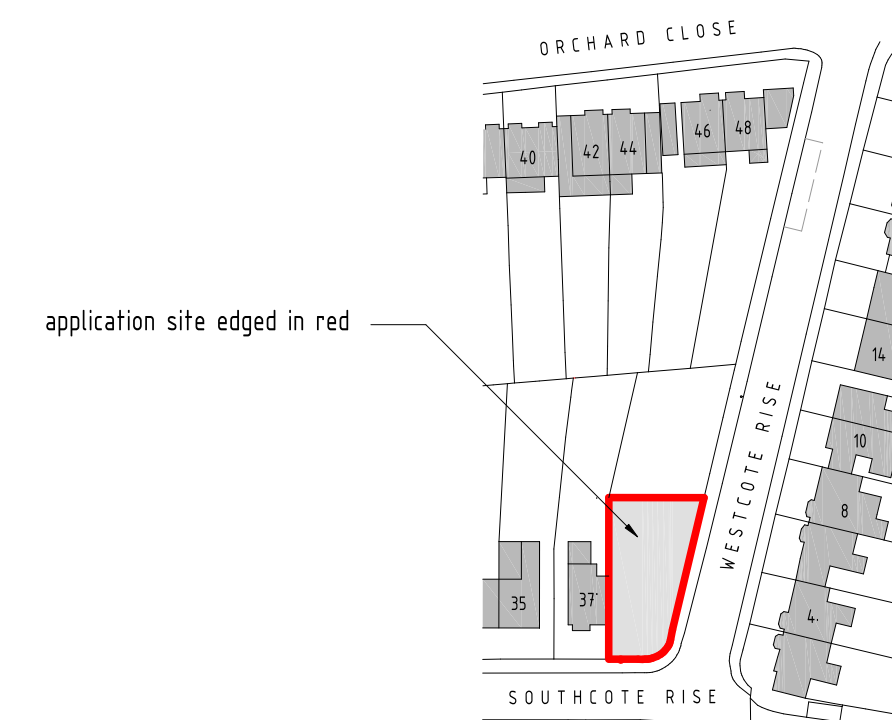

LOCATION PLAN - 1:1250




FRONT ELEVATION
SCALE 1:100




SIDE ELEVATION
SCALE 1:100




SOUTHCOTE RISE

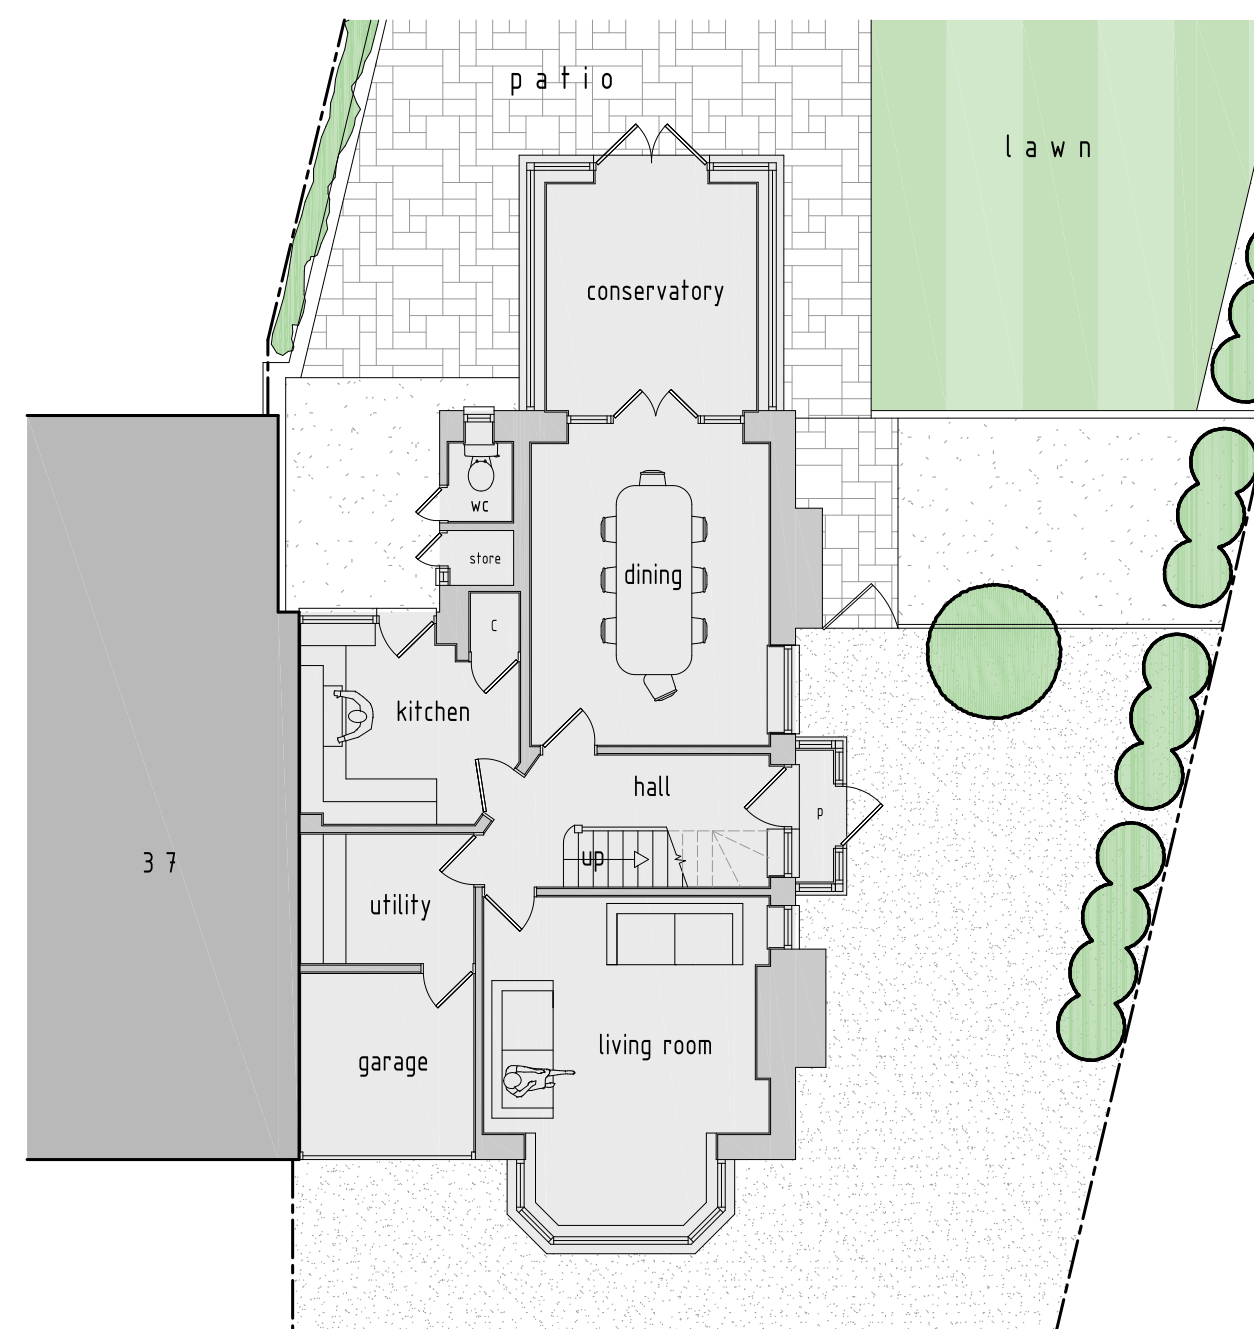

GROUND FLOOR PLAN

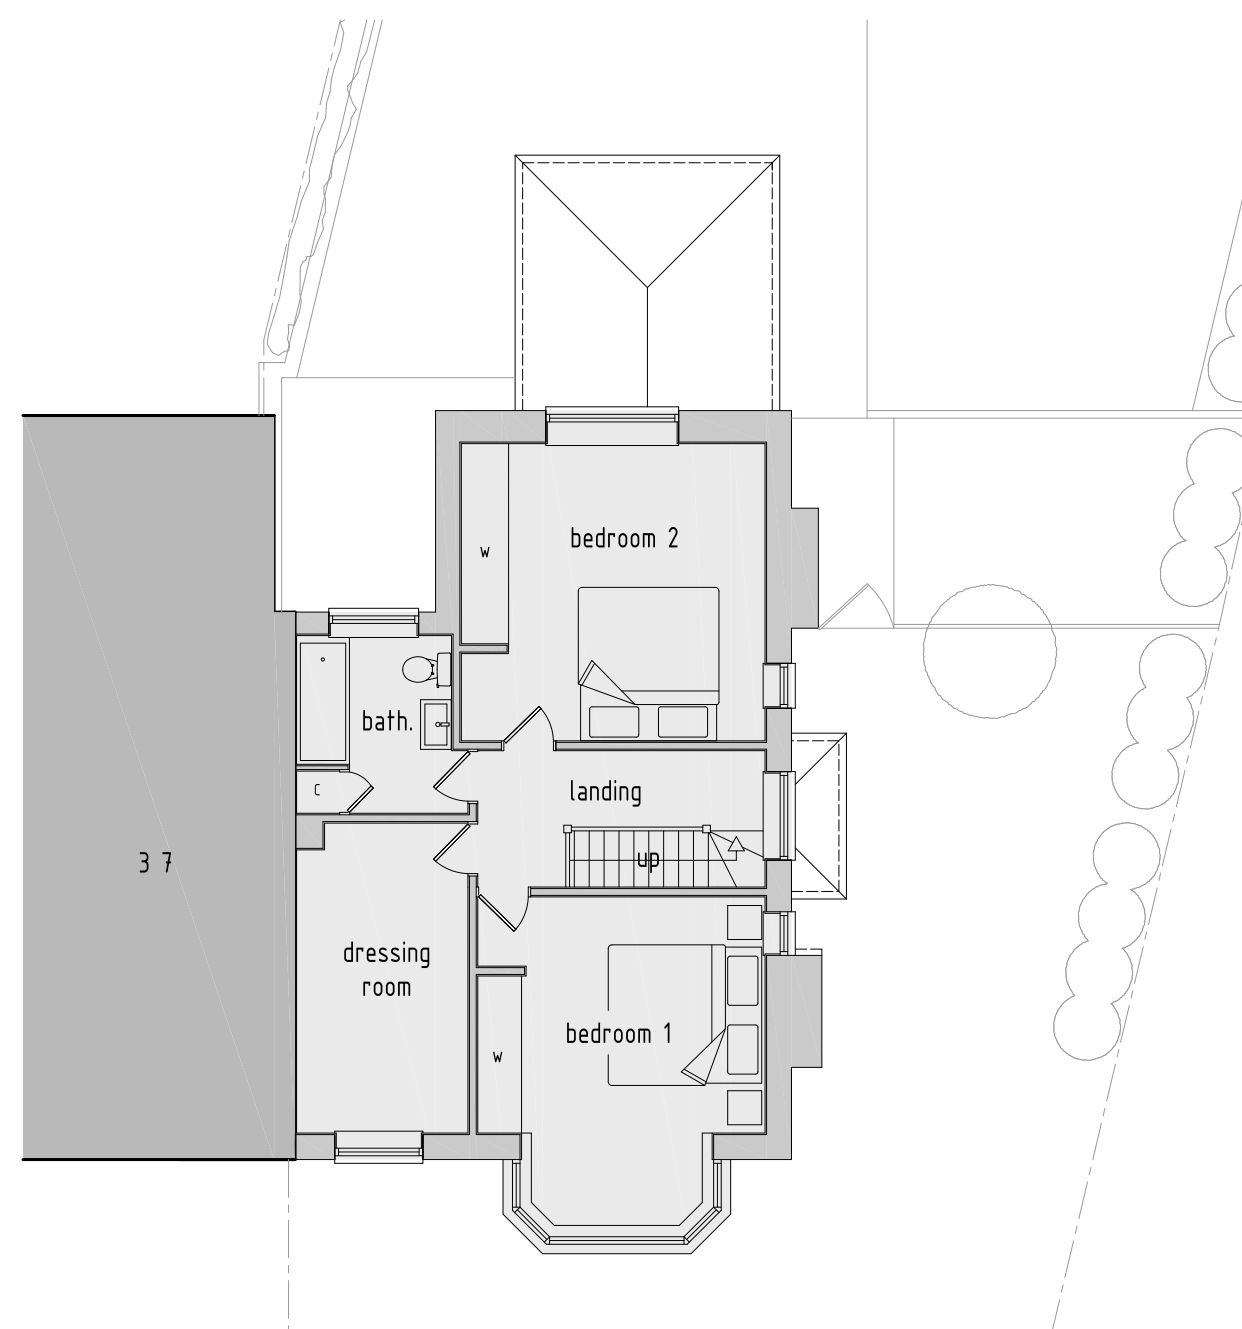

FIRST FLOOR PLAN

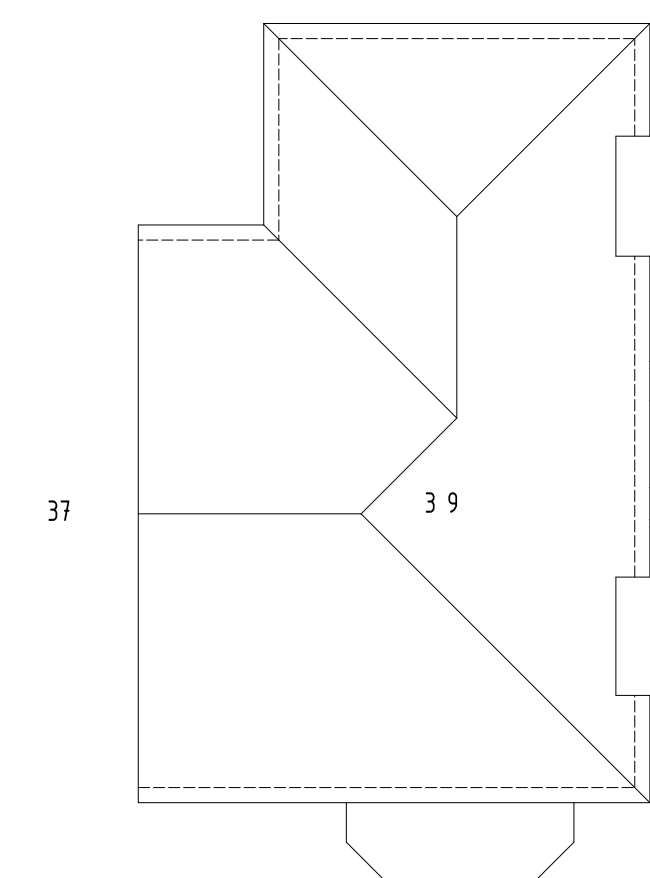

ROOF PLAN

SITE LAYOUT PLAN - 1:250



rev:	date:	description:
scale:	1:100	A1 date: 20 / 09 / 2021
drawing no:	1094 / P2 / 1	drawn: DM
drawing:	EXISTING FLOOR PLANS, ELEVATIONS, SITE PLAN & LOCATION PLAN	
project:	LAND AT 39 SOUTHCOTE RISE, RUISLIP, HA4 7LN	
client:	MR L. NEWING & MISS H. KITCHEN	



DUSEK DESIGN ASSOCIATES LTD
ARCHITECTURE + PLANNING

01895 831 103
info@dusek.co.uk
www.dusek.co.uk

print history: Monday, 9 May, 2022 09:19:51

\\DUSEK\G3\PROJECTS\1094_39 SOUTHCOTE RISE_RUISLIP\PH001A1-101.dwg