

REAR ELEVATION
SCALE 1:100




S I D E E L E V A T I O N


S C A L E 1 : 1 0 0



LOCATION PLAN - 1:1250

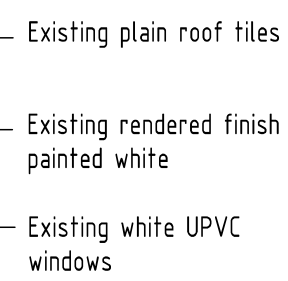

FRONT ELEVATION
SCALE 1:100

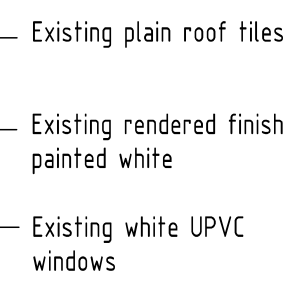


S I D E E L E V A T I O N


S C A L E 1 : 1 0 0



S O U T H C O T E R I S E

 


GROUND FLOOR PLAN

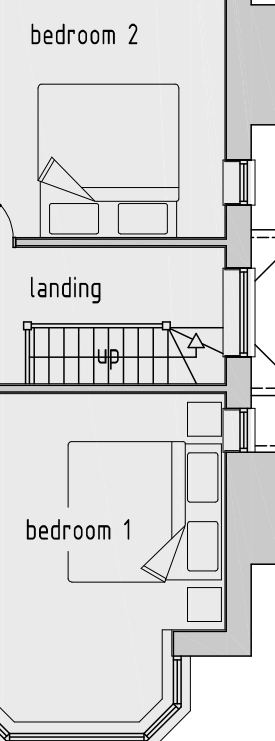

FIRST FLOOR PLAN



ROOF PLAN

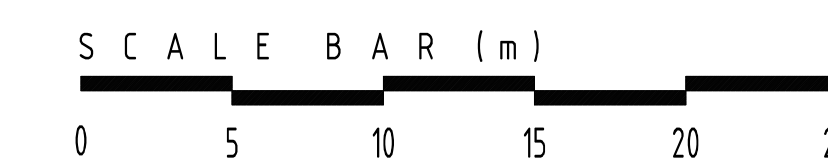

rev:	date:	description:	
scale:	1 : 100	A1	date: 20 / 09 / 2021
drawing no:	1094 / P / 1		drawn: DM
drawing: EXISTING FLOOR PLANS, ELEVATIONS, SITE PLAN & LOCATION PLAN			
project: LAND AT 39 SOUTHCOTE RISE, RUISLIP, HA4 7LN			
client: MR L. NEWING & MISS H. KITCHEN			



DUSEK DESIGN ASSOCIATES LTD
ARCHITECTURE + PLANNING

01895 831 103
info@dusek.co.uk
www.dusek.co.uk

print history: Friday, 25 February, 2022 10:05:23

C:\HOUSE\SCIENCE\MAIL 30 SOUTHCOE DR. BURLINGTON, VT 05403