



Note: This Drawing is for planning purpose and should not be used for construction.
All dimensions should be confirmed on site and any deviation should be reported back to designer.


BR Brick Work

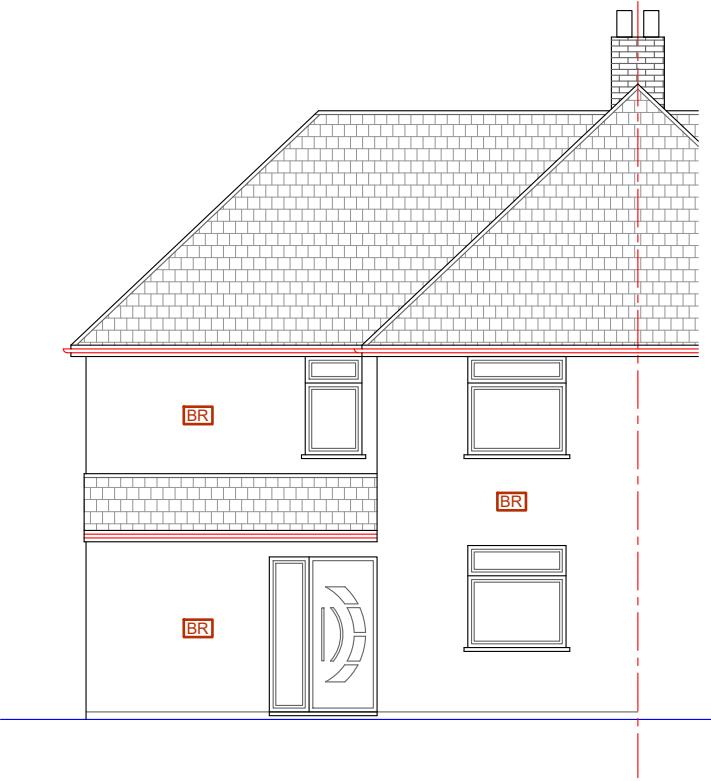


Proposed Front Elevation - No Change

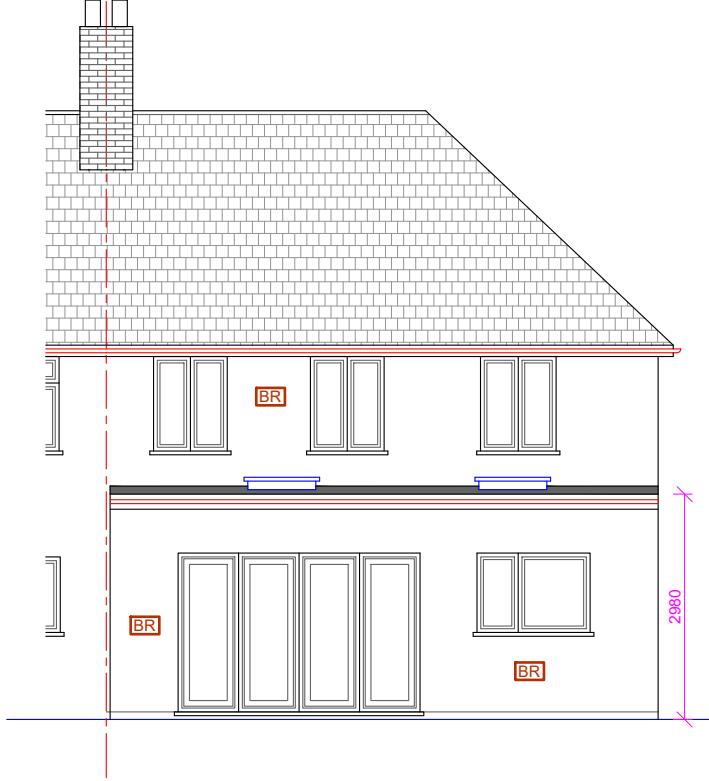

Proposed Rear Elevation

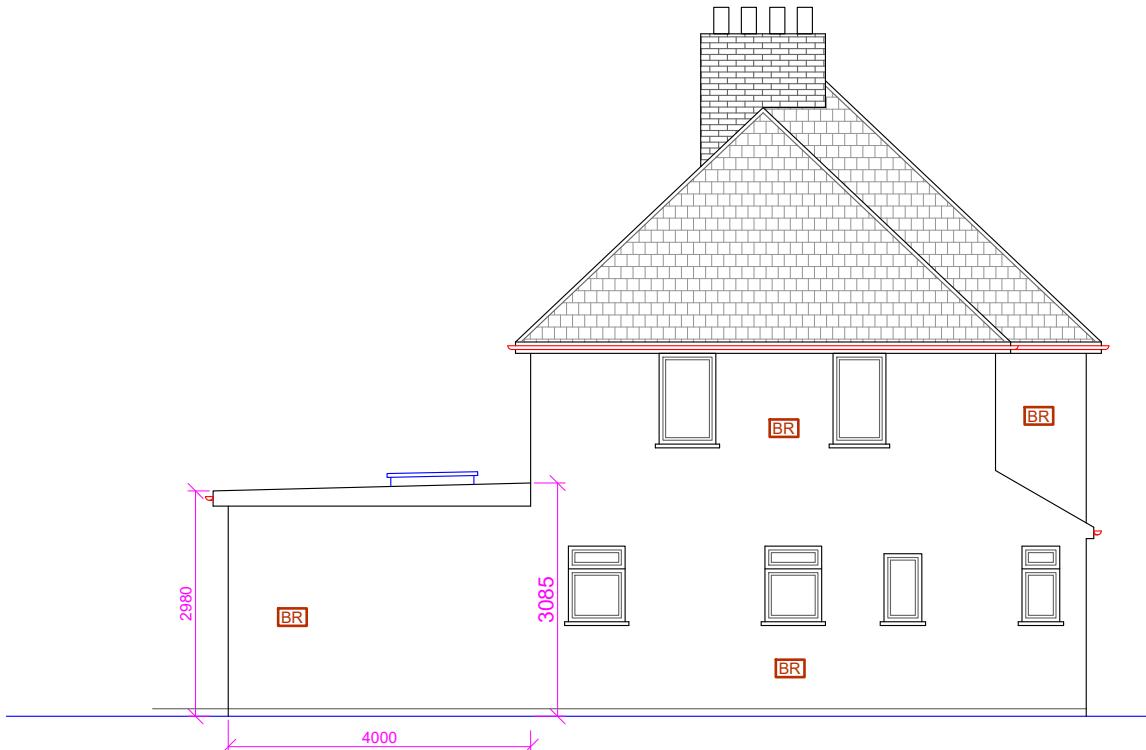

Proposed Side Elevation (LHS)

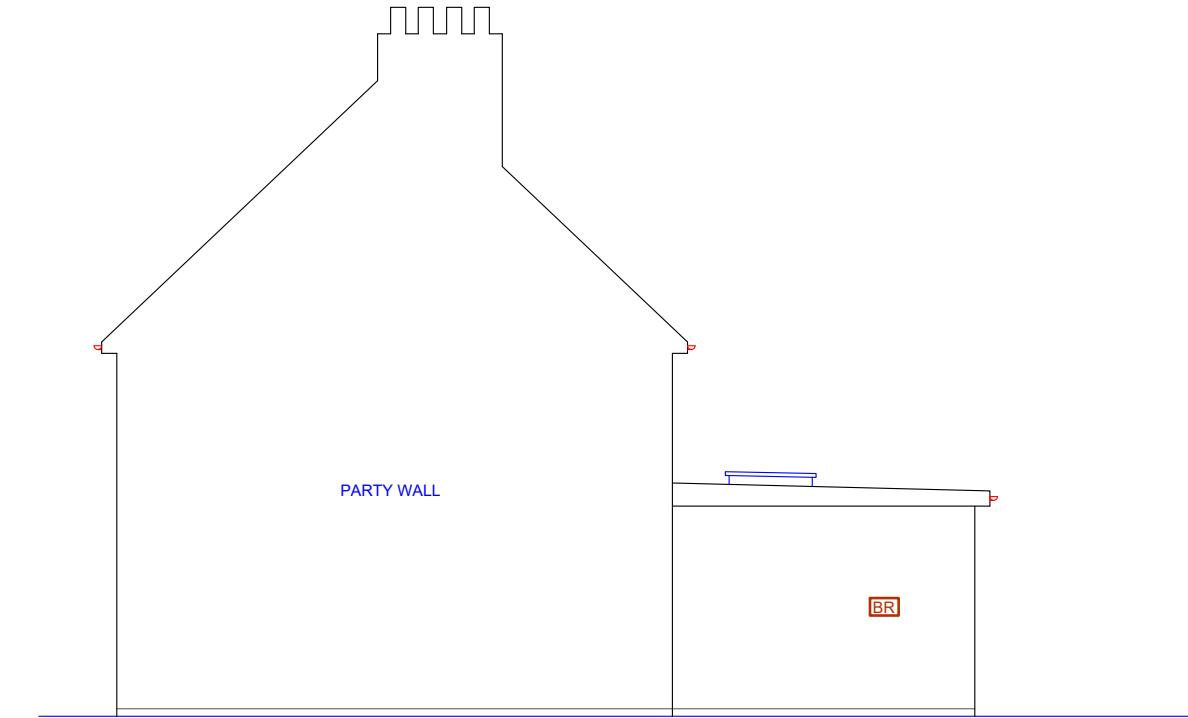

Proposed Side Elevation (RHS)

Proposed Development: Single Storey Rear Extension	Site Address: 56 Minet Drive Hayes UB3 3JW	Revisions: <table border="1"> <tr> <th>Rev</th><th>Date</th><th>Description</th></tr> <tr> <td>A</td><td>12/08/2024</td><td></td></tr> <tr> <td>B</td><td>24/10/2024</td><td>Reduced Ext to 4M</td></tr> <tr> <td></td><td></td><td></td></tr> <tr> <td></td><td></td><td></td></tr> </table>	Rev	Date	Description	A	12/08/2024		B	24/10/2024	Reduced Ext to 4M							Drawing Description: Proposed Elevations Drawing No: ART/2024/RE56MD/PE Rev B	Scale: 1:100 Paper Size: A3 Sheet No: 4 of 6 	ART CONSULTANTS (UK) LTD 113 LONG LANE STANWELL TW19 7AL M:07960071377 E: ARTCONSULTANTSUK@GMAIL.COM
Rev	Date	Description																		
A	12/08/2024																			
B	24/10/2024	Reduced Ext to 4M																		