




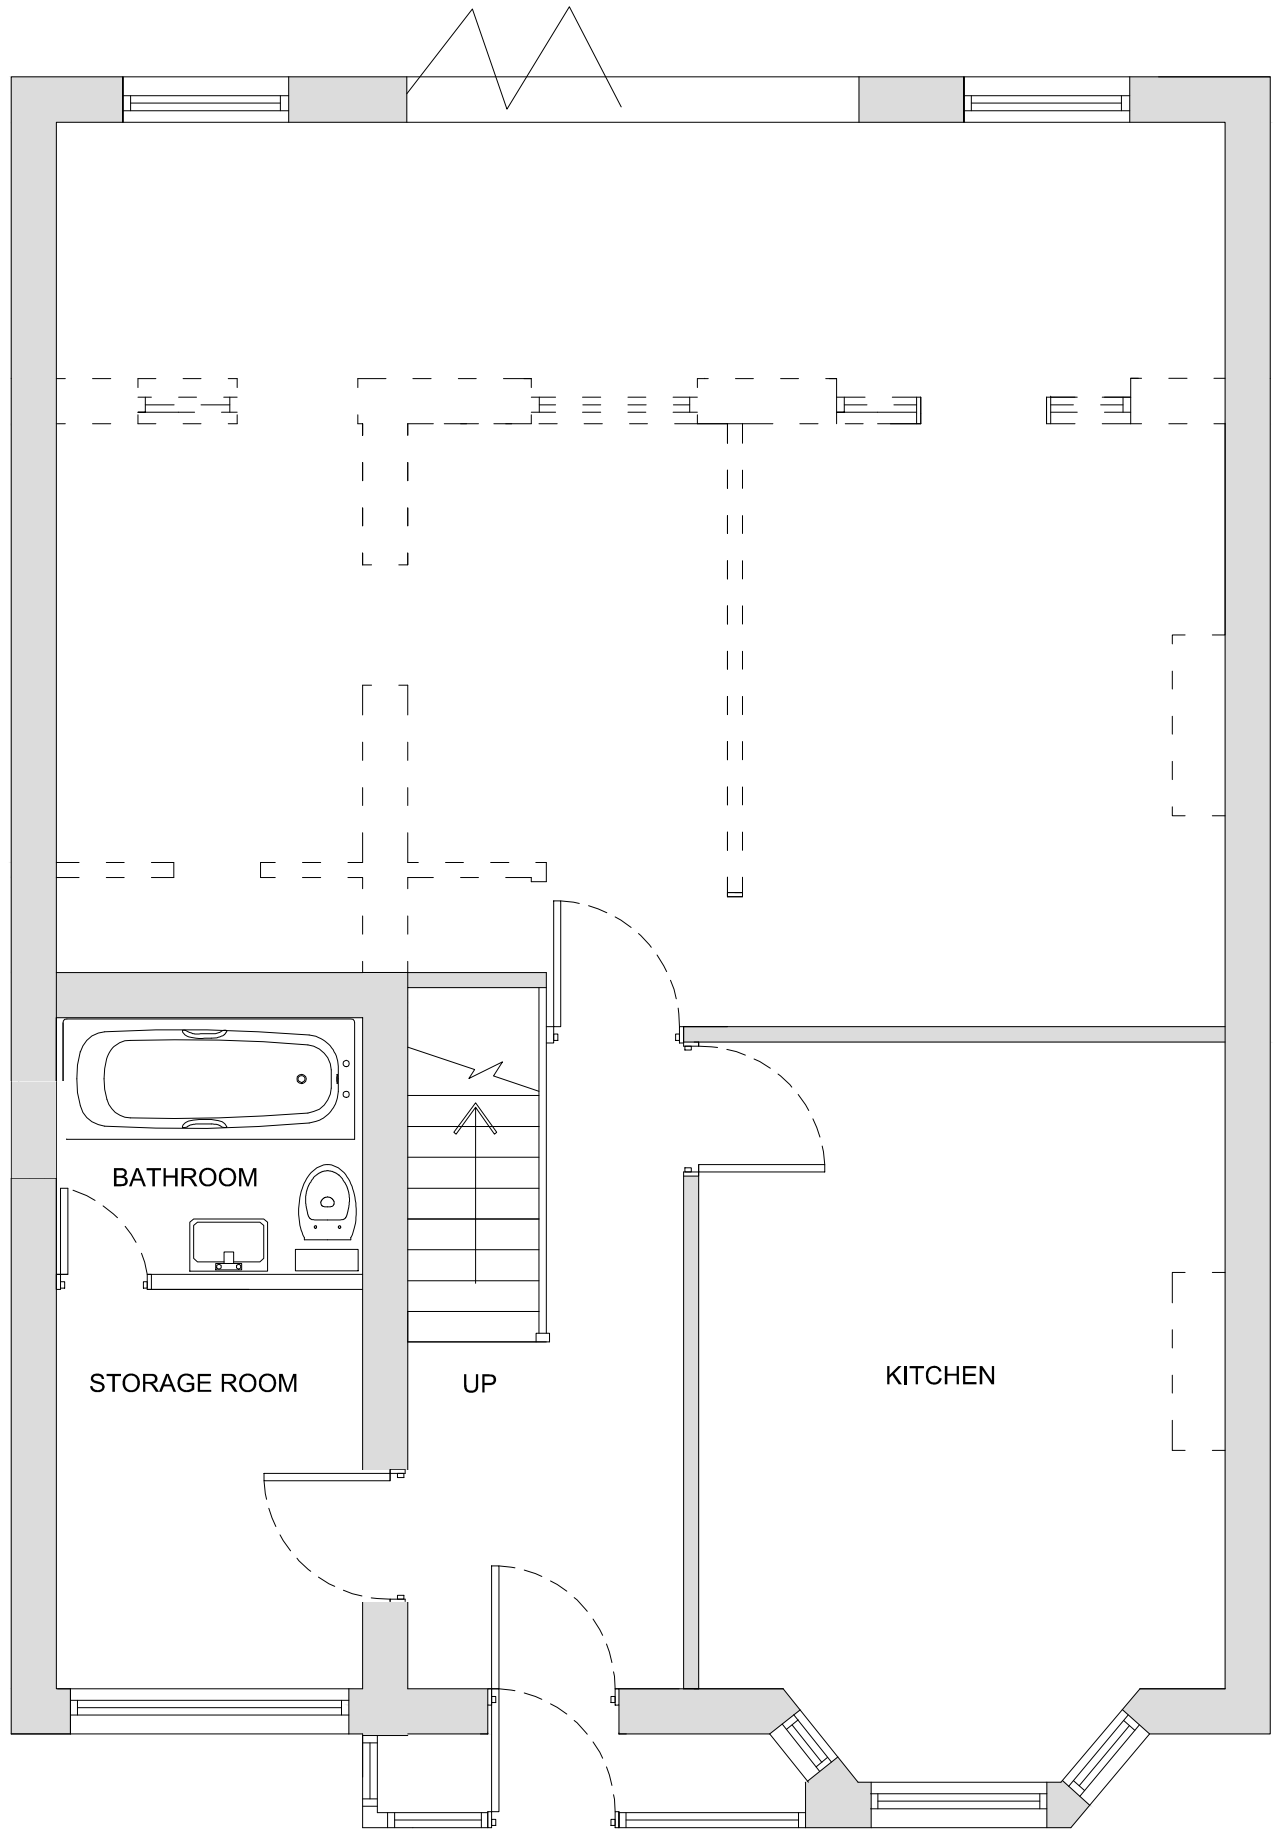

PROPOSED GROUND FLOOR

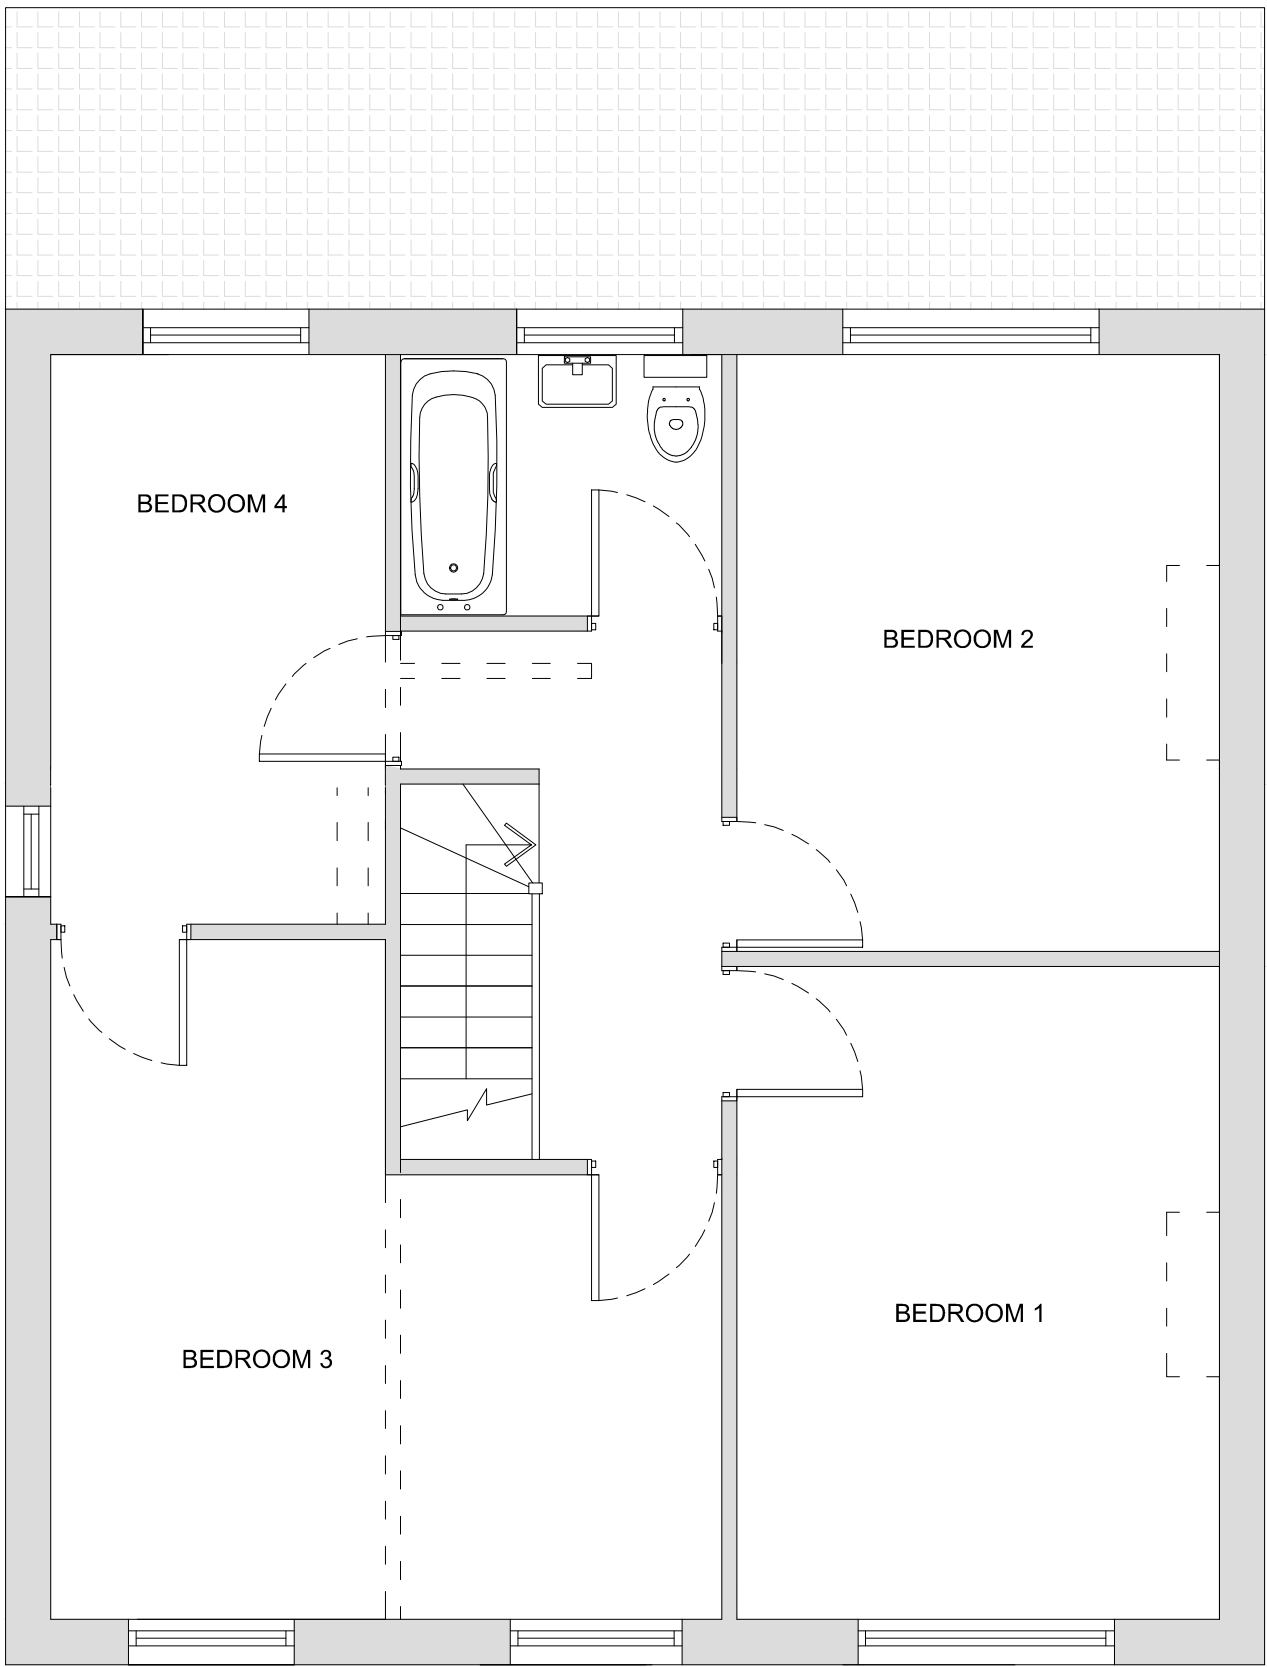


PROPOSED FIRST FLOOR

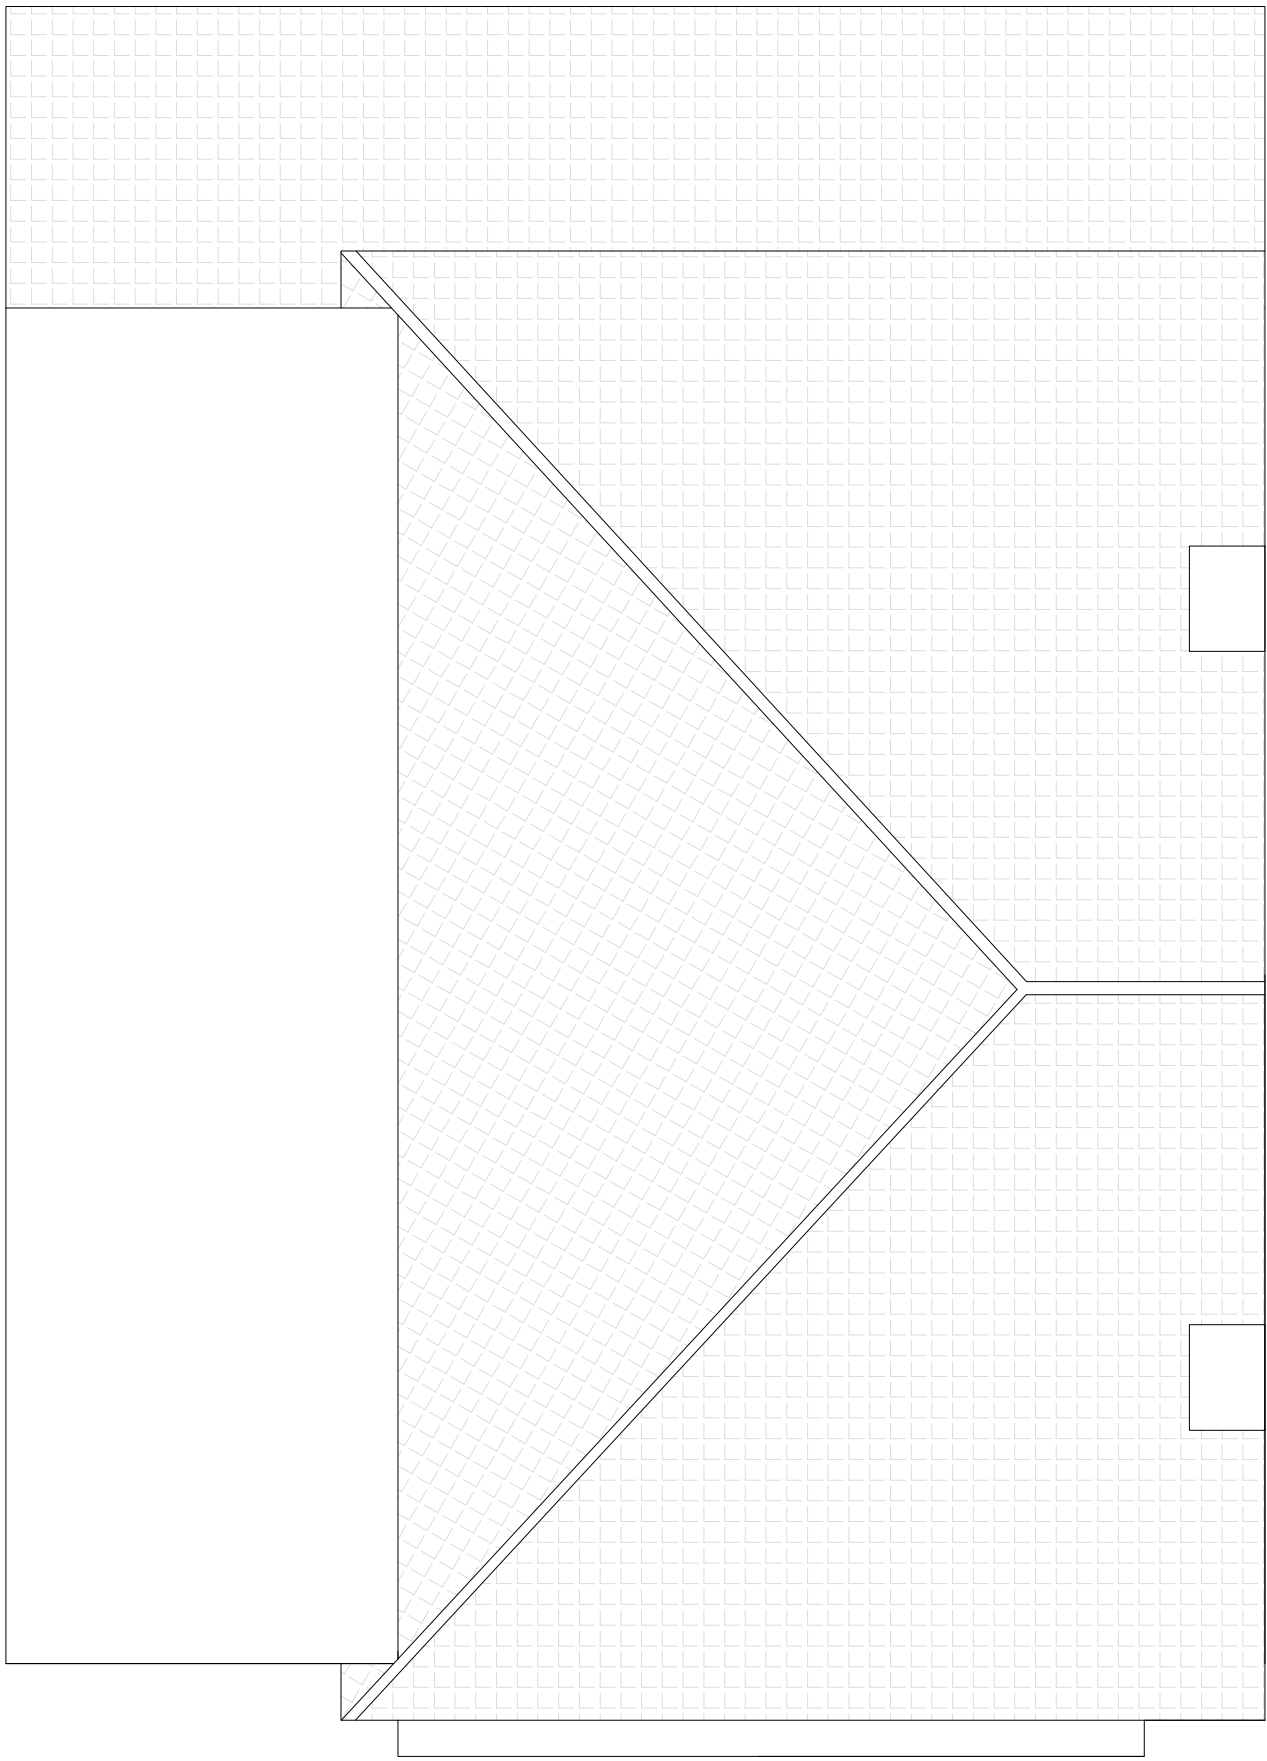


PROPOSED ROOF PLAN



PROPOSED REAR ELEVATION

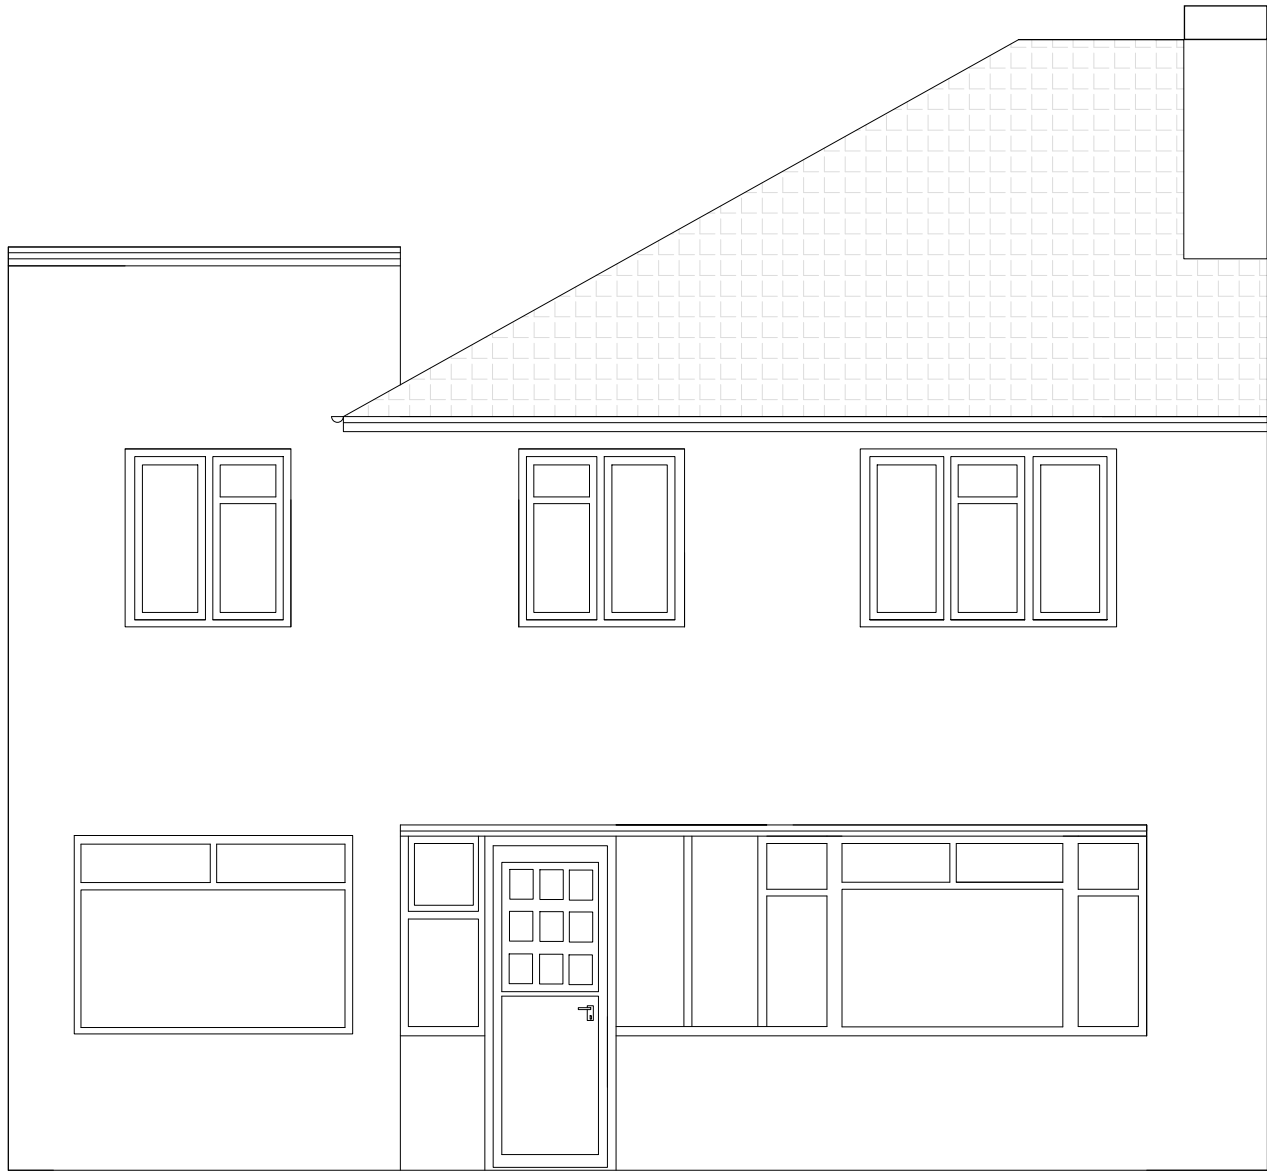


PROPOSED FRONT ELEVATION

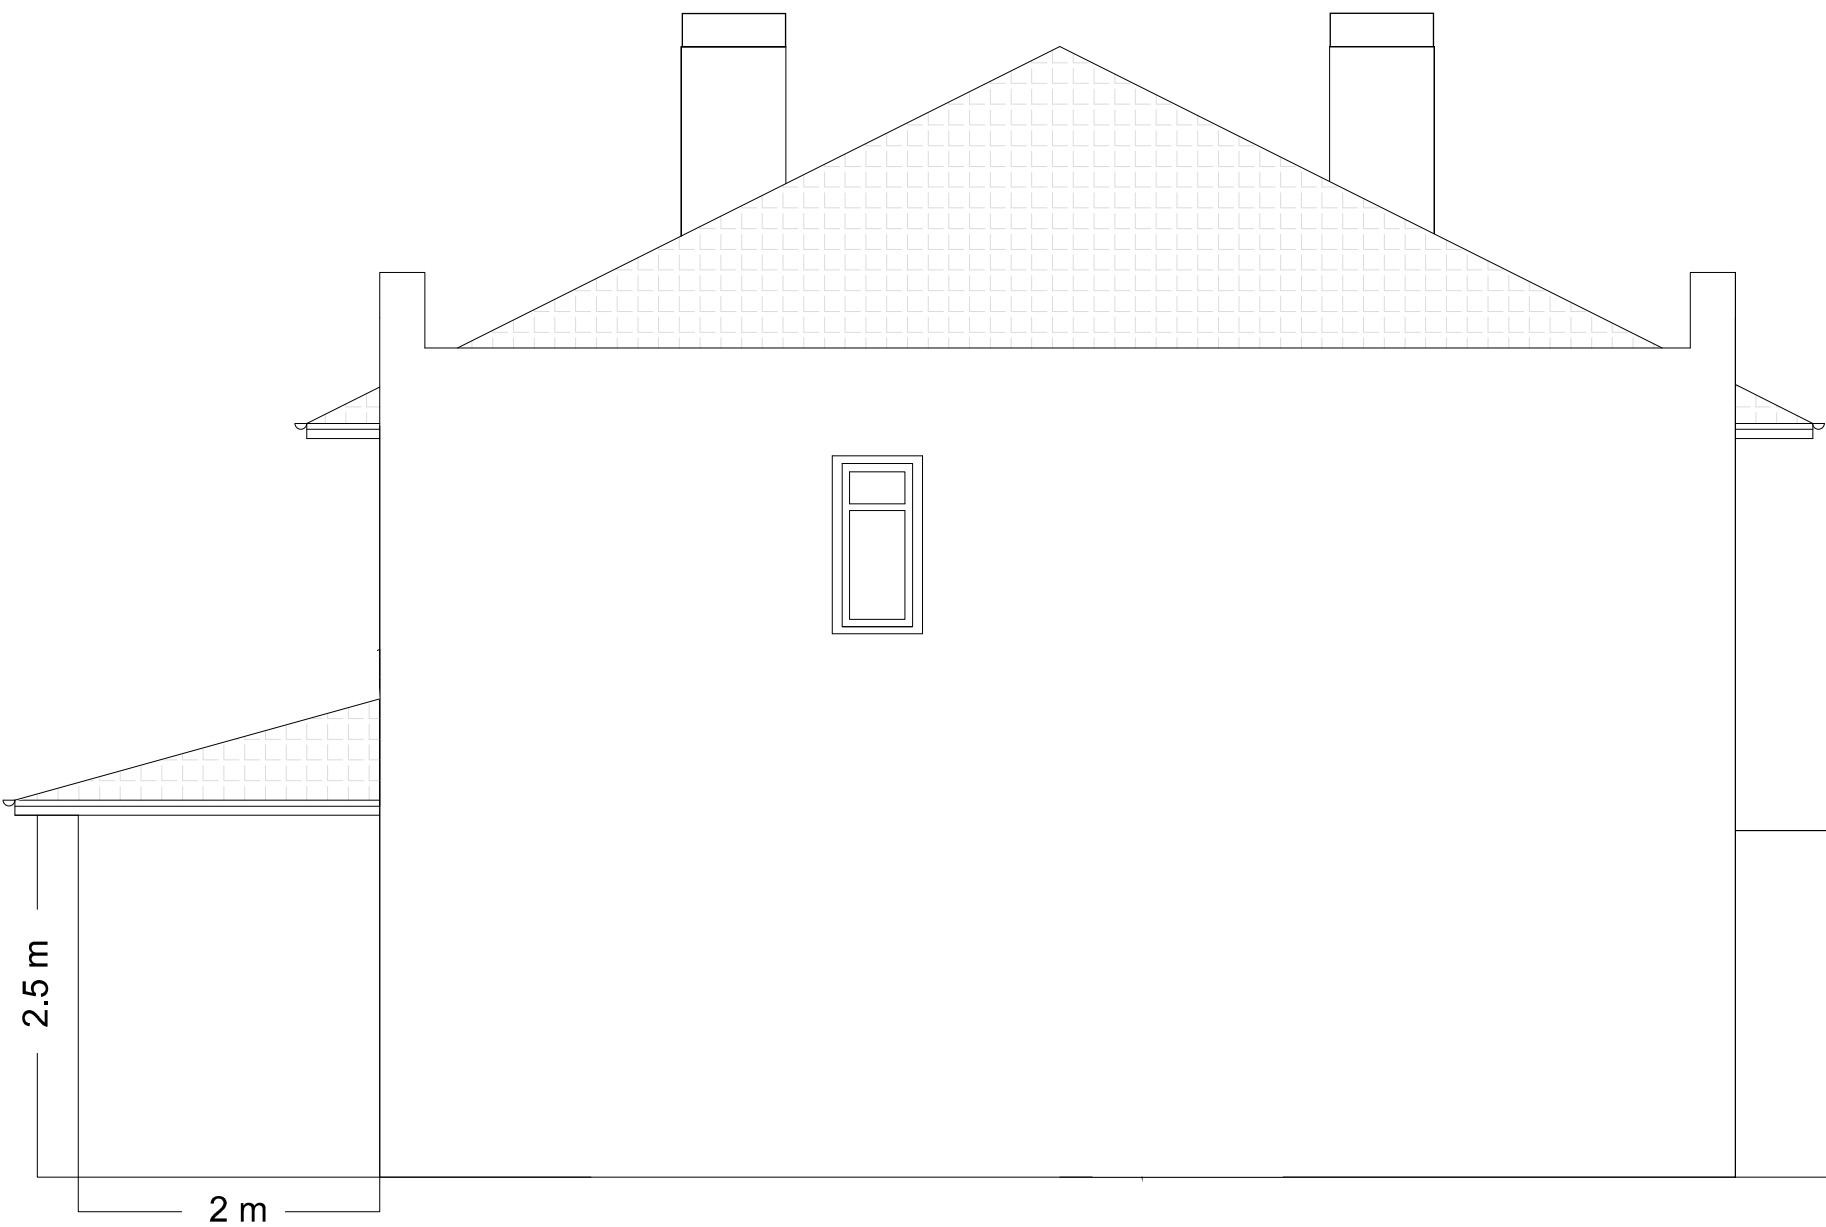


PROPOSED SIDE ELEVATION

NOTES:  
- All proposed materials to match existing.

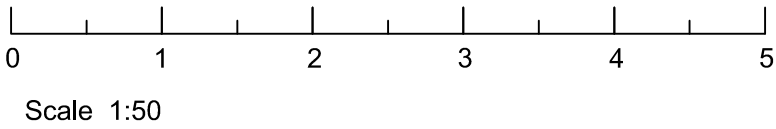

P1 EF 09.08.2021 APPROVAL ISSUE

Rev. Tech Date Description

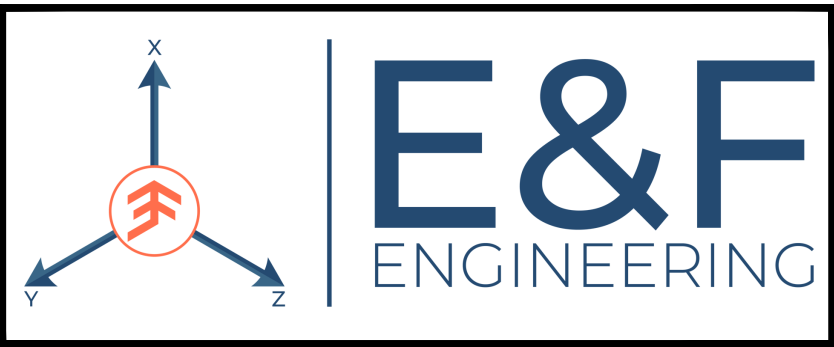

Client  
Mr. Ahmad Wali

Project Title  
152 West End Road - Ruislip - HA4 6DT

Drawing Title  
Proposed Plans and Elevations

Purpose of Issue  
Information Preliminary Approval Tender Construction Record Copy

First Issue Date Scale Drawn  
09.08.2021 AS SHOWN @ A1 SIZE EF

Drawing Number Rev.  
000918-PR001 P1