




NOTES:  
- All proposed materials to match existing.

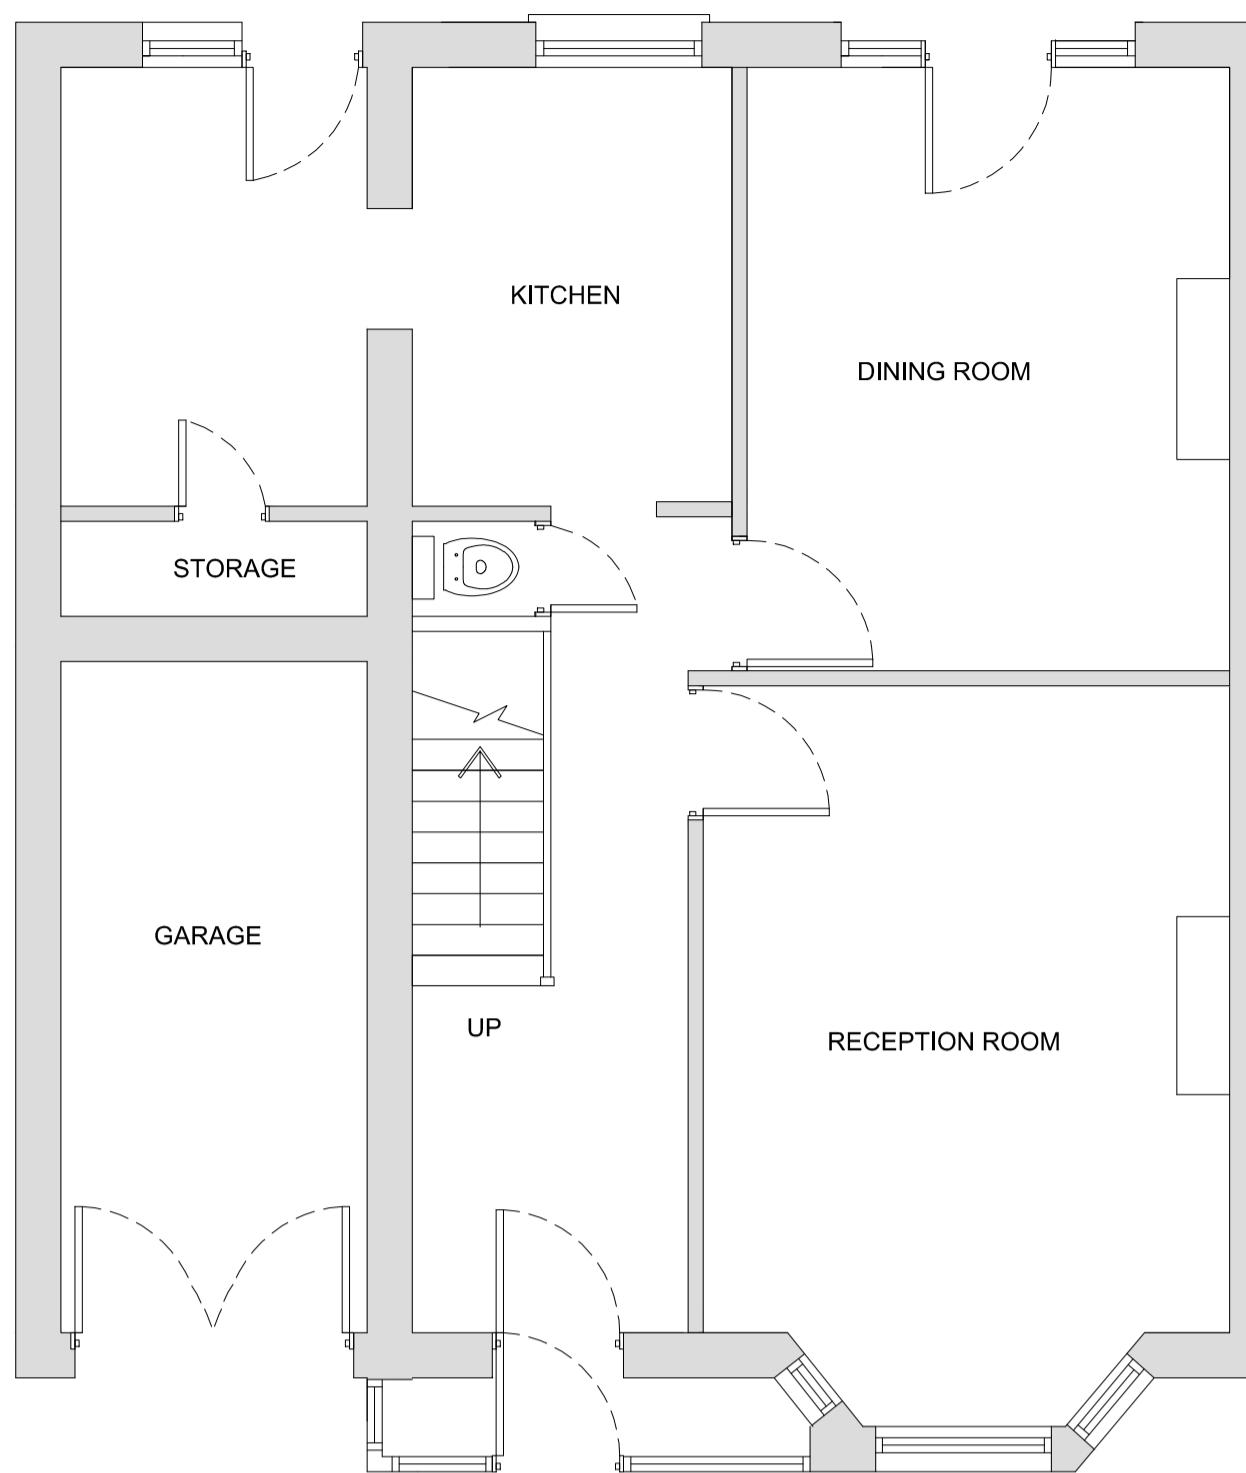

EXISTING GROUND FLOOR

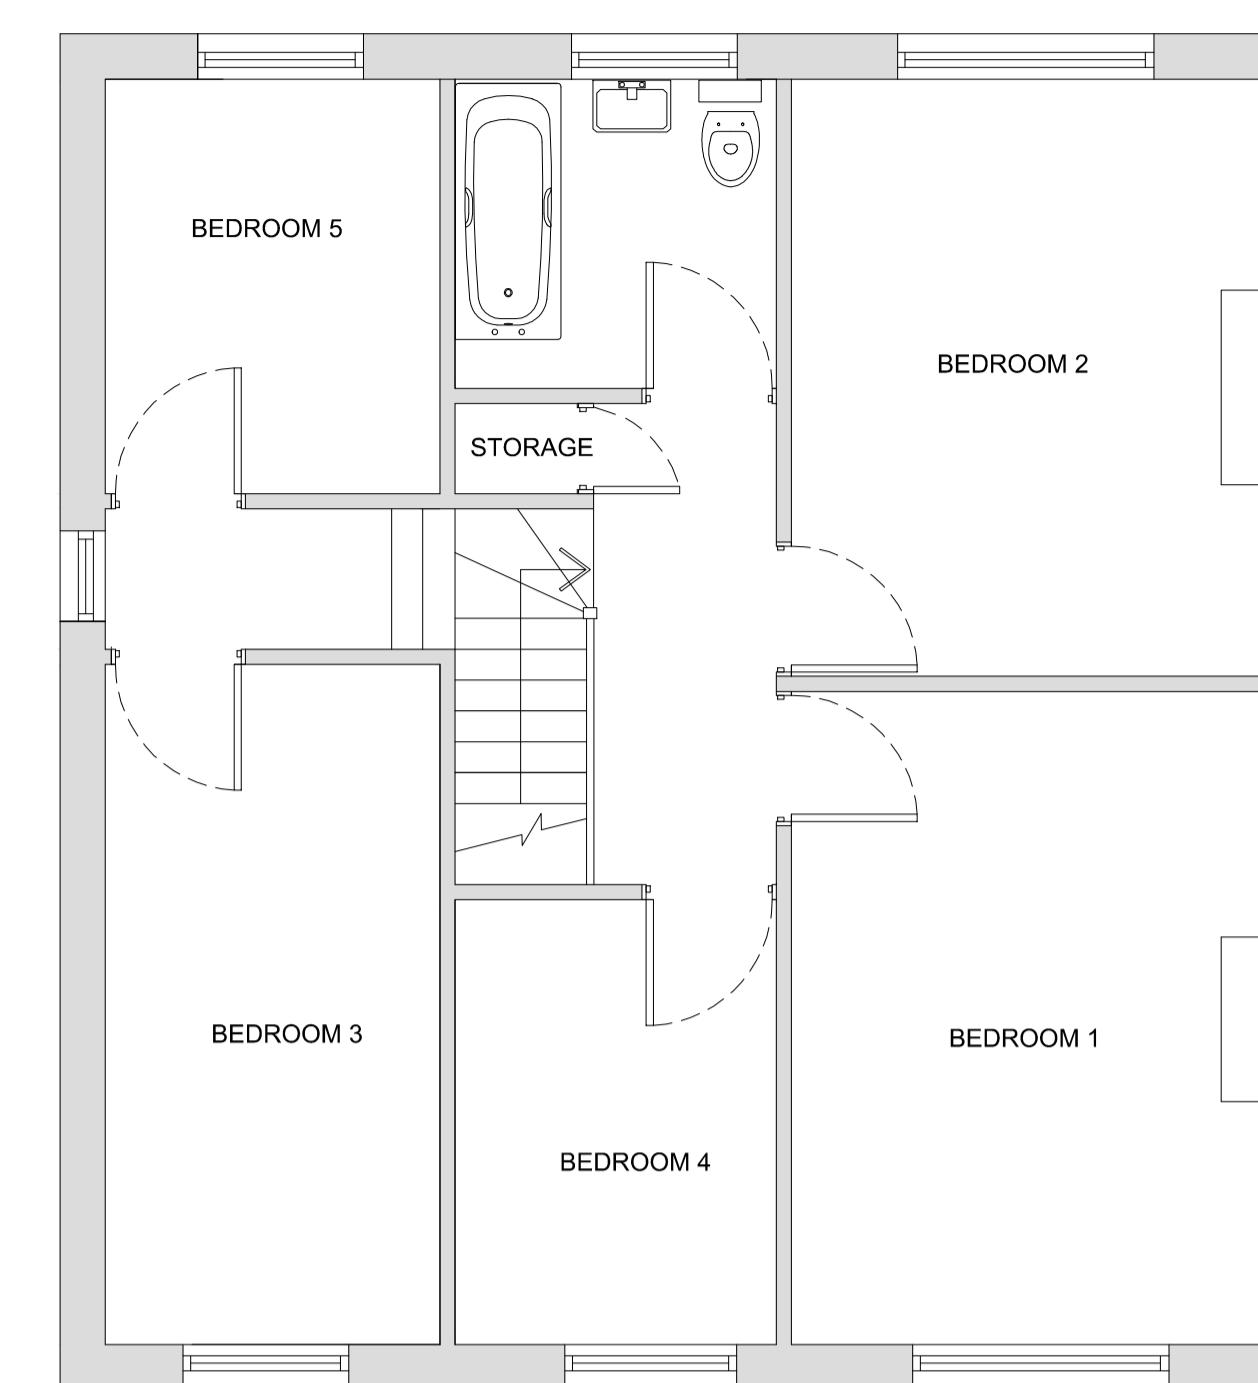

EXISTING FIRST FLOOR

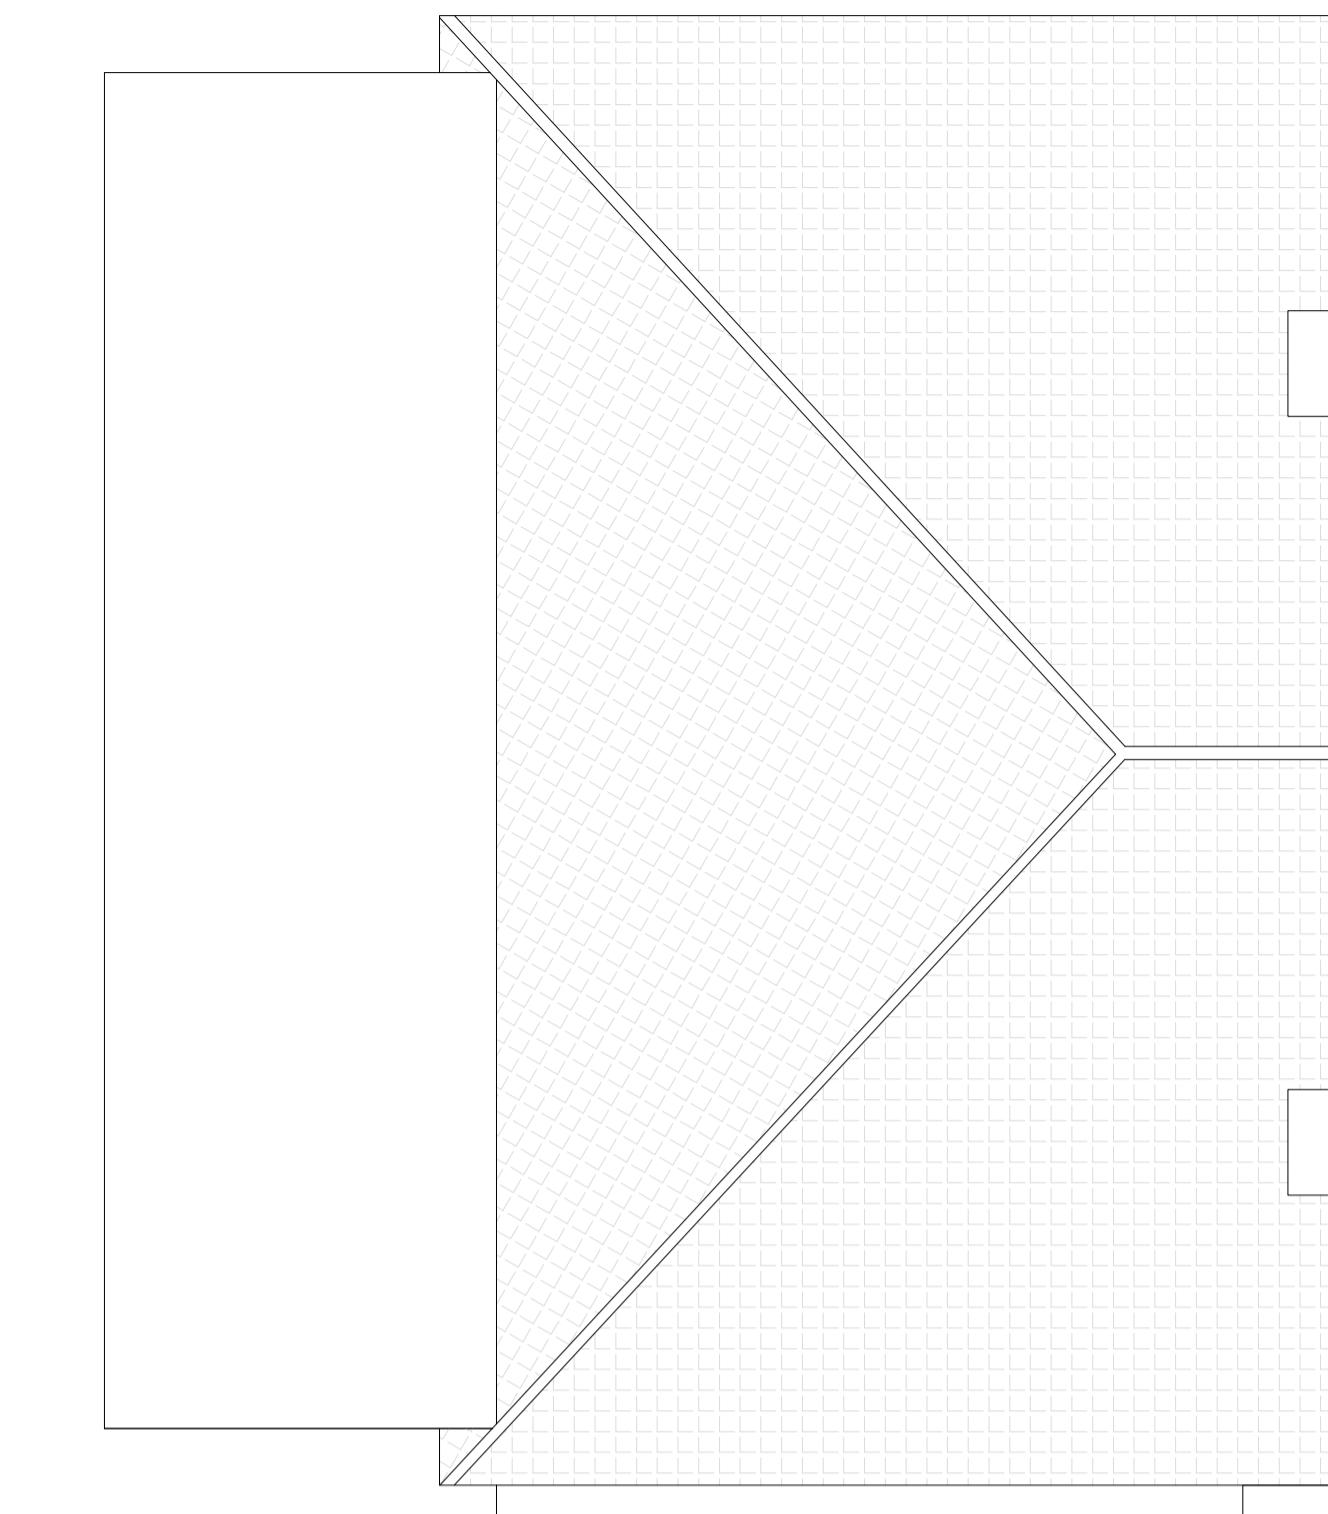


EXISTING ROOF PLAN



EXISTING REAR ELEVATION



EXISTING FRONT ELEVATION

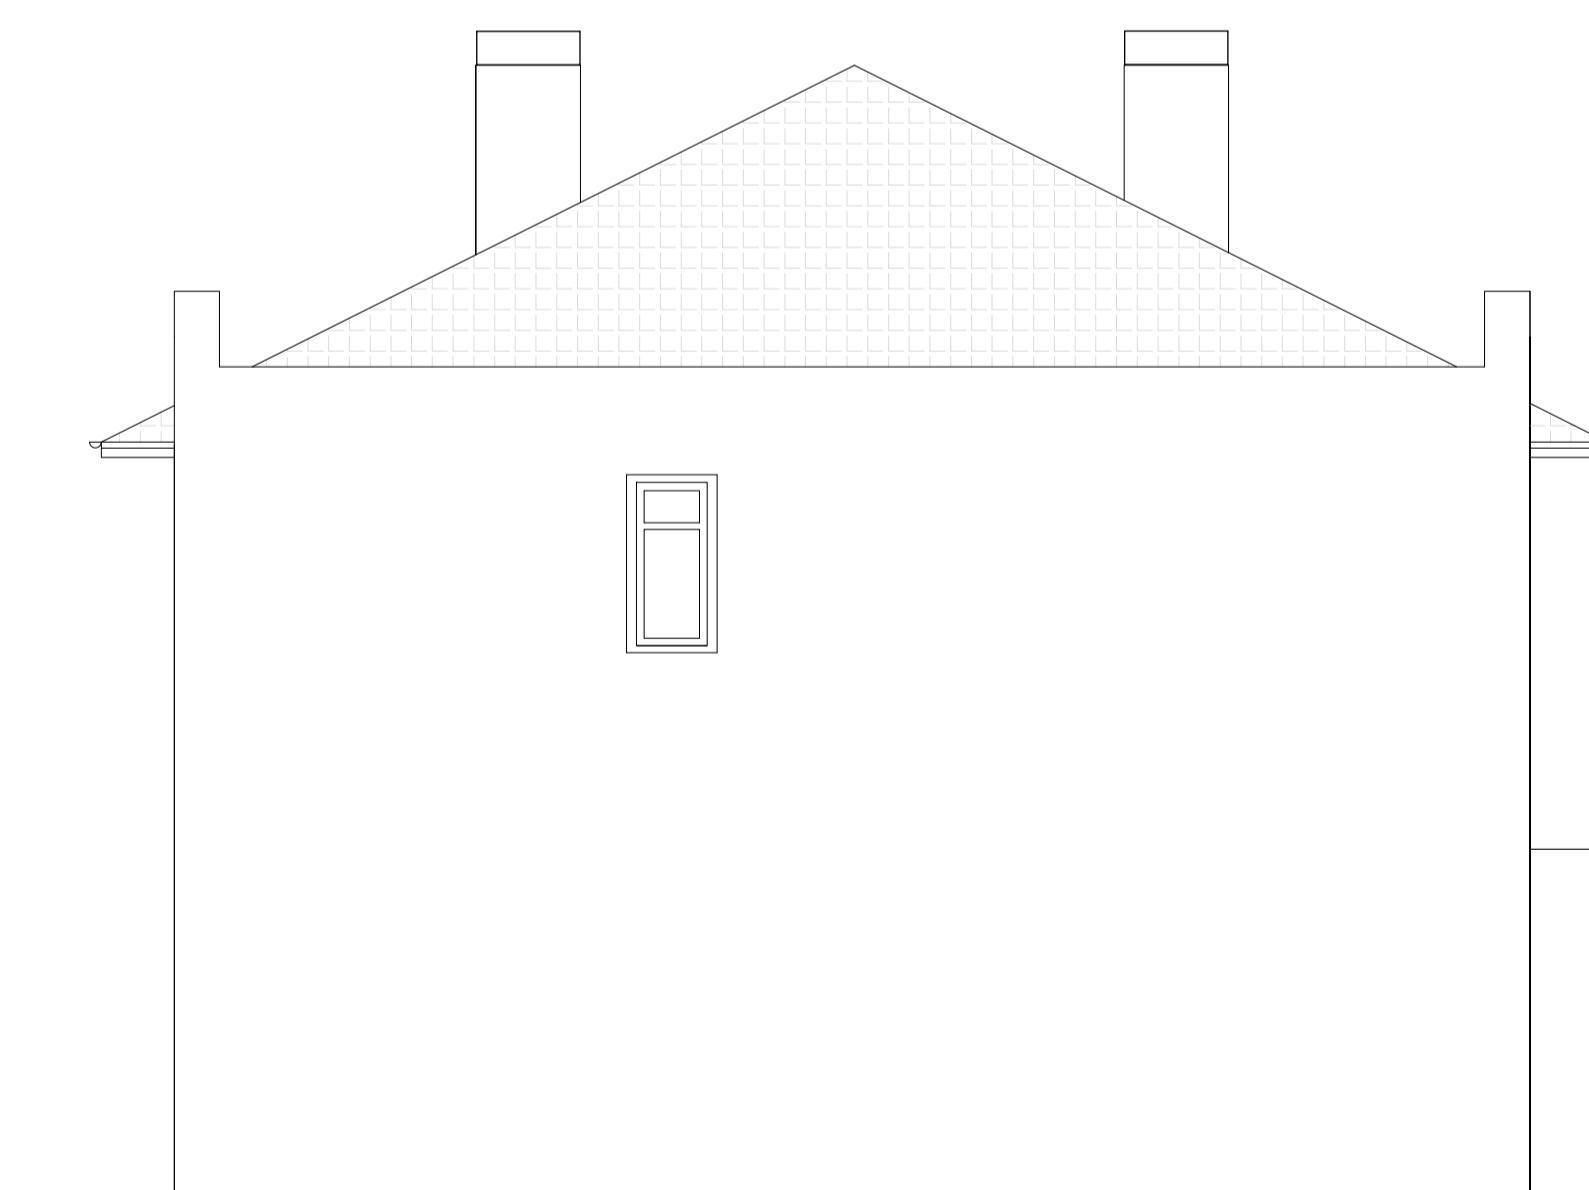

EXISTING SIDE ELEVATION

Scale 1:50

P1 EF 09.08.2021 APPROVAL ISSUE

Rev.	Tech	Date	Description

**E & F**  
ENGINEERING

Client: Mr. Ahmad Wali

Project Title: 152 West End Road - Ruislip - HA4 6DT

Drawing Title: Existing Plans and Elevations

Purpose of Issue

Information  Preliminary  Approval  Tender  Construction  Record Copy

First Issue Date: 09.08.2021 Scale: AS SHOWN @ A1 SIZE Drawn: EF

Drawing Number: 000918-EX001 Rev: P1