




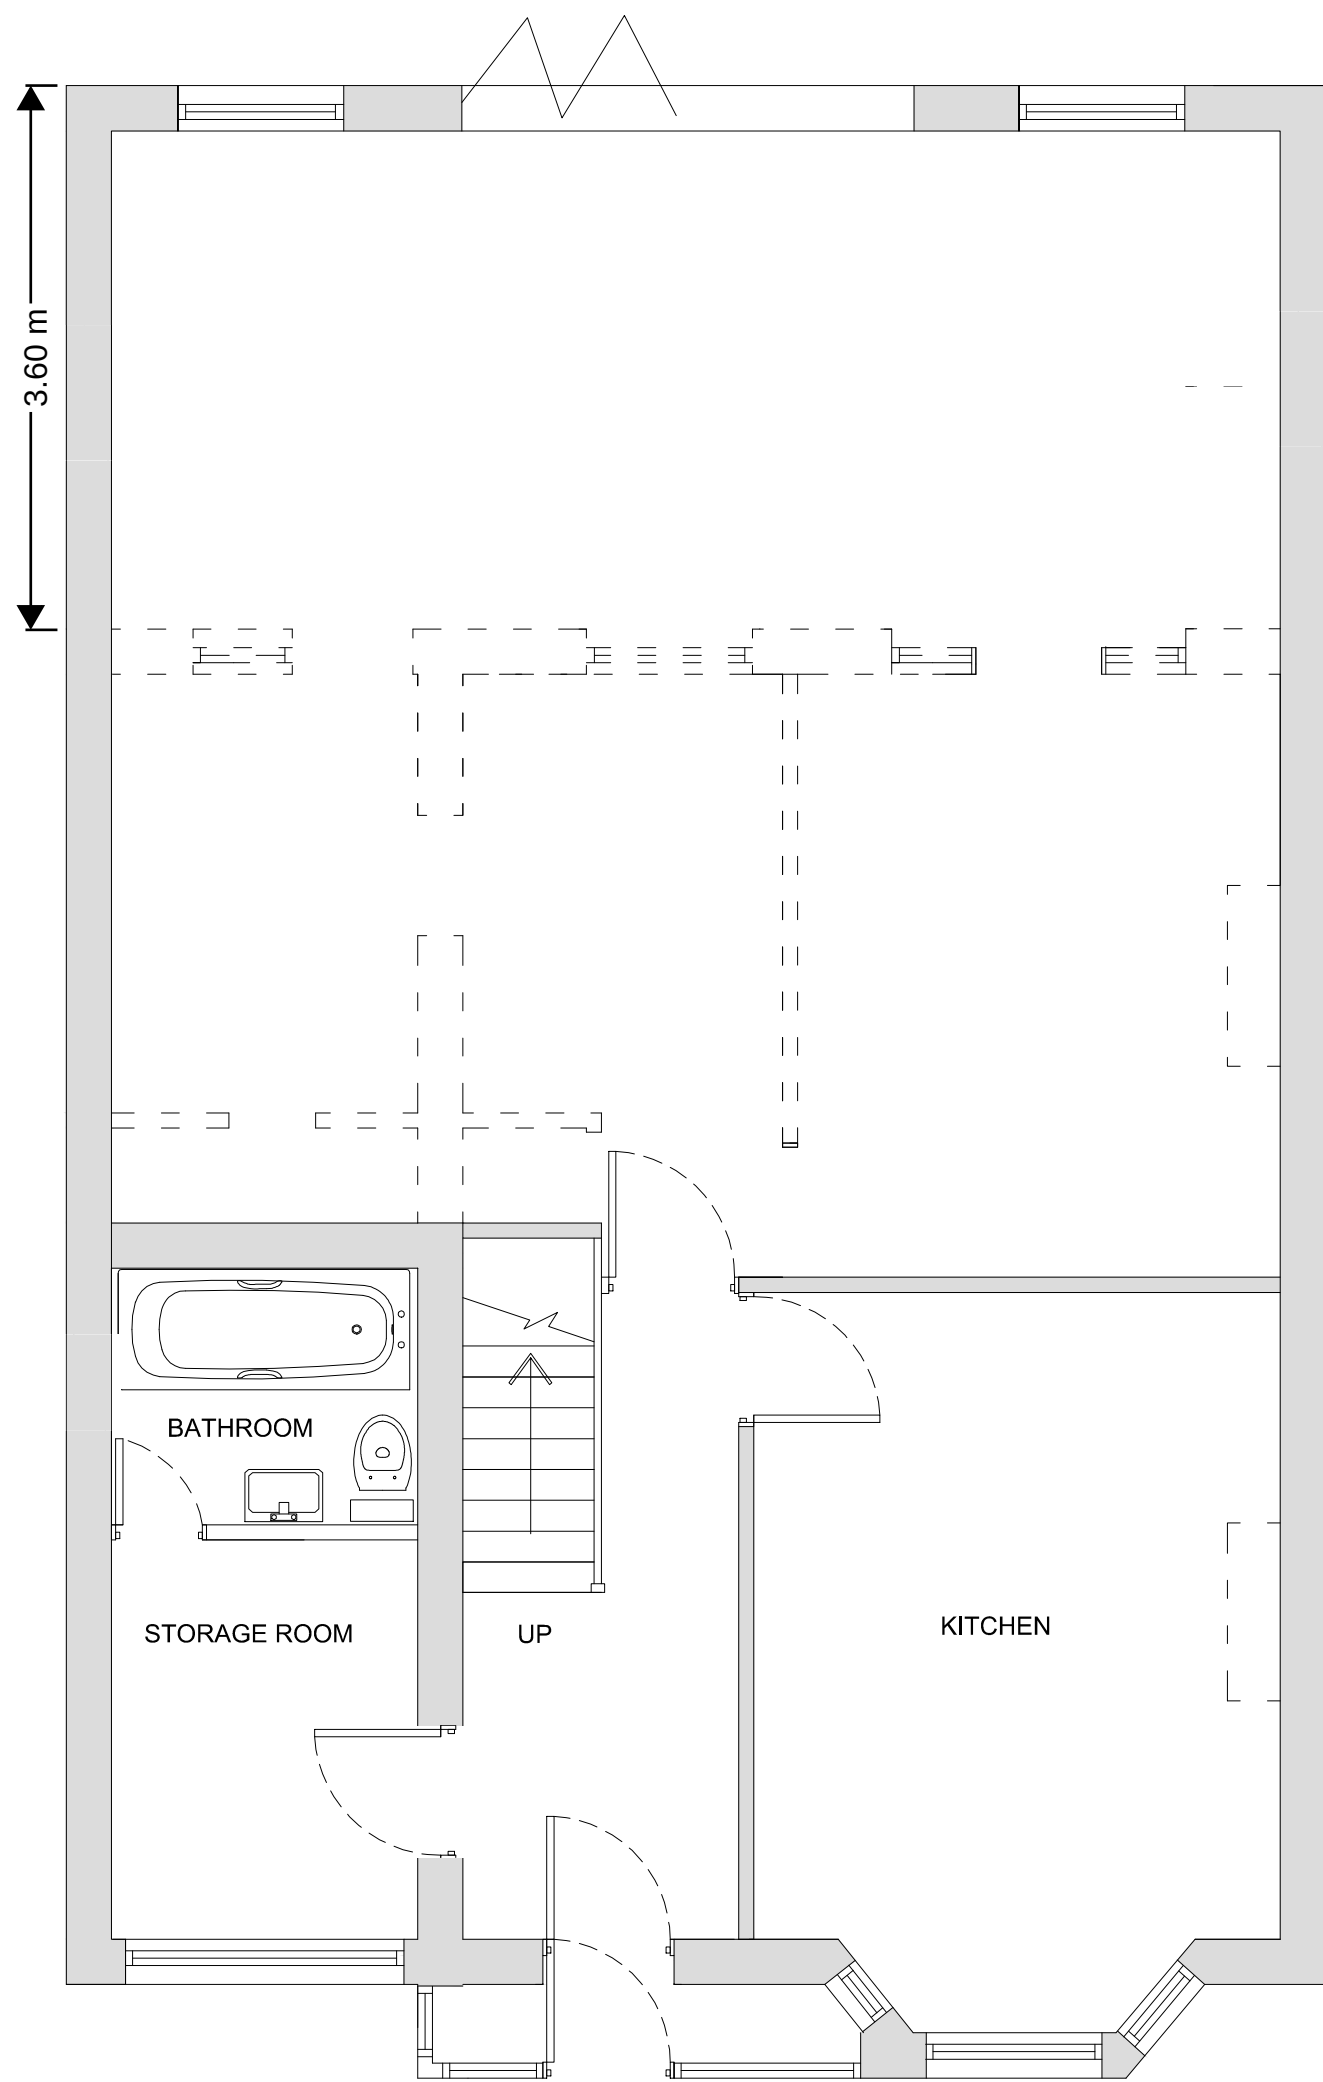


PROPOSED GROUND FLOOR

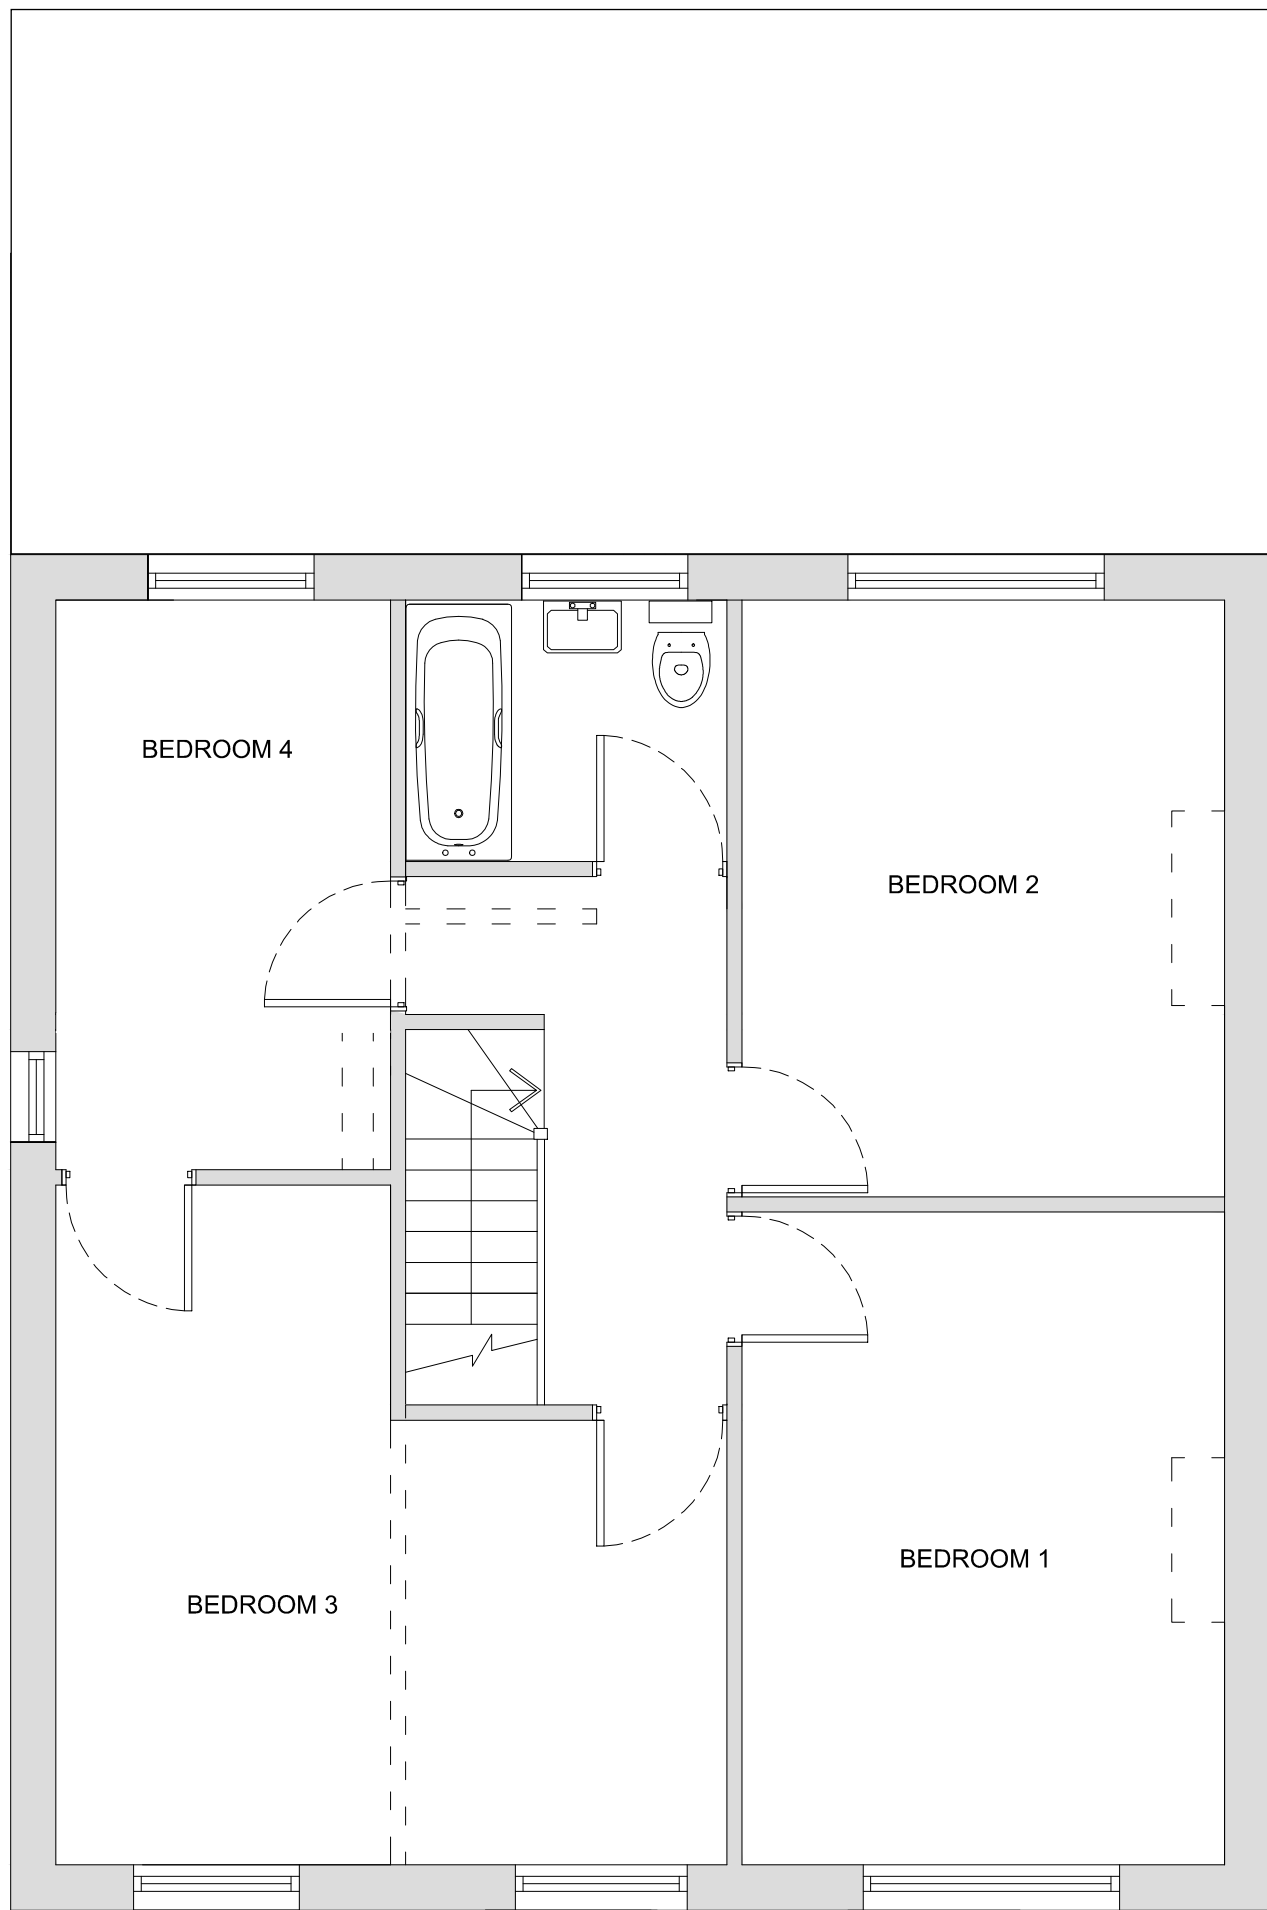

PROPOSED FIRST FLOOR

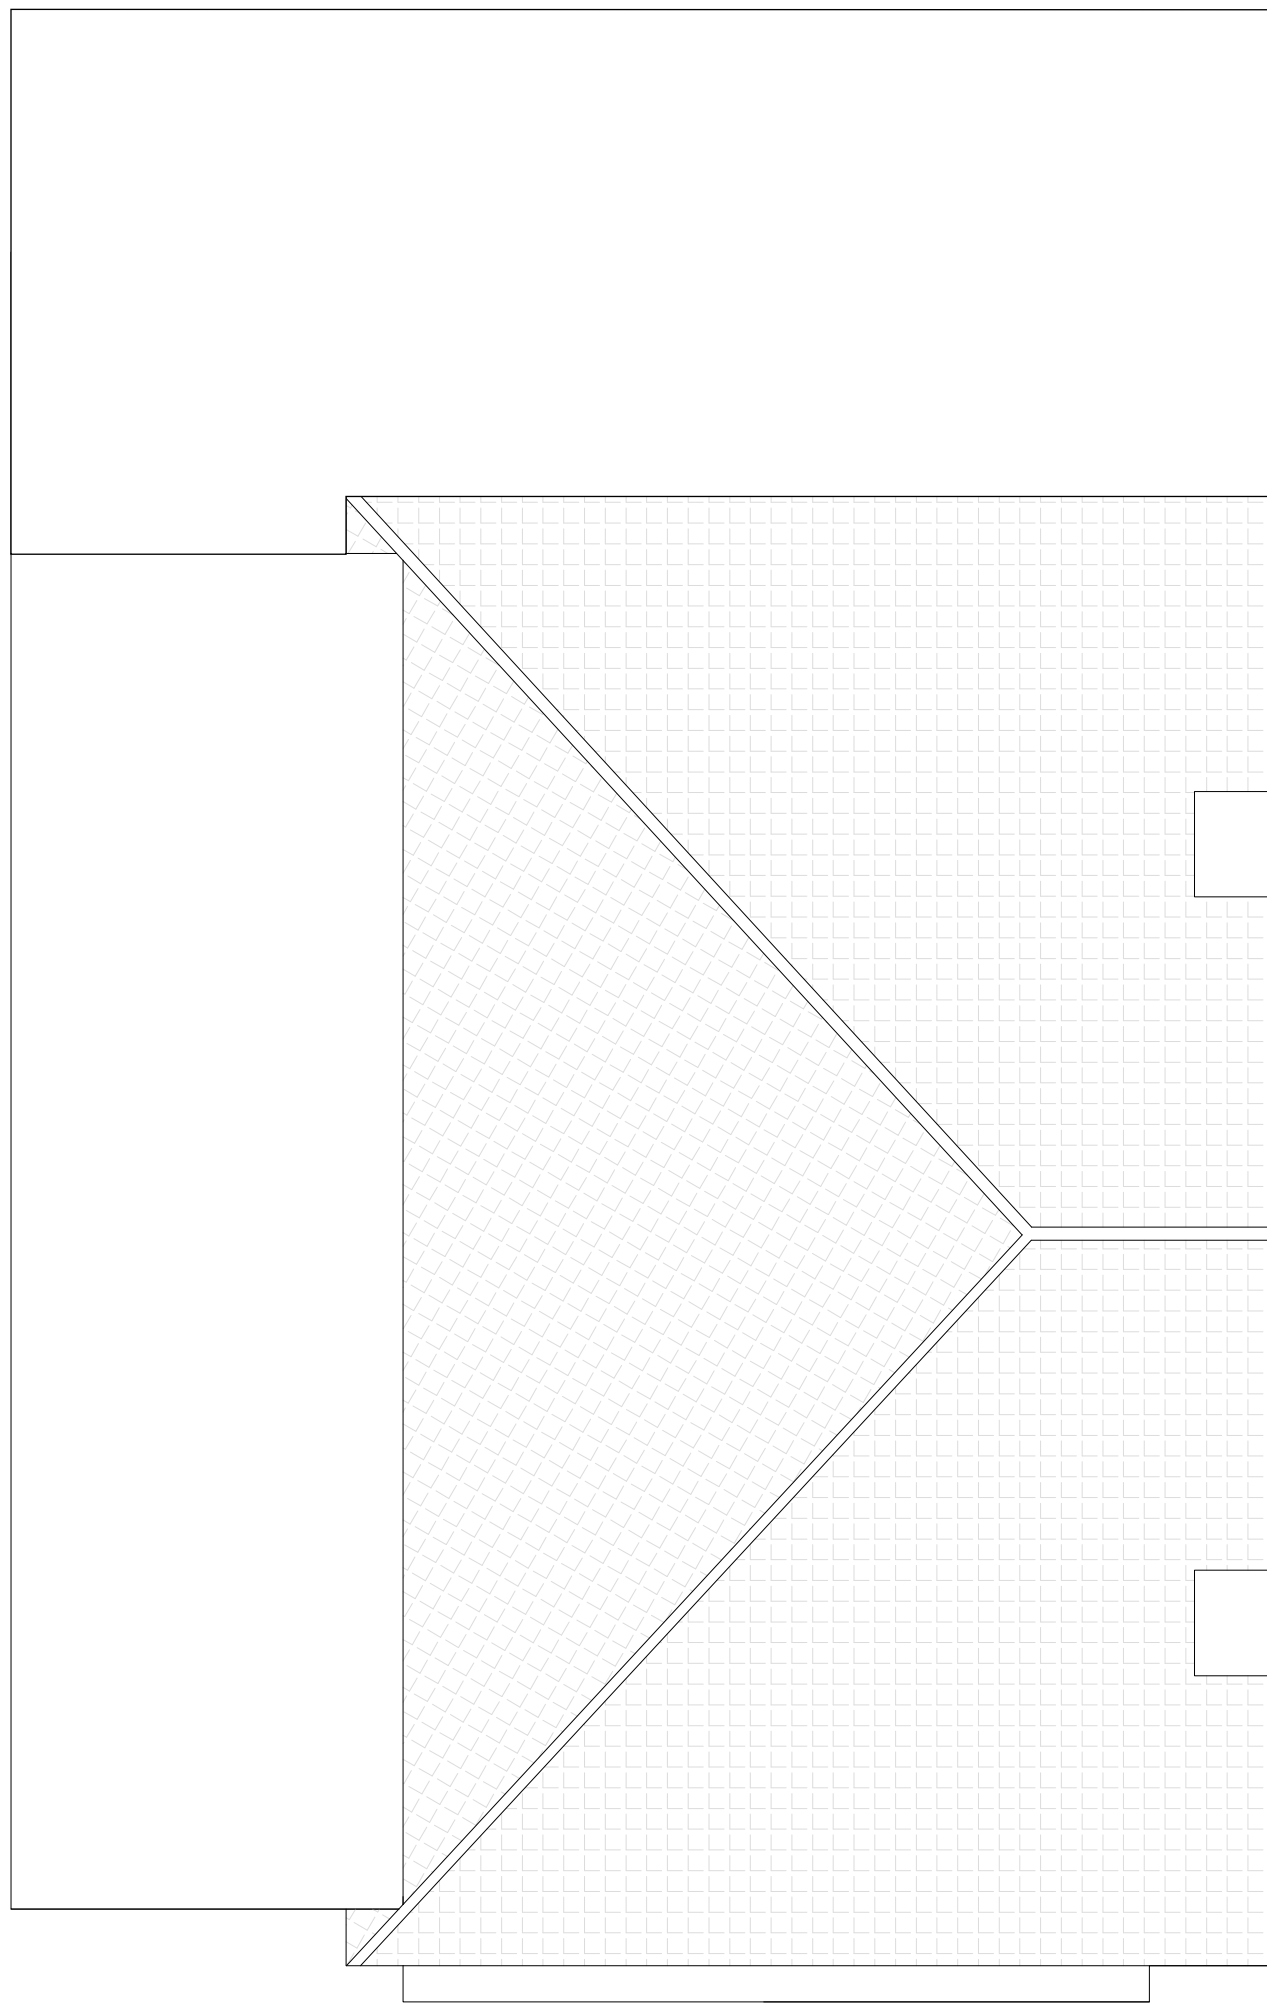


PROPOSED ROOF PLAN

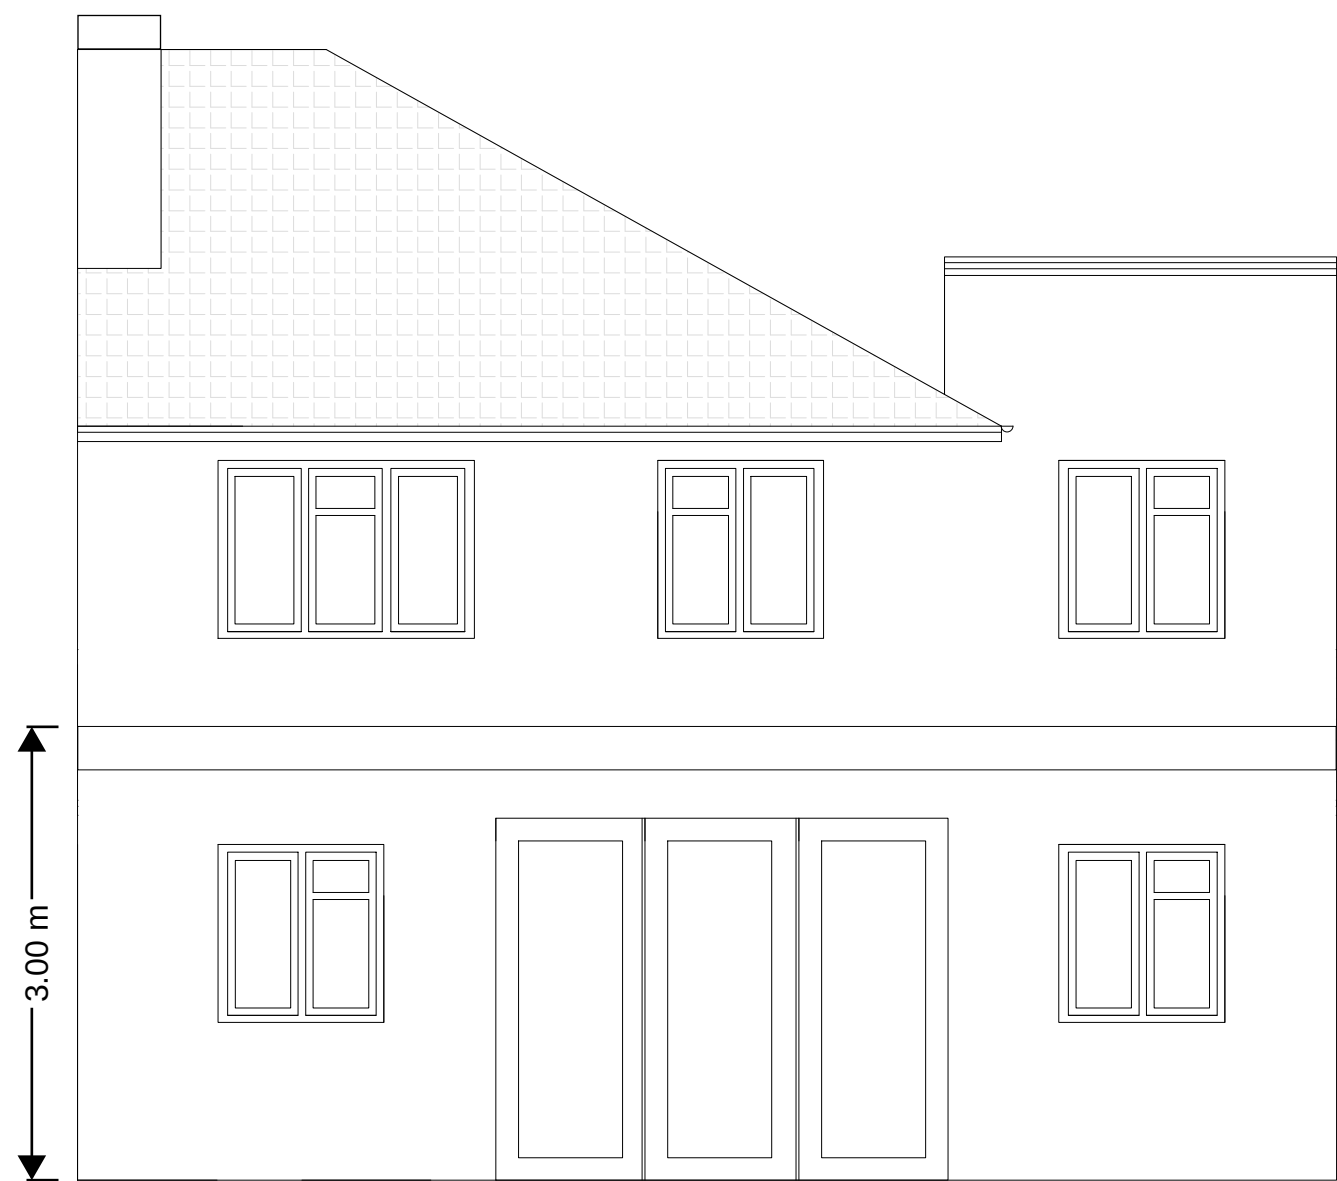

PROPOSED REAR ELEVATION



PROPOSED FRONT ELEVATION

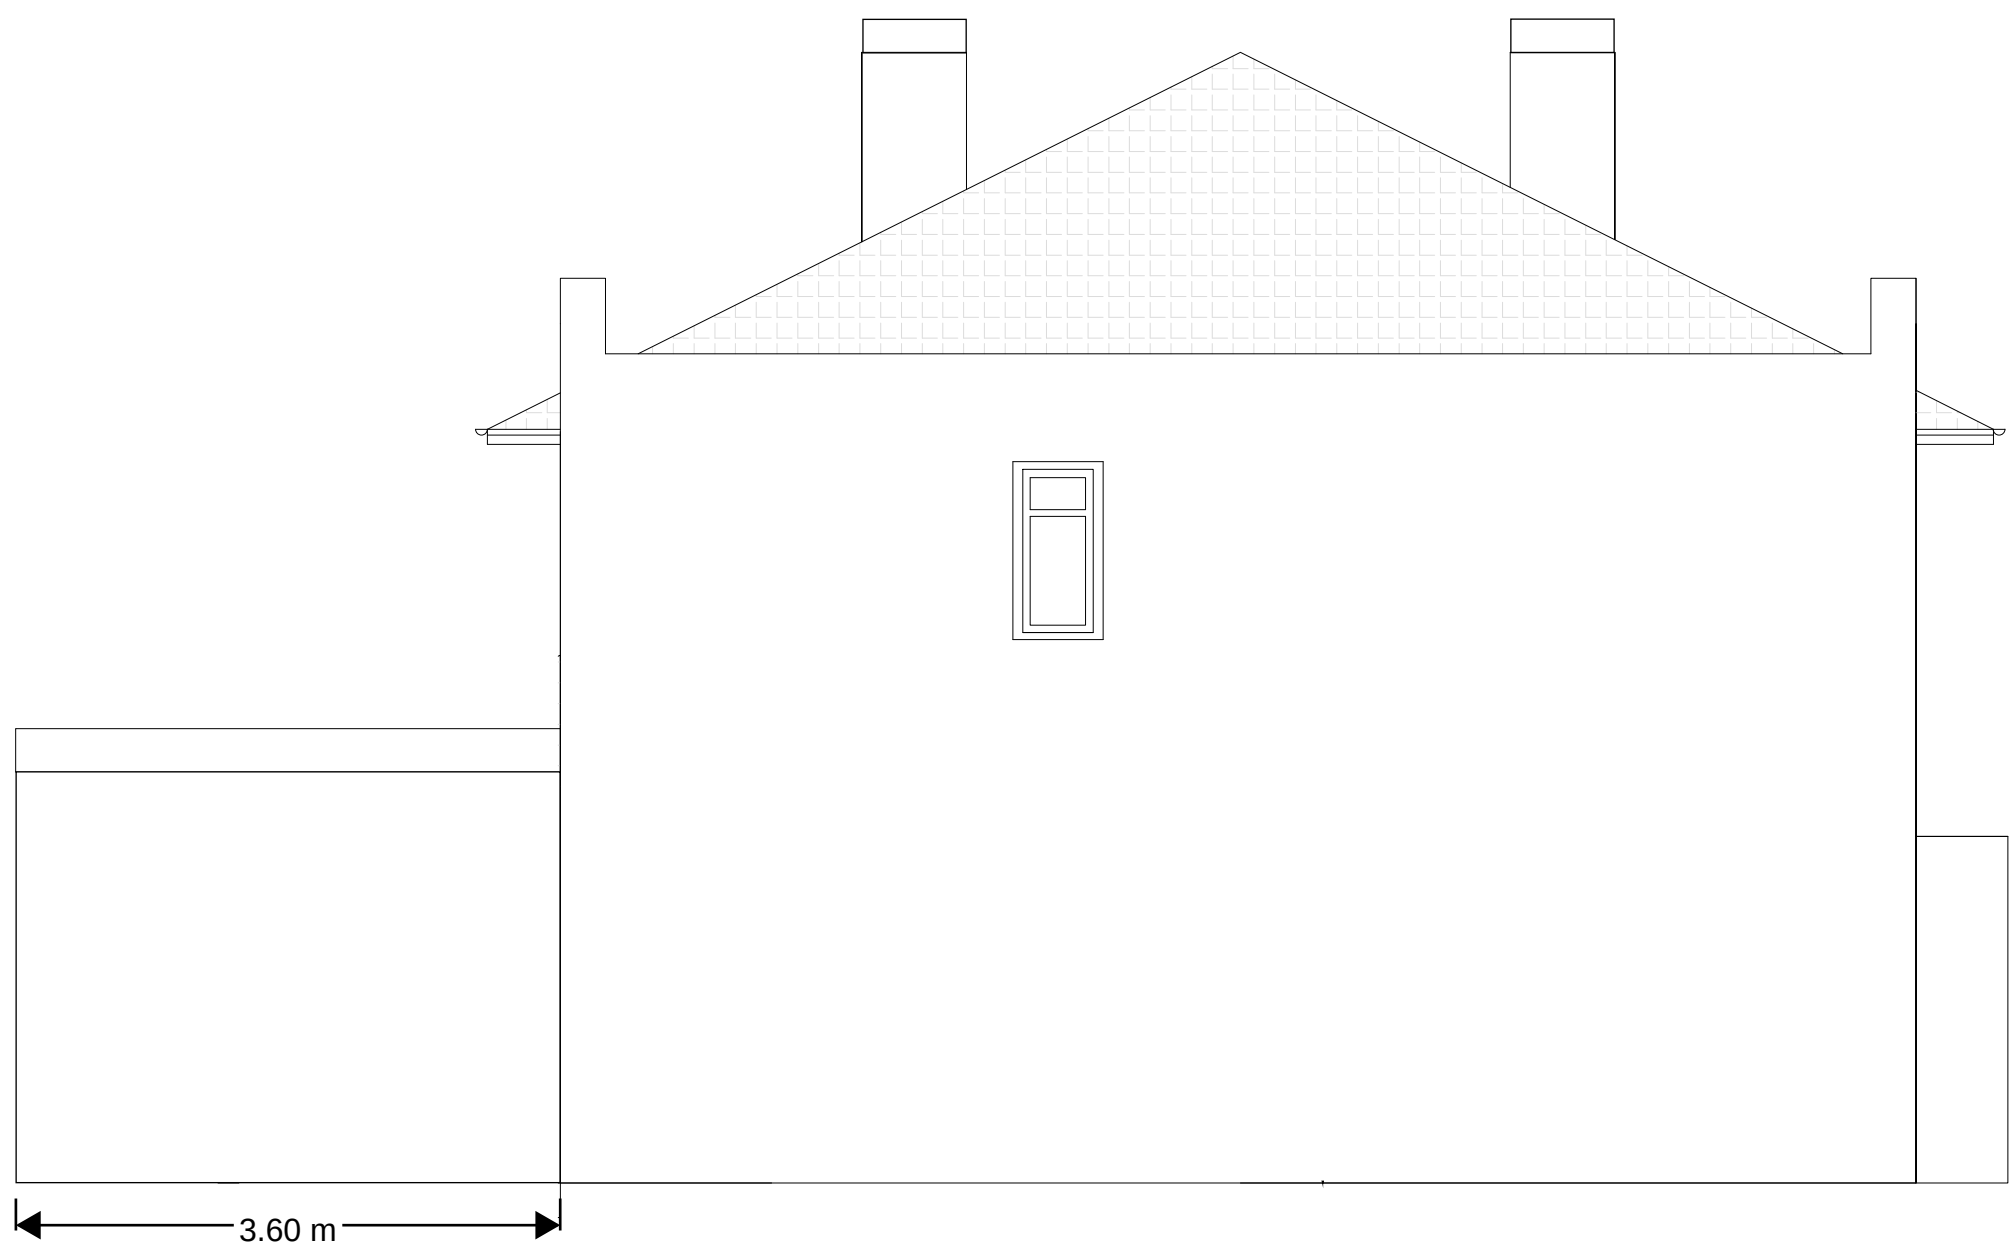


PROPOSED SIDE ELEVATION

NOTES:
- All proposed materials to match existing.

Scale 1:50

P1 EF 09.08.2021 APPROVAL ISSUE

Rev. Tech. Date Description

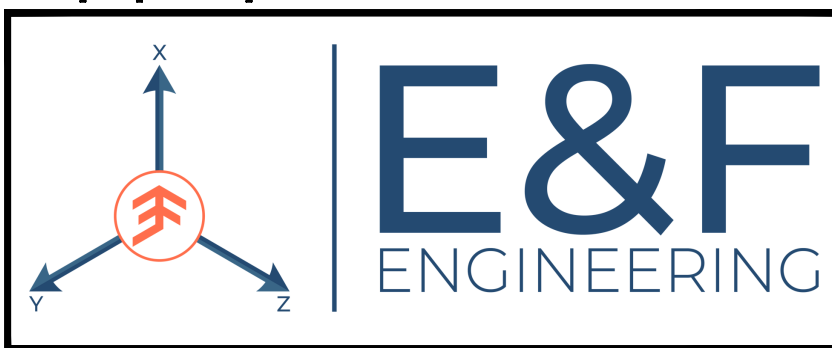

Client
Mr. Ahmad Wali

Project Title
152 West End Road - Ruislip - HA4 6DT

Drawing Title
Proposed Plans and Elevations

Purpose of Issue
Information Preliminary Approval Tender Construction Record Copy

First Issue Date Scale Drawn
09.08.2021 AS SHOWN @ A1 SIZE EF

Drawing Number Rev.
000918-PR001 P1