



PROPOSED GROUND FLOOR

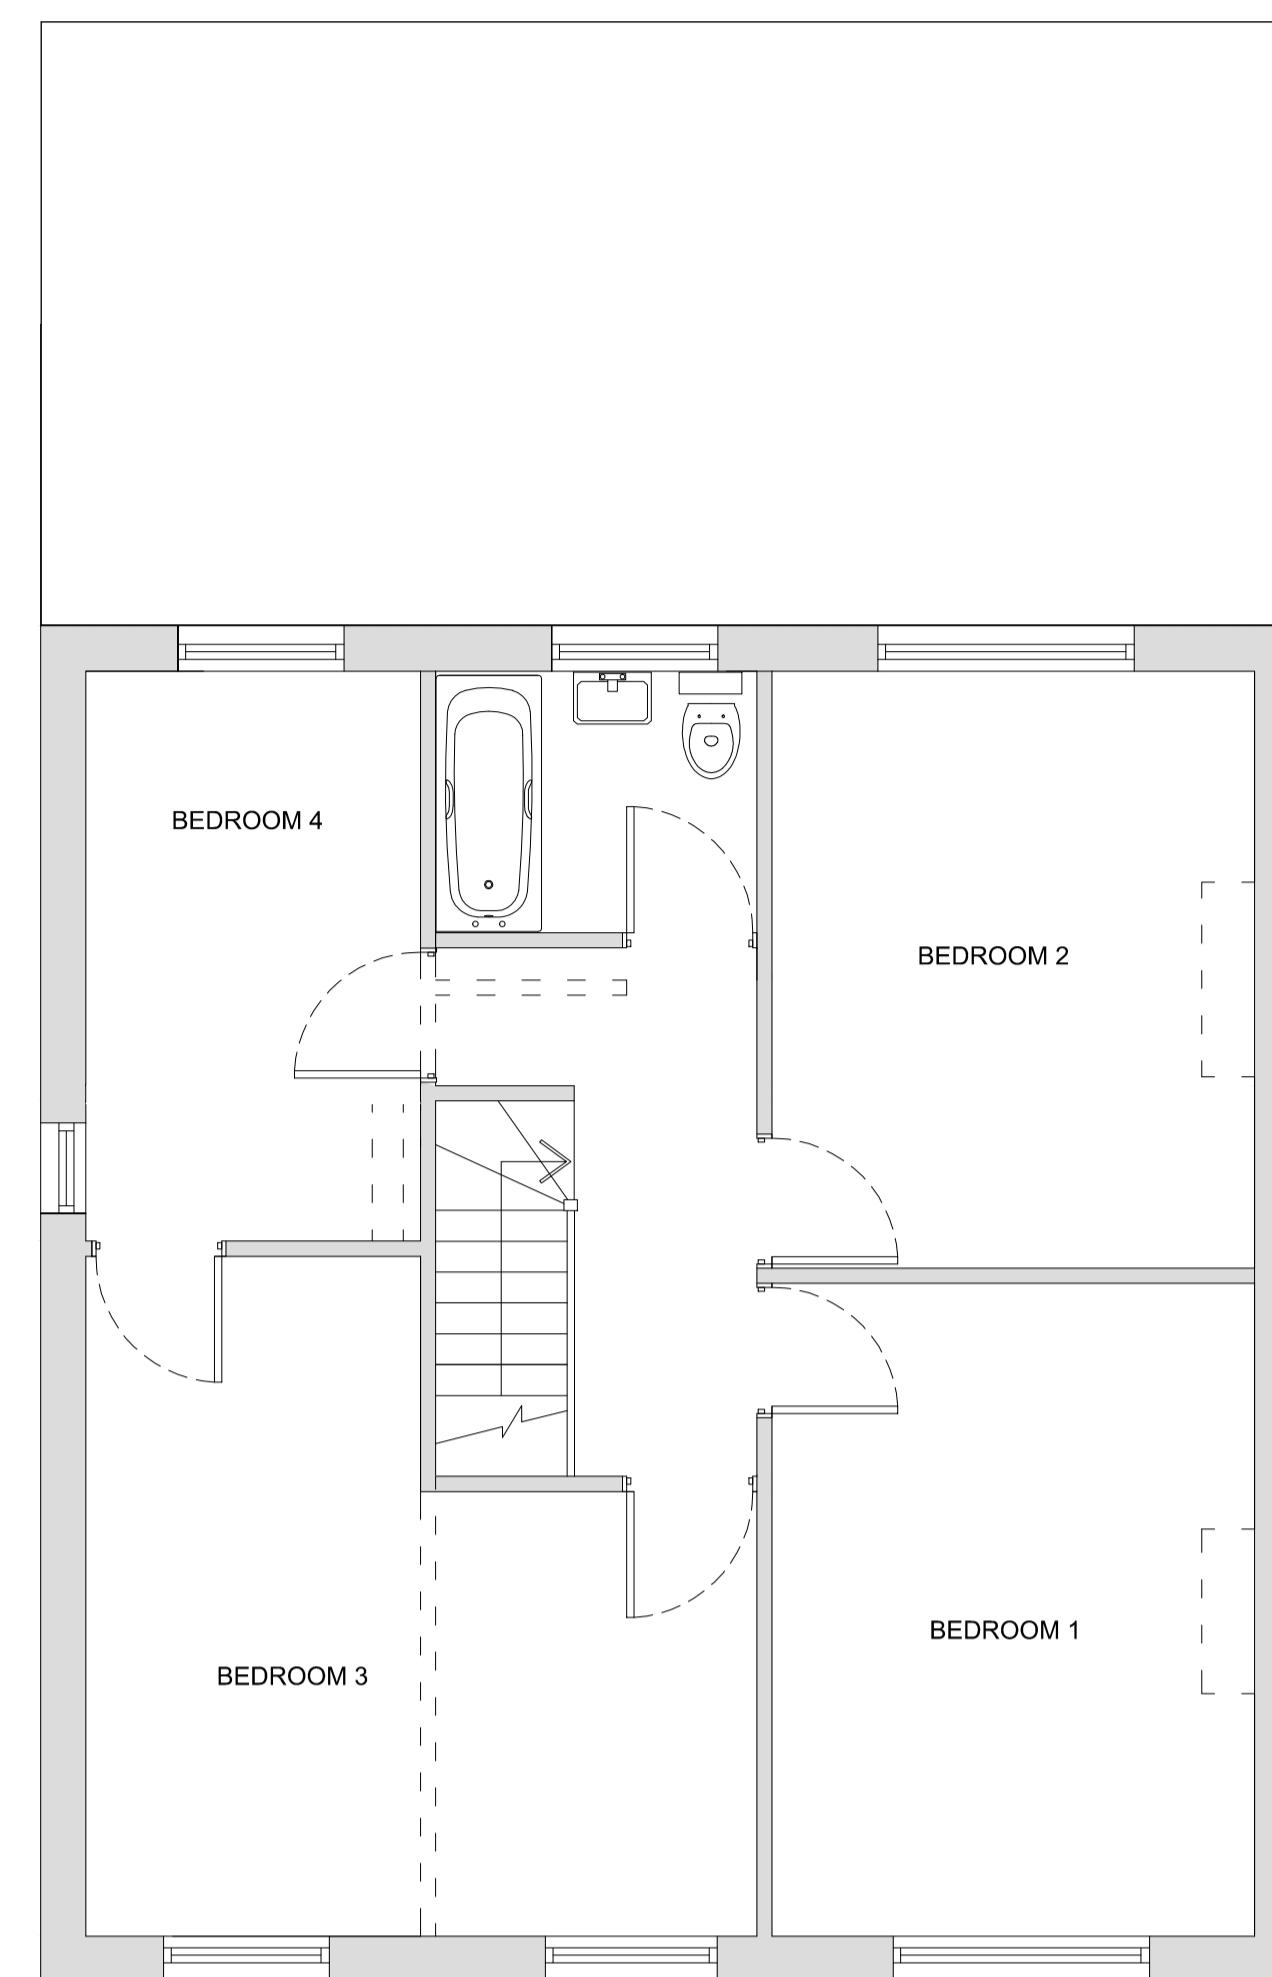

PROPOSED FIRST FLOOR

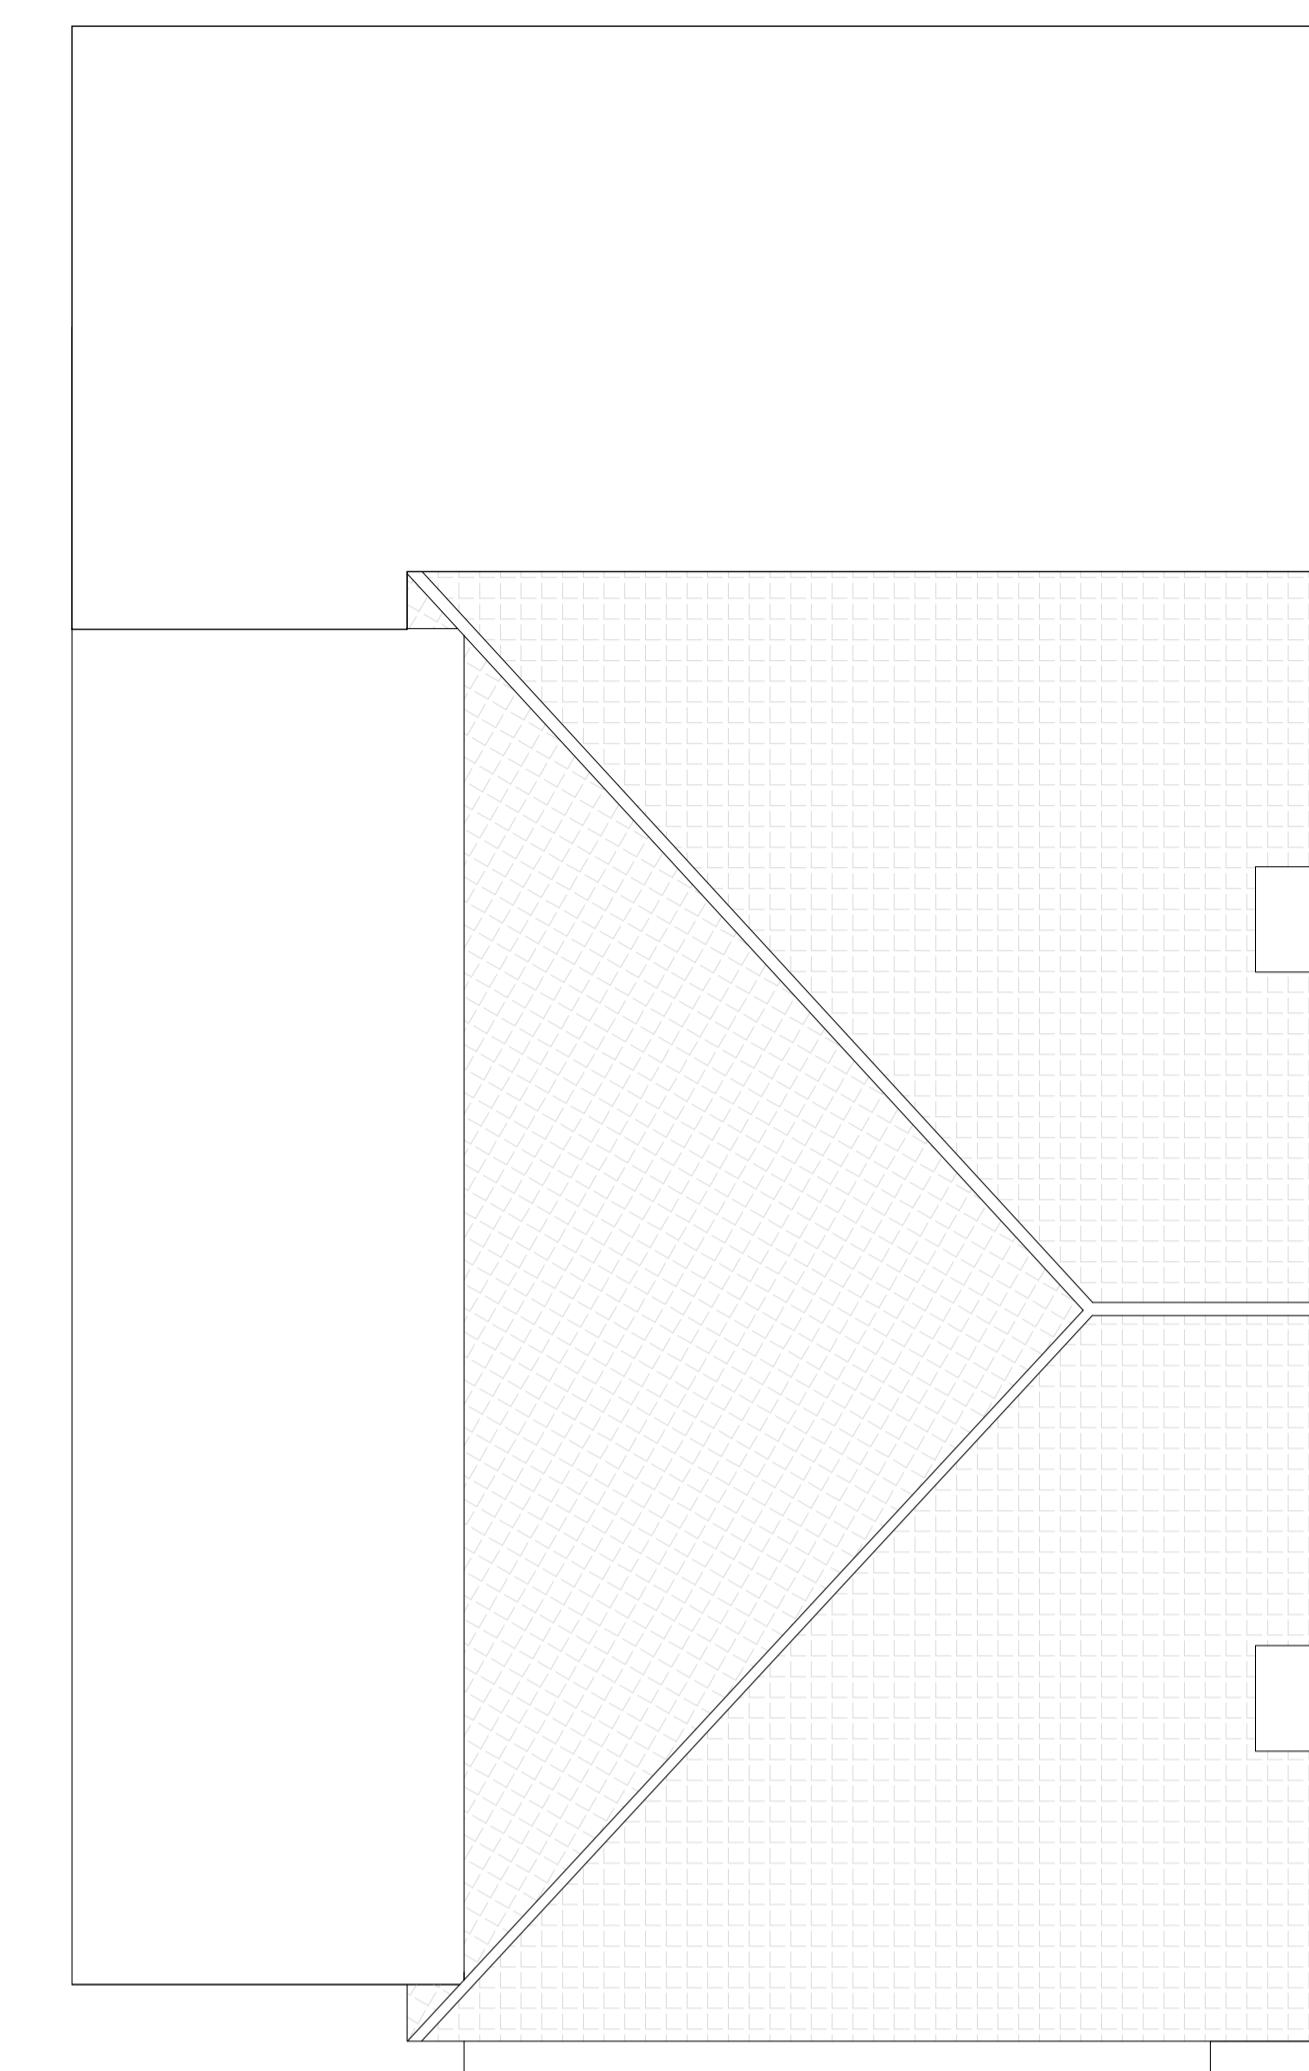


PROPOSED ROOF PLAN



PROPOSED REAR ELEVATION



PROPOSED FRONT ELEVATION

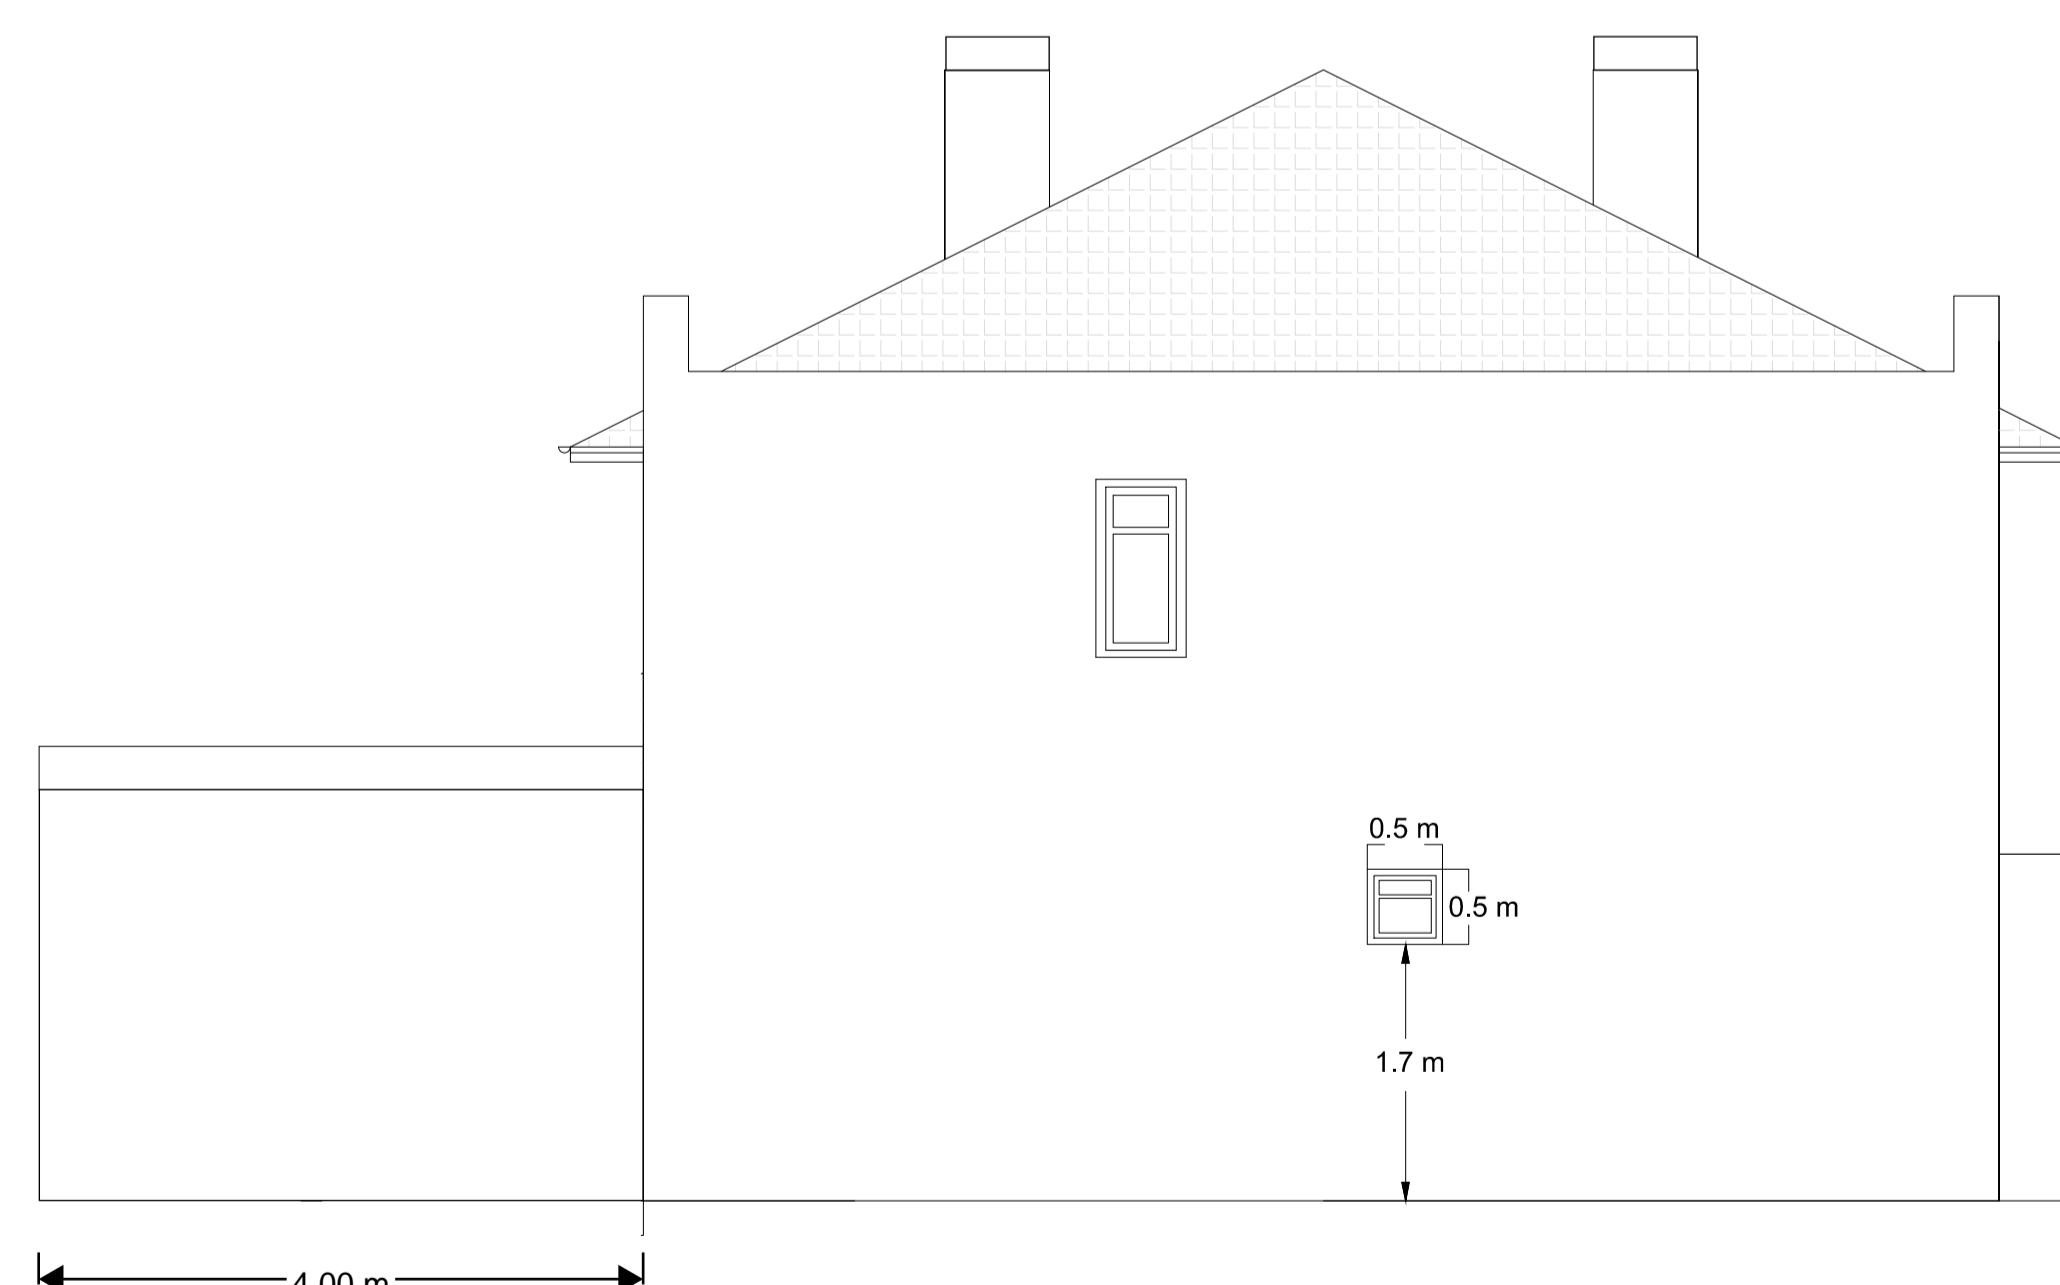

PROPOSED SIDE ELEVATION

NOTES:

- All proposed materials to match existing.

Information	<input type="radio"/> Preliminary	<input checked="" type="radio"/> Approval	<input type="radio"/> Tender	<input type="radio"/> Construction	<input type="radio"/> Record Copy
First Issue Date	09.08.2021				Scale AS SHOWN @ A1 SIZE
Drawing Number	000918-PR001				Drawn EF Rev. P1