

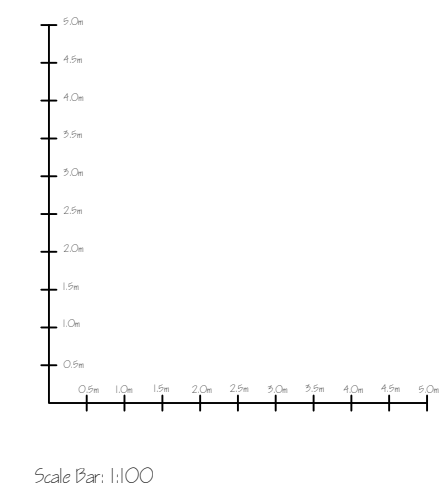
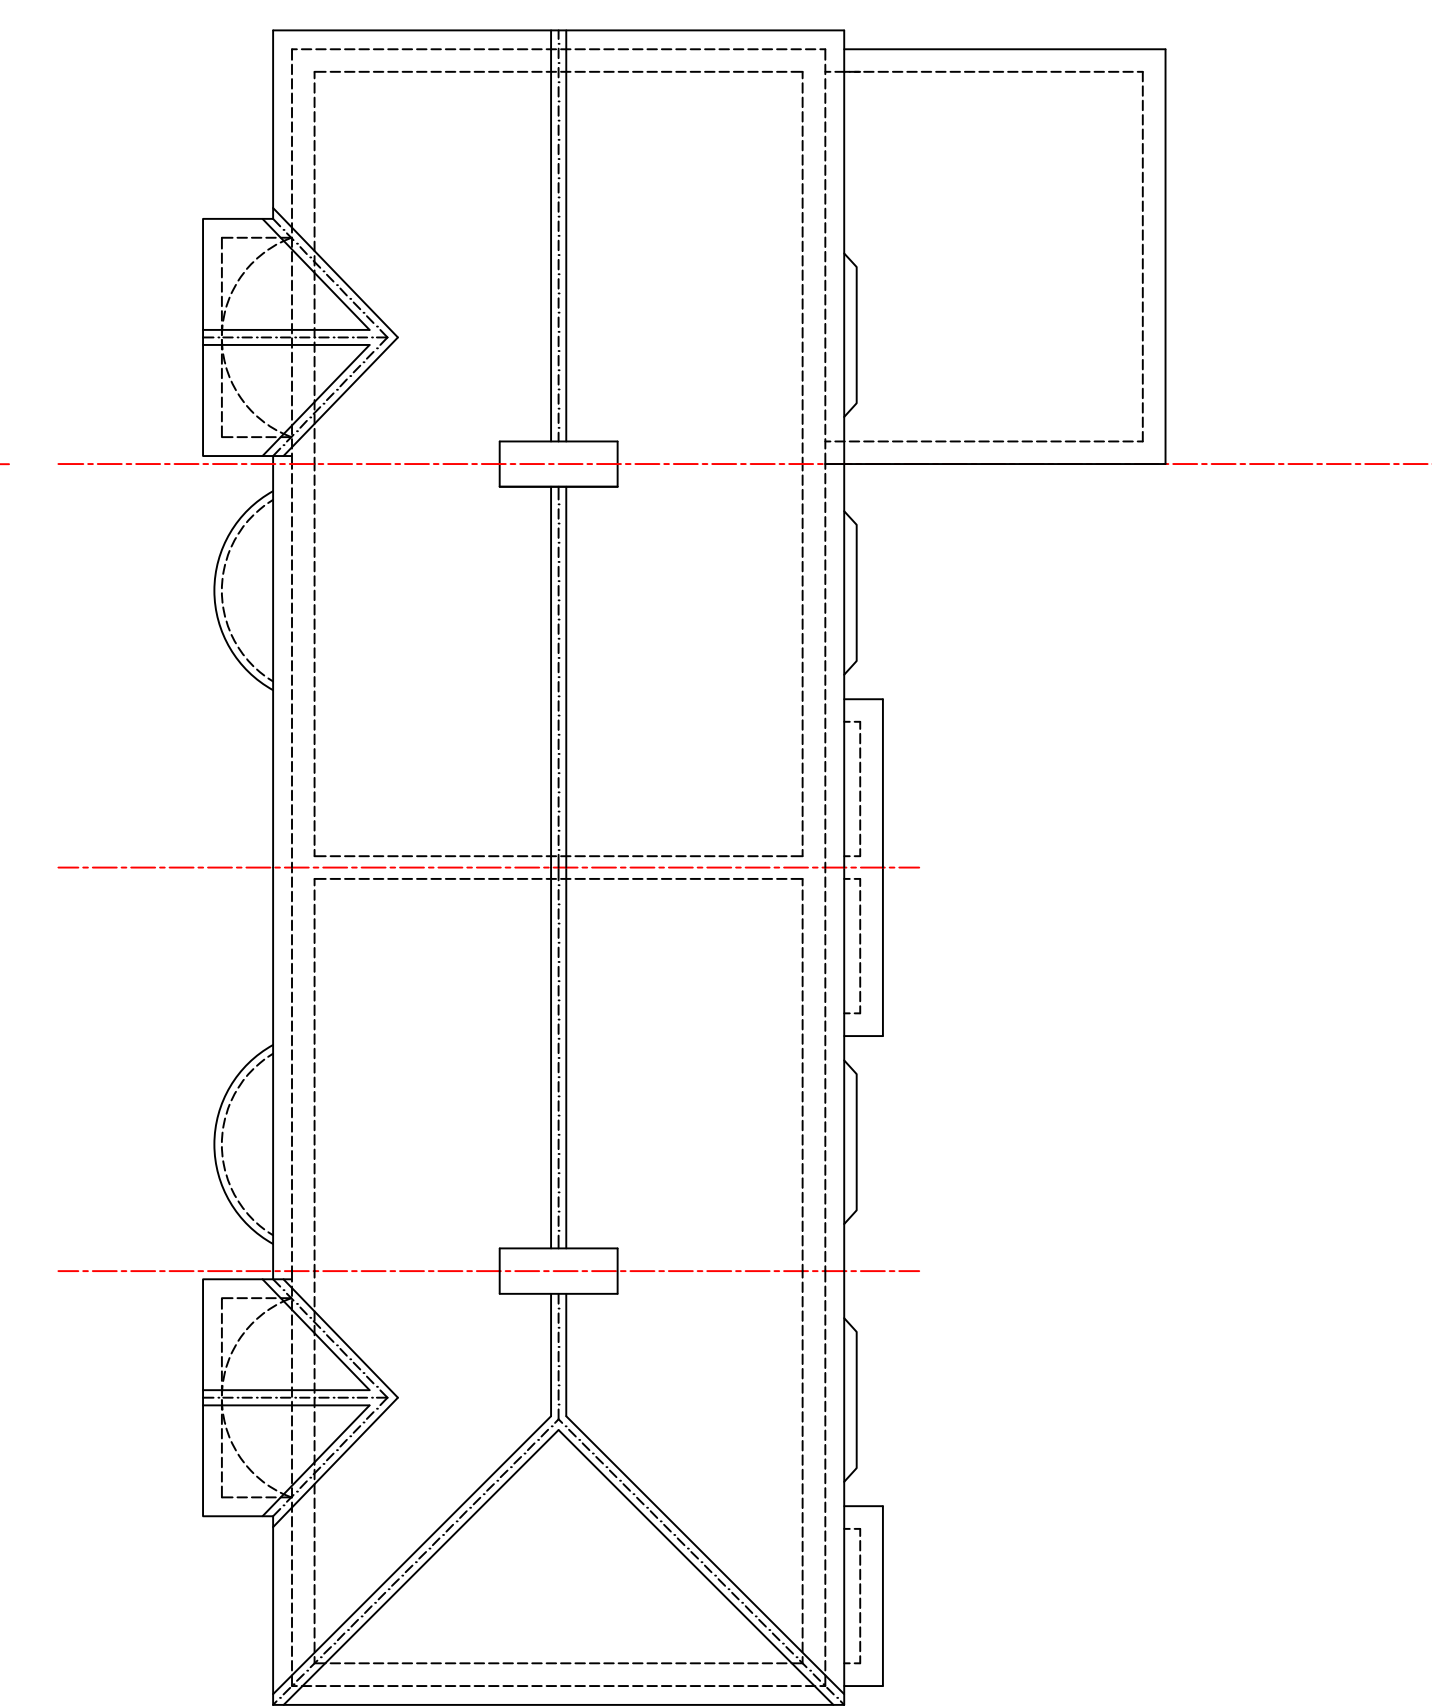
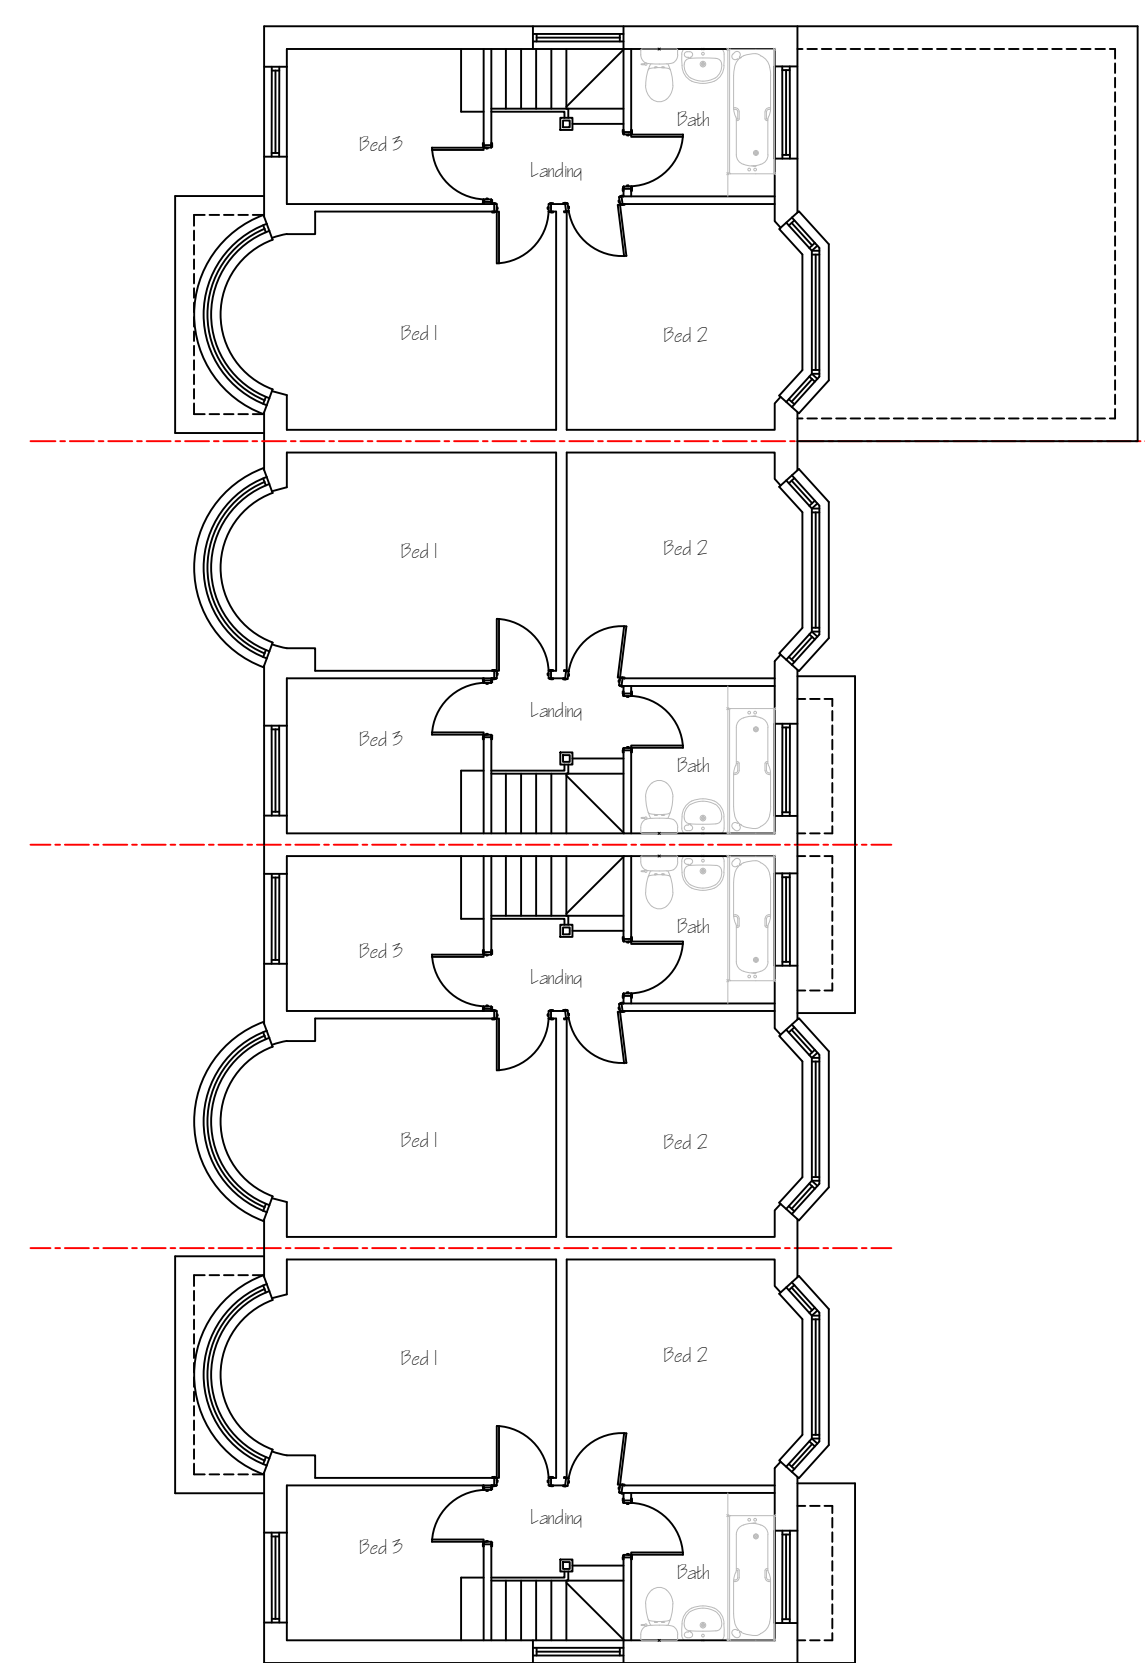
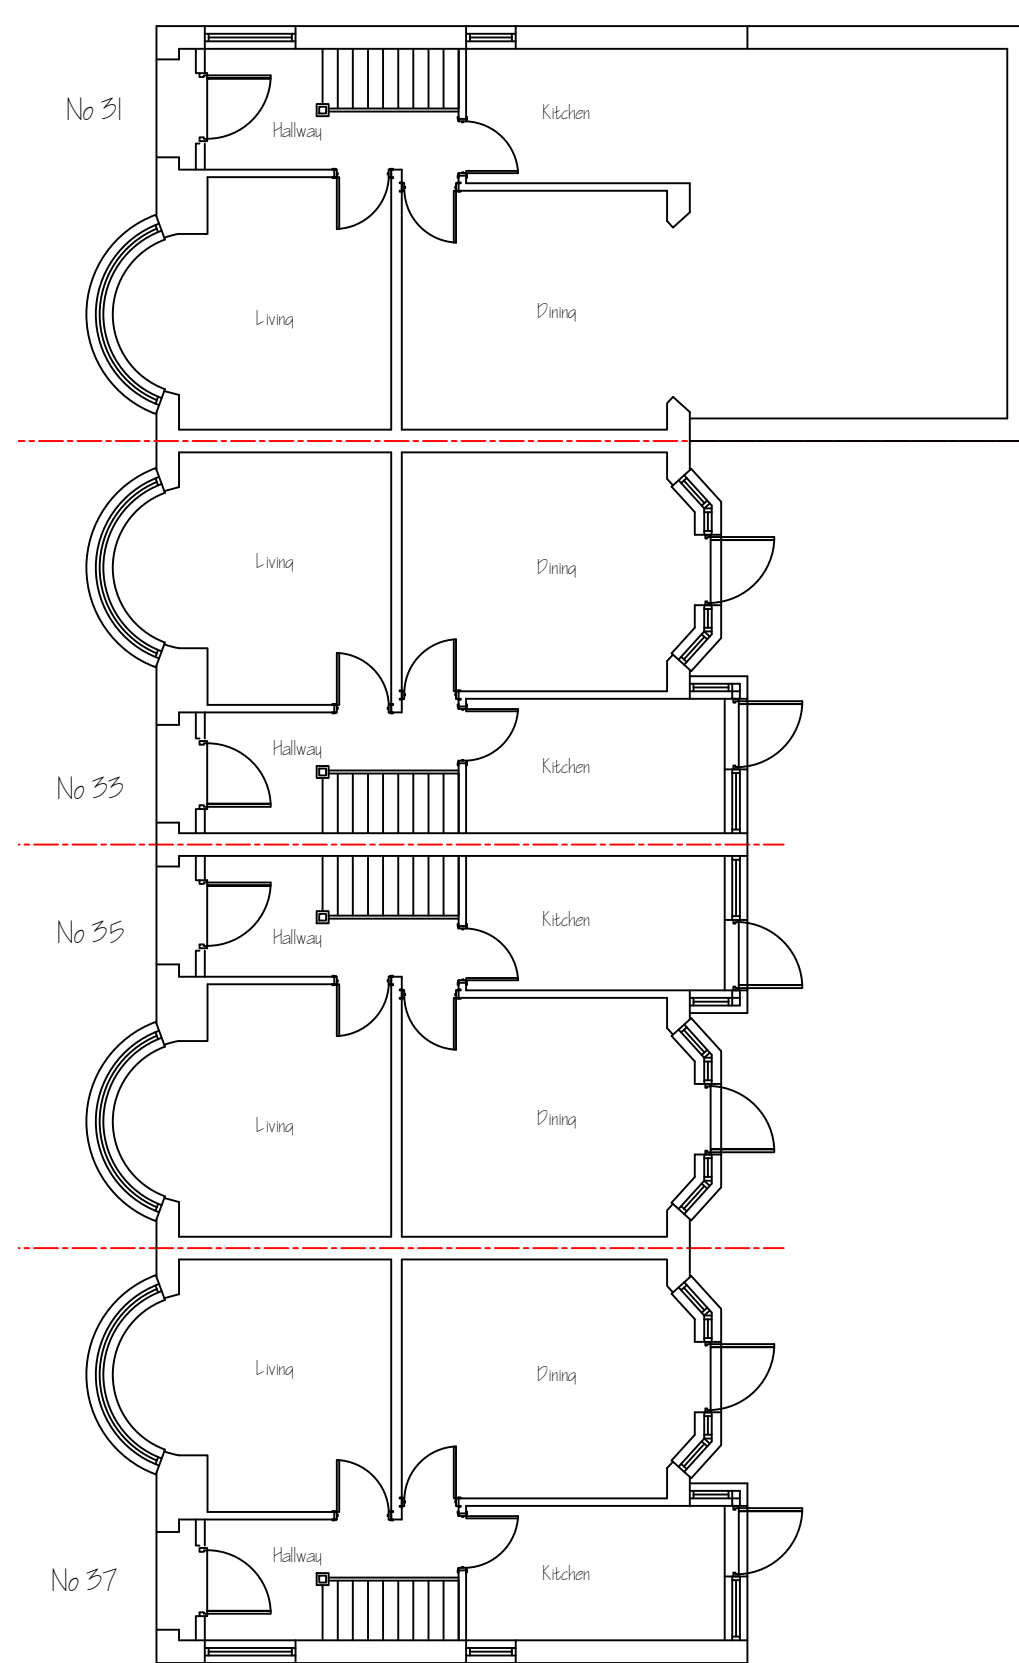
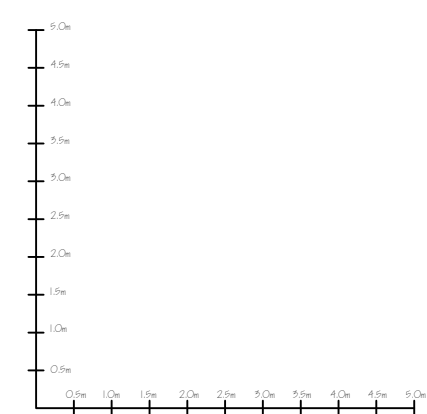
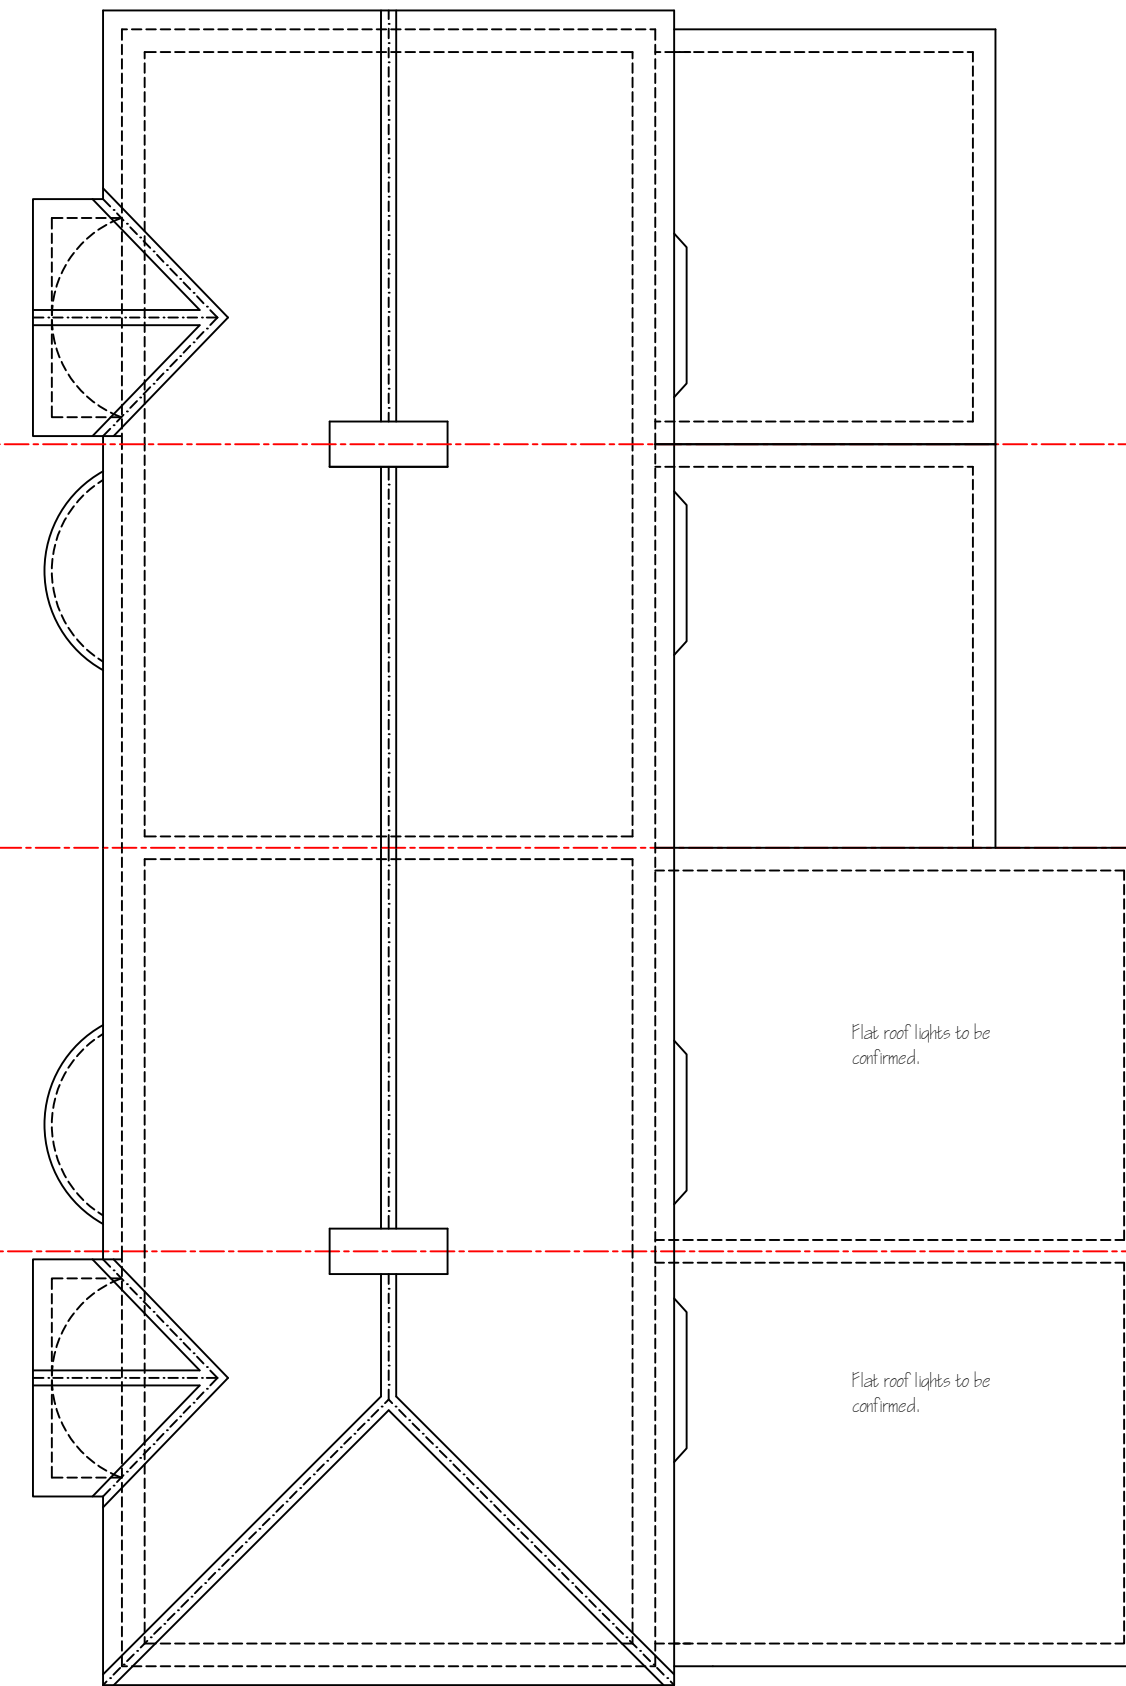


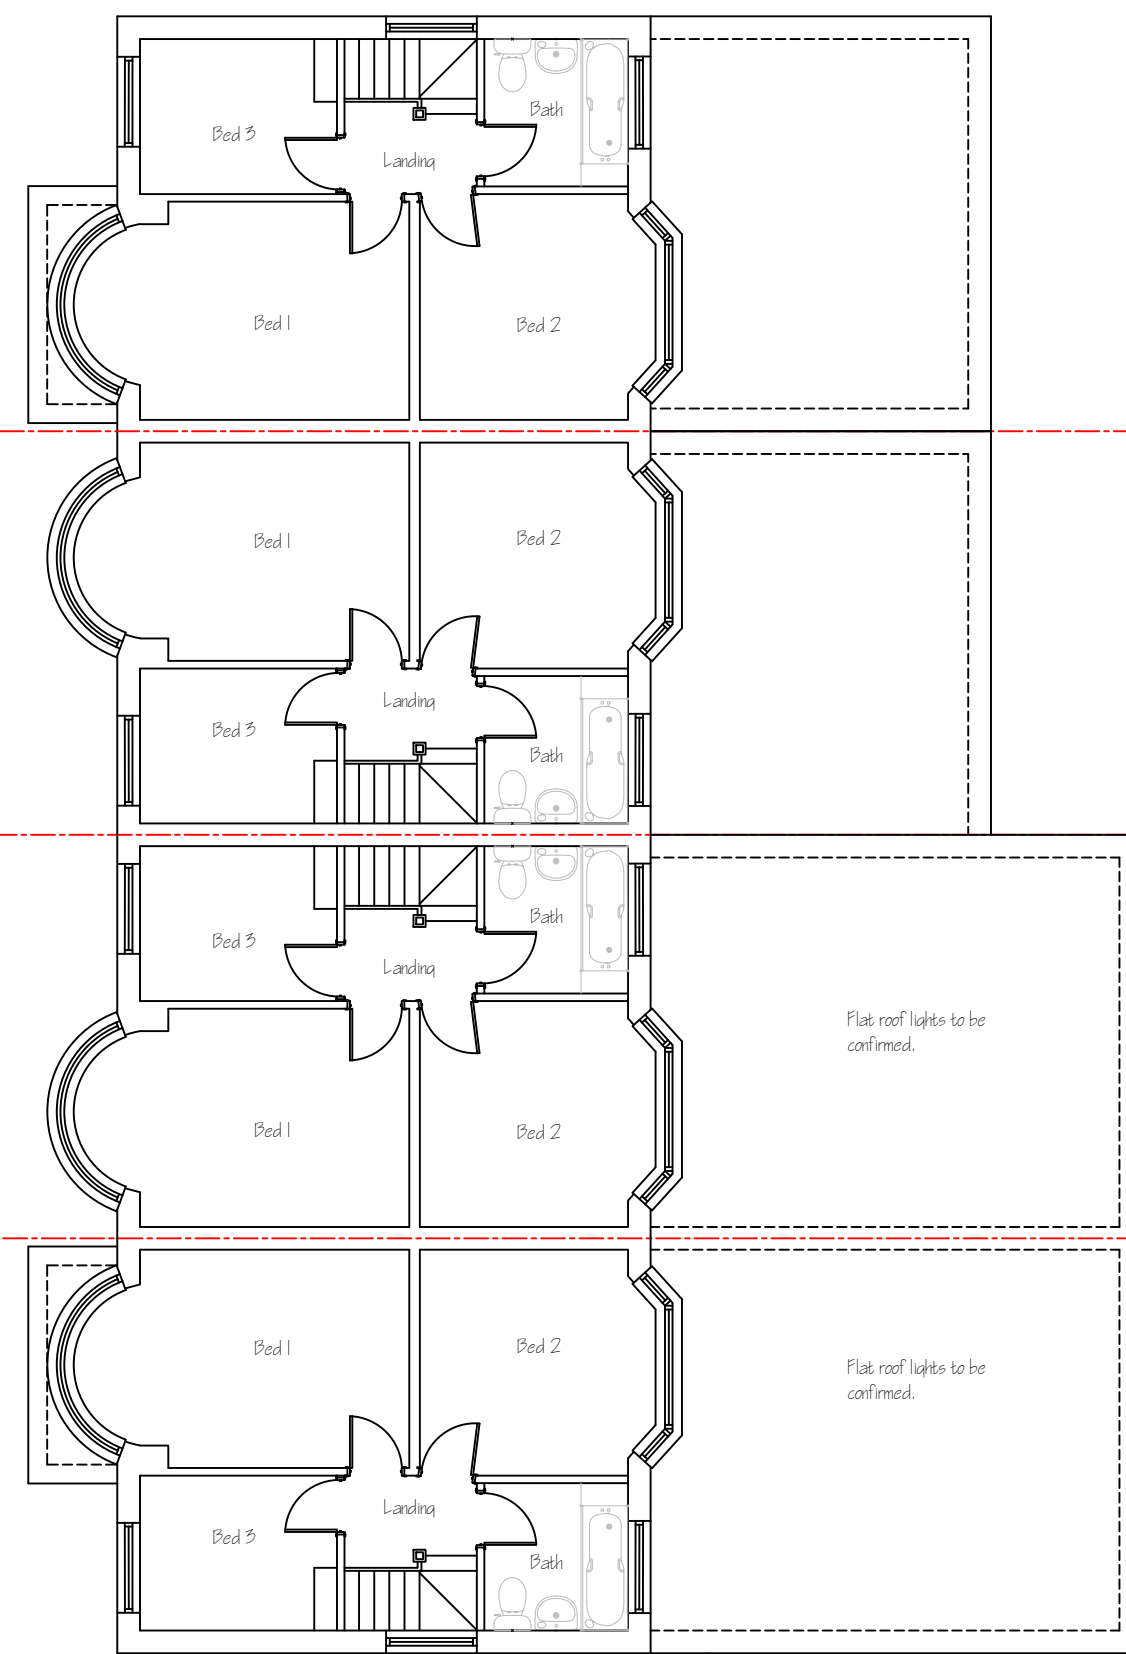

PRELIMINARY PLANNING ISSUE



Rev.	Amendment	Date
1	Initial	
Proposed extension to rear at Stormount drive		
Existing Floor Plans		
job:	31 to 37 Stormount drive	
date:	November 2023	scale: 1:100 @A1
drawn by:	asq developments - herts	client:
	14 Old rectory drive, Hatfield, Herts, AL10 8AF	
	T: 03332 070499	
	M: 07894 761012	

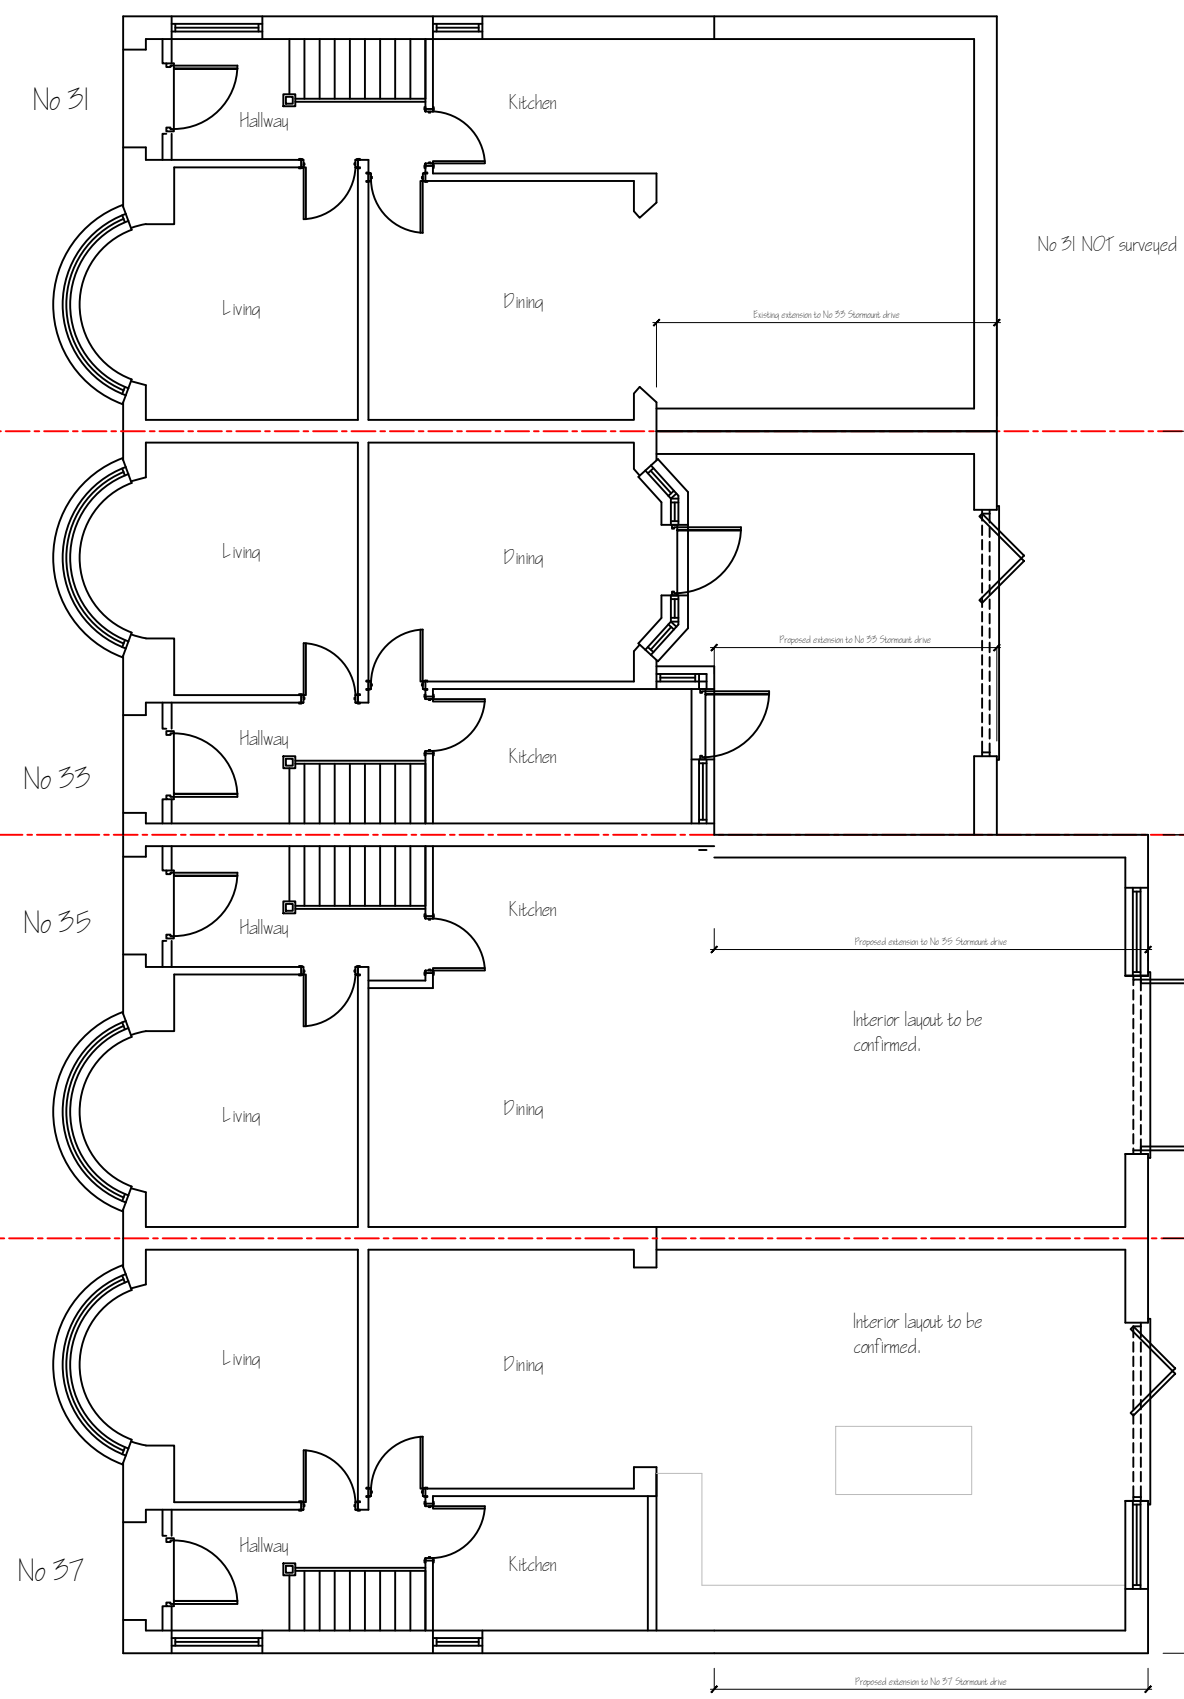

Scale Bar: 1:100



PRELIMINARY PLANNING ISSUE

title			
Proposed extension to rear at Stormount drive			
drawings			
Proposed Floor Plans			
job	drawn		
31 to 37 Stormount drive	Various		
date	scale	drawn	rev.
November 2023	1:100 @A1	PP, 02.11.23	
drawn by		asq developments - herts	
asq ARCHITECTURE		14 Old rectory drive, Hatfield, Herts, AL10 8AF	
		T: 03332 070499	
		M: 07894 761012	

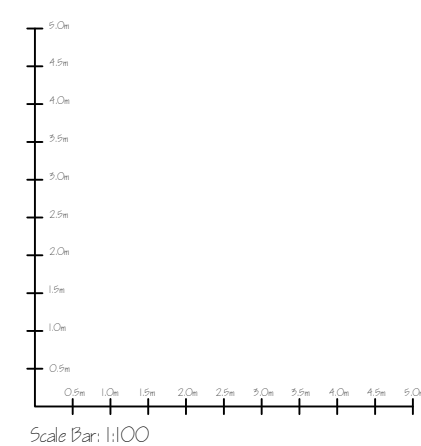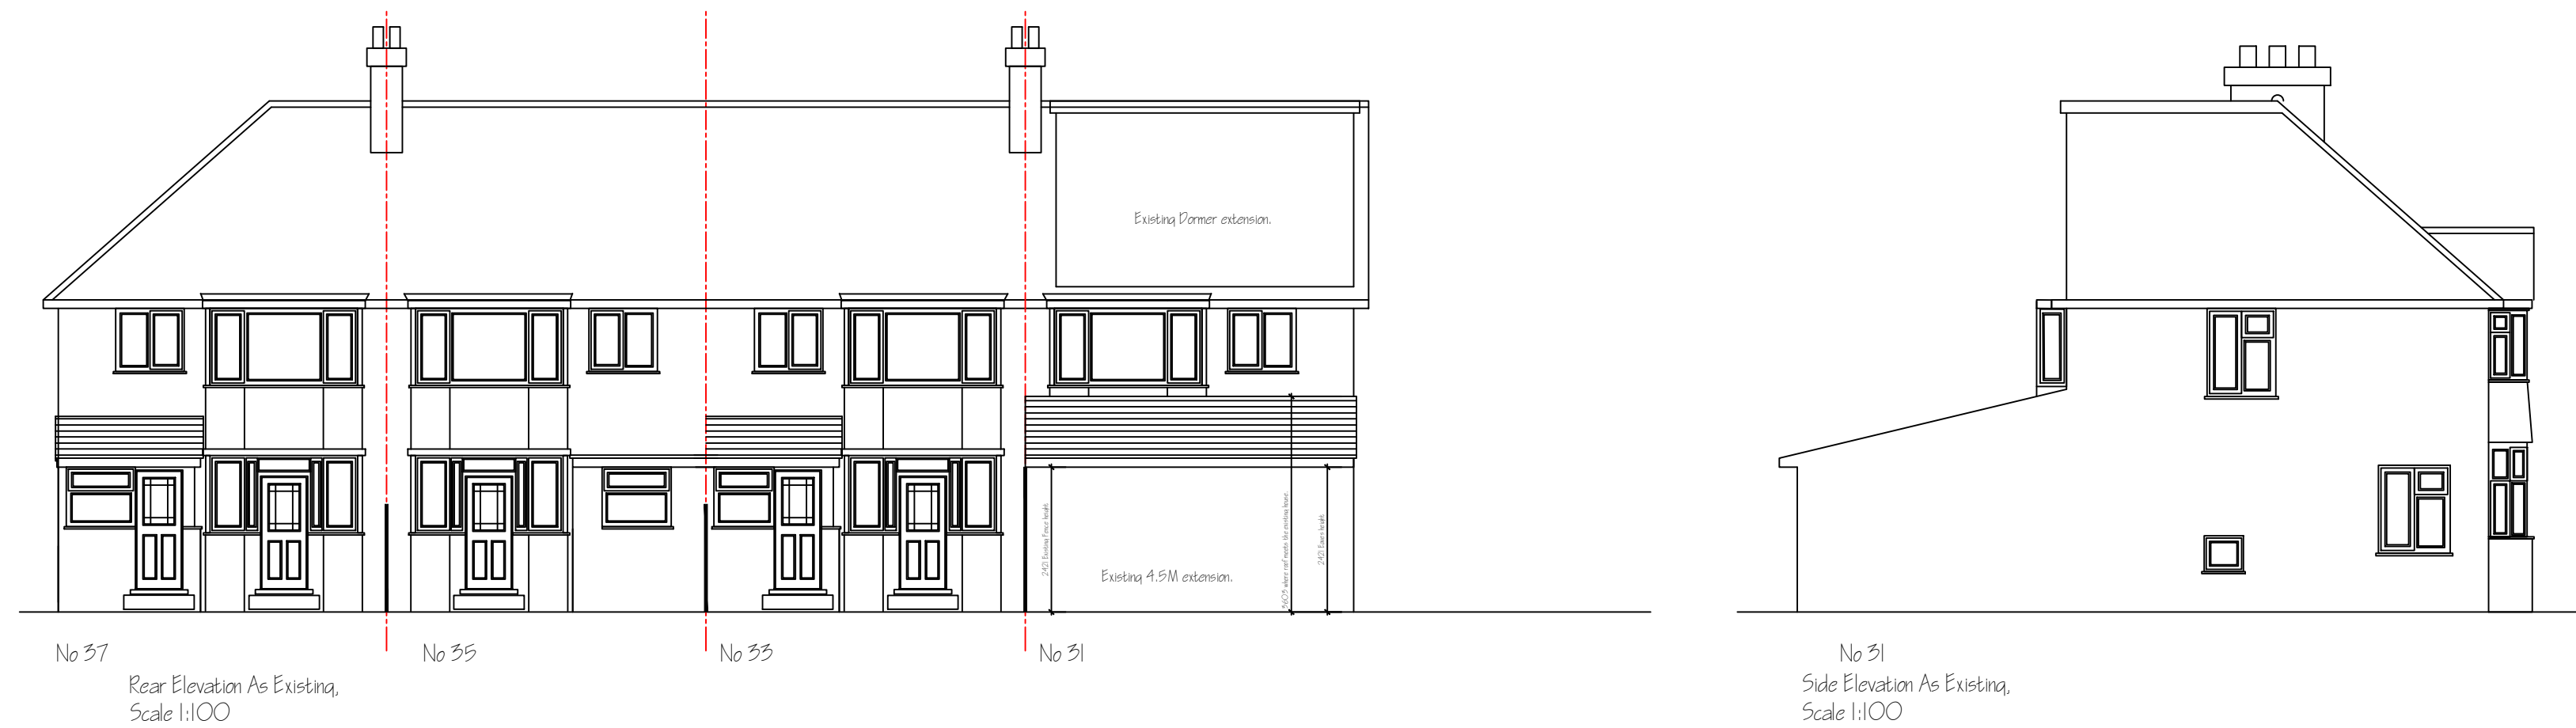


PRELIMINARY PLANNING ISSUE

title			
Proposed extension to rear at Stormount drive			
drawings			
Elevations as Existing			
job	client		
31 to 37 Stormount drive	Various		
date	scale	drawn	rev.
November 2023	1:100 @A1	PP.10.11.23	
drawn by			
asq developments - herts 14 Old rectory drive, Hatfield, Herts, AL10 8AF T: 03332 070499 M: 07894 761012			

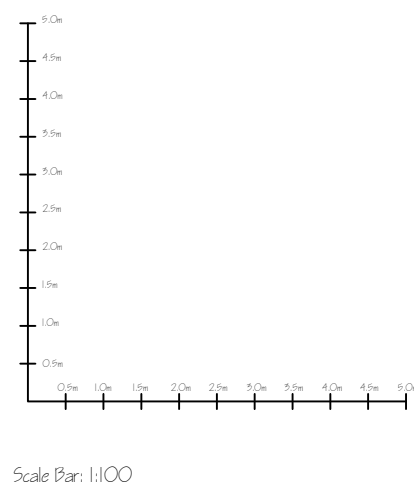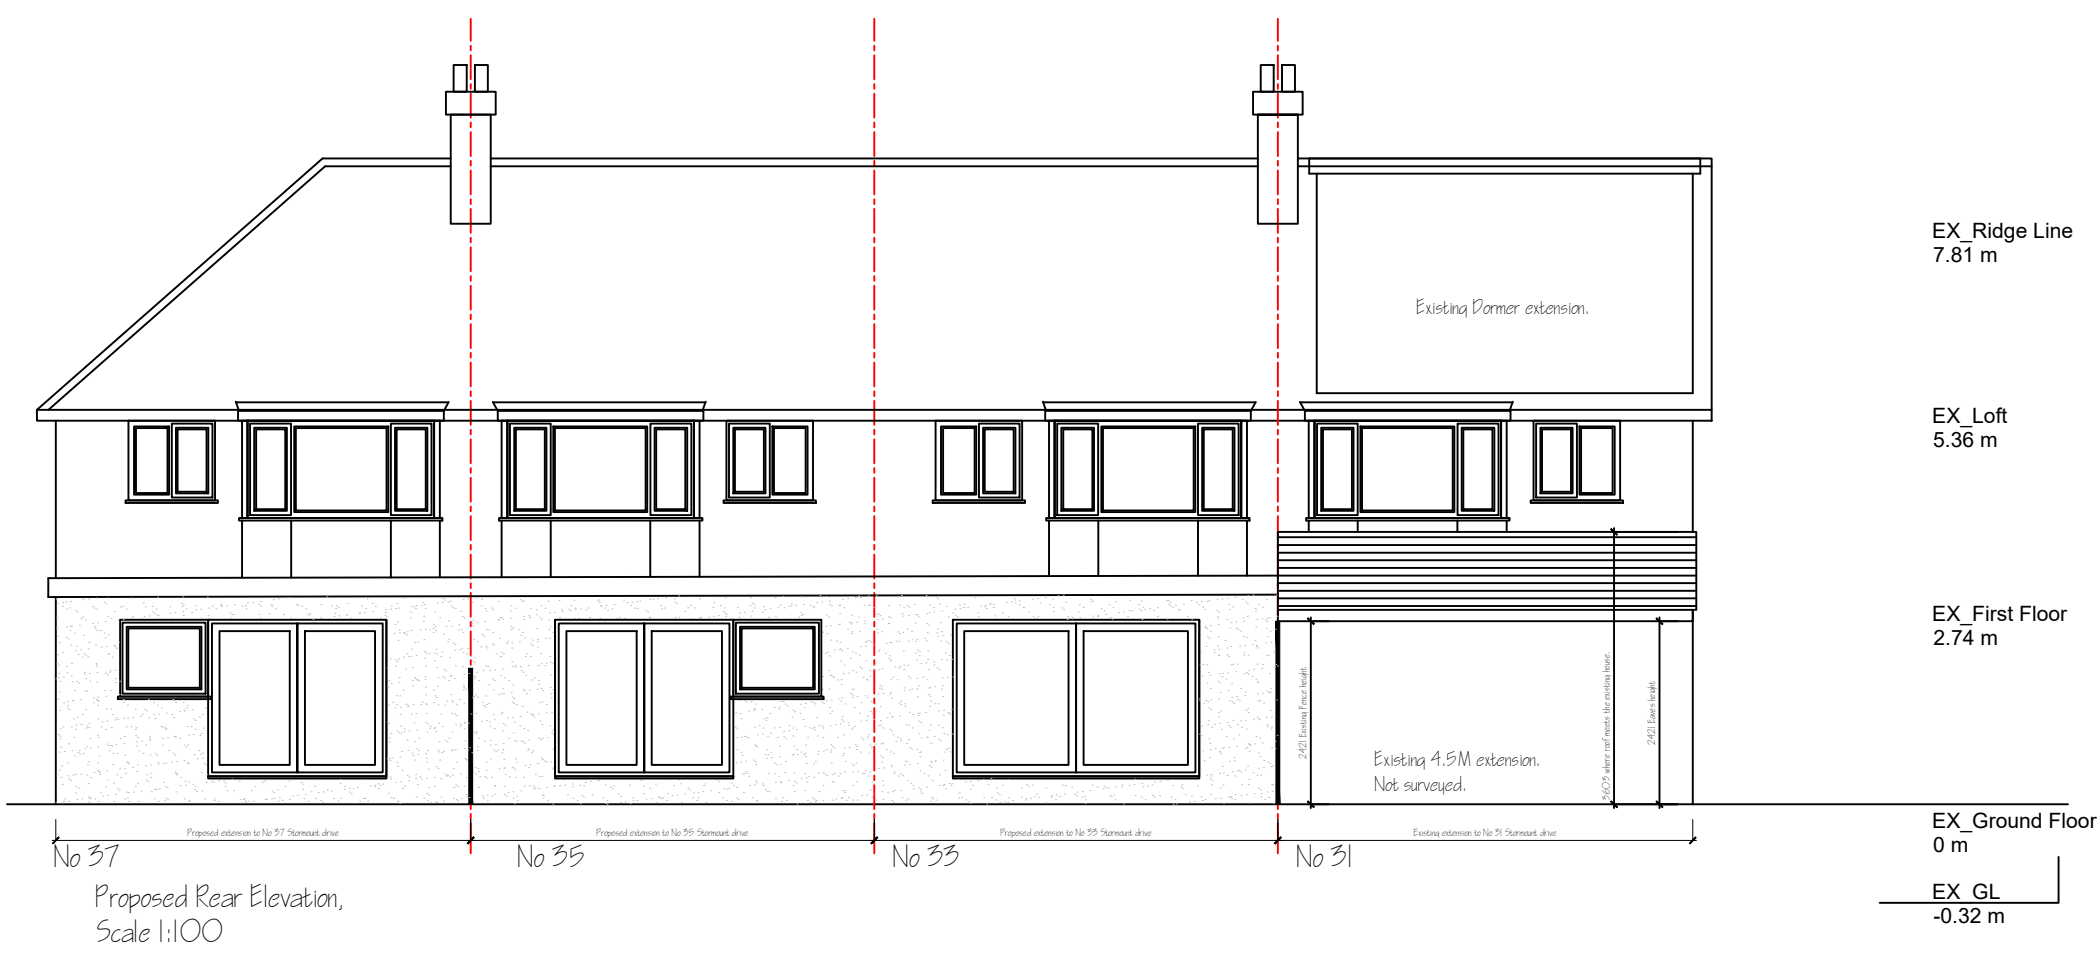


PRELIMINARY PLANNING ISSUE


Rev.	Amendment	Date
1	Issue	
Proposed extension to rear at Stormount drive		
Elevations as Proposed		
job:	31 to 37 Stormount drive	client: Various
date:	November 2023	scale: 1:100 @A1
drawn by:	asq developments - herts	date: PP.II.II.23
asq ARCHITECTURE		rev:
14 Old rectory drive, Hatfield, Herts, AL10 8AF		
T: 03332 070499		
M: 07894 761012		

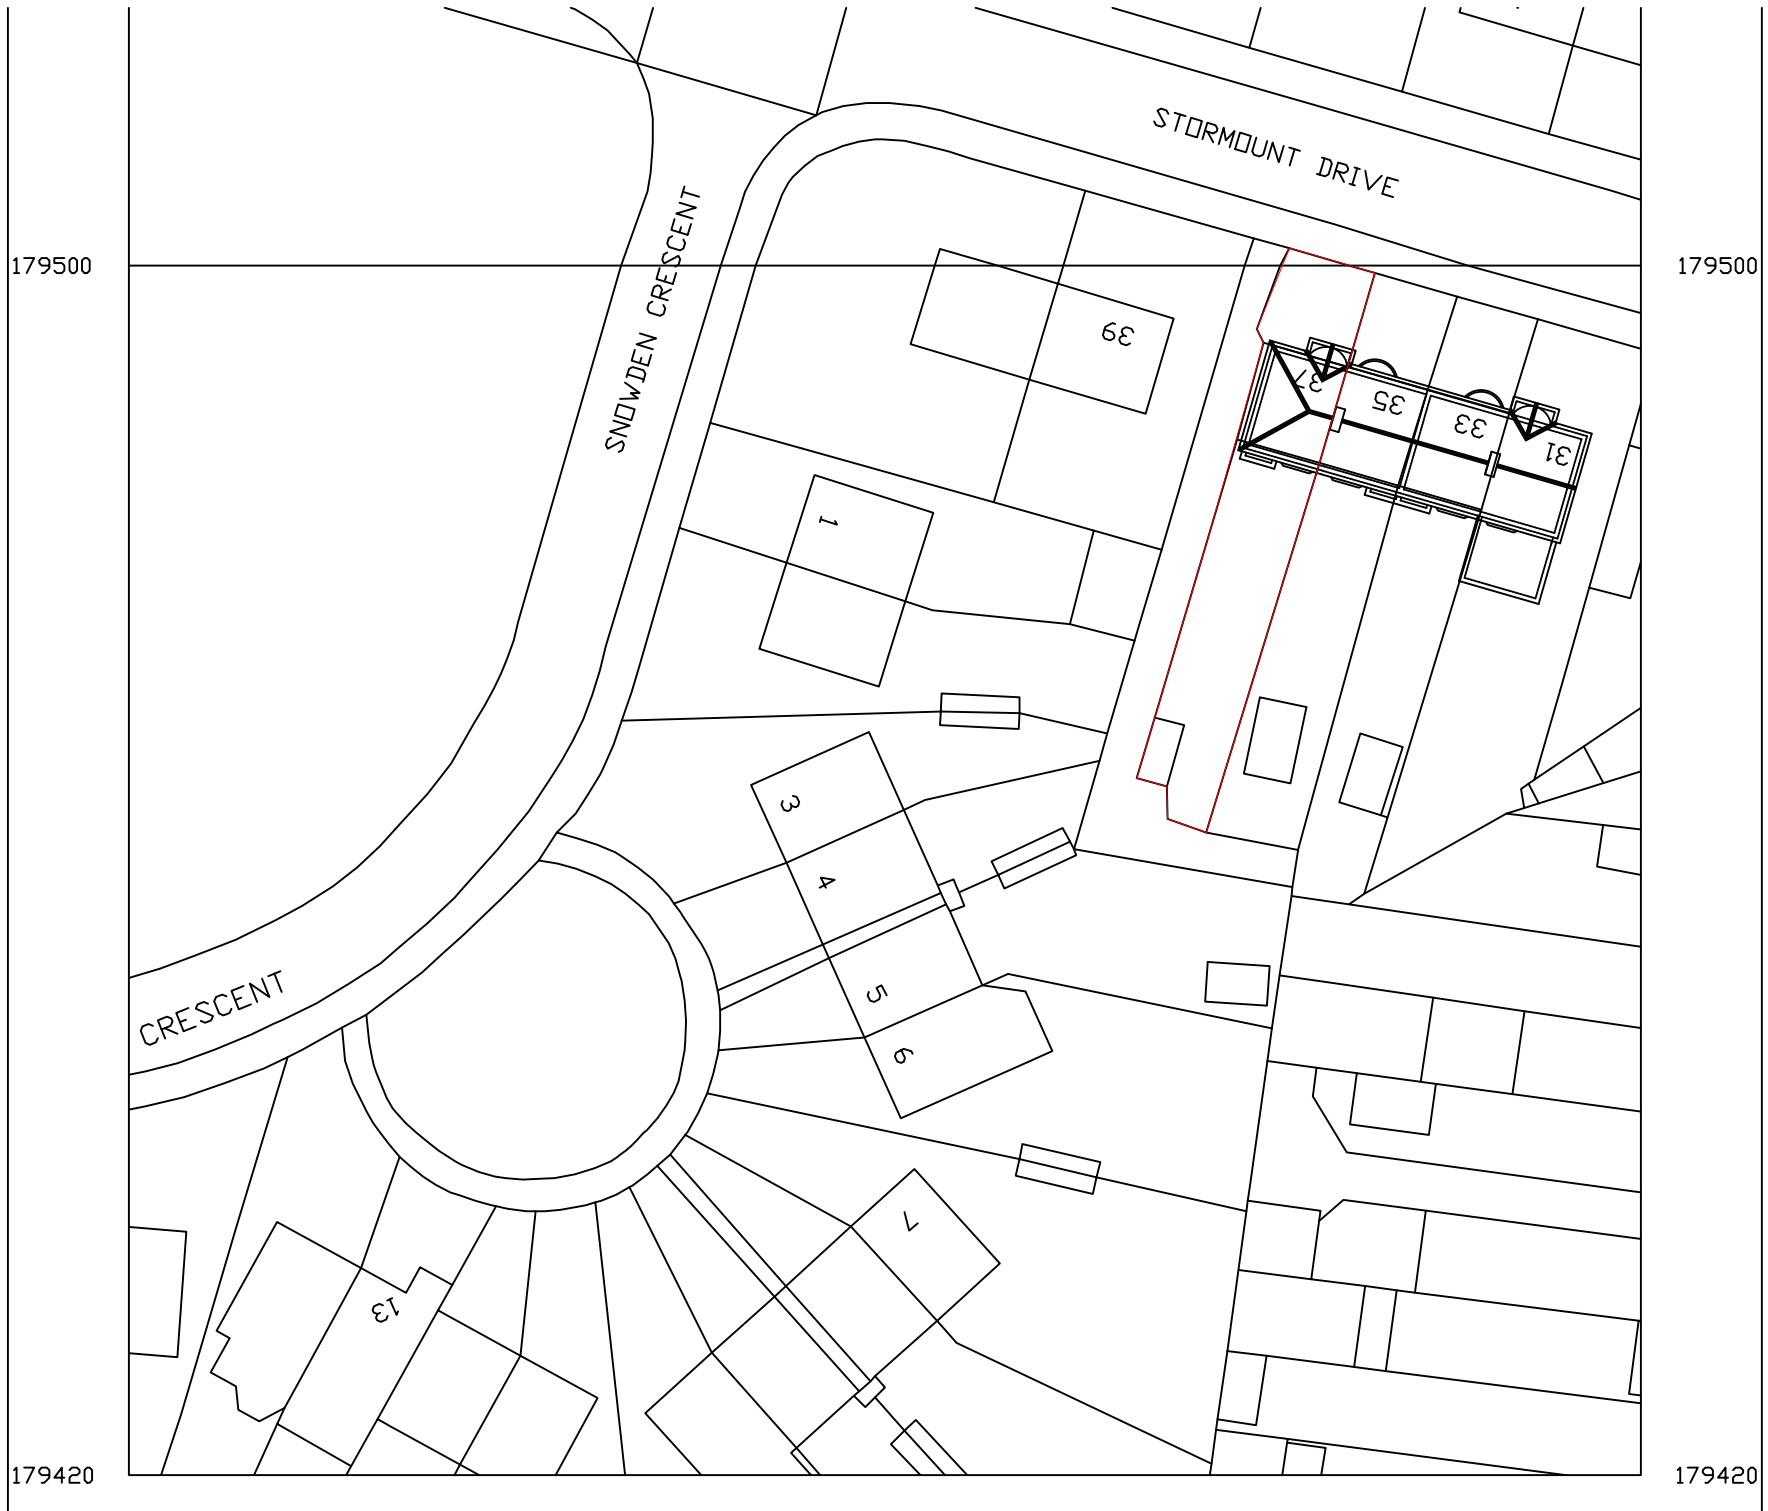


Existing Block Plan: 1/ 500

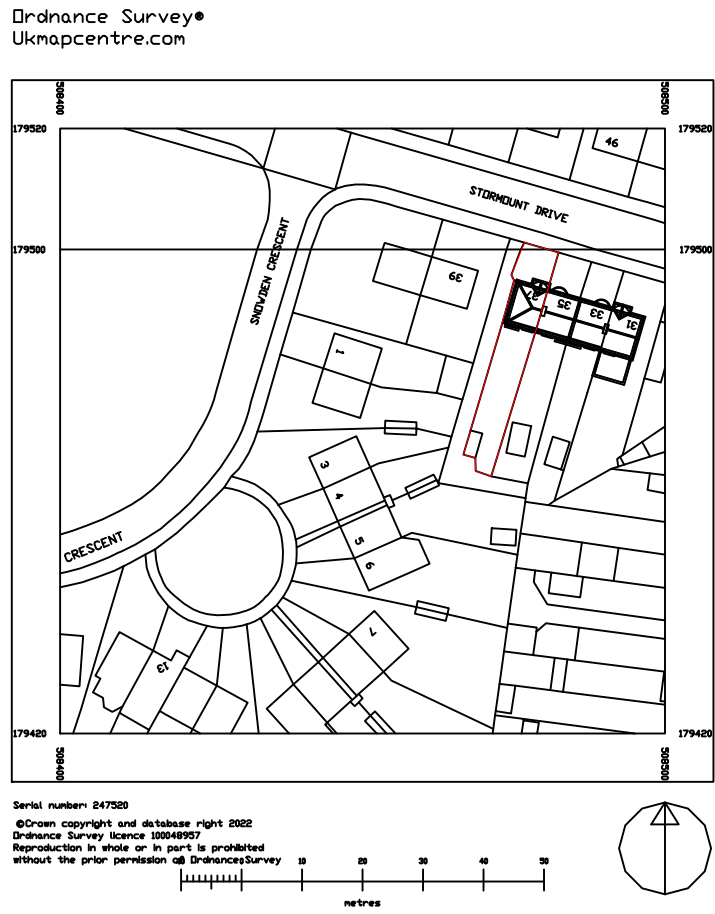

Existing Site Plan: 1/1250

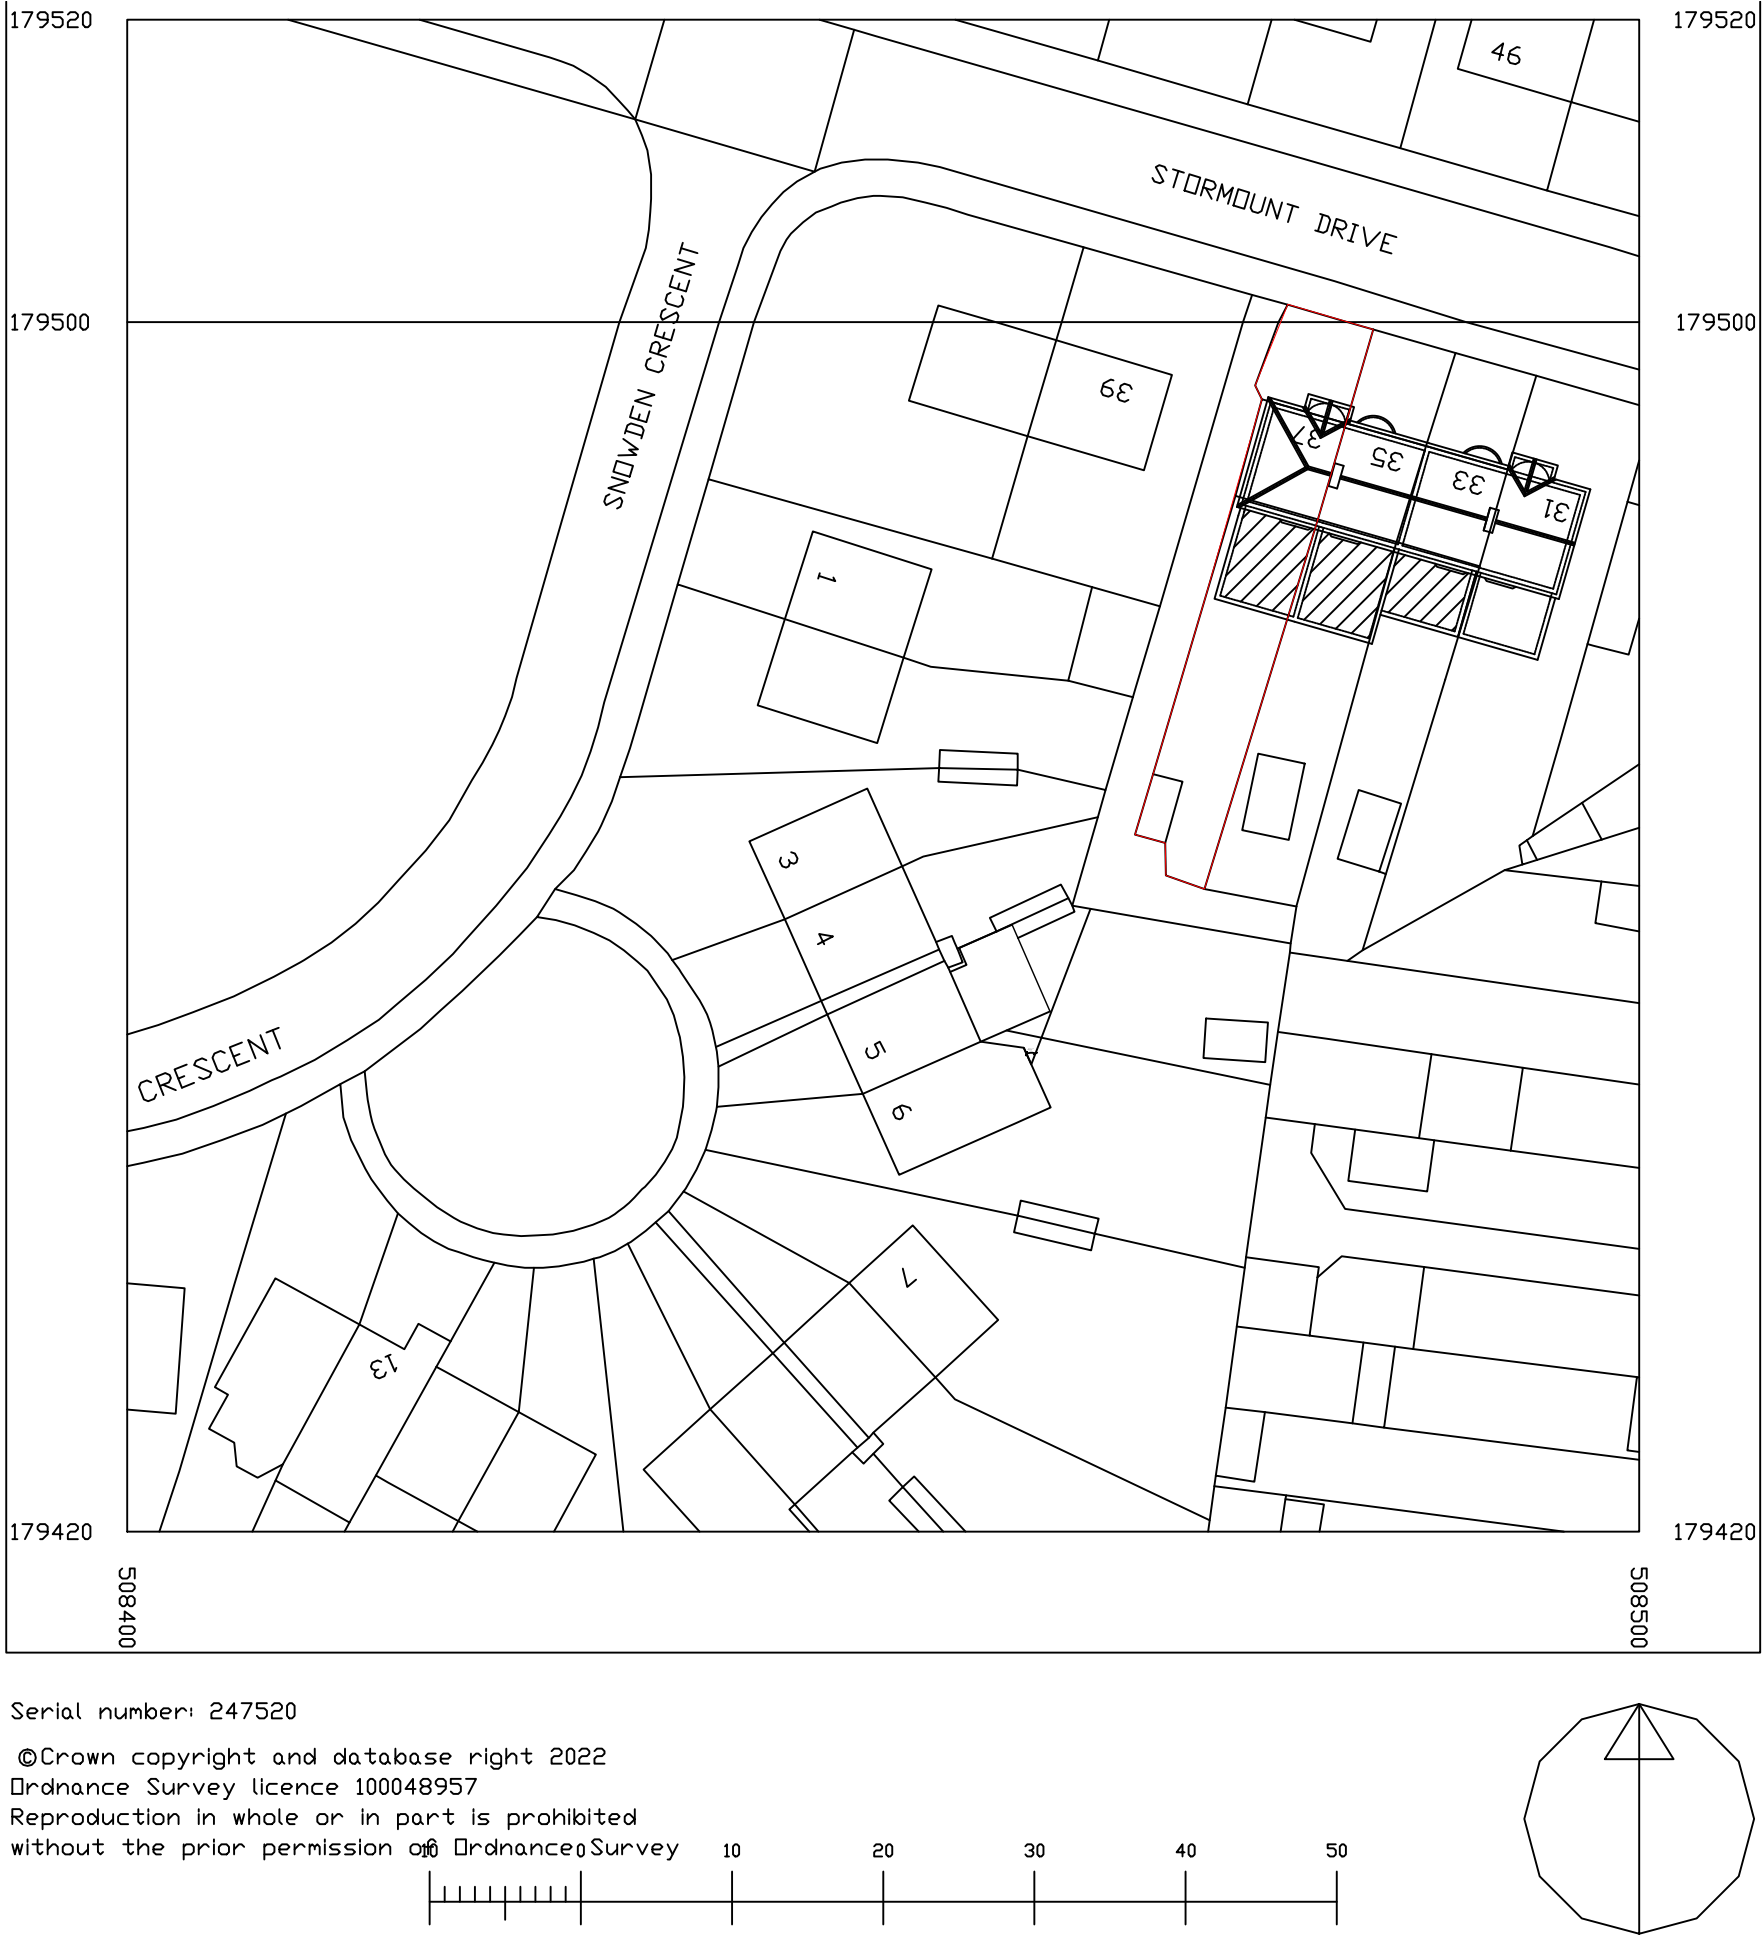

Proposed Block Plan: 1/ 500

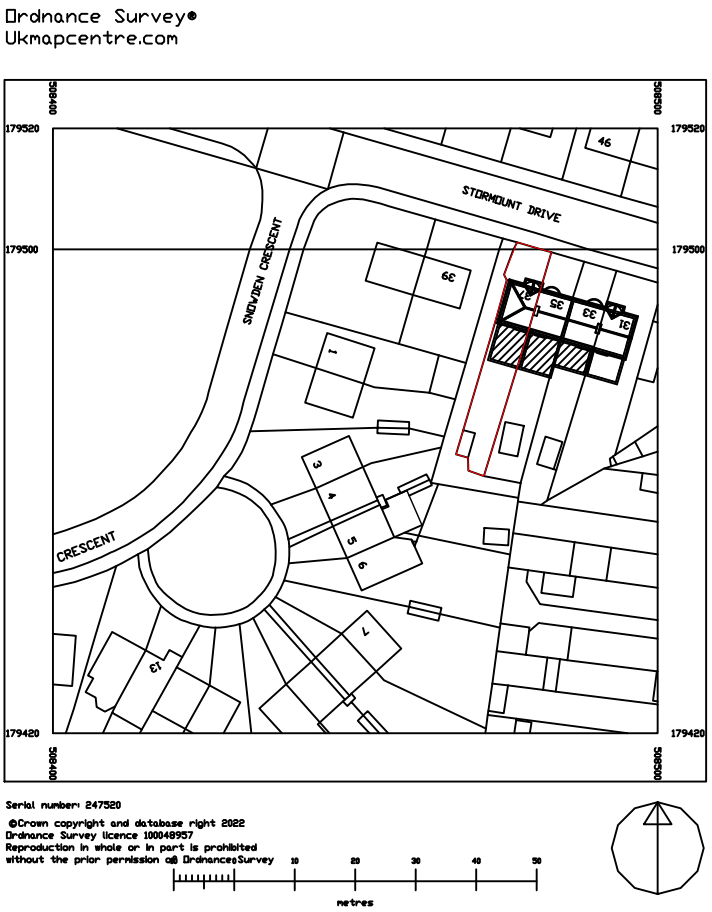

Proposed Site Plan: 1/1250

PRELIMINARY PLANNING ISSUE

Rev.	Amendment	Date
1	Initial	
Proposed extension to rear at Stormount drive		
Site plan, Block plan No 37		
job:	31 to 37 Stormount drive	date: Various
date:	November 2023	scale: Various
drawn by:	asq developments - herts	rev: PP.103.11.23
14 Old rectory drive, Hatfield, Herts, AL10 8AF		
T: 03332 070499		
M: 07894 761012		