




SCALE - 1 : 100.

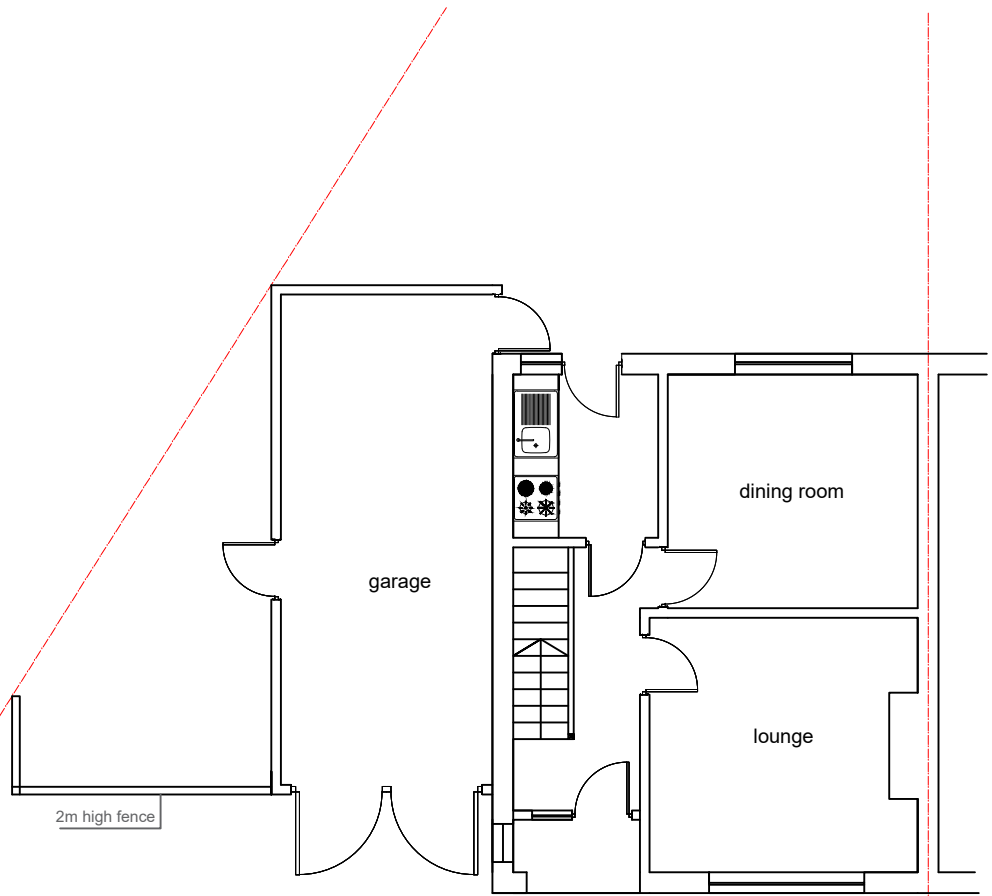

EXISTING GROUND FLOOR PLAN

M C S DESIGNArchitectural Services Millennium Creative Services Design 53 Westmead, Windsor, SL4 3NN	
mob: 07989319224 tel: 01753 869117 fax: 01753 869117 www.mcsdesignservices.co.uk email: info@mcsdesignservices.co.uk	
client	MR. JAGKARAM SINGH SIDHU
site	235 KINGSHILL AVENUE, HAYES, UB4 8BL
project	SINGLE STOREY SIDE AND REAR EXTENSIONS AND FRONT PORCH
title	EXISTING GROUND FLOOR PLAN
status	HOUSEHOLDER PLANNING APPLICATION
drawing number: SIDHU/PLAN/003	
scale 1:100 @ A3	drawn Kaleem Janjua B.Arch.
date 13th October 2022	revision