






SCALE - 1 : 100.

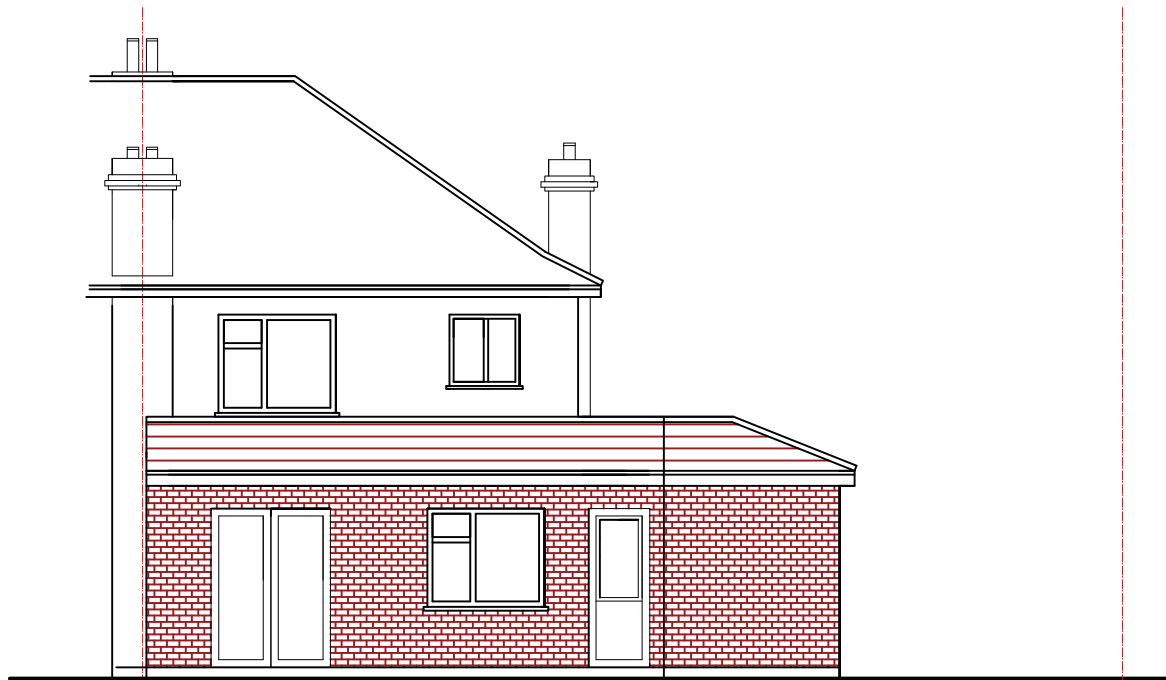


PROPOSED REAR ELEVATION

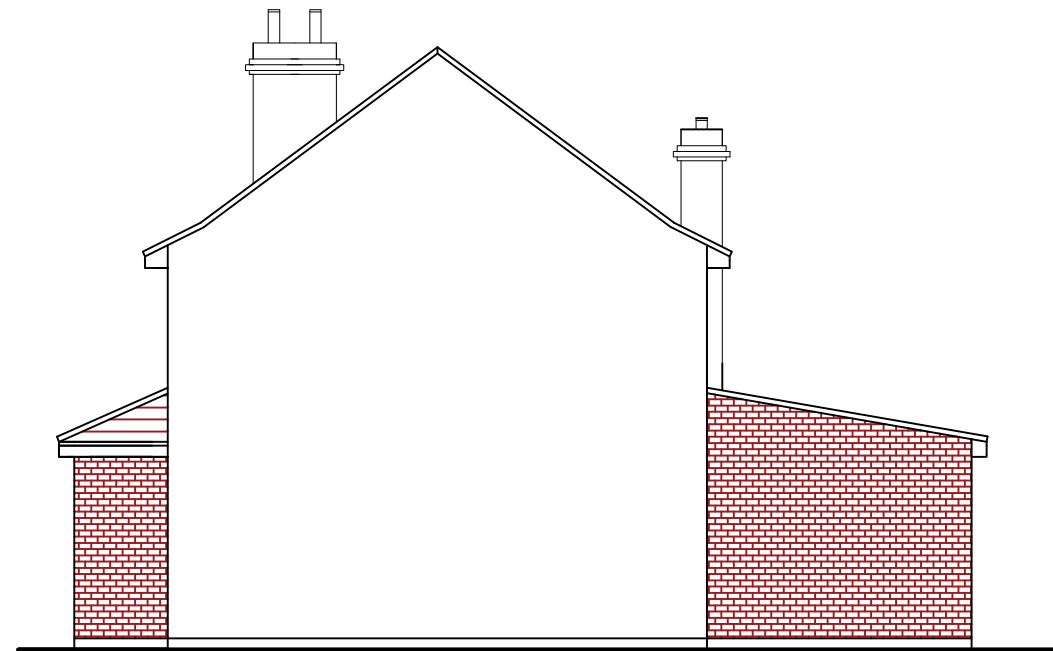

PROPOSED SIDE ELEVATION 2

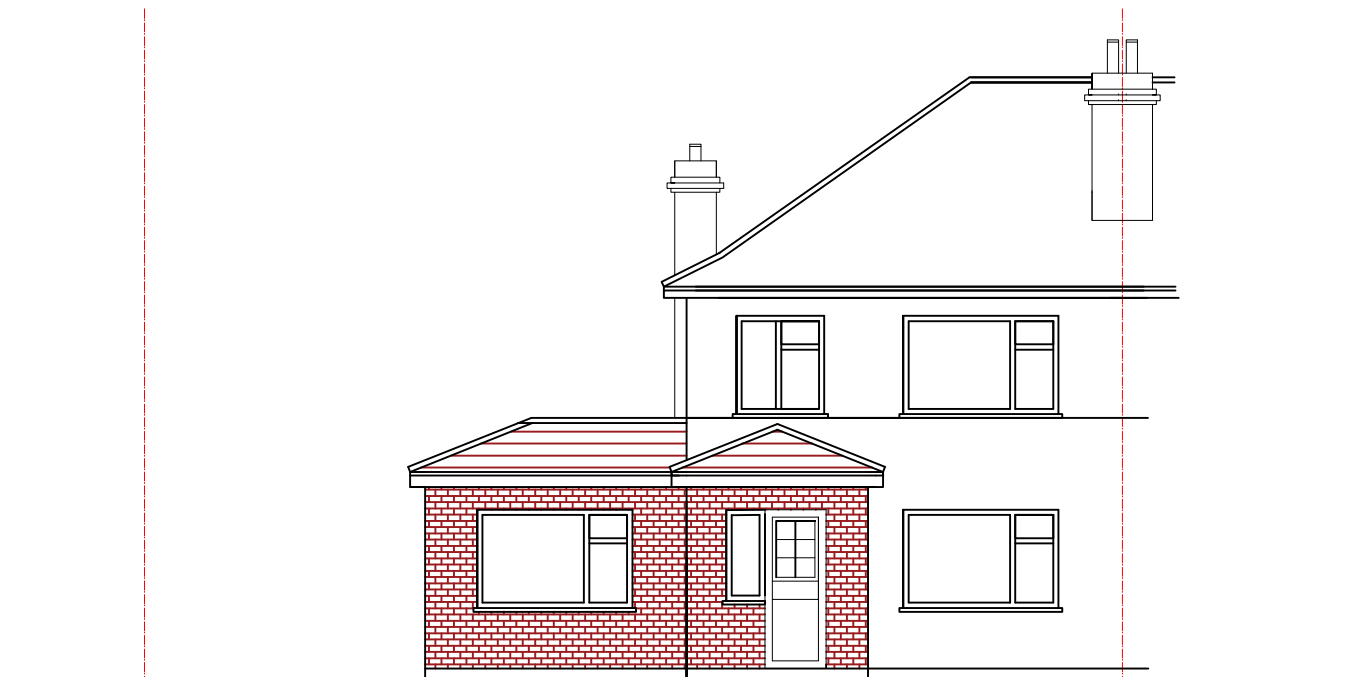

PROPOSED FRONT ELEVATION

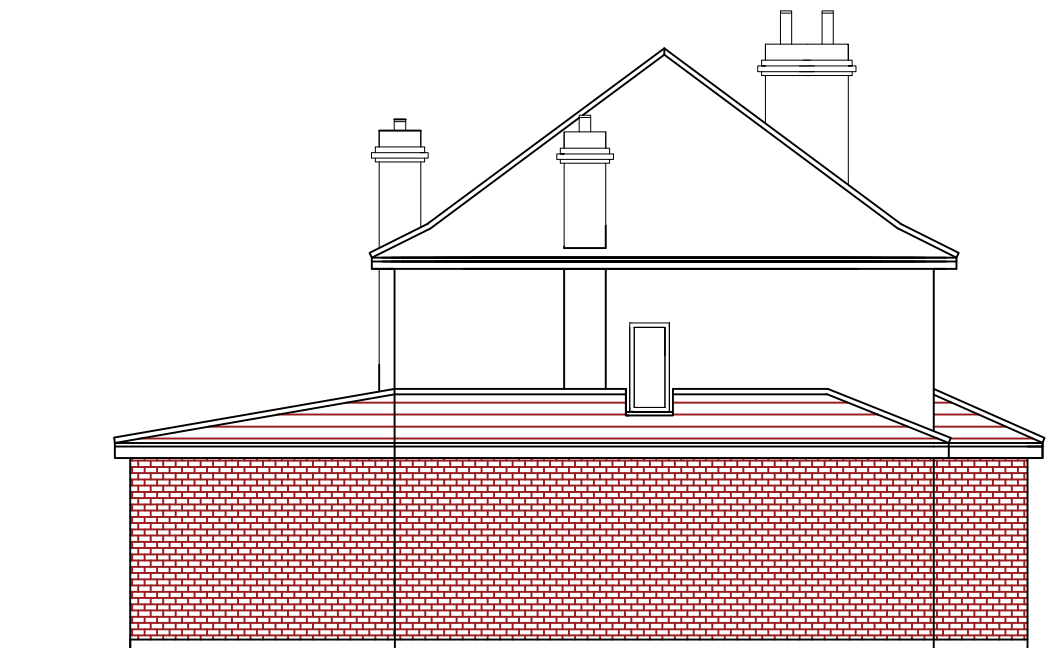

PROPOSED SIDE ELEVATION 1

M C S DESIGN Architectural Services
Millennium Creative Services Design
53 Westmead, Windsor, SL4 3NN

mob: 07989319224
tel: 01753 869117
fax: 01753 869117
www.mcsdesignservices.co.uk
email: info@mcsdesignservices.co.uk

client
MR. JAGKARAM SINGH SIDHU

site
235 KINGSHILL AVENUE, HAYES, UB4 8BL

project
SINGLE STOREY SIDE AND REAR
EXTENSIONS AND FRONT PORCH

title
PROPOSED ELEVATIONS

status:
HOUSEHOLDER PLANNING APPLICATION

drawing number:
SIDHU/PLAN/002

scale 1:100 @ A3	drawn Kaleem Janjua B.Arch.
----------------------------	---------------------------------------

date 13th October 2022	revision
----------------------------------	-----------------